


\\SERVER\R\W\655\Cad\655BaseProj\Desc_Figure 5.DWG

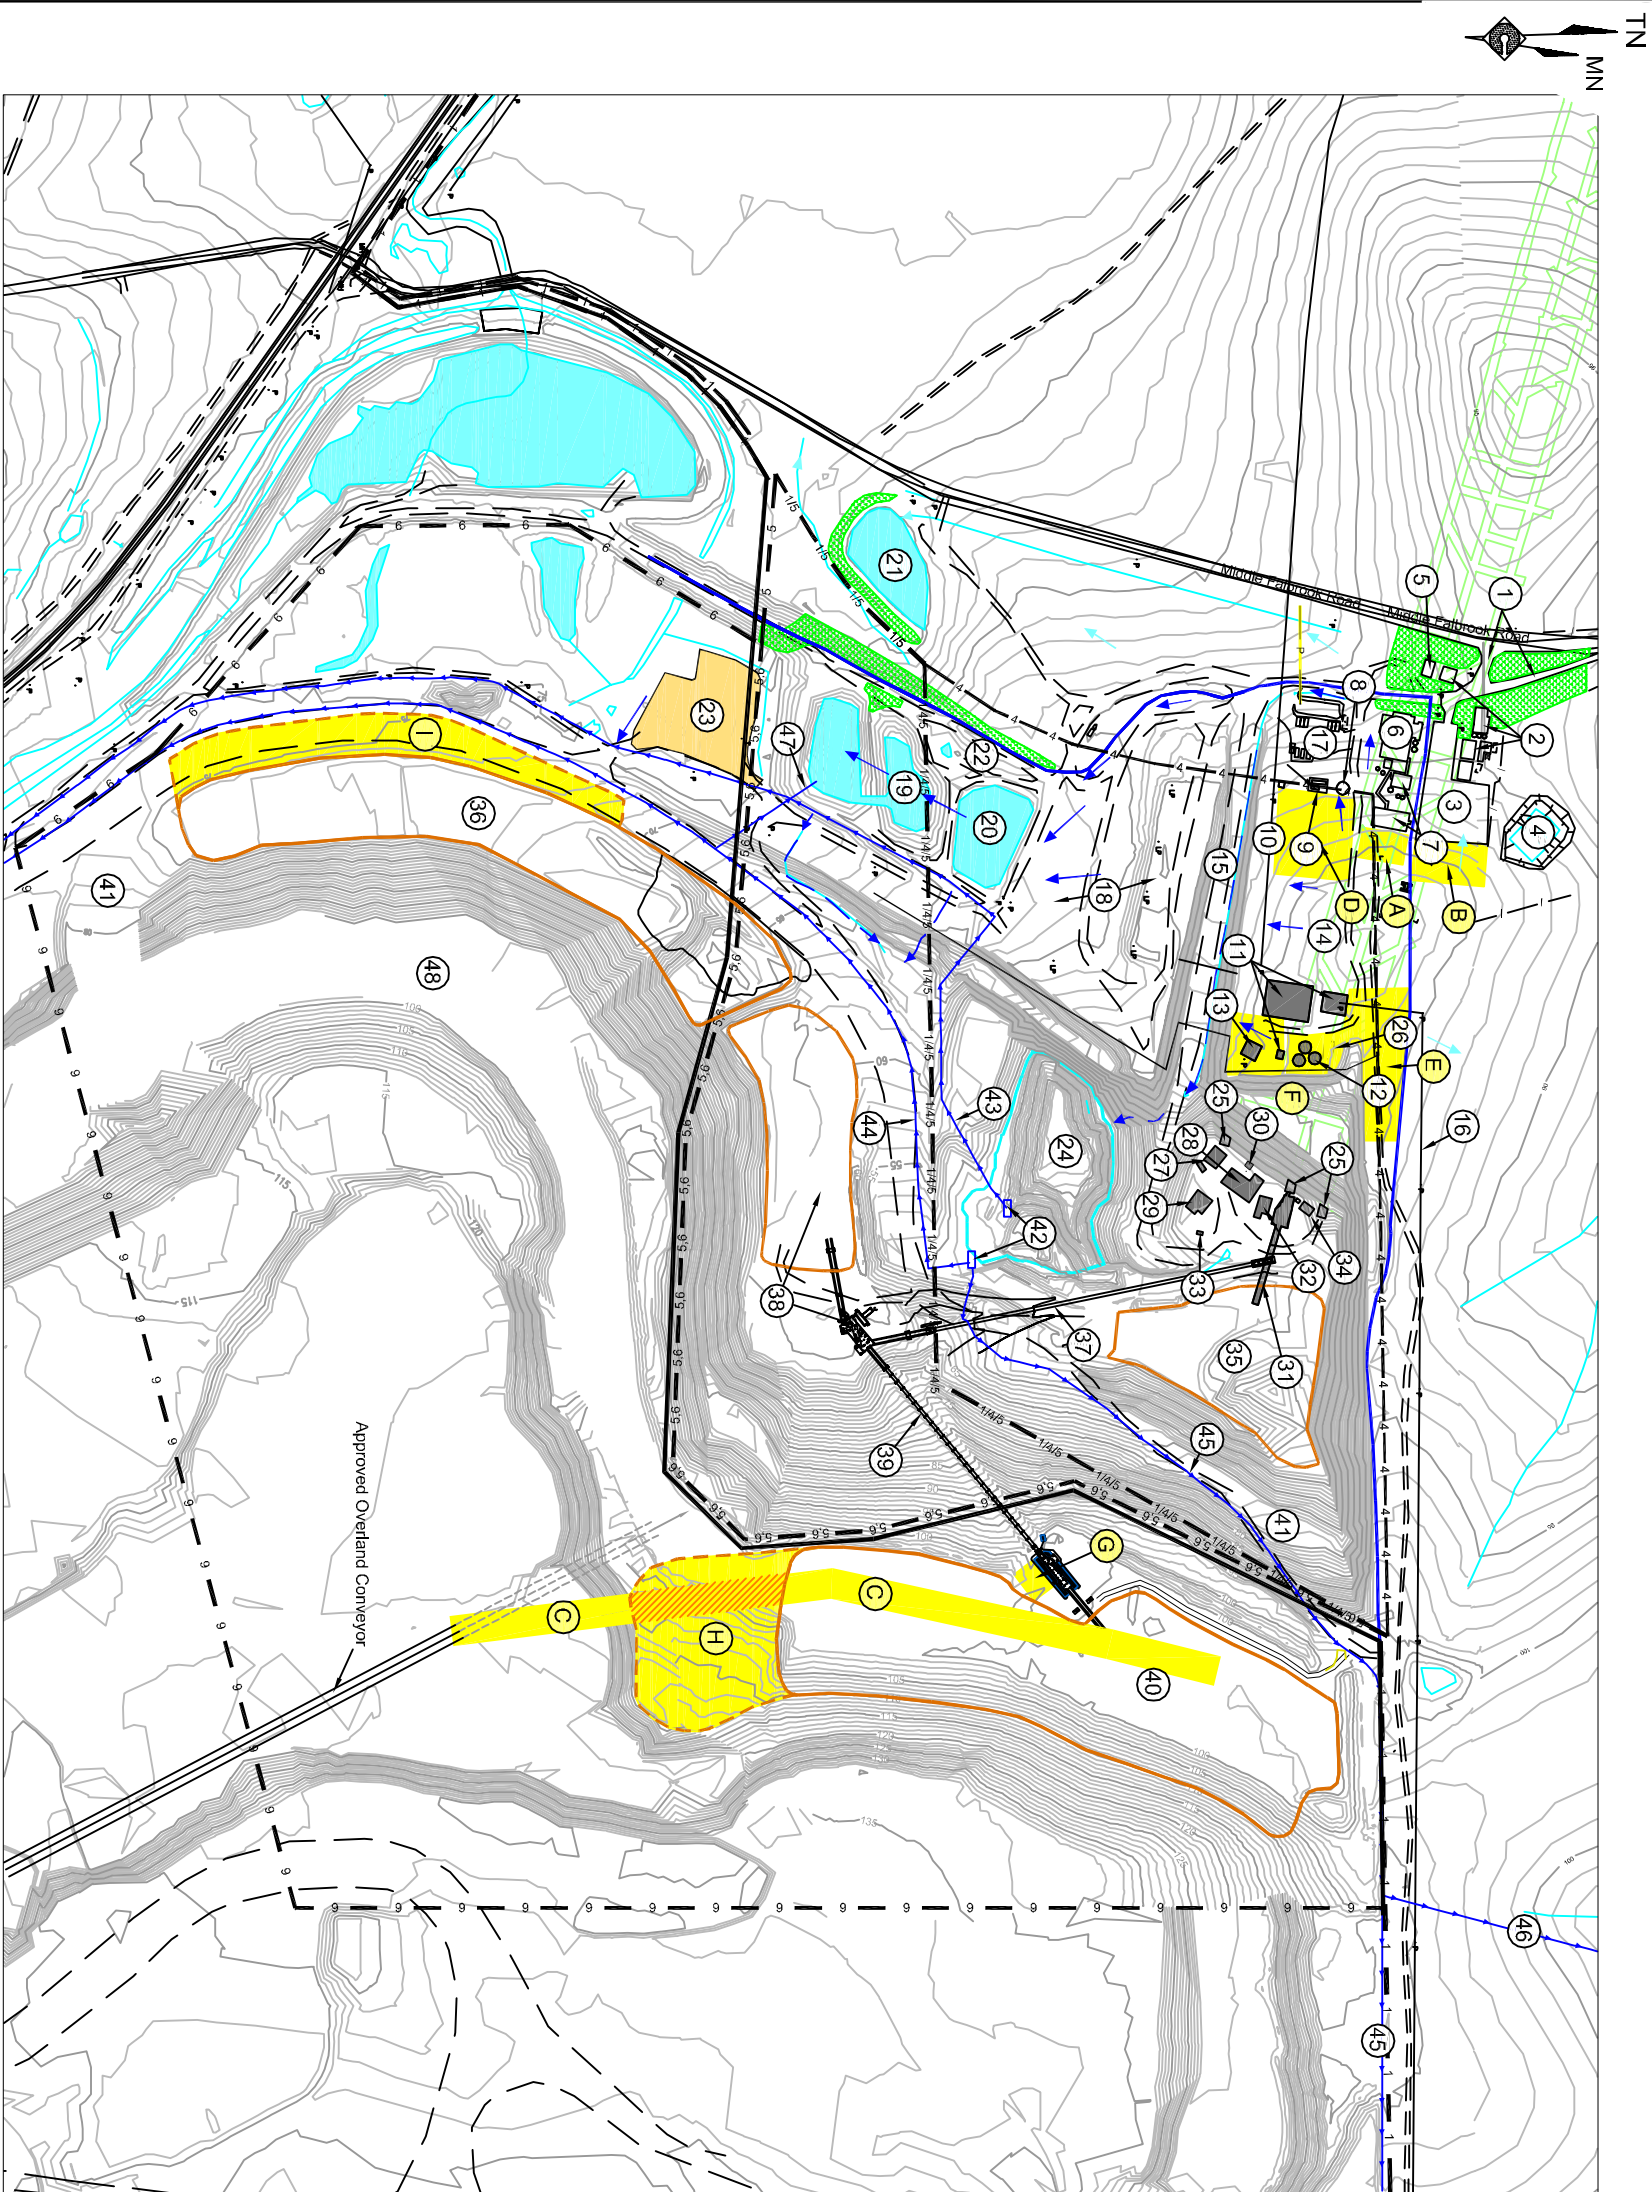

- REFERENCE**
- CL 382 Boundary
 - ML 1518 Boundary
 - CL 357 Transfer Area
 - Colliery Holding Boundary
 - Sealed Road
 - Unsealed Road / Track
 - Contour (Interval = 1m) (m, AHD)
 - Creek / Drainage Line
 - Dam / Water Storage Facility
 - Fence
 - Overhead Powerline
 - Light Pole
 - Dirty / Clean Water Catchment Divide
 - Clean Water
 - Dirty Water
 - Stockpile Area
 - Existing Facility (See Table 1)
 - Proposed Activity / Infrastructure Envelope

SCALE 1:5 000

0 50 100 150 200 250 m

To
Camberwell
CHPP

Figure 5
PIT TOP AREA - PROPOSED
ACTIVITIES / INFRASTRUCTURE