


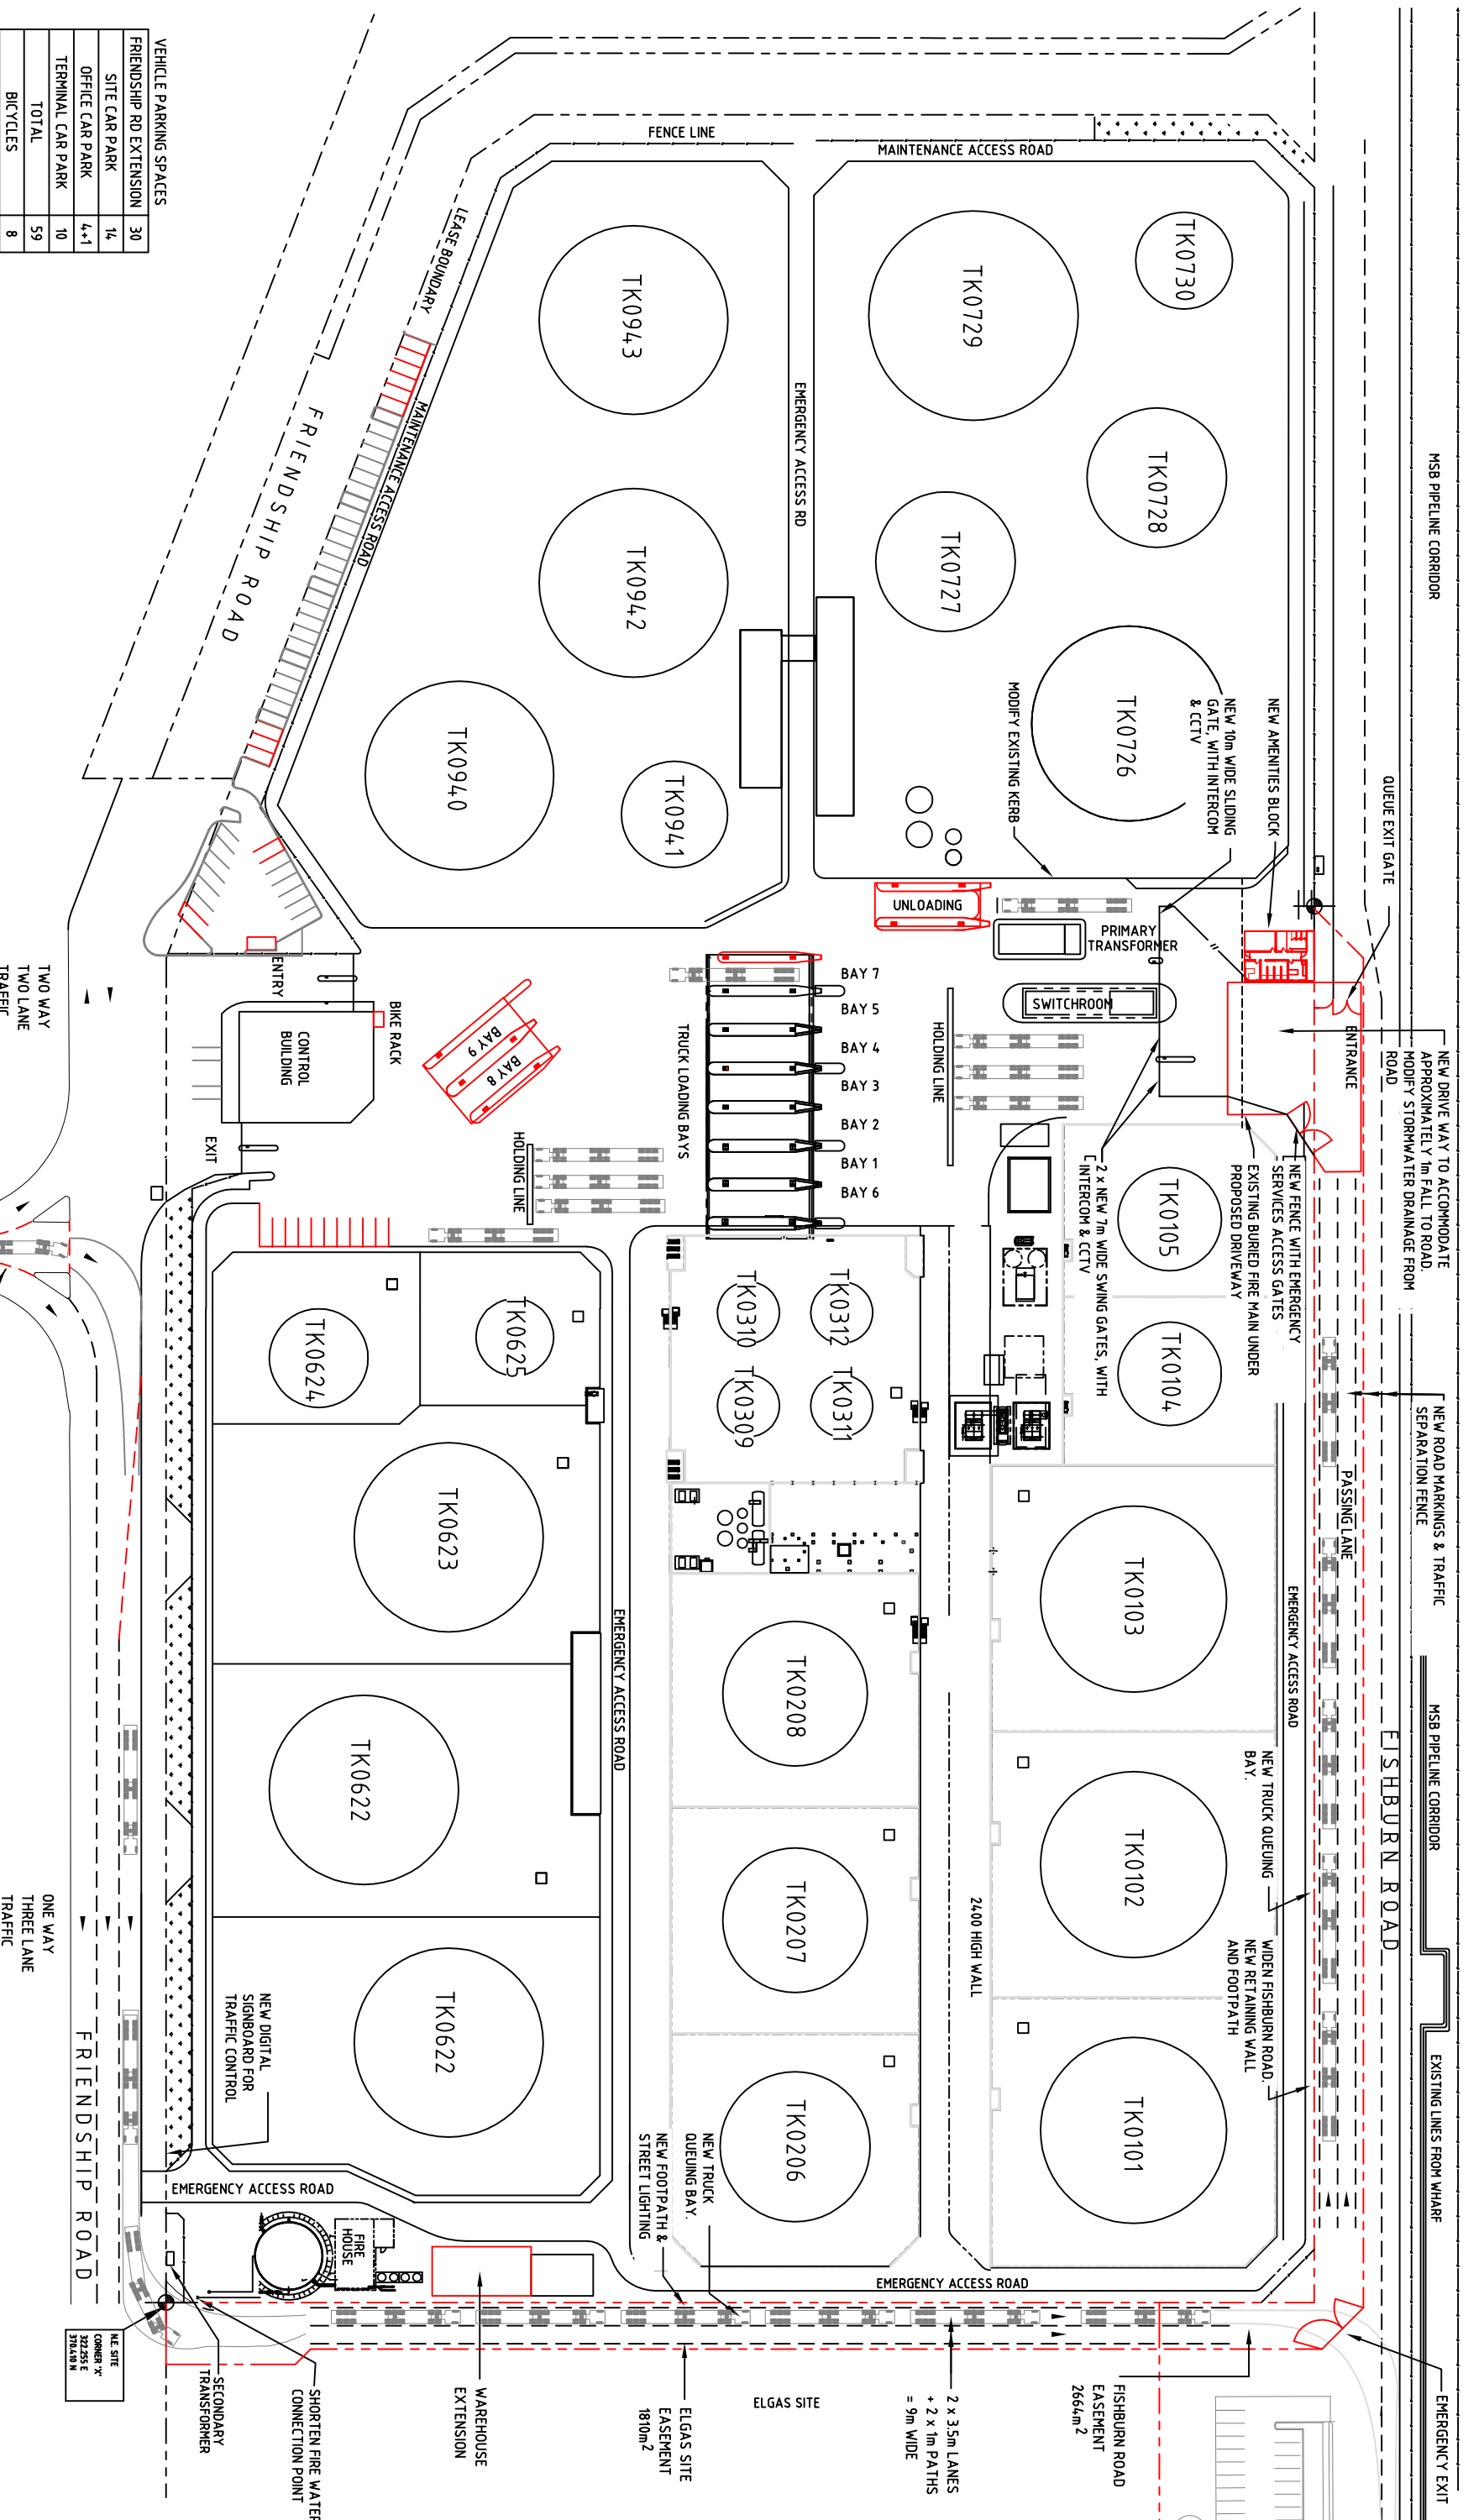

VEHICLE PARKING SPACES	
FRIENDSHIP RD EXTENSION	30
SITE CAR PARK	14
OFFICE CAR PARK	4+1
TERMINAL CAR PARK	10
TOTAL	59
BICYCLES	8



SCALE

SCALE		SEE DATUM		TITLE	
DATE		15.09.14		VOPAK TERMINALS SYDNEY	
DRAWN		ADG		SITE B PETROLEUM STAGE 2	
CHECKED				WEST ENTRY NORTHERN APPROACH	
ENGINEERING		OPERATIONS		A P P R O V E D	
E. STRAUTINS		S. BATES		Q.C.T.	
DATE		REVISION		N. TRILLO	
No.		INITIAL		APPD	
ADG		ES		DRAWING No.	
15.09.14		FOR GOVERNMENT APPROVAL		5640-83-100	
A		REVISION		REV.	
15.09.14		ADG		A	