

NORTH

GEORGE BASS DRIVE

ROAD

PROPOSED BAL/BAR INTERSECTION


GULLY

GRANDFATHERS

STAGE 1
LOTS 1, 4, 5 & 6 TORRENS TITLE SUBDIVISION

STAGE 2
PROPOSED COMMUNITY TITLE LOTS
LOTS 2, 3 and 7 – 13
(LOTS 1, 4, 5 & 6 DO NOT FORM PART
OF THE COMMUNITY TITLE PLAN)

DENOTES DEVELOPMENT ENVELOPE
AVERAGE AREA 600m² EXCEPT
LOT 1 500m² LOT 4 450m²

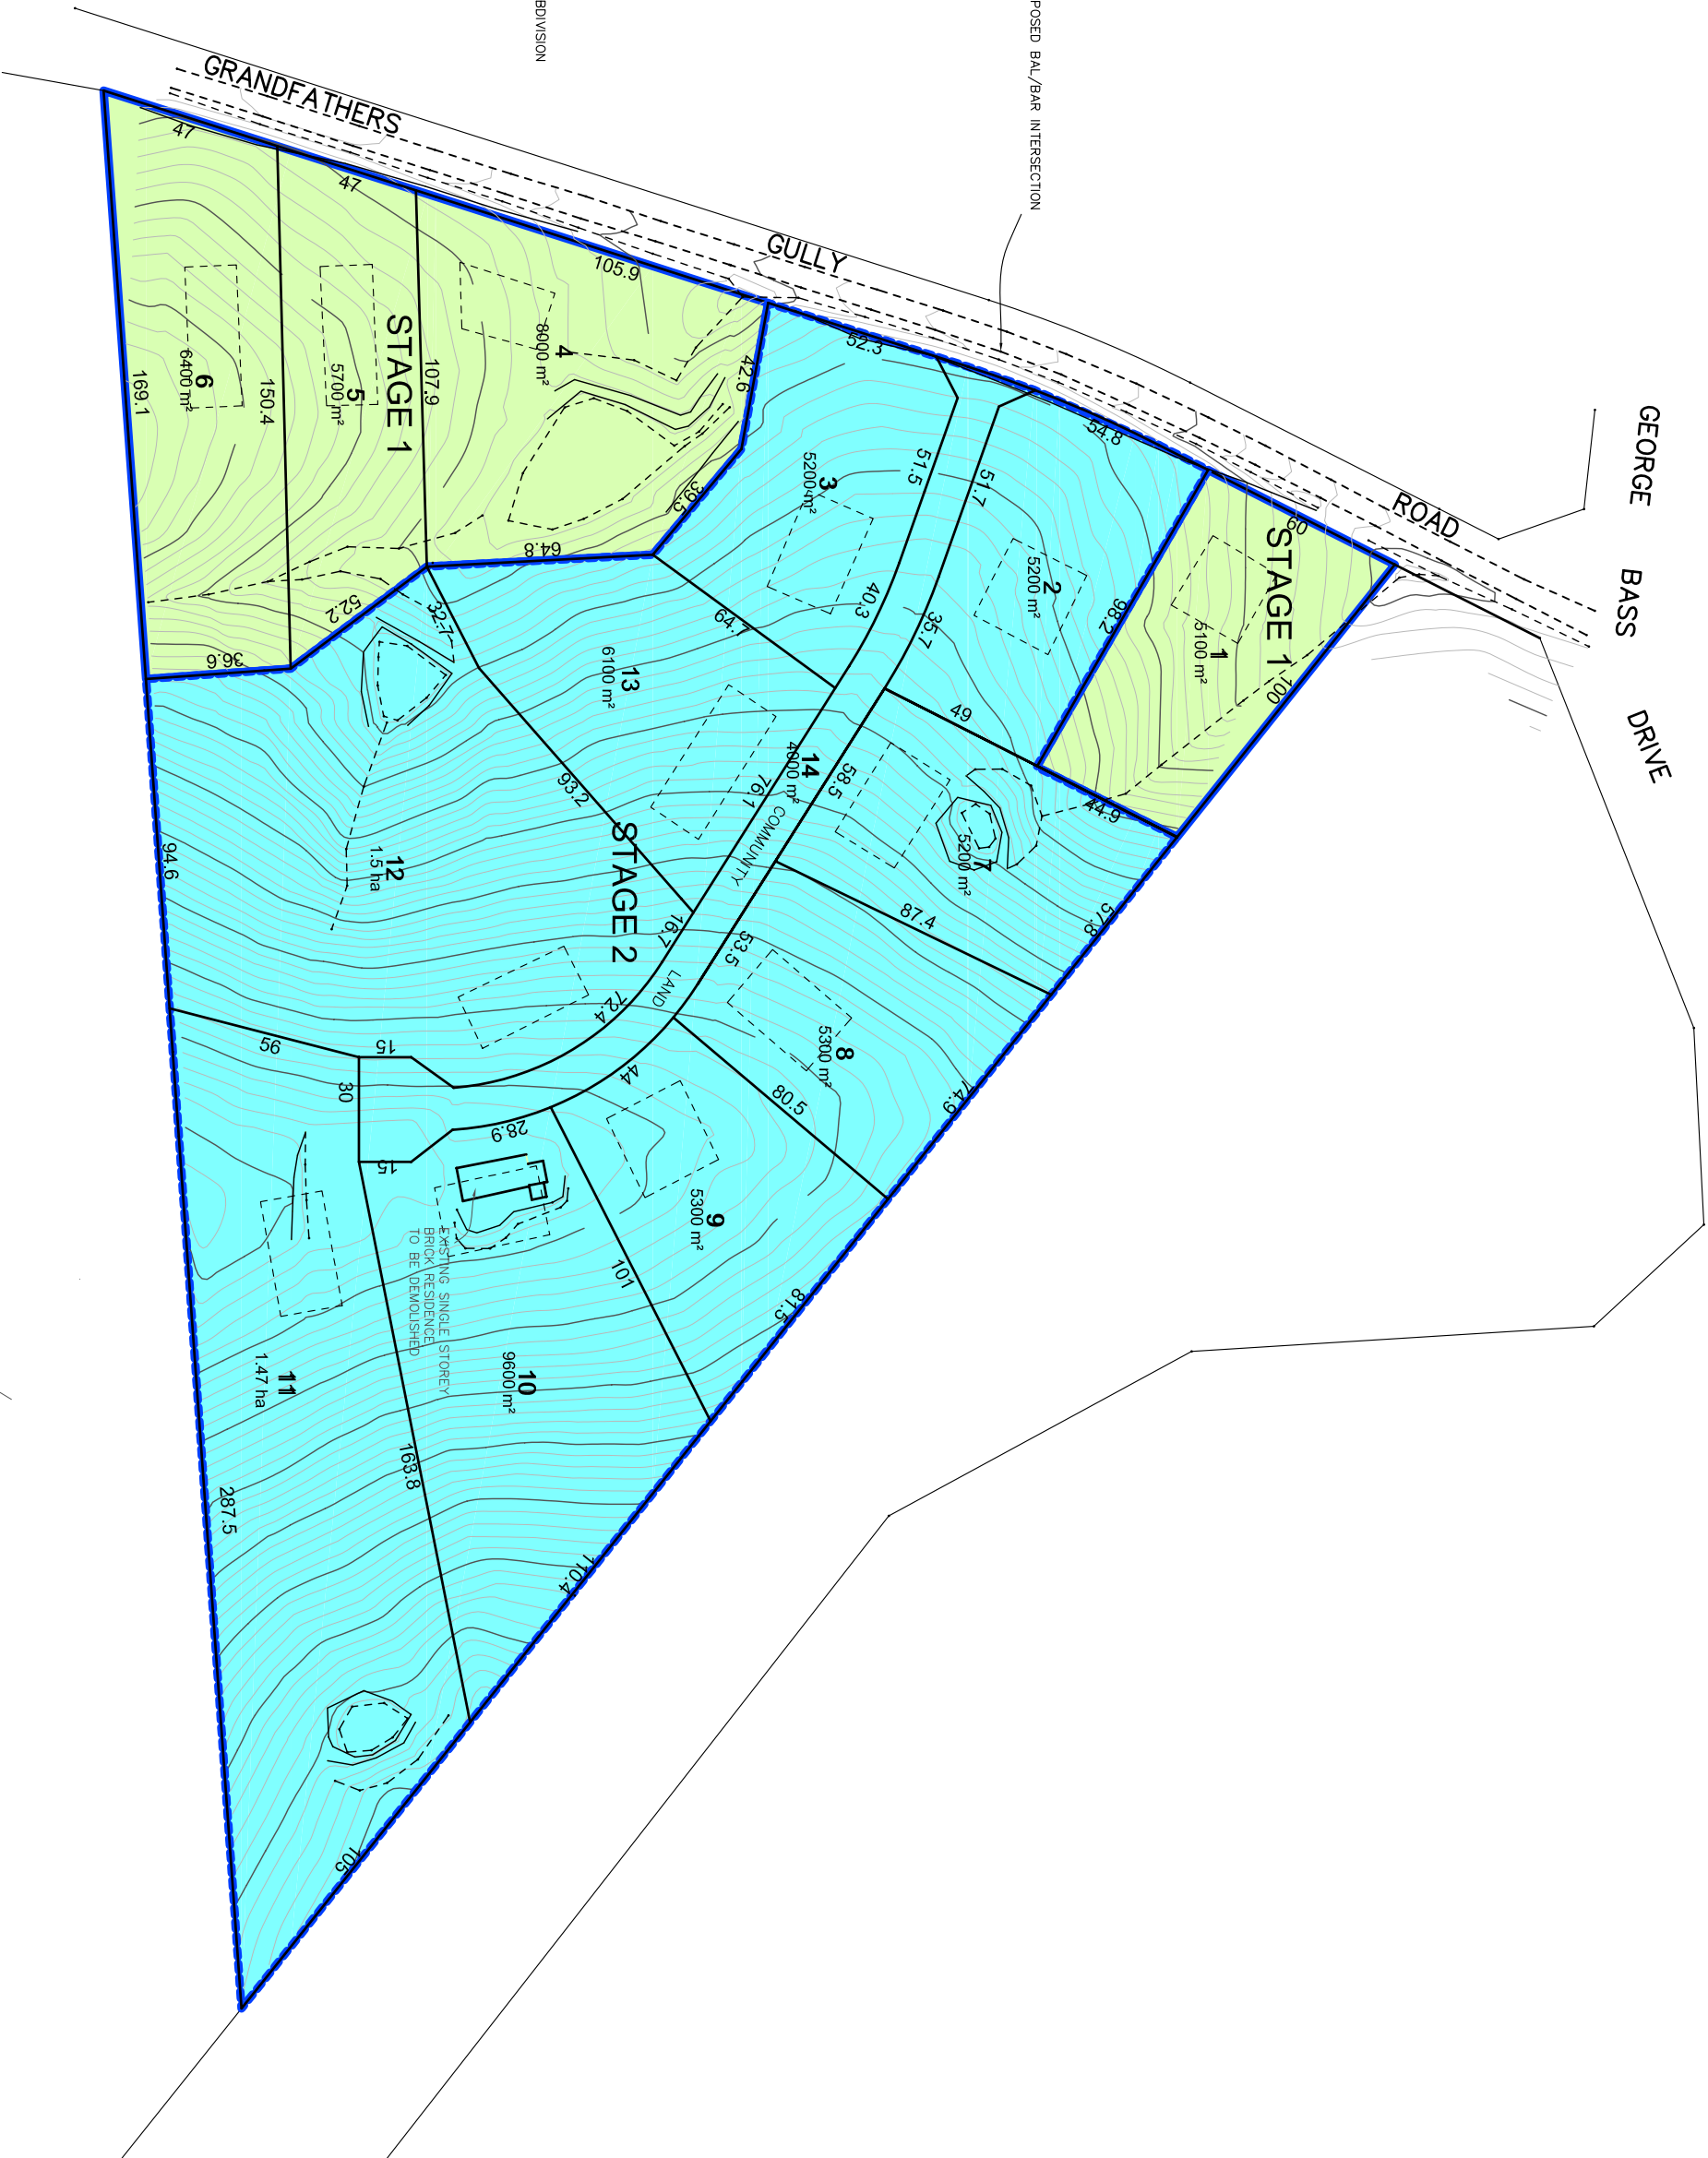

AMENDMENT DETAILS		DATE		DATE		DATE	
No.							
DRAWN		MARCH 2008		ADB		JOB No	
DISK		Z107		ORIGIN OF LEVELS		11869	
AHD		HORIZONTAL – 1:1000 (A1) 1:2000 (A3)		REDUCTION RATIO		VERTICAL – 1: OR AS SHOWN	
CONWAY BURROWS + HANCOCK CONSULTING SURVEYORS Civil Engineering Consultants		126 BEACH ROAD BATMANS BAY NSW 2536 02 4472 5565 COURTHOUSE ARCADE VULCAN STREET MORUYA NSW 2537 02 4474 2663		Land Development Consultants		LOT LAYOUT - PROPOSED SUBDIVISION PROPOSED TORRENS/COMMUNITY TITLE SUBDIVISION LOT 2 DP 250984 GRANDFATHERS GULLY ROAD LILLI PILLI	
CLIENT:		MR DAVID BREWER		FILE:		11869-O8	
SHEET OF SHEETS		6		SHEET OF SHEETS		14	

© CBH 2005
REPRODUCTION OF THE PLAN IN FULL OR PART IS NOT PERMITTED
WITHOUT WRITTEN PERMISSION
RIGHT OF THE PLAN BELONGS TO CONWAY BURROWS + HANCOCK