


NORTH

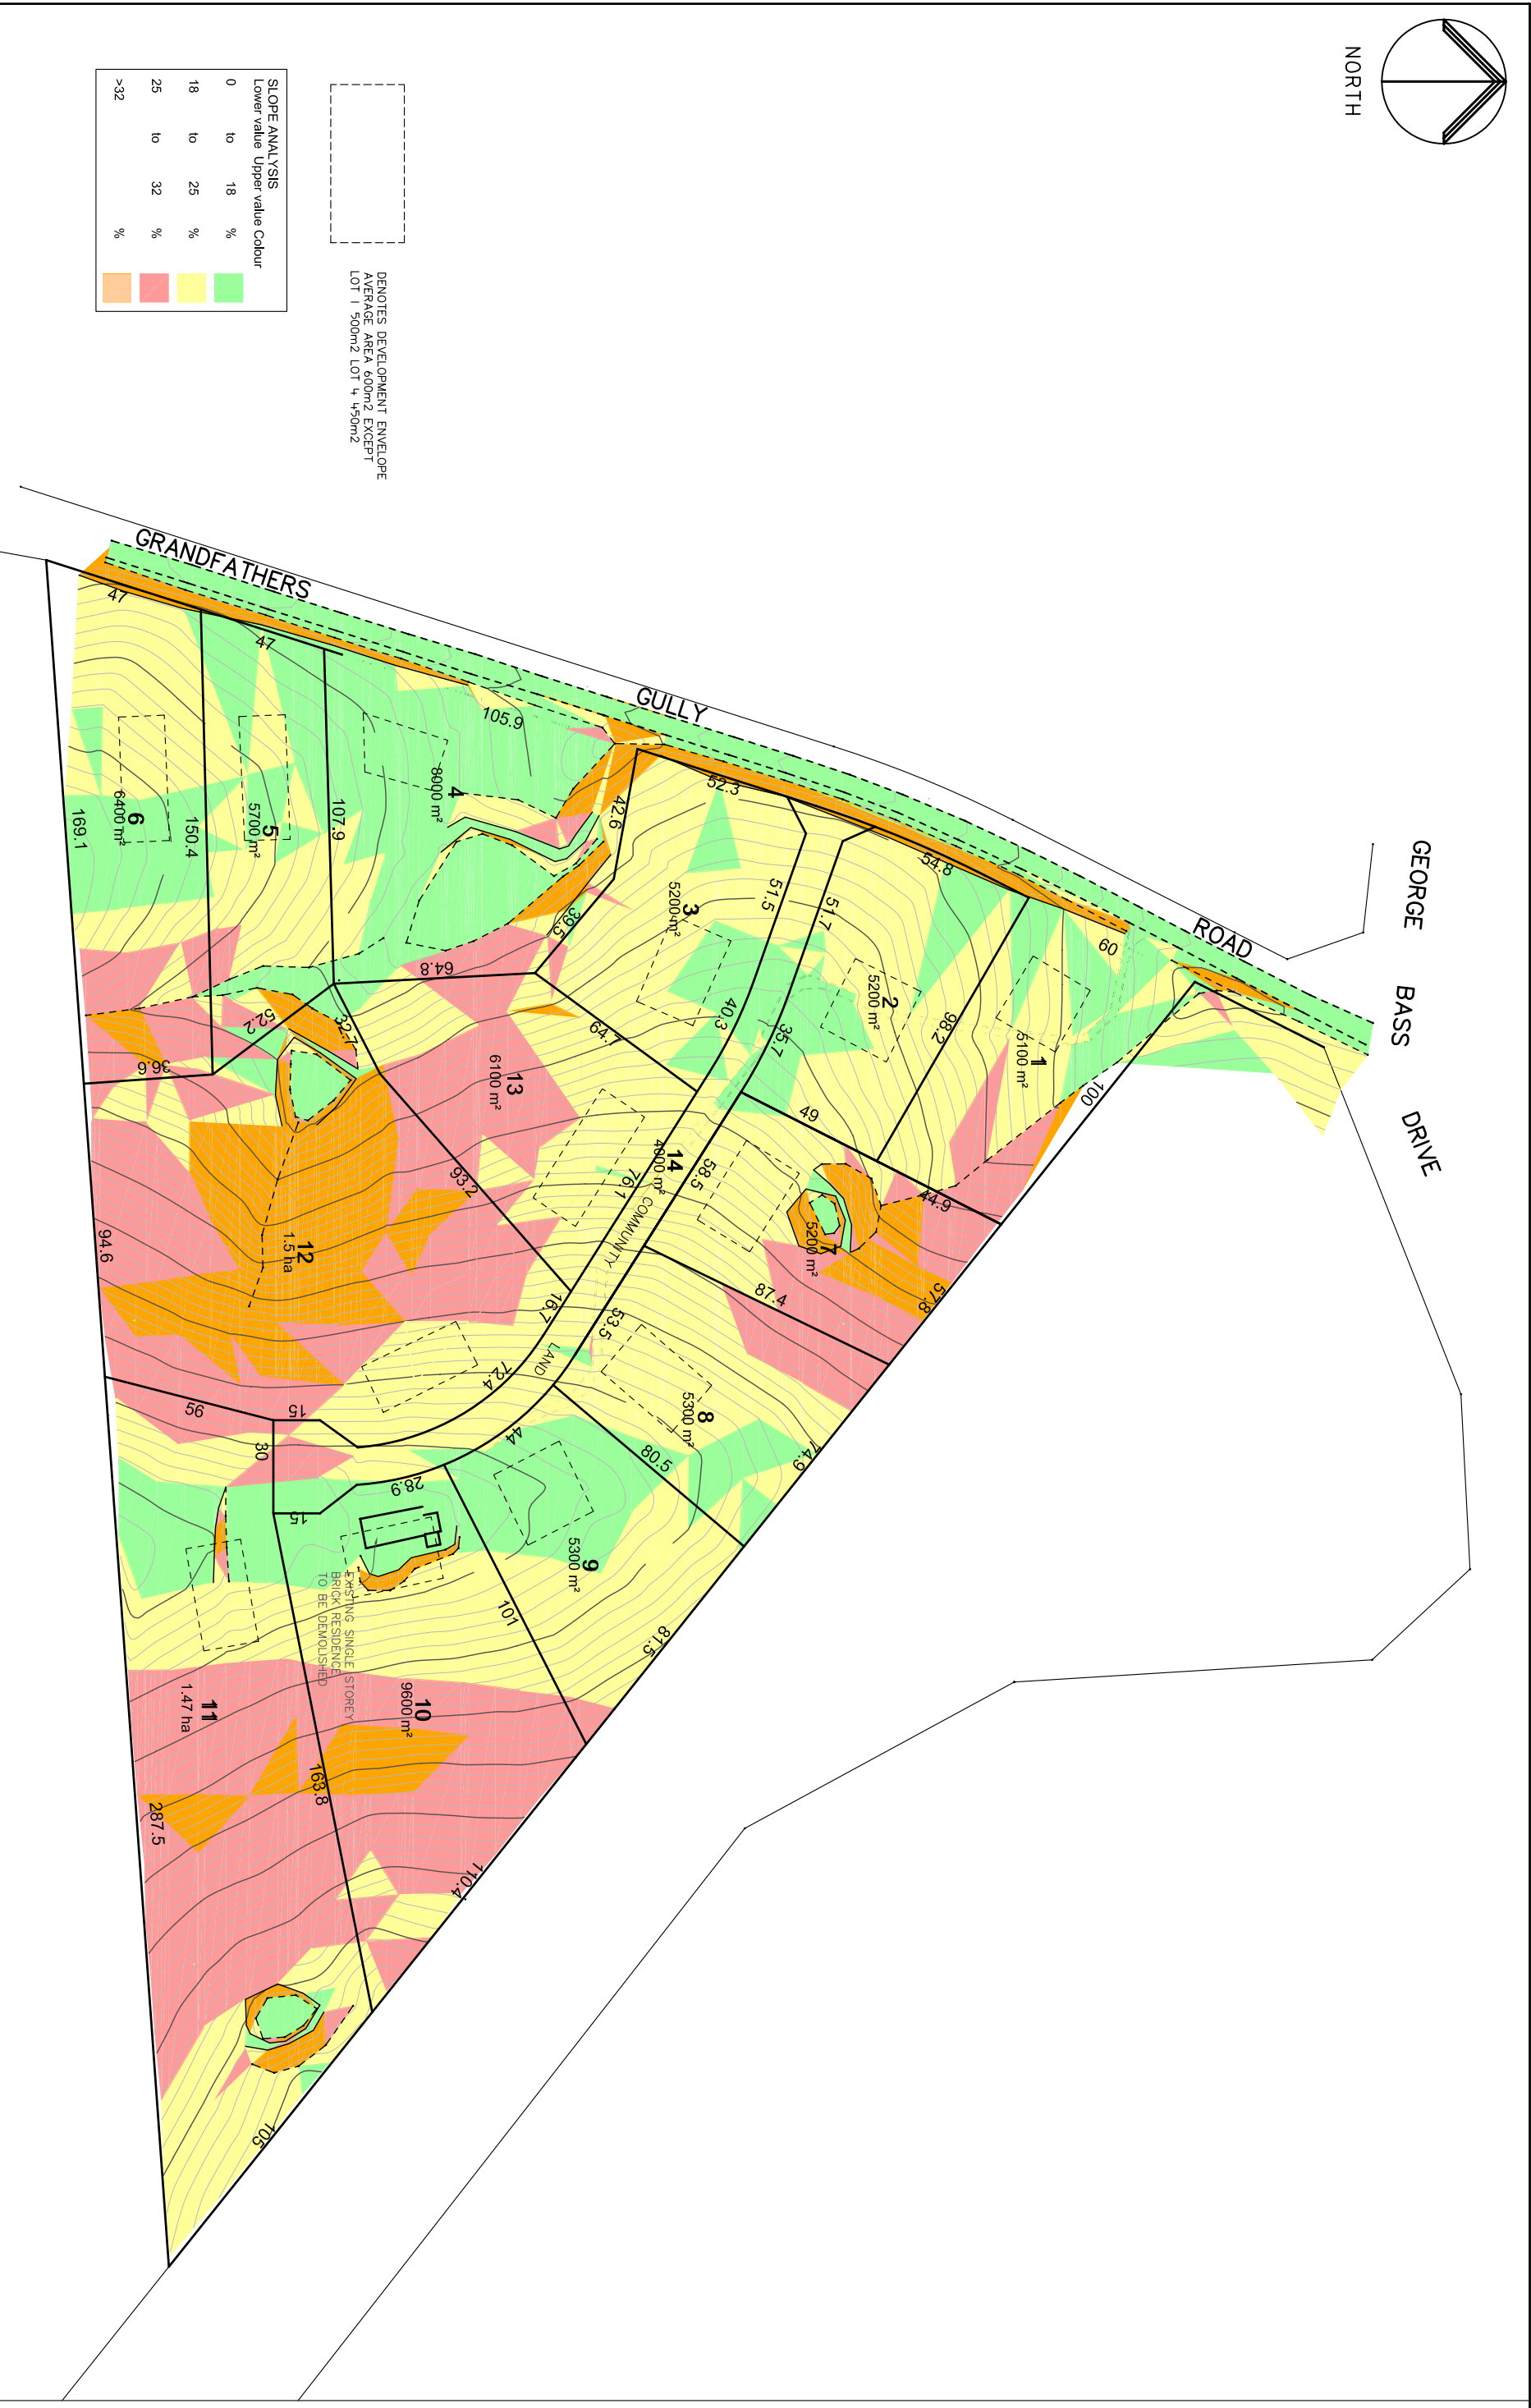

DENOTES DEVELOPMENT ENVELOPE
 AVERAGE AREA 600m² EXCEPT
 LOT 1 500m² LOT 4 450m²

SLOPE ANALYSIS

Lower value	Upper value	Colour
0	to 18	%
18	to 25	%
25	to 32	%
>32		%

AMENDMENT DETAILS		REDUCTION RATIO		CLIENT	
No.	DATE	HORIZONTAL - 1:1000 (A1) 1:2000 (A3)	VERTICAL - 1: OR AS SHOWN	PROPOSED TORRENS/COMMUNITY TITLE SUBDIVISION	FILE:
DATE	MARCH 2008			LOT 2 DP 250984	11869-08
DRAWN	ADB			GRANDFATHERS GULLY ROAD LILLI PILLI	SHEET OF SHEETS
DISK	Z107			MR DAVID BREWER	7 14
JOB No	11869				

RIGHT OF THIS PLAN BELONGS TO CONWAY BREWERS & HANCOCK
 WITHOUT WRITTEN PERMISSION

© CBH 2005

Conway Burrows + Hancock
 Consulting Surveyors
 Civil Engineering Consultants

126 BEACH ROAD
 BATEMANS BAY NSW 2588
 02 4472 5585
 COURTHOUSE ARCADE
 COLLIER STREET
 MARRICKVILLE NSW 2207
 02 4474 2663

Land Development Consultants