

PROPOSED PART 3A PROJECT (VOLUME 2)

PROPOSED STUDIO & COMMERCIAL DEVELOPMENT

PROJECT No. 205.602

AUSTRALIAN TECHNOLOGY PARK

PLANNING

ARCHITECTUS SYDNEY PTY. LTD.

Architectus Sydney
41 McLaren Street
North Sydney, NSW 2060
T 612 9929 0522
F 612 9929 5765

ARCHITECT



PTW Architects

PTW

Level 17, 9 Castlereagh St
Sydney NSW 2000
T 612 9232 5877
F 612 9221 4139
www.ptw.com.au

DGR - 001	AERIAL LOCATION	NTS
DGR - 002	LOCATION PLAN	1:2000
DGR - 003	CAR PARKING	NTS
DGR - 004	DIAGRAMMATIC SECTION	NTS
DGR - 005	MASSING VIEW FROM NORTH	NTS
DGR - 006	PLAN LEVEL 1 - CENTRAL AVE LEVEL	1:800
DGR - 007	PLAN LEVEL 1M	1:800
DGR - 008	PLAN LEVEL 2 - LOCOMOTIVE ST LEVEL	1:800
DGR - 009	PLAN LEVEL 3	1:800
DGR - 010	PLAN LEVEL 4	1:800
DGR - 011	PLAN LEVEL 5	1:800
DGR - 012	PLAN LEVEL 6 - LEVEL 11	1:800

PROJECT APPLICATION
(FOR DEPARTMENT OF PLANNING TO ISSUE
DIRECTOR GENERAL'S REQUIREMENTS)
ISSUED MAY 2006

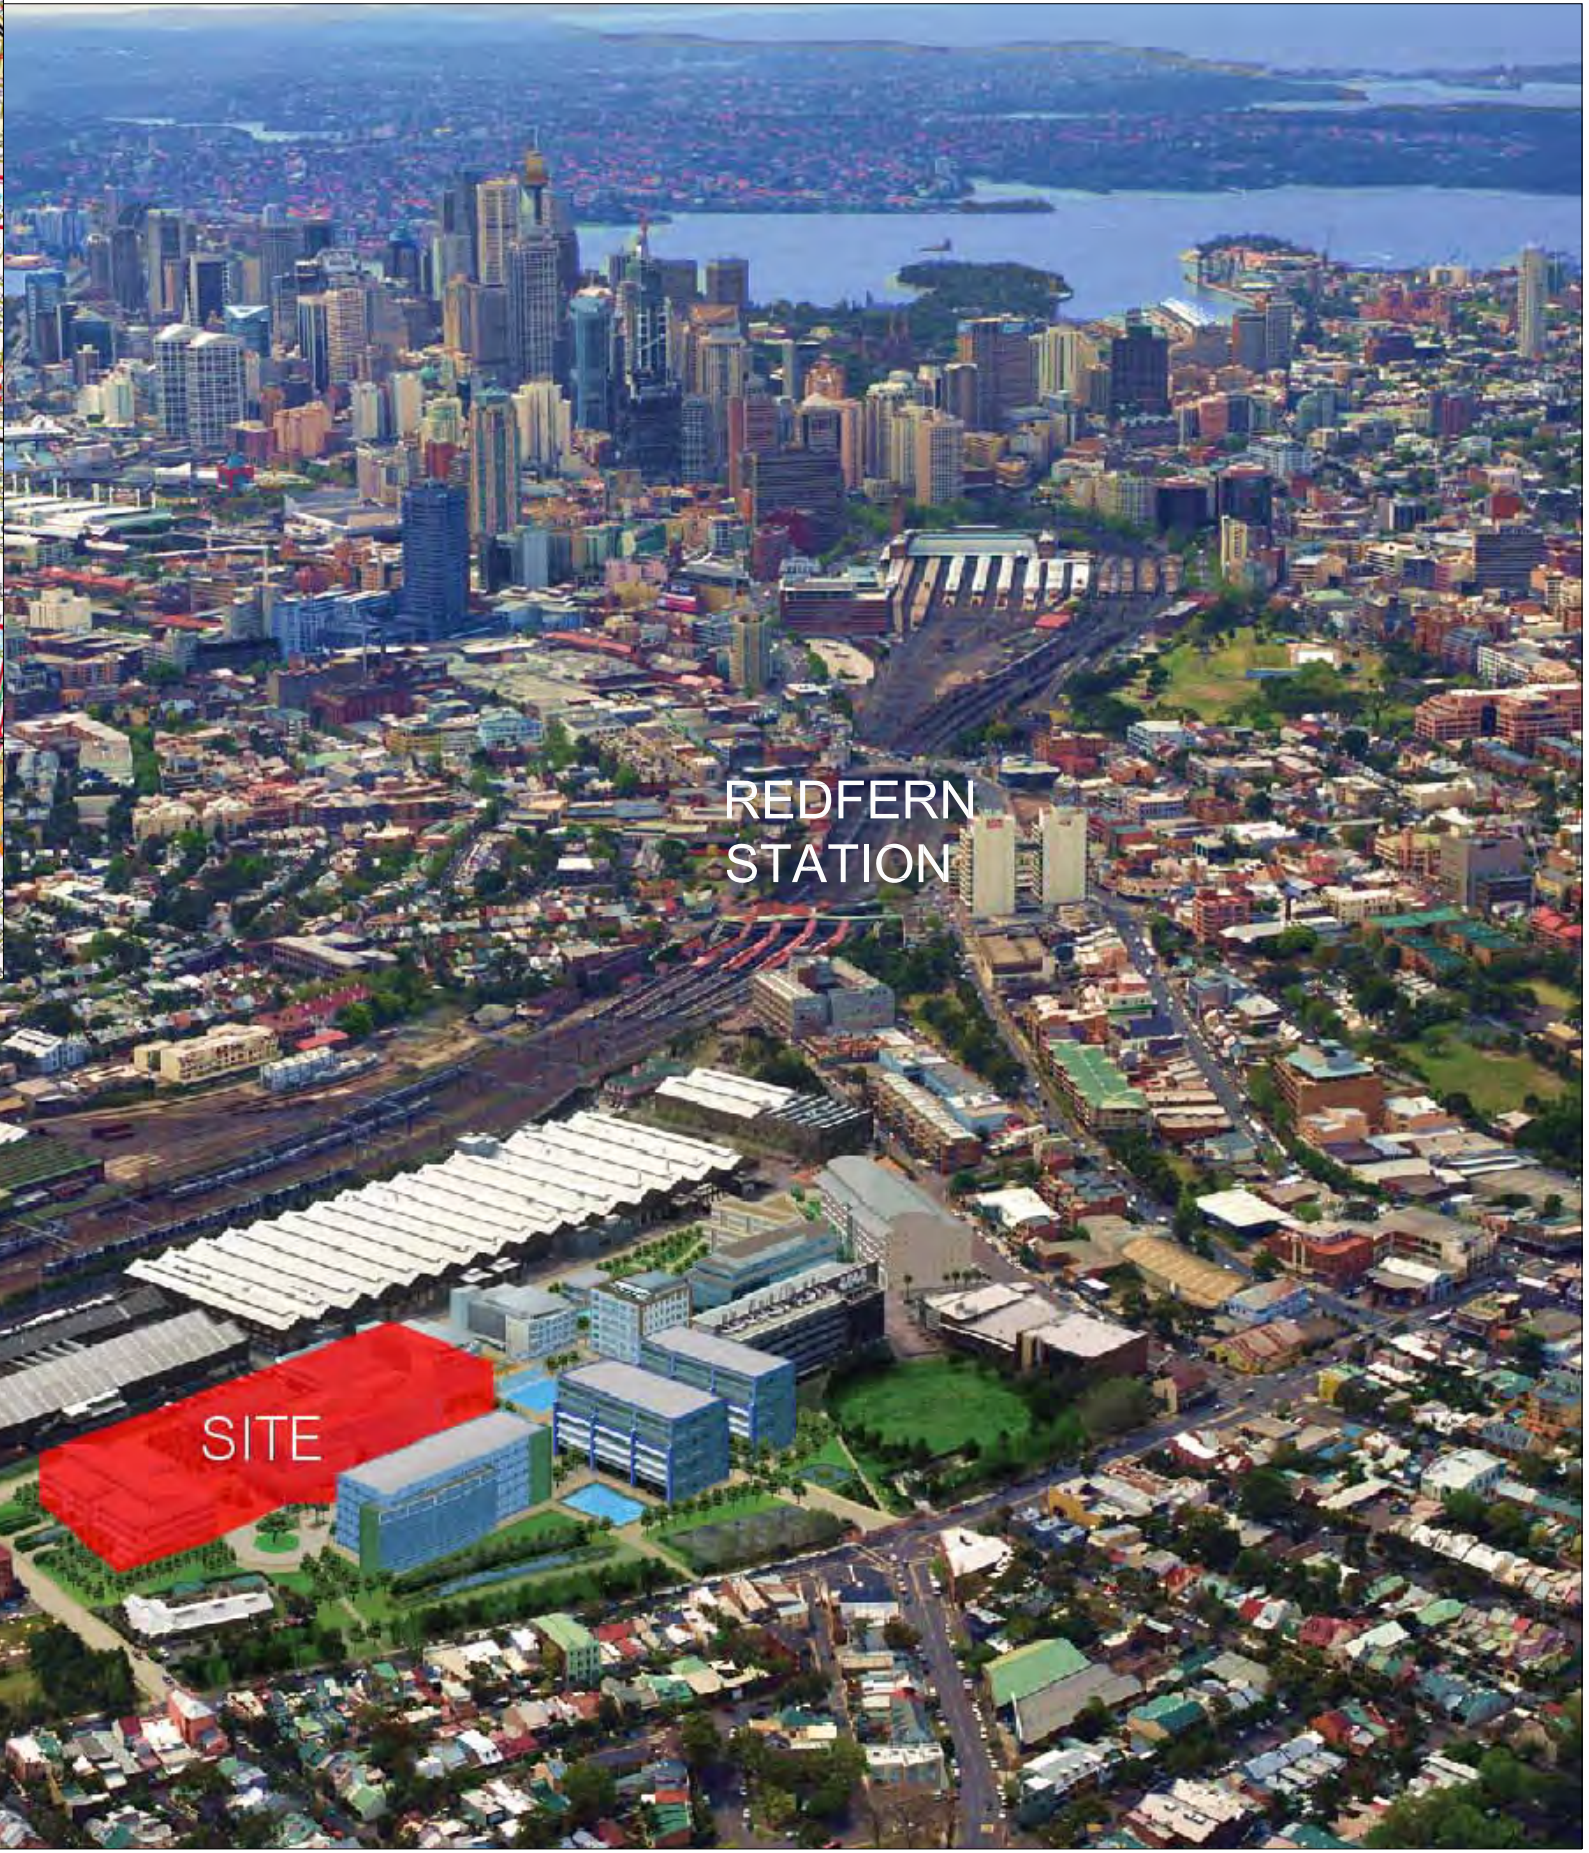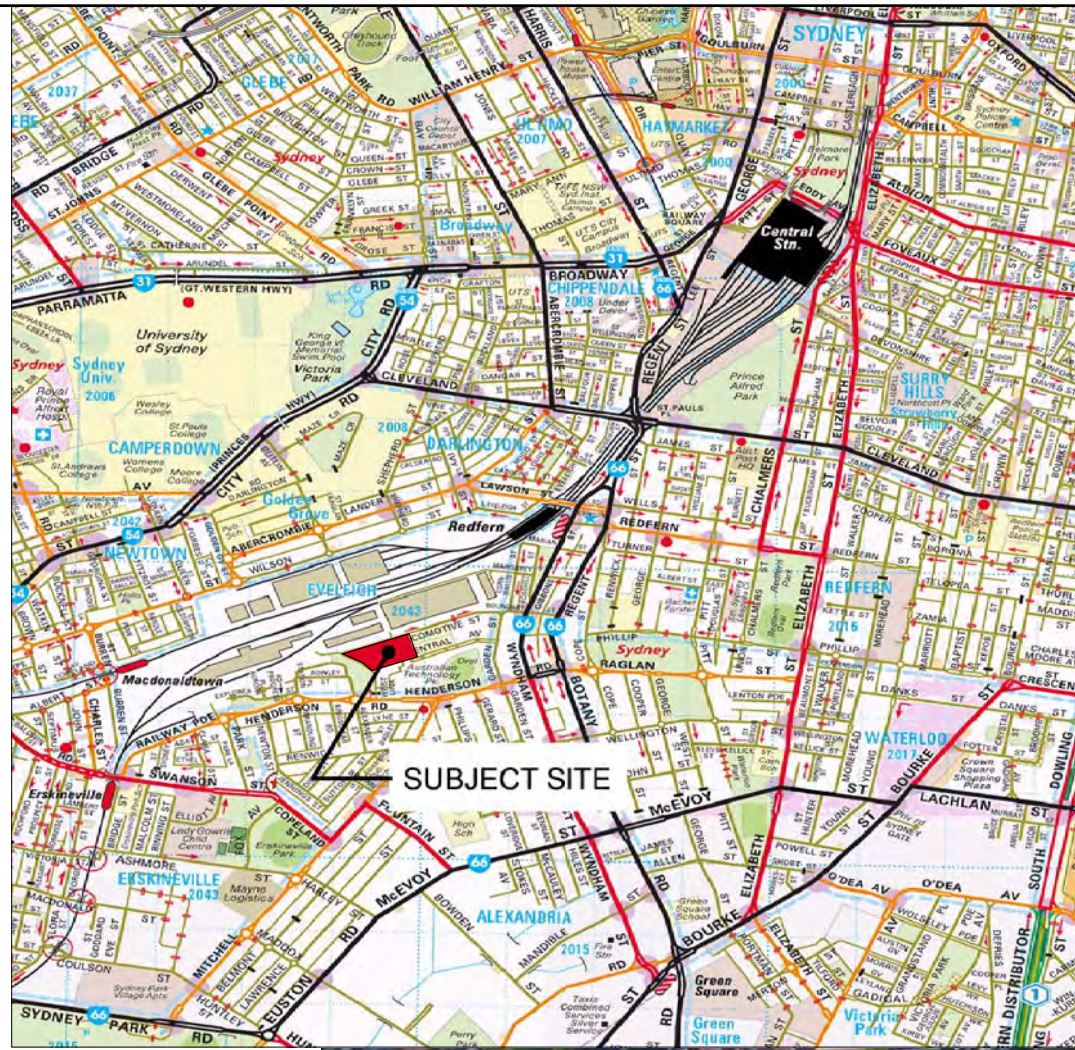

NO.	REVISION	BY	CHK	DATE	NO.	REVISION	BY	CHK	DATE
A	PROJECT APPLICATION (DC REQUIREMENTS)			2006.05					

DO NOT SCALE FROM DRAWINGS
 VERIFY ALL DIMENSIONS ON SITE
 BEFORE COMMENCING WORK
 COPYING OR THE REPRODUCTION OF THIS DRAWING
 IS STRICTLY PROHIBITED WITHOUT THE CONSENT OF
 PEGGLE THORP AND WALKER P/L
 10mm INTERVAL SCALE BAR FOR MICROFILMING


PLANNING
 ARCHITECTUS PTY. LTD.
 41 McLaren Street
 North Sydney
 NSW 2060
 T 612 9929 0522
 F 612 9959 5765

PTW Architects
 Level 17, 9 Castlereagh St
 Sydney NSW Australia 2000
 T 612 9232 5877
 F 612 9221 4139
 www.ptw.com.au

PTW
 PROPOSED STUDIO
 & COMMERCIAL
 AUSTRALIAN TECHNOLOGY PARK
 AERIAL VIEW

DRAWN MY
 CHECKED CH
 FILE PATH L:\PROJ\205\602.04\GRAF\DWG\PLOT\
 DWG NO. DGR-01
 STATUS ISSUED FOR PA-DGR

DATE 02-05-2006
 SCALE NTS
 JOB NO 205.602
 APPROVED
 REVISION A

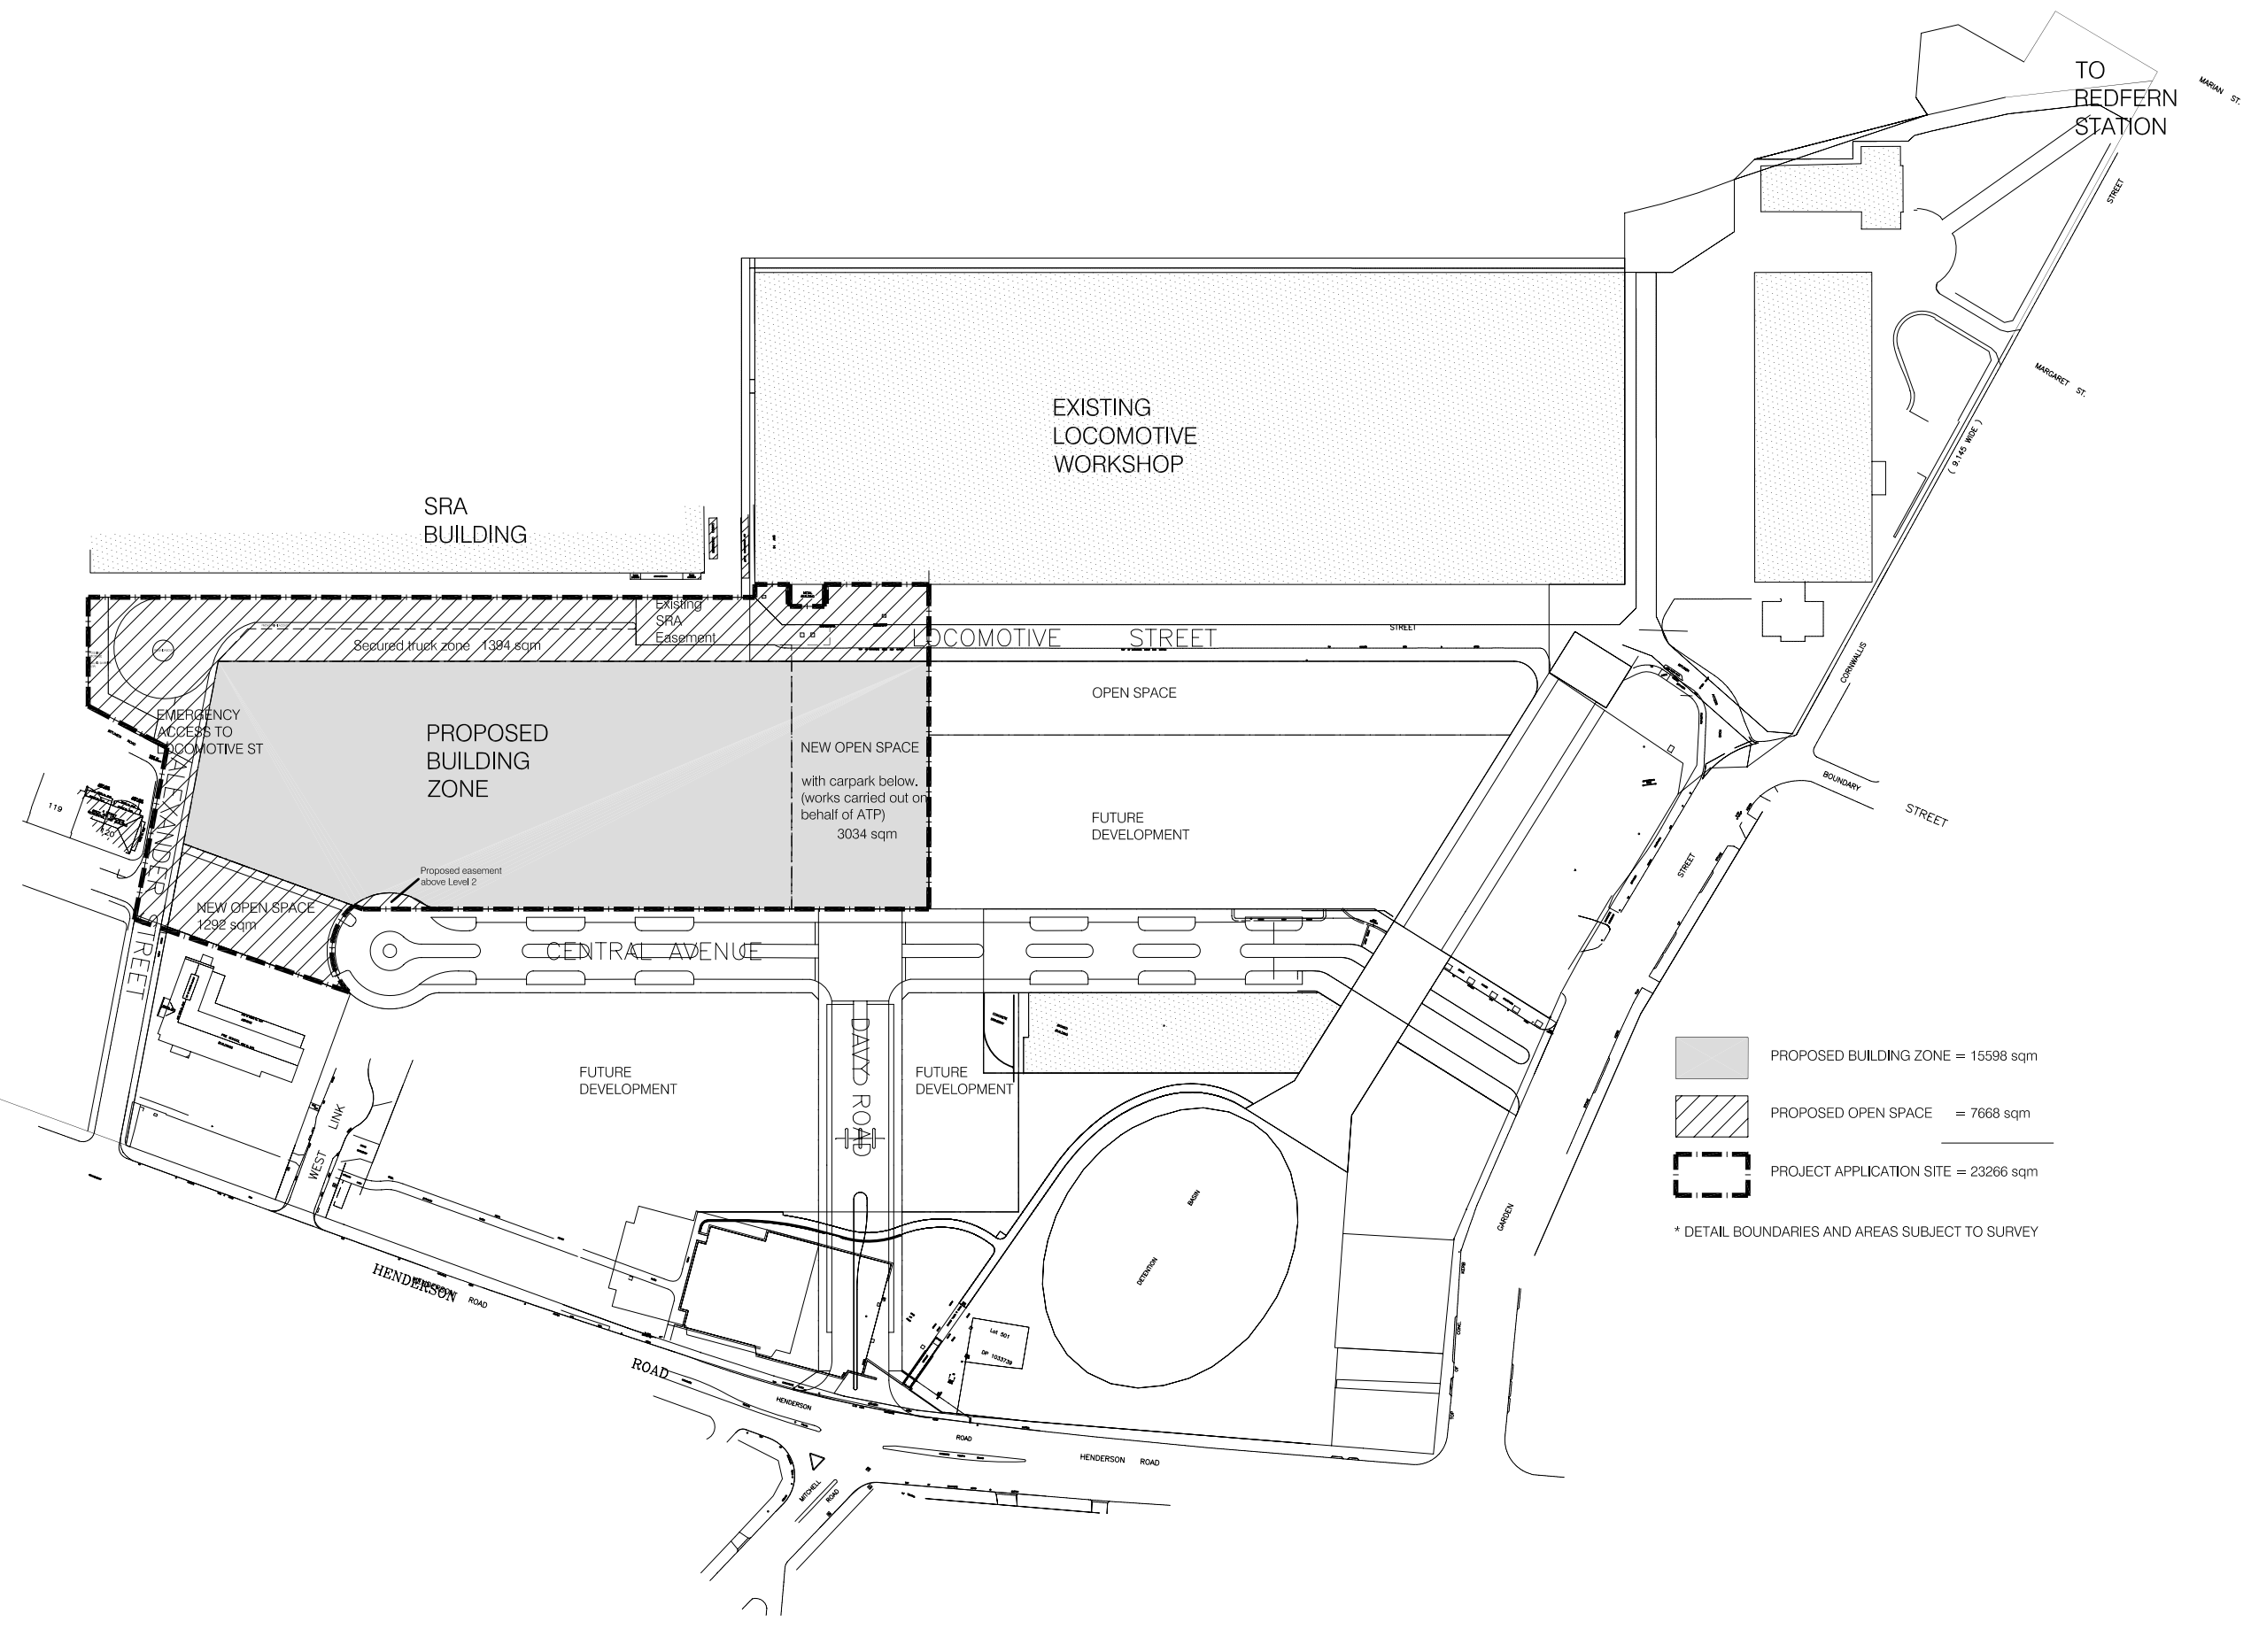

- PROPOSED BUILDING ZONE = 15598 sqm
- PROPOSED OPEN SPACE = 7668 sqm
- PROJECT APPLICATION SITE = 23266 sqm

* DETAIL BOUNDARIES AND AREAS SUBJECT TO SURVEY

NO.	REVISION	BY	CHK	DATE	NO.	REVISION	BY	CHK	DATE
A	PROJECT APPLICATION (DG REQUIREMENTS)			2006.05					
B	PROJECT APPLICATION (DG REQUIREMENTS)			2006.05.08					

DO NOT SCALE FROM DRAWINGS
 VERIFY ALL DIMENSIONS ON SITE
 BEFORE COMMENCING WORK

COPYING OR THE REPRODUCTION OF THIS DRAWING
 IS STRICTLY PROHIBITED WITHOUT THE CONSENT OF
 PIDDLE THORP AND WALKER P/L

10mm INTERVAL SCALE BAR FOR MICROFILMING

PLANNING
 ARCHITECTUS PTY. LTD.


41 McLaren Street
 North Sydney
 NSW 2060
 T 612 9929 0522
 F 612 9959 5765

PTW Architects

PTW

Level 17, 9 Castlereagh St
 Sydney NSW Australia 2000
 T 612 9232 5877
 F 612 9221 4139
 www.ptw.com.au

PROJECT	PROPOSED STUDIO & COMMERCIAL AUSTRALIAN TECHNOLOGY PARK	DATE	02-05-2006	JOB NO	205.602
CHECKED	CH	SCALE	1:2000@A3	APPROVED	
FILE PATH	L:\PROJ\205\602.04\GRAF\DWG\PLOT\				
TITLE	LOCATION PLAN	DWG NO.	DGR-02	REVISION	B
STATUS	ISSUED FOR PA-DGR				

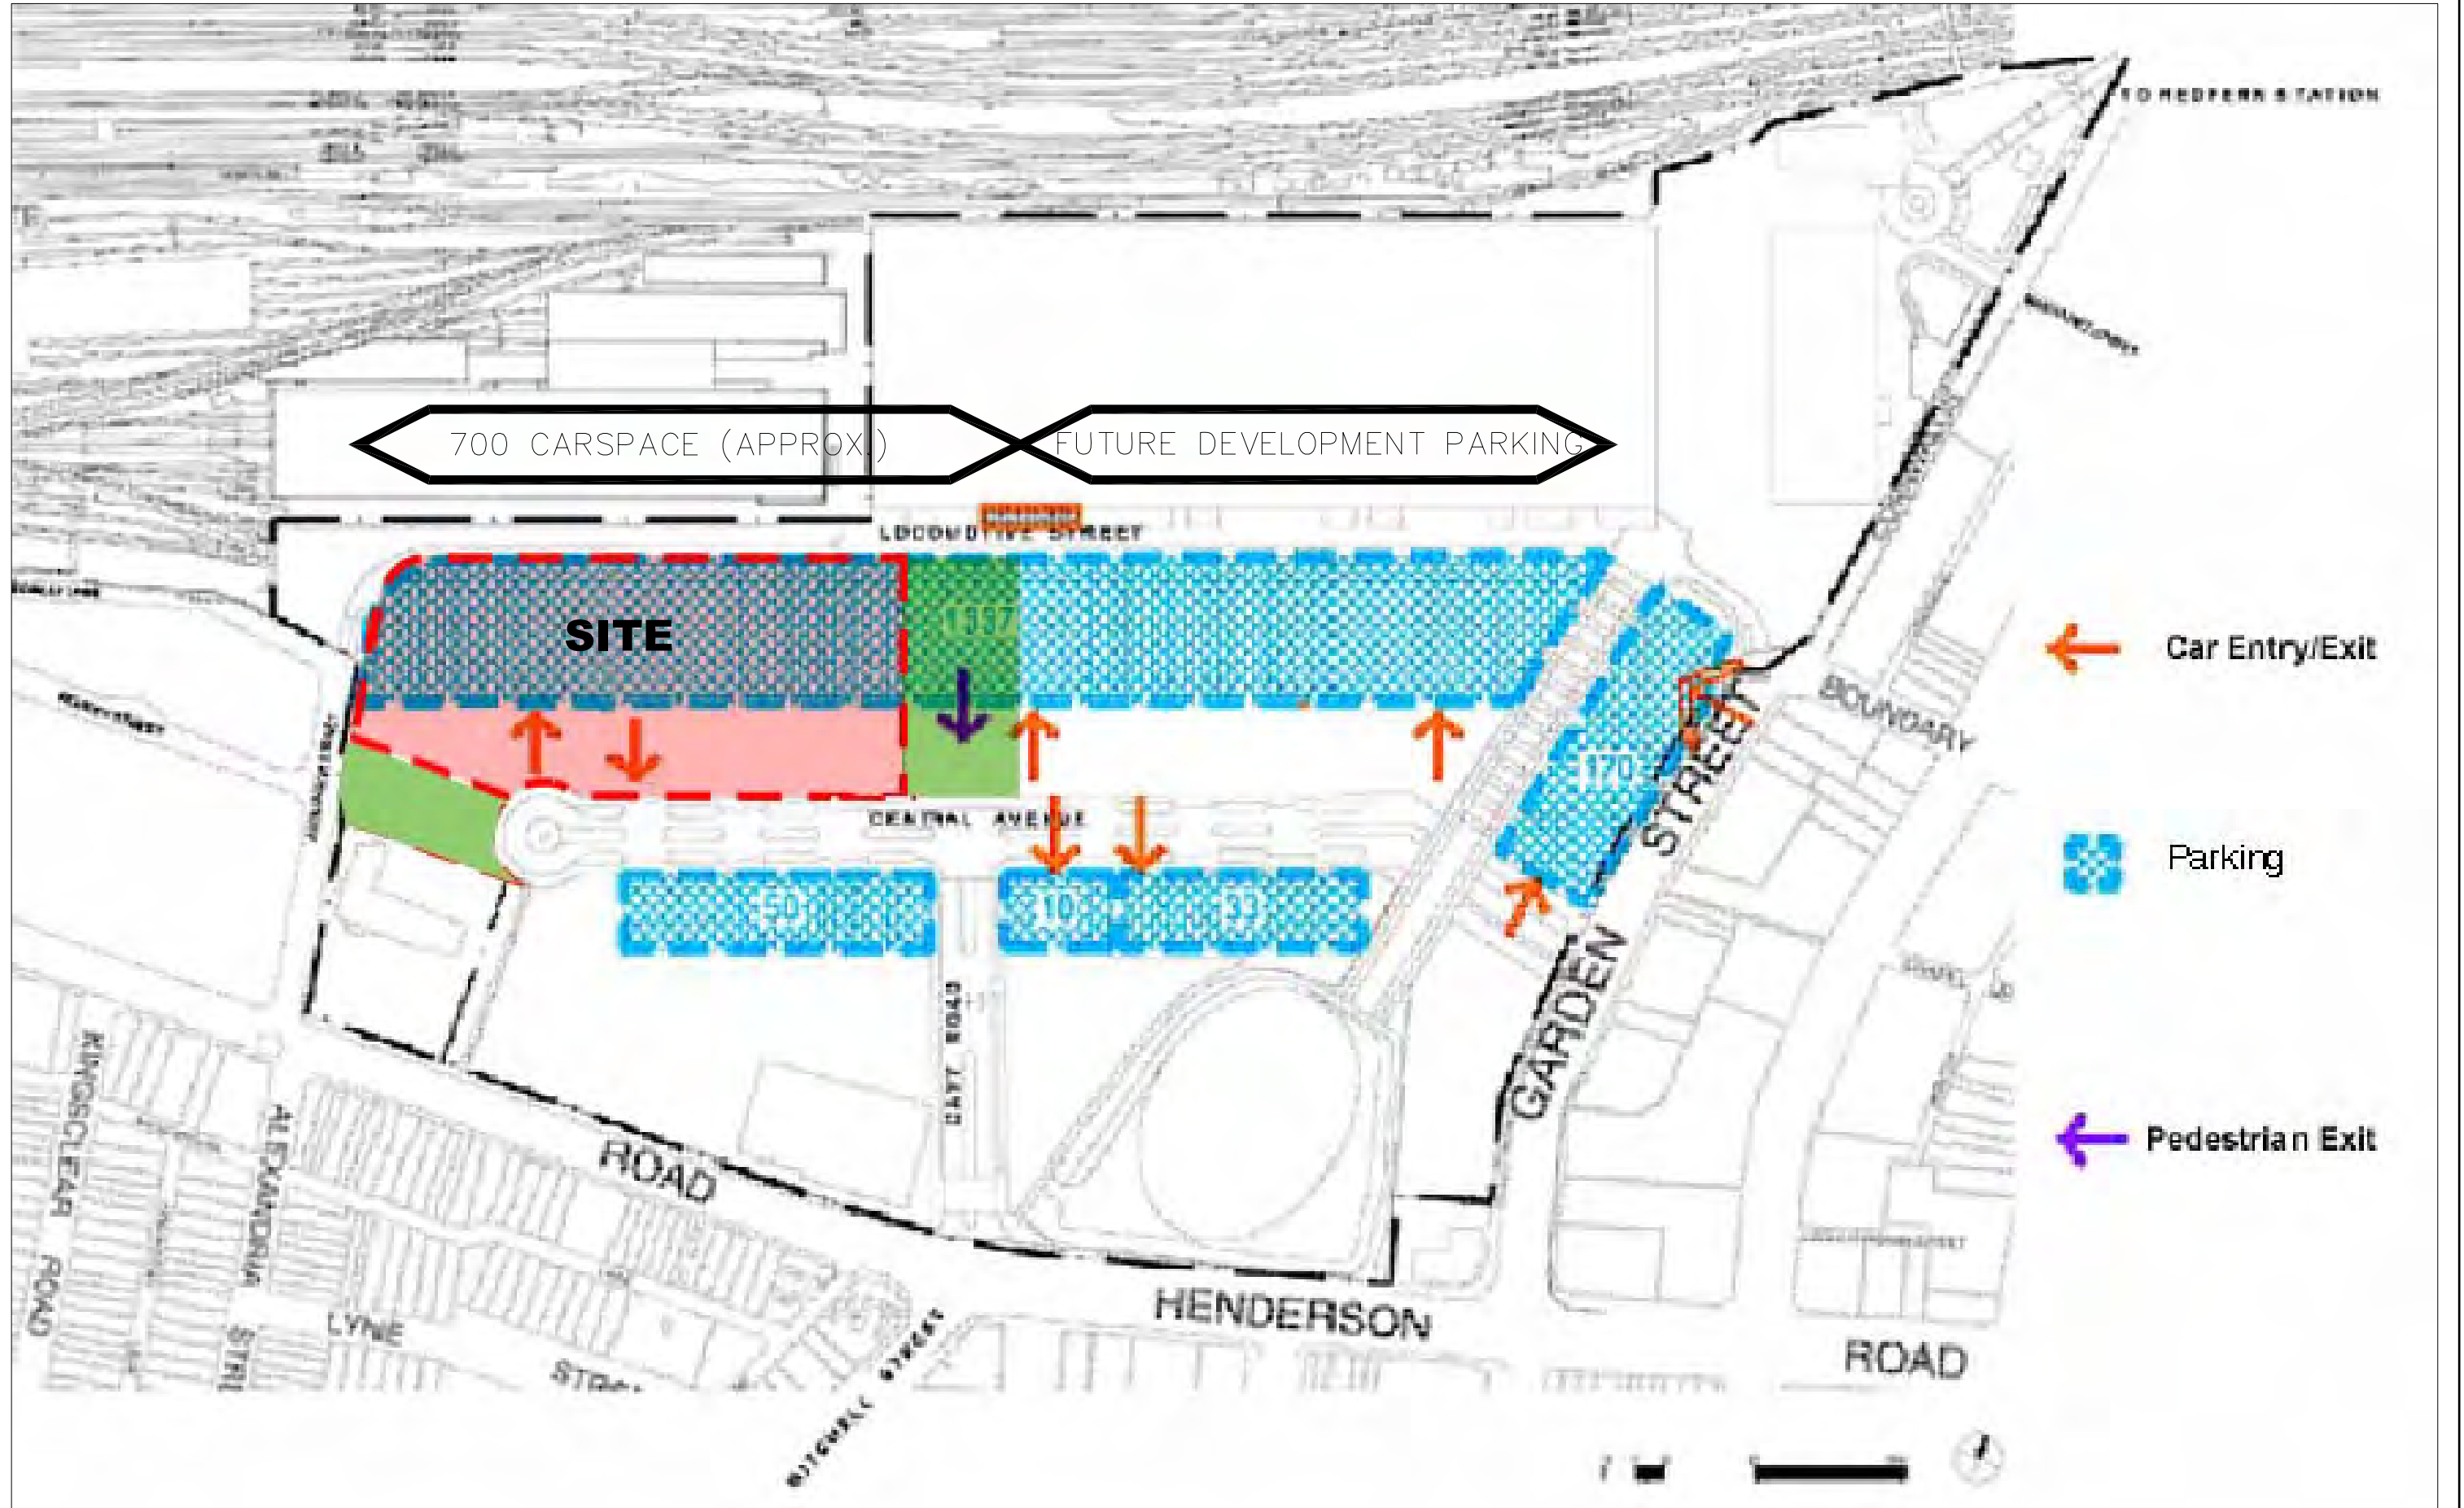

NO.	REVISION	BY	CHK	DATE	NO.	REVISION	BY	CHK	DATE
A	PROJECT APPLICATION (DC REQUIREMENTS)			2006.05					


DO NOT SCALE FROM DRAWINGS
 VERIFY ALL DIMENSIONS ON SITE
 BEFORE COMMENCING WORK
 COPYING OR THE REPRODUCTION OF THIS DRAWING
 IS STRICTLY PROHIBITED WITHOUT THE CONSENT OF
 PEGGLE THORP AND WALKER P/L
 10mm INTERVAL SCALE BAR FOR MICROFILMING

PLANNING
 ARCHITECTUS PTY. LTD.
 41 McLaren Street
 North Sydney
 NSW 2060
 T 612 9929 0522
 F 612 9959 5765

PTW Architects
 Level 17, 9 Castlereagh St
 Sydney NSW Australia 2000
 T 612 9232 5877
 F 612 9221 4139
 www.ptw.com.au

PTW
 PROJECT
 PROPOSED STUDIO
 & COMMERCIAL
 AUSTRALIAN TECHNOLOGY PARK
 TITLE
 CAR PARKING
 CONCEPT PLAN

DRAWN	MY	DATE	02-05-2006	JOB NO	205.602
CHECKED	CH	SCALE	NTS	APPROVED	
FILE PATH	L:\PROJ\205\602.04\GRAF\DWG\PLOT\				
DWG NO.	DGR-03		REVISION	A	
STATUS	ISSUED FOR PA-DGR				

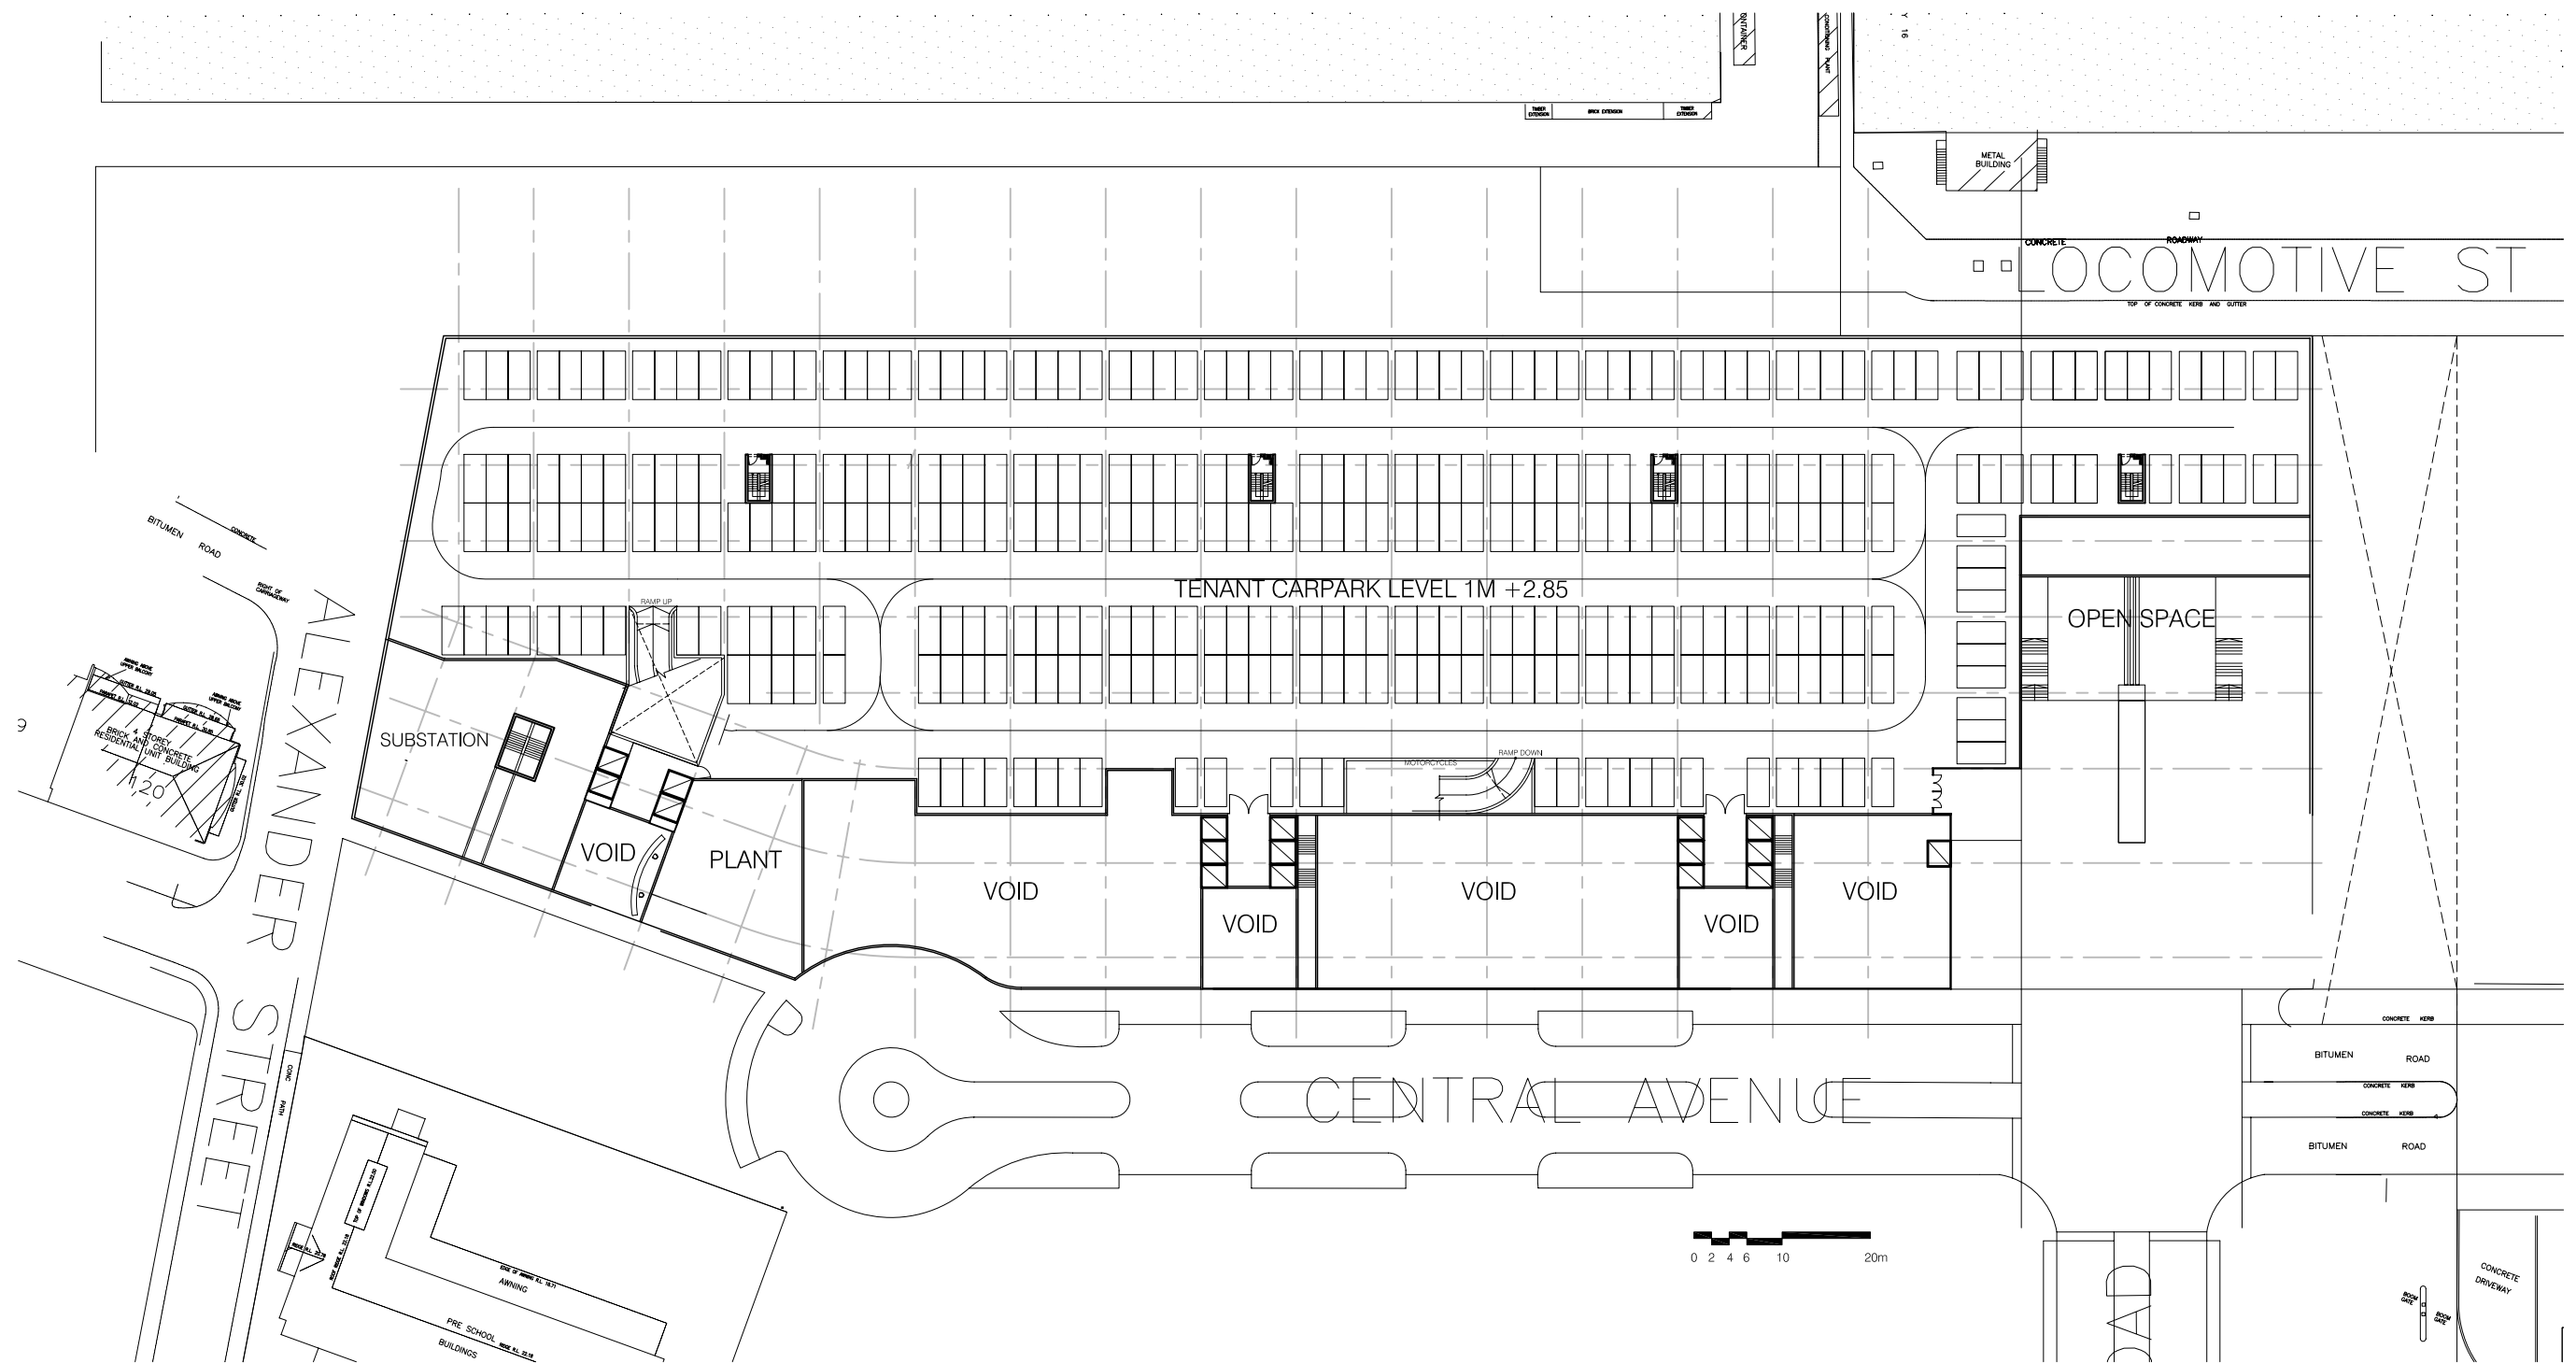

NO.	REVISION	BY	CHK	DATE	NO.	REVISION	BY	CHK	DATE
A	PROJECT APPLICATION (DG REQUIREMENTS)			2006.05					

DO NOT SCALE FROM DRAWINGS
 VERIFY ALL DIMENSIONS ON SITE
 BEFORE COMMENCING WORK
 COPYING OR THE REPRODUCTION OF THIS DRAWING
 IS STRICTLY PROHIBITED WITHOUT THE CONSENT OF
 PEOPLE THORP AND WALKER P/L
 10mm INTERVAL SCALE BAR FOR MICROFILMING


PLANNING
 ARCHITECTUS PTY. LTD.
 41 McLaren Street
 North Sydney
 NSW 2060
 T 612 9929 0522
 F 612 9959 5765

PTW Architects
 Level 17, 9 Castlereagh St
 Sydney NSW Australia 2000
 T 612 9232 5877
 F 612 9221 4139
 www.ptw.com.au

PTW
 PROPOSED STUDIO
 & COMMERCIAL
 AUSTRALIAN TECHNOLOGY PARK

TITLE
PLAN LEVEL 1M

DRAWN	MY	DATE	02-05-2006	JOB NO	205.602
CHECKED	CH	SCALE	1:800@A3	APPROVED	
FILE PATH	L:\PROJ\205\602.04\GRAF\DWG\PLOT\				
DWG NO.	DGR-07		REVISION	A	
STATUS	ISSUED FOR PA-DGR				

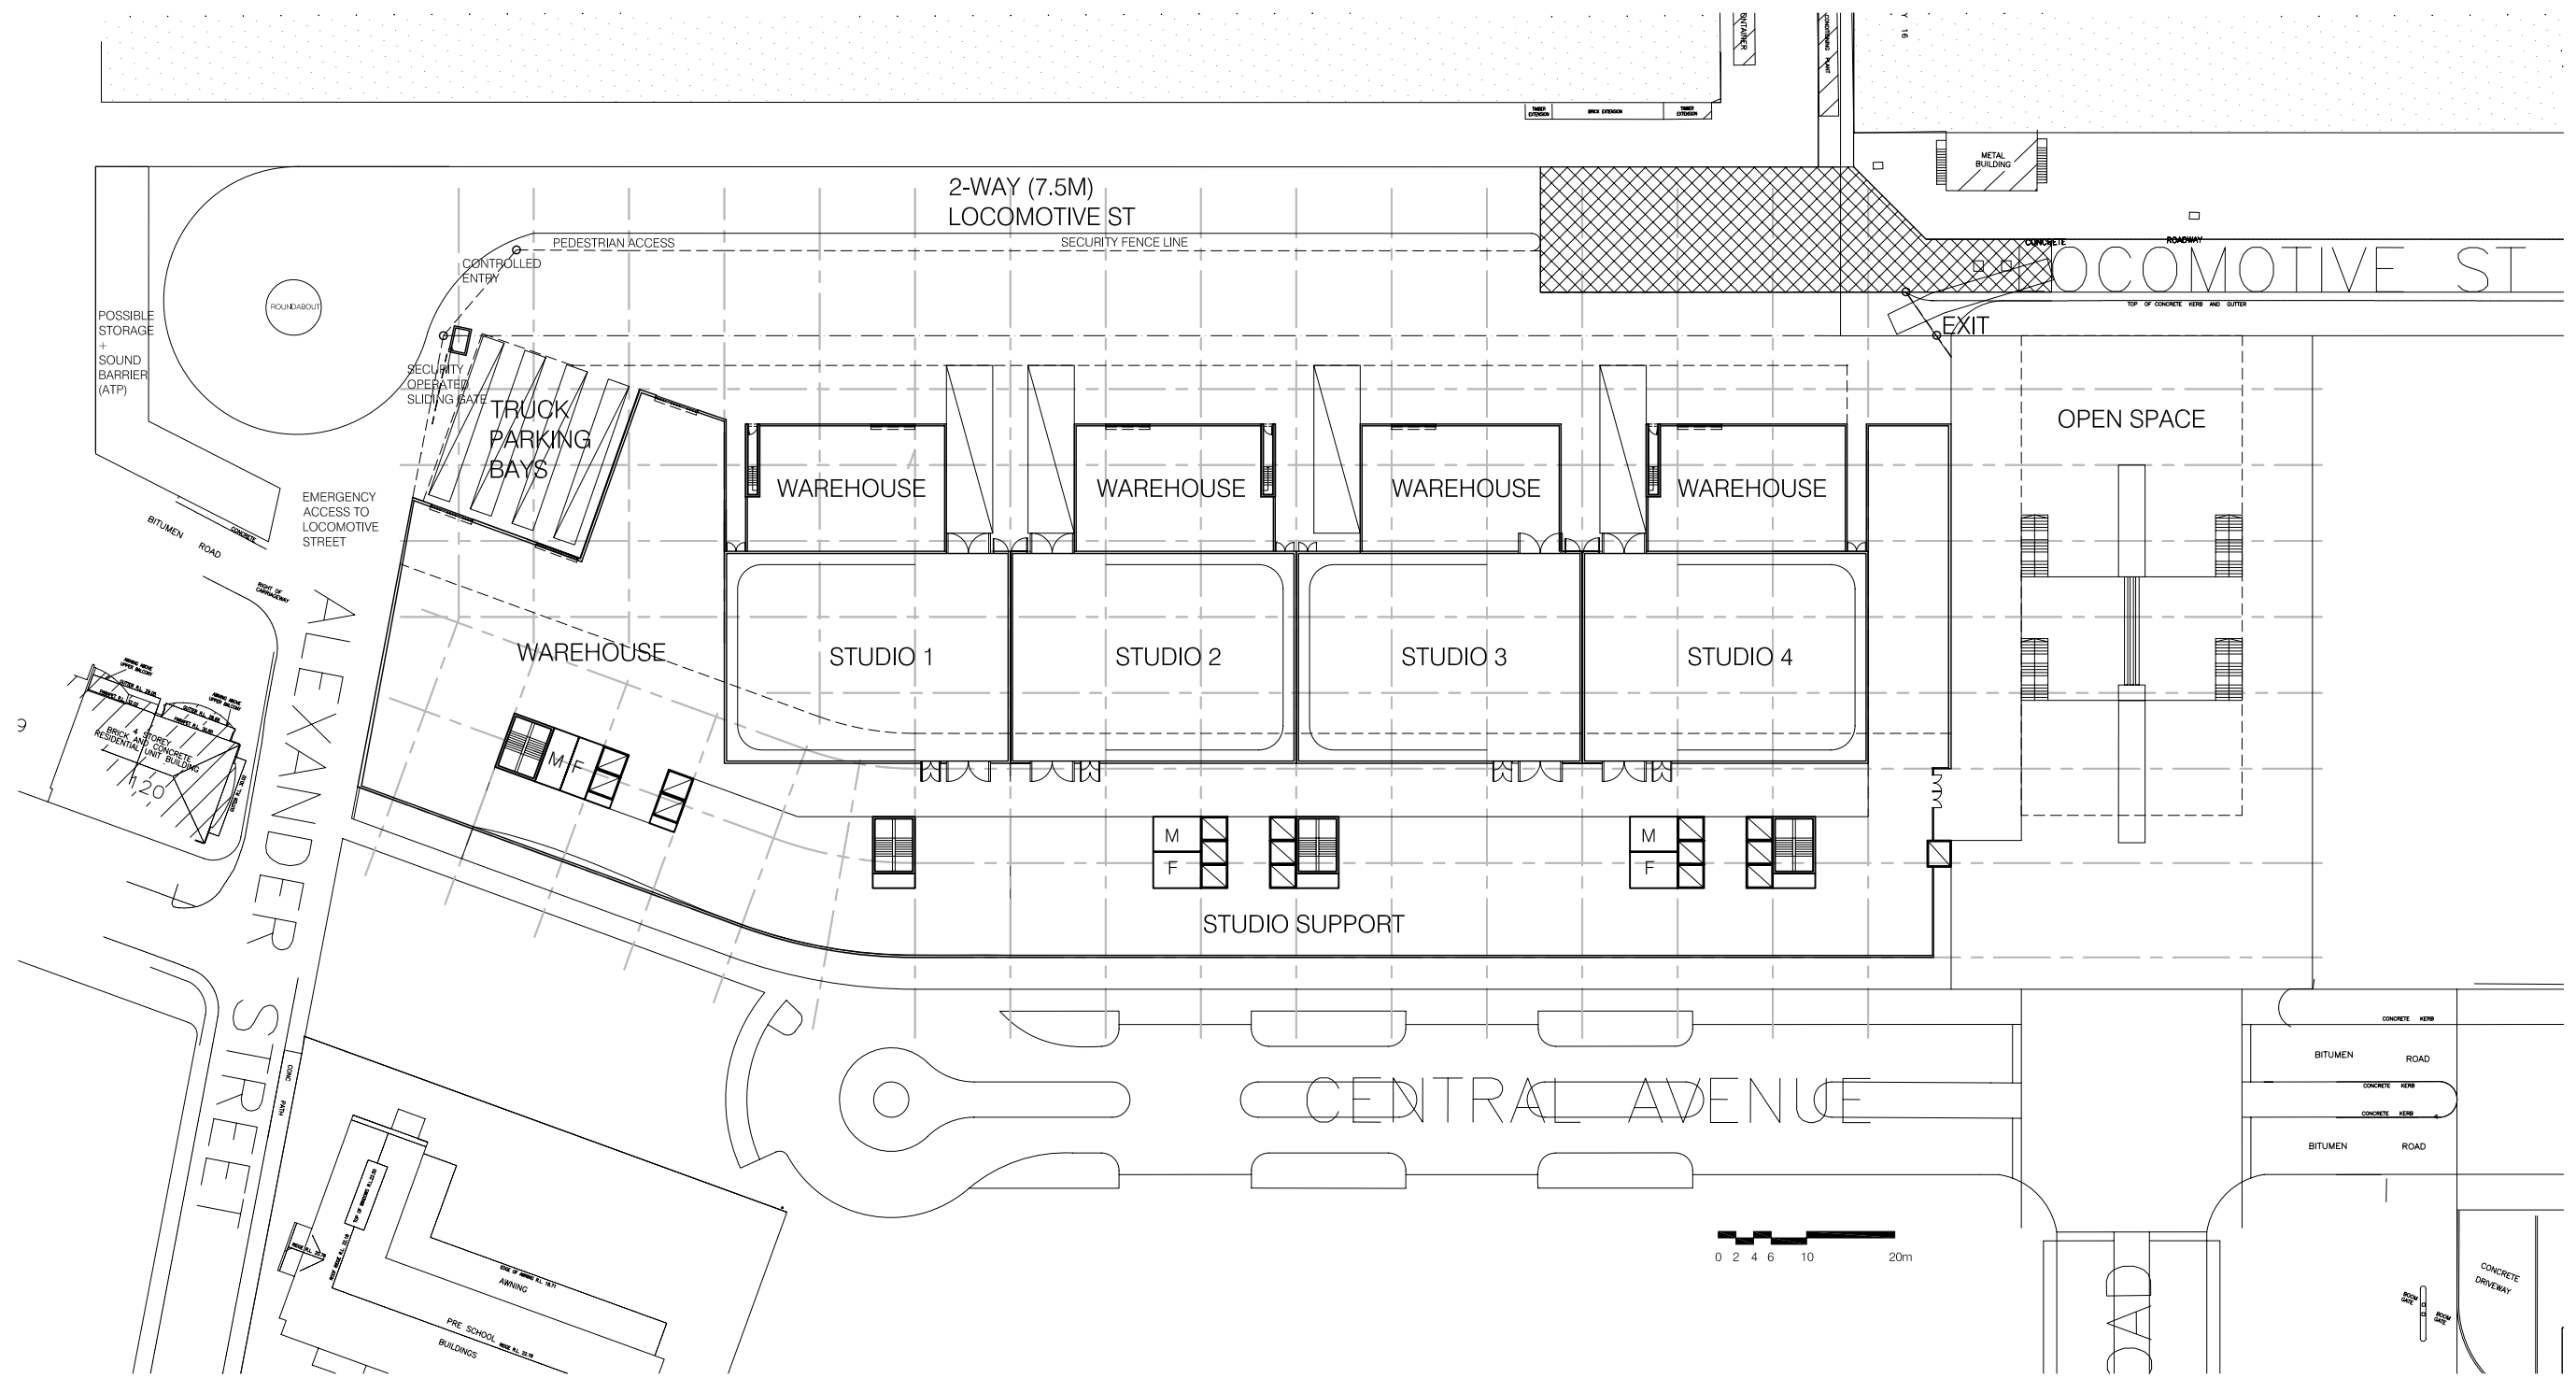

NO.	REVISION	BY	CHK	DATE	NO.	REVISION	BY	CHK	DATE
A	PROJECT APPLICATION (DG REQUIREMENTS)			2006.05					


DO NOT SCALE FROM DRAWINGS
 VERIFY ALL DIMENSIONS ON SITE
 BEFORE COMMENCING WORK
 COPYING OR THE REPRODUCTION OF THIS DRAWING
 IS STRICTLY PROHIBITED WITHOUT THE CONSENT OF
 PEOPLE THORP AND WALKER P/L
 10mm INTERNAL SCALE BAR FOR MICROFILMING

PLANNING
 ARCHITECTUS PTY. LTD.
 41 McLaren Street
 North Sydney
 NSW 2060
 T 612 9929 0522
 F 612 9959 5765

PTW Architects
 Level 17, 9 Castlereagh St
 Sydney NSW Australia 2000
 T 612 9232 5877
 F 612 9221 4139
 www.ptw.com.au

PTW
 PROJECT
 PROPOSED STUDIO
 & COMMERCIAL
 AUSTRALIAN TECHNOLOGY PARK
 TITLE
 PLAN LEVEL 2
 LOCOMOTIVE ST
 LEVEL

DRAWN	MY	DATE	02-05-2006	JOB NO	205.602
CHECKED	CH	SCALE	1:800@A3	APPROVED	
FILE PATH	L:\PROJ\205\602.04\GRAF\DWG\PL01				
DWG NO.	DGR-08		REVISION	A	
STATUS	ISSUED FOR PA-DGR				

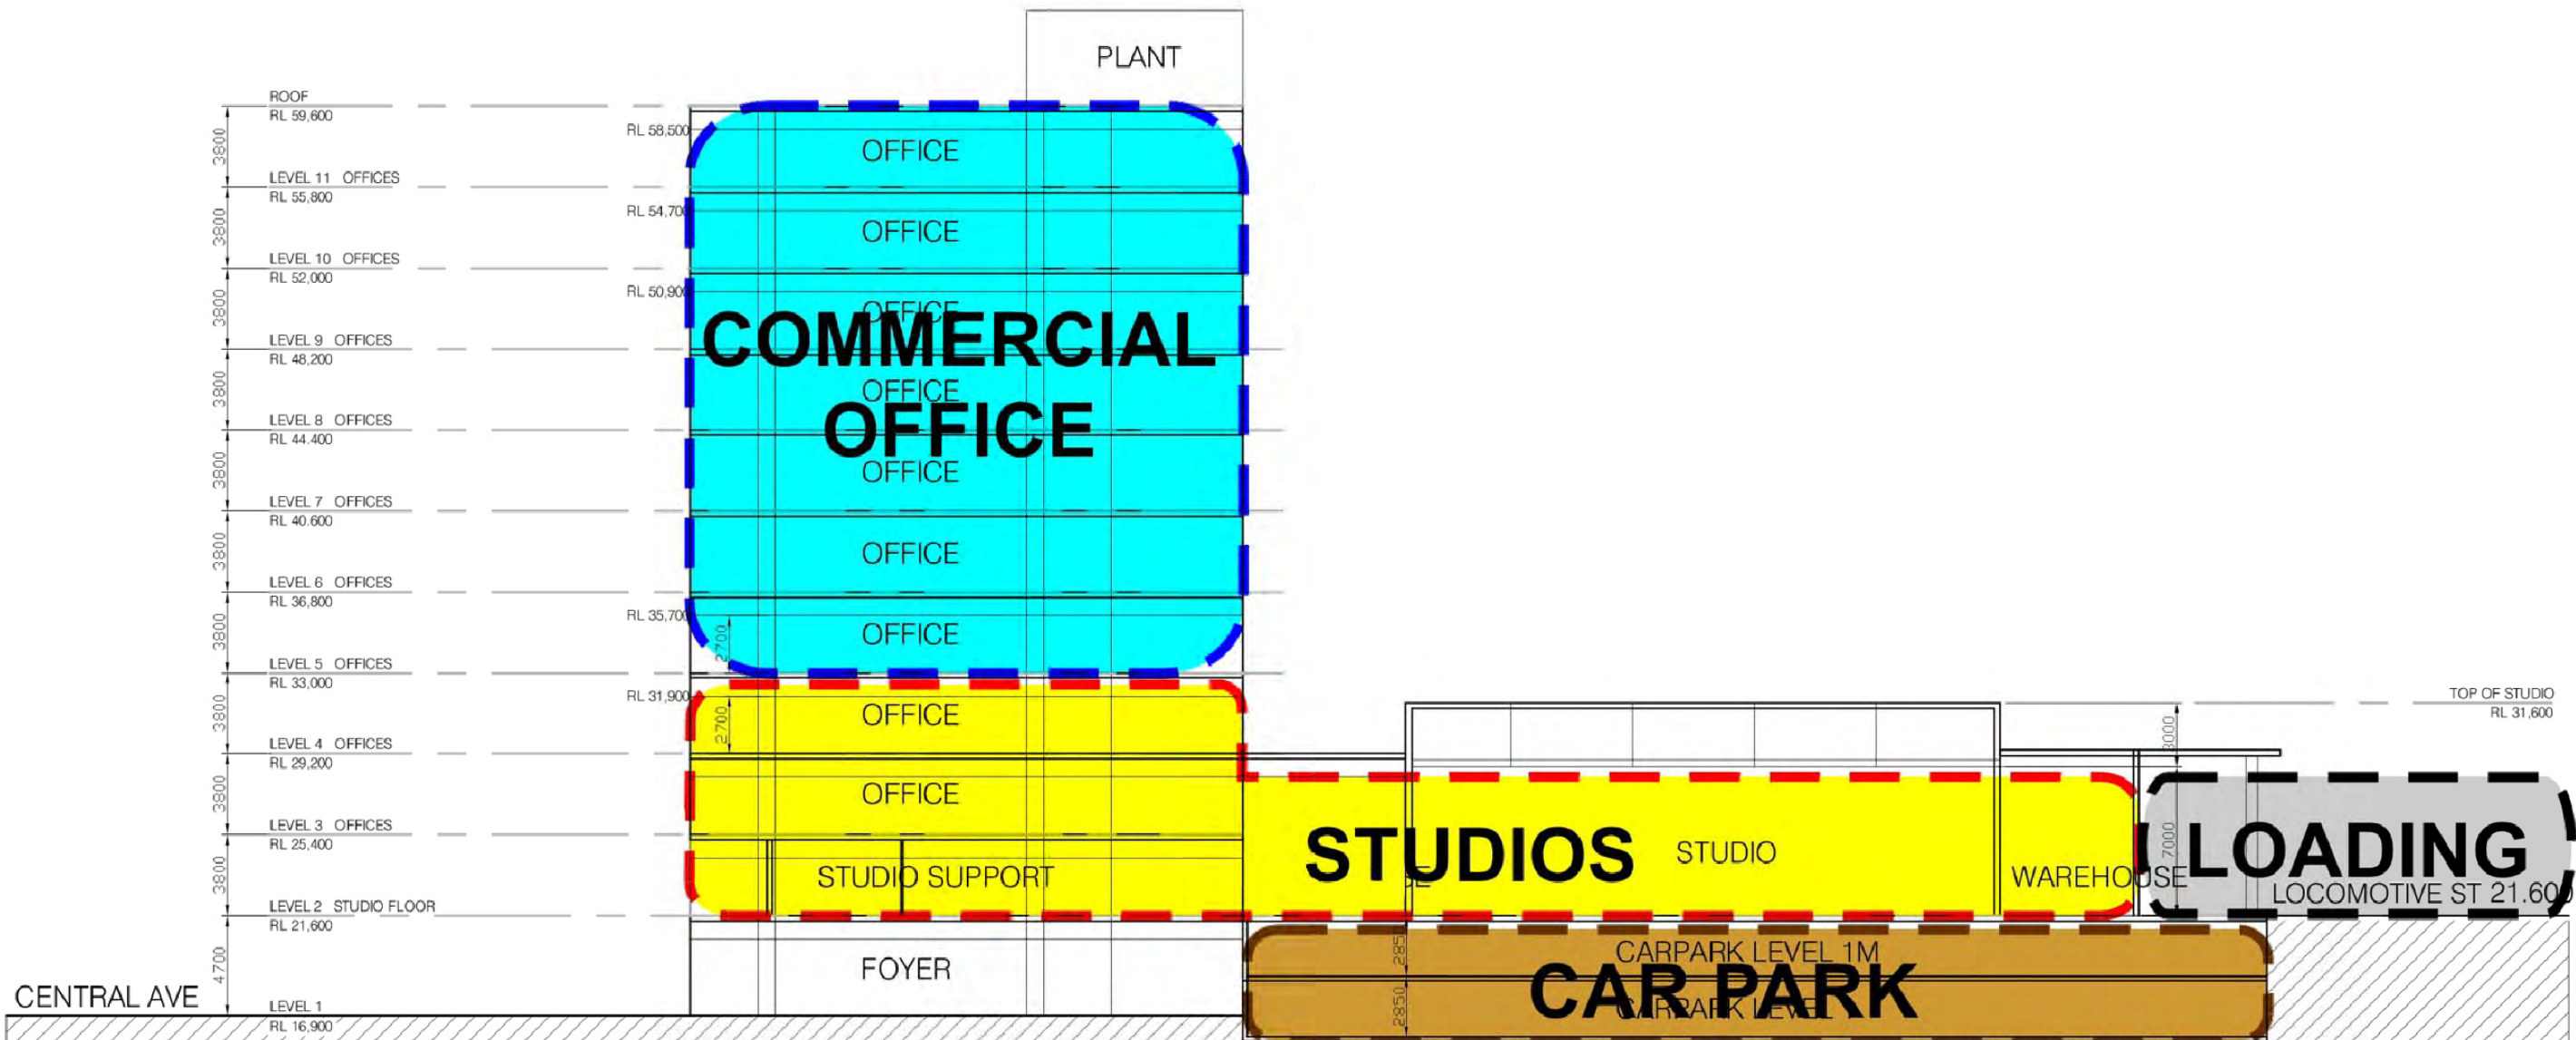

NO.	REVISION	BY	CHK	DATE	NO.	REVISION	BY	CHK	DATE
A	PROJECT APPLICATION (DC REQUIREMENTS)			2006.05					

DO NOT SCALE FROM DRAWINGS
 VERIFY ALL DIMENSIONS ON SITE
 BEFORE COMMENCING WORK
 COPYING OR THE REPRODUCTION OF THIS DRAWING
 IS STRICTLY PROHIBITED WITHOUT THE CONSENT OF
 PEDDIE THORP AND WALKER P/L
 10mm INTERVAL SCALE BAR FOR MICROFILMING


PLANNING
 ARCHITECTUS PTY. LTD.
 41 McLaren Street
 North Sydney
 NSW 2060
 T 612 9929 0522
 F 612 9959 5765

PTW Architects
 Level 17, 9 Castlereagh St
 Sydney NSW Australia 2000
 T 612 9232 5877
 F 612 9221 4139
 www.ptw.com.au

PTW

PROJECT
 PROPOSED STUDIO
 & COMMERCIAL
 AUSTRALIAN TECHNOLOGY PARK
 TITLE
 DIAGRAMMATIC
 SECTION

DRAWN	MY	DATE	02-05-2006	JOB NO	205.602
CHECKED	CH	SCALE	NTS	APPROVED	
FILE PATH	L:\PROJ\205\602.04\GRAF\DWG\PLOT\				
DWG NO.	DGR-04		REVISION	A	
STATUS	ISSUED FOR PA-DGR				

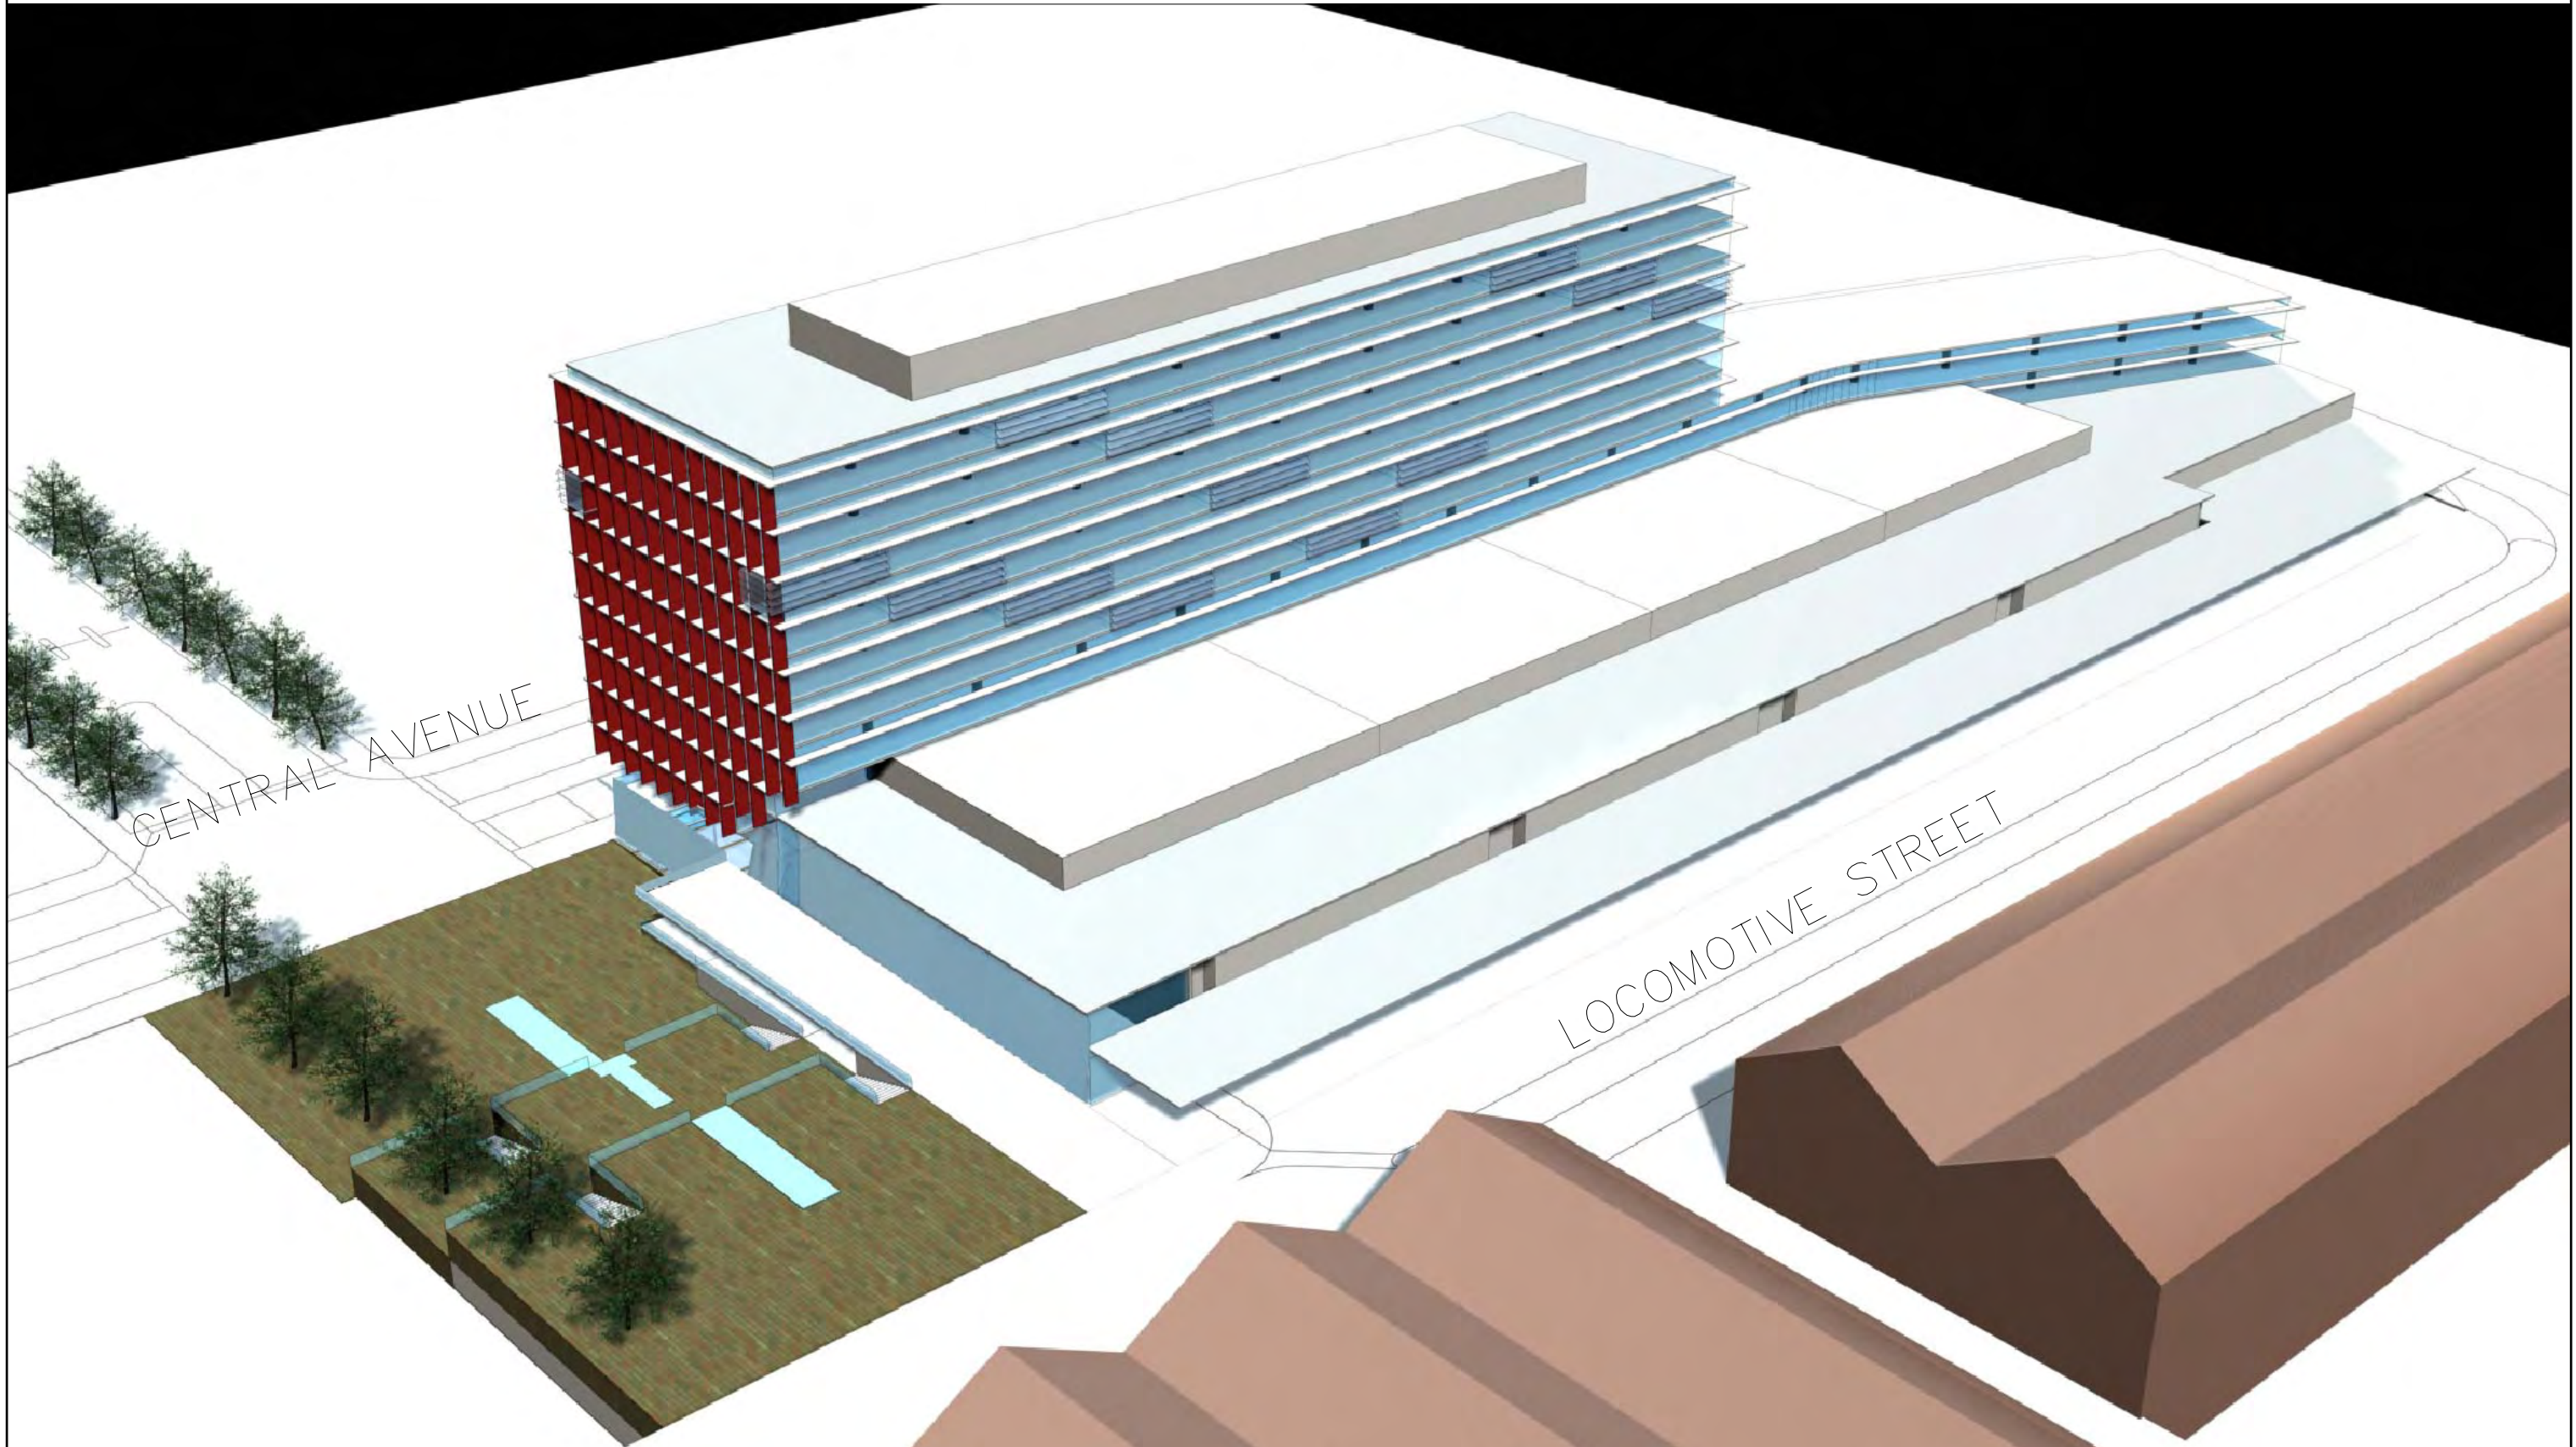

NO.	REVISION	BY	CHK	DATE	NO.	REVISION	BY	CHK	DATE
A	PROJECT APPLICATION (DC REQUIREMENTS)			2006.05					

DO NOT SCALE FROM DRAWINGS
 VERIFY ALL DIMENSIONS ON SITE
 BEFORE COMMENCING WORK
 COPYING OR THE REPRODUCTION OF THIS DRAWING
 IS STRICTLY PROHIBITED WITHOUT THE CONSENT OF
 PEGGLE THORP AND WALKER P/L
 10mm INTERNAL SCALE BAR FOR MICROFILMING



PLANNING
 ARCHITECTUS PTY. LTD.
 41 McLaren Street
 North Sydney
 NSW 2060
 T 612 9929 0522
 F 612 9959 5765

PTW Architects
 Level 17, 9 Castlereagh St
 Sydney NSW Australia 2000
 T 612 9232 5877
 F 612 9221 4139
 www.ptw.com.au

PTW

PROJECT
 PROPOSED STUDIO
 & COMMERCIAL
 AUSTRALIAN TECHNOLOGY PARK
 TITLE
 MASSING VIEW
 FROM NORTH

DRAWN	MY	DATE	02-05-2006	JOB NO	205.602
CHECKED	CH	SCALE	NTS	APPROVED	
FILE PATH	L:\PROJ\205\602.04\GRAF\DWG\PLOT\				
DWG NO.	DGR-05			REVISION	A
STATUS	ISSUED FOR PA-DGR				

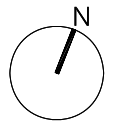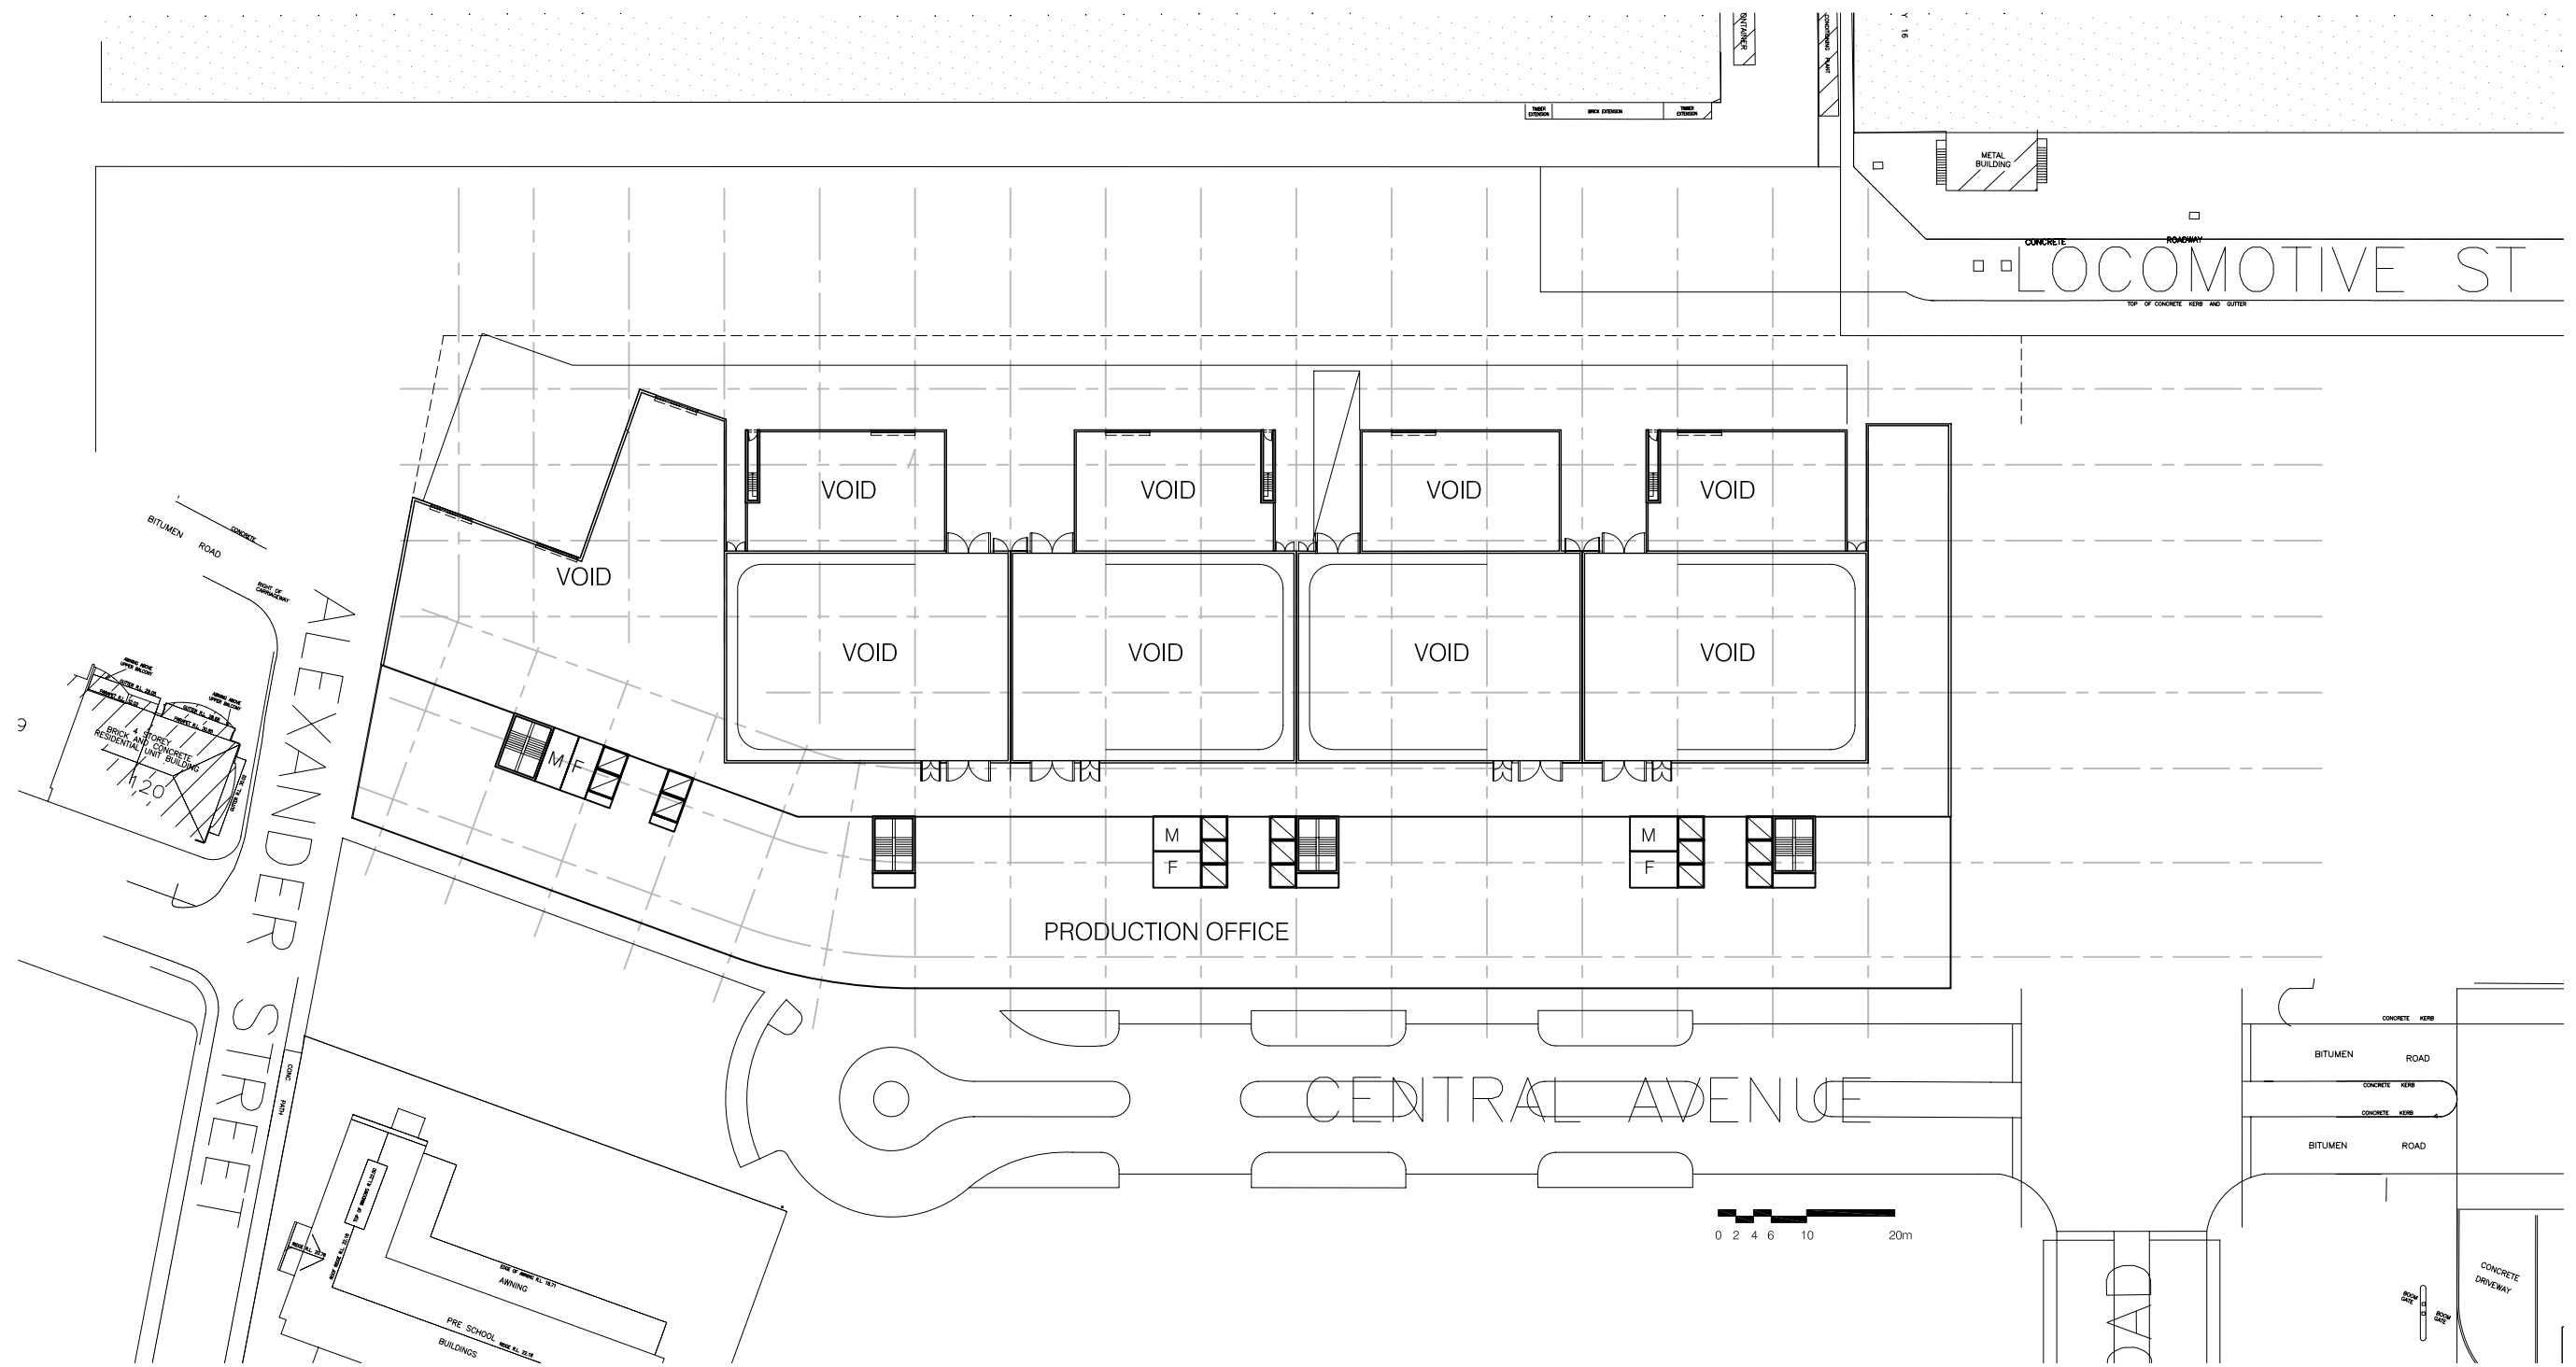

NO.	REVISION	BY	CHK	DATE	NO.	REVISION	BY	CHK	DATE
A	PROJECT APPLICATION (DG REQUIREMENTS)			2006.05					

DO NOT SCALE FROM DRAWINGS
 VERIFY ALL DIMENSIONS ON SITE
 BEFORE COMMENCING WORK
 COPYING OR THE REPRODUCTION OF THIS DRAWING
 IS STRICTLY PROHIBITED WITHOUT THE CONSENT OF
 PEOPLE THORP AND WALKER P/L
 10mm INTERVAL SCALE BAR FOR MICROFILMING


PLANNING
 ARCHITECTUS PTY. LTD.
 41 McLaren Street
 North Sydney
 NSW 2060
 T 612 9929 0522
 F 612 9959 5765

PTW Architects
 Level 17, 9 Castlereagh St
 Sydney NSW Australia 2000
 T 612 9232 5877
 F 612 9221 4139
 www.ptw.com.au

PTW
 PROJECT
 PROPOSED STUDIO
 & COMMERCIAL
 AUSTRALIAN TECHNOLOGY PARK
 TITLE
 PLAN LEVEL 3

DRAWN MY
 CHECKED CH
 FILE PATH L:\PROJ\205\602.04\GRAF\DWG\PLOT\
 DWG NO. DGR-09
 STATUS ISSUED FOR PA-DGR

DATE 02-05-2006
 SCALE 1:800@A3
 JOB NO 205.602
 APPROVED
 REVISION A

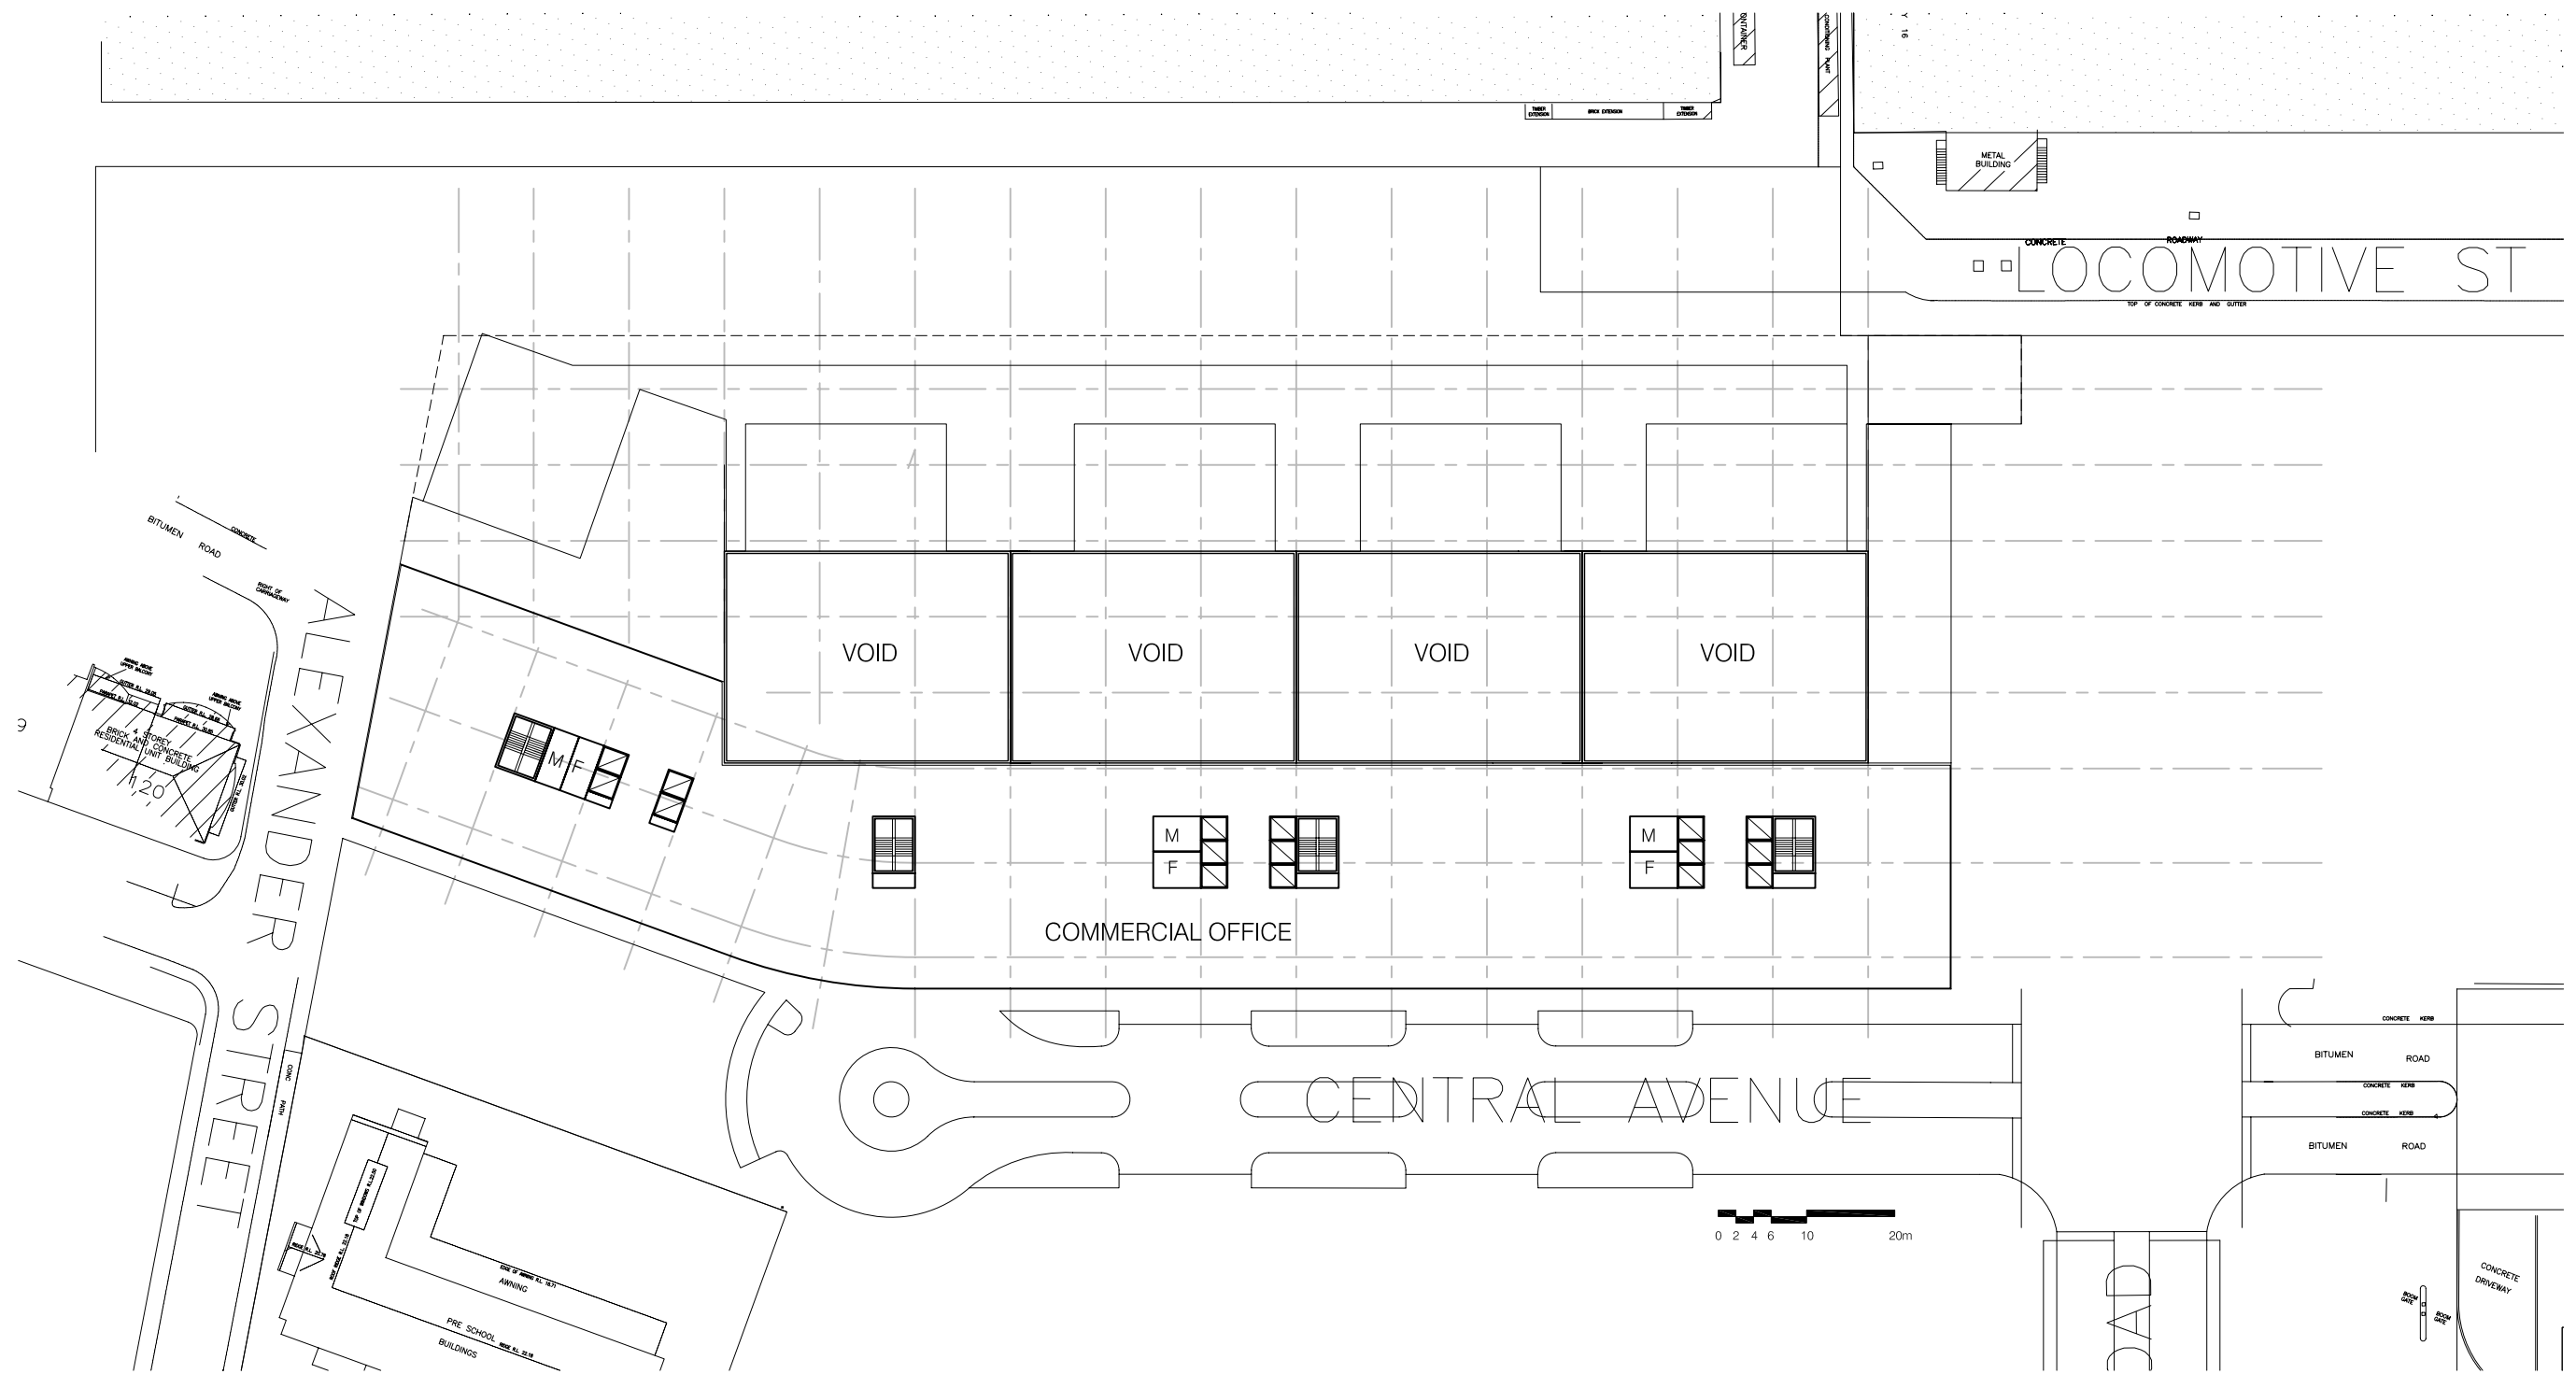

NO.	REVISION	BY	CHK	DATE	NO.	REVISION	BY	CHK	DATE
A	PROJECT APPLICATION (DG REQUIREMENTS)			2006.05					

DO NOT SCALE FROM DRAWINGS
 VERIFY ALL DIMENSIONS ON SITE
 BEFORE COMMENCING WORK

COPYING OR THE REPRODUCTION OF THIS DRAWING
 IS STRICTLY PROHIBITED WITHOUT THE CONSENT OF
 PEOPLE THORP AND WALKER P/L

10mm INTERVAL SCALE BAR FOR MICROFILMING

PLANNING
 ARCHITECTUS PTY. LTD.

41 McLaren Street
 North Sydney
 NSW 2060
 T 612 9929 0522
 F 612 9959 5765

PTW Architects


Level 17, 9 Castlereagh St
 Sydney NSW Australia 2000
 T 612 9232 5877
 F 612 9221 4139
 www.ptw.com.au

PTW

PROJECT
**PROPOSED STUDIO
 & COMMERCIAL**
 AUSTRALIAN TECHNOLOGY PARK

TITLE
PLAN LEVEL 4

DRAWN	MY	DATE	02-05-2006	JOB NO	205.602
CHECKED	CH	SCALE	1:800@A3	APPROVED	
FILE PATH	L:\PROJ\205\602.04\GRAF\DWG\PLOT\				
DWG NO.	DGR-10		REVISION	A	
STATUS	ISSUED FOR PA-DGR				

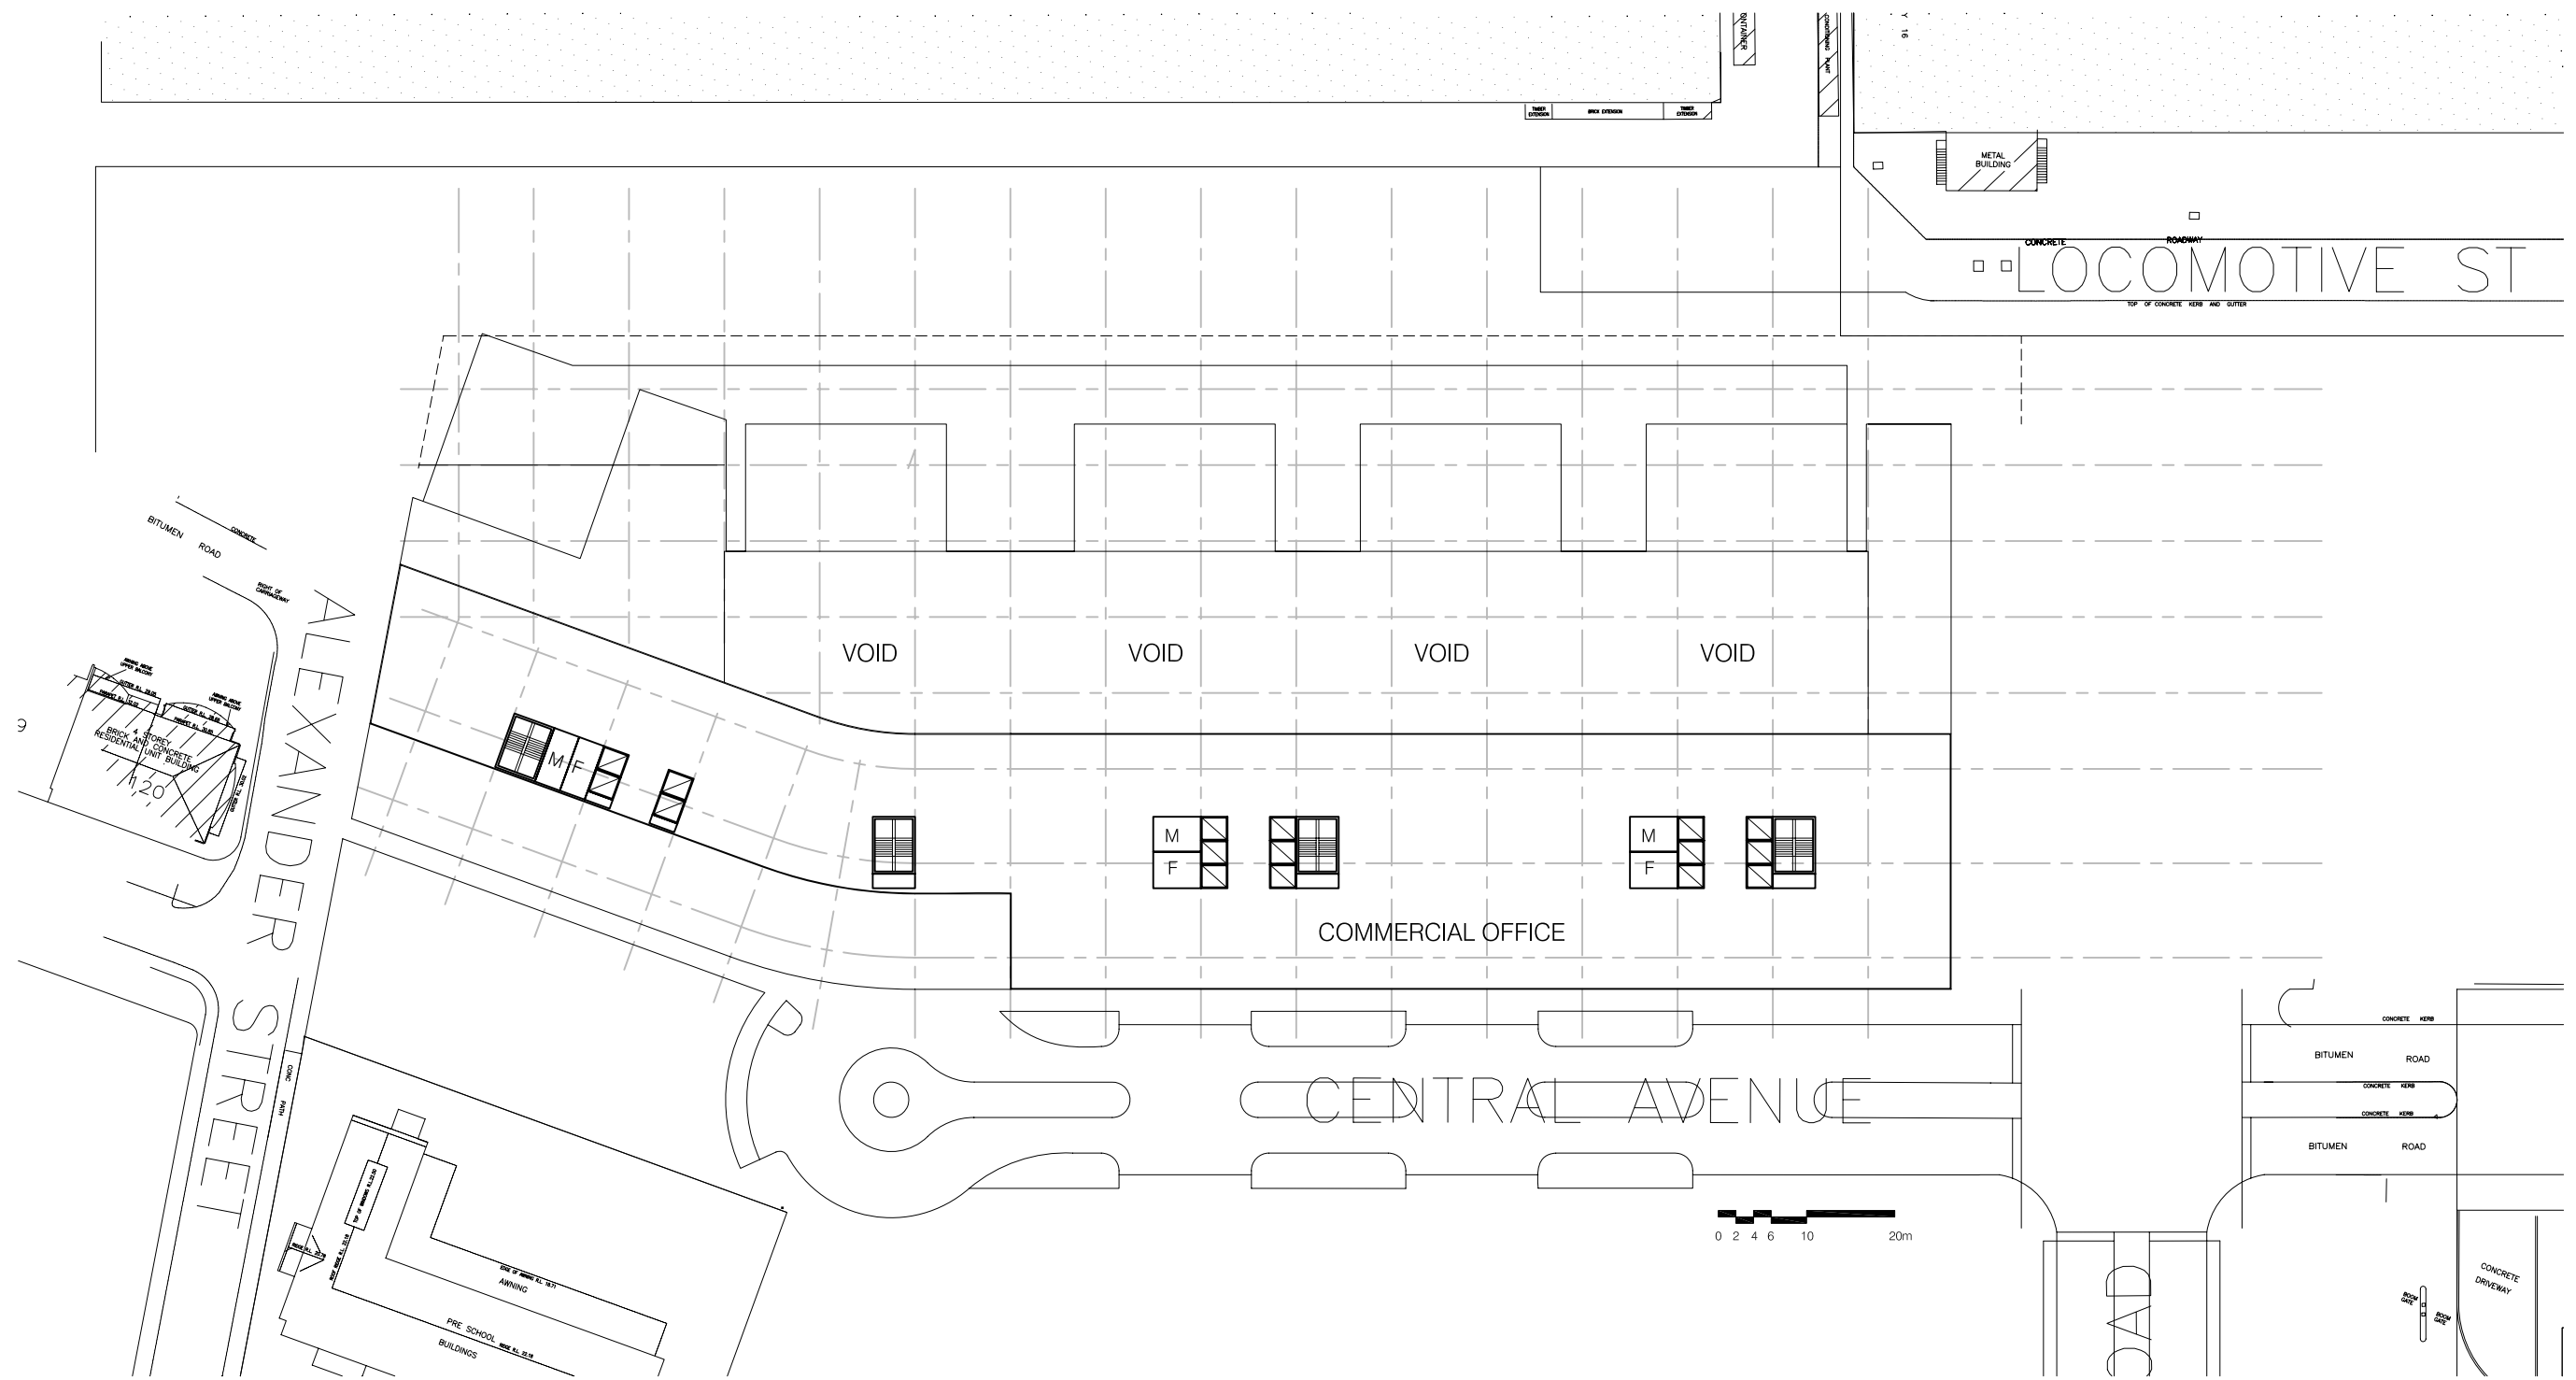

NO.	REVISION	BY	CHK	DATE	NO.	REVISION	BY	CHK	DATE
A	PROJECT APPLICATION (DG REQUIREMENTS)			2006.05					

DO NOT SCALE FROM DRAWINGS
 VERIFY ALL DIMENSIONS ON SITE
 BEFORE COMMENCING WORK
 COPYING OR THE REPRODUCTION OF THIS DRAWING
 IS STRICTLY PROHIBITED WITHOUT THE CONSENT OF
 PEOPLE THORP AND WALKER P/L
 10mm INTERVAL SCALE BAR FOR MICROFILMING


PLANNING
 ARCHITECTUS PTY. LTD.
 41 McLaren Street
 North Sydney
 NSW 2060
 T 612 9929 0522
 F 612 9959 5765

PTW Architects
 Level 17, 9 Castlereagh St
 Sydney NSW Australia 2000
 T 612 9232 5877
 F 612 9221 4139
 www.ptw.com.au

PTW
 PROJECT
 PROPOSED STUDIO
 & COMMERCIAL
 AUSTRALIAN TECHNOLOGY PARK
 TITLE
 PLAN LEVEL 5

DRAWN MY
 CHECKED CH
 FILE PATH L:\PROJ\205\602.04\GRAF\DWG\PL01\
 DWG NO. DGR-11
 STATUS ISSUED FOR PA-DGR

DATE 02-05-2006
 SCALE 1:800@A3
 JOB NO 205.602
 APPROVED
 REVISION A

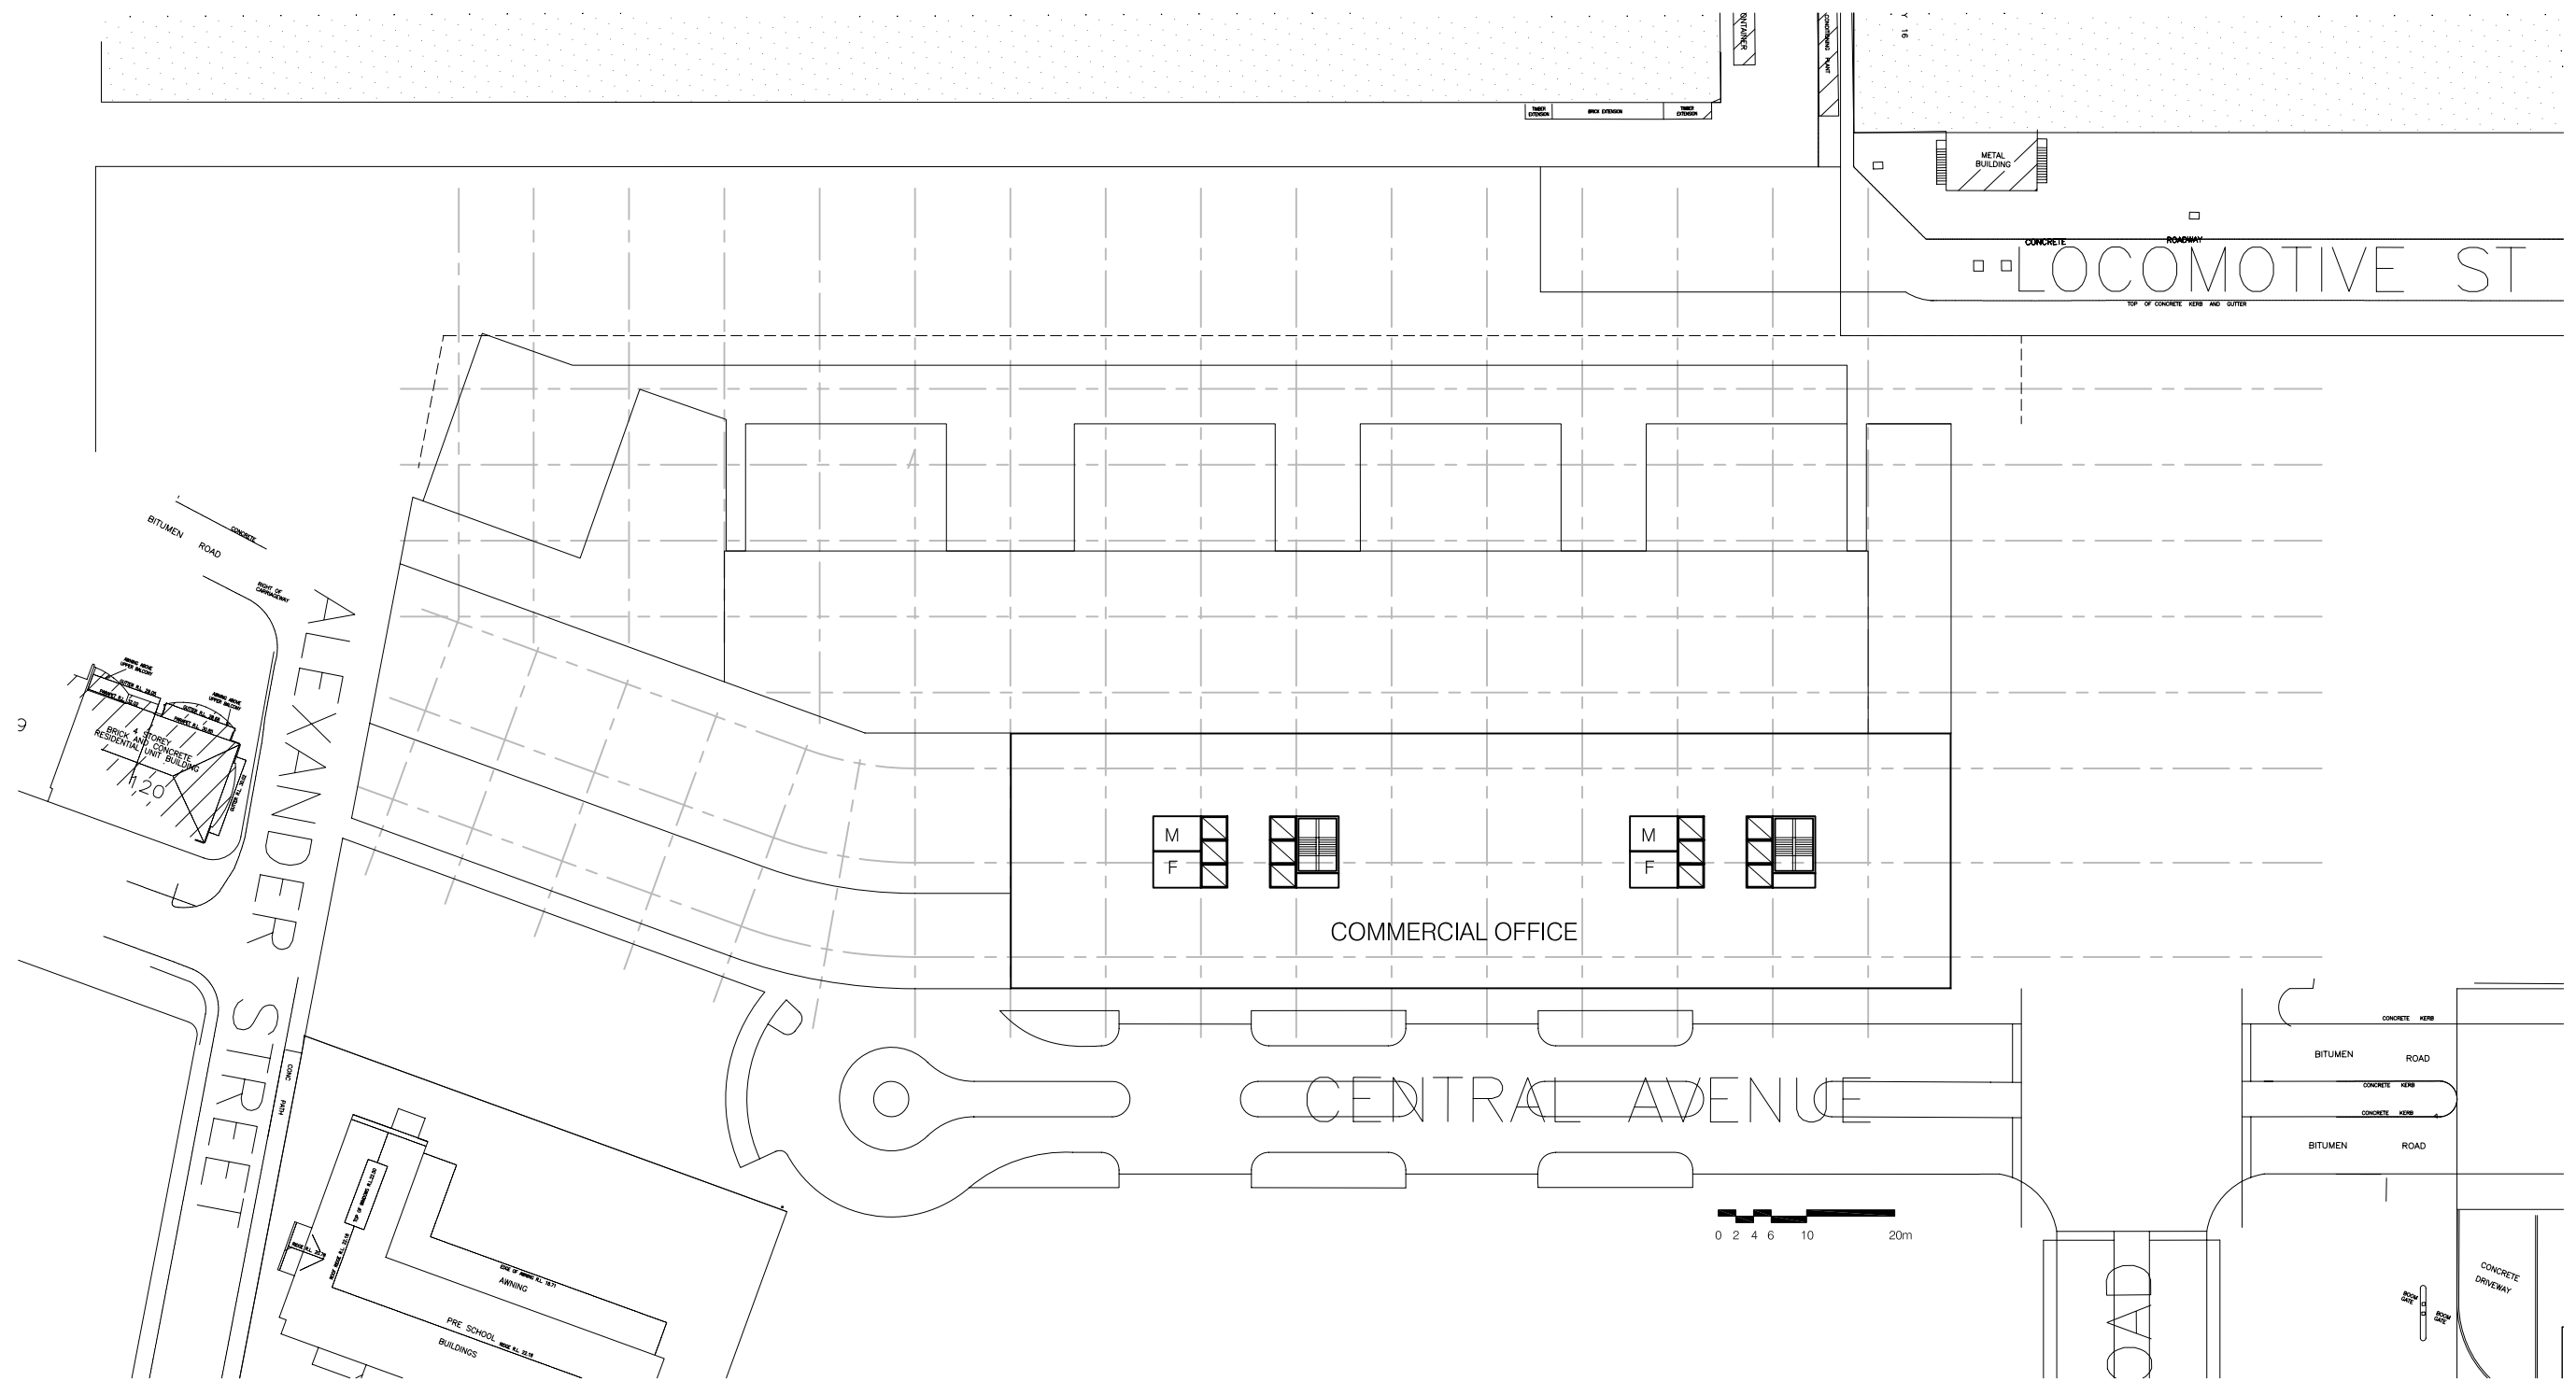

NO.	REVISION	BY	CHK	DATE	NO.	REVISION	BY	CHK	DATE
A	PROJECT APPLICATION (DG REQUIREMENTS)			2006.05					

DO NOT SCALE FROM DRAWINGS
 VERIFY ALL DIMENSIONS ON SITE
 BEFORE COMMENCING WORK
 COPYING OR THE REPRODUCTION OF THIS DRAWING
 IS STRICTLY PROHIBITED WITHOUT THE CONSENT OF
 PEOPLE THORP AND WALKER P/L
 10mm INTERNAL SCALE BAR FOR MICROFILMING

PLANNING
 ARCHITECTUS PTY. LTD.
 41 McLaren Street
 North Sydney
 NSW 2060
 T 612 9929 0522
 F 612 9959 5765

PTW Architects
 Level 17, 9 Castlereagh St
 Sydney NSW Australia 2000
 T 612 9232 5877
 F 612 9221 4139
 www.ptw.com.au

PTW
 PROJECT
 PROPOSED STUDIO
 & COMMERCIAL
 AUSTRALIAN TECHNOLOGY PARK
 TITLE
 PLAN LEVEL 6-11

DRAWN MY
 CHECKED CH
 FILE PATH L:\PROJ\205\602.04\GRAF\DWG\PL01\
 DWG NO. DGR-12
 STATUS ISSUED FOR PA-DGR

DATE 02-05-2006
 SCALE 1:800@A3
 JOB NO 205.602
 APPROVED
 REVISION A

