


BREAKLINE - REFER TO DRAWING C084871-21-DA51 FOR CONTINUATION

FINISHED LEVELS PLAN - SHEET 2
SCALE 1:250

FINISHED LEVELS PLAN NOTES:
REFER TO DRAWING DA51 FOR FINISHED LEVELS NOTES

LEGEND	
LEVELS DATUM IS AHD.	
	GD - GRATED DRAIN
	SGGP - SINGLE GRATED GULLY PIT
	SJP - SEALED JUNCTION PIT
	FINISHED PAVEMENT CONTOUR (MAJOR)
	FINISHED PAVEMENT CONTOUR (MINOR)
	FINISHED PAVEMENT SPOT HEIGHT
	EXISTING CONTOUR
	EXISTING SPOT HEIGHT
	EXISTING SEWER LINE

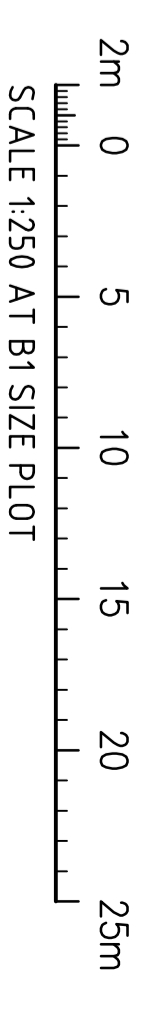

FOR DEVELOPMENT APPLICATION	08.02.13	D
PRELIMINARY - FOR INFORMATION	06.02.13	C
PRELIMINARY - FOR INFORMATION	22.01.13	B
PRELIMINARY - FOR INFORMATION	15.01.13	A
AMENDMENTS	DATE	ISSUE

ARCHITECT
SBA ARCHITECTS
100/102 Macquarie Street, Sydney NSW 2000
Tel: (02) 9231 7100
Fax: (02) 9231 7144

CLIENT
Goodman
Level 18
46 Castlereagh Street
Sydney NSW 2000 Australia
Tel: (02) 9231 7100
Fax: (02) 9231 7144

PROJECT	PROPOSED COLES CDC EXPANSION
LOCATION	W1 BUSINESS HUB WALLGROVE ROAD, KINCHELBURY, NSW
DESIGNED BY	M.W.
CHECKED BY	M.C.
DATE	
SCALE	AS SHOWN
CD REF:	C084871-DA52

Costin Roe Consulting Pty Ltd.
Consulting Engineers
Level 1, 8 Windmill Street
Mushy Bay, Sydney NSW 2000
Tel: (02) 9231 7100
email: muller@costinroe.com.au

Costin Roe Consulting

FINISHED LEVELS PLAN SHEET 2
DRAWING No: C084871-21-DA52

FOR DEVELOPMENT APPLICATION