




CROSS SECTION 5
SCALE 1:500 HORIZONTAL.
SCALE 1:100 VERTICAL.

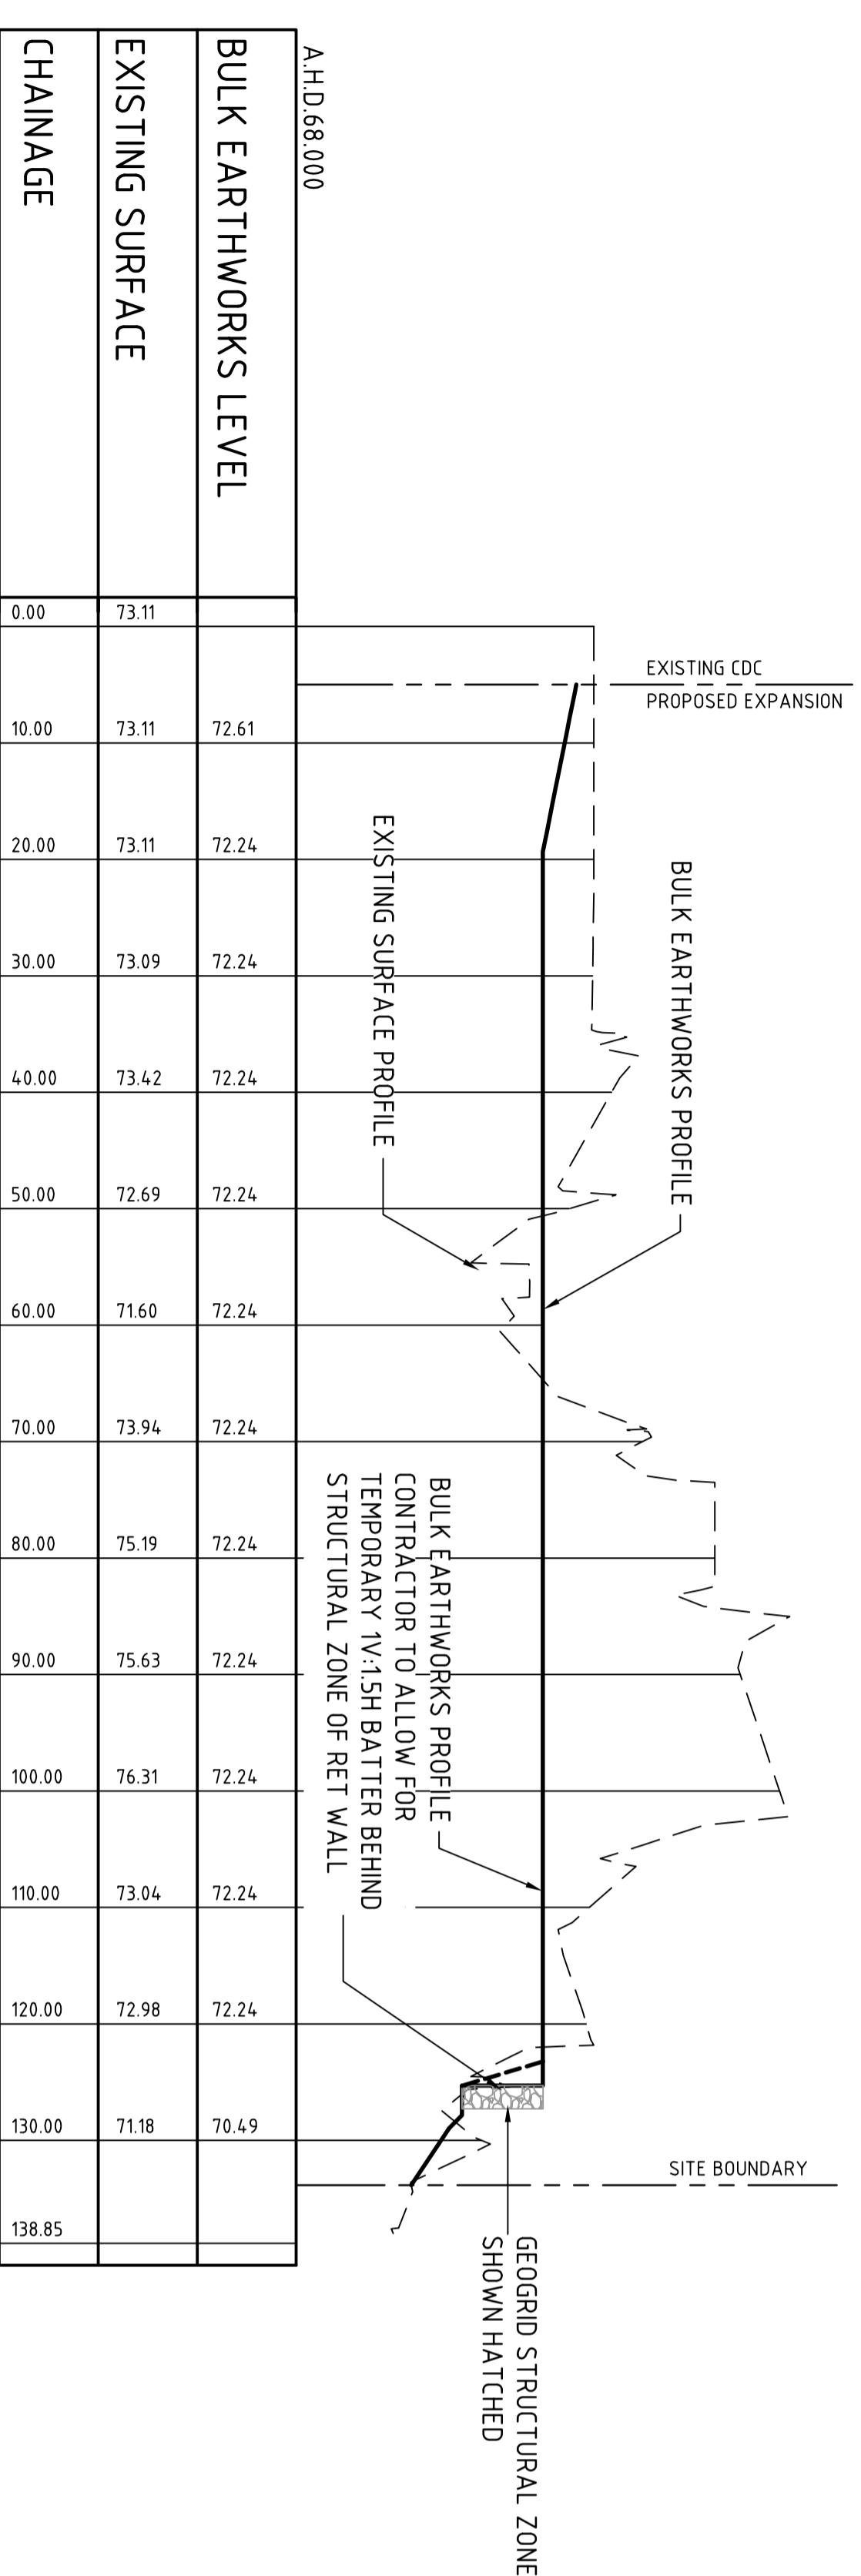

CROSS SECTION 3
SCALE 1:500 HORIZONTAL.
SCALE 1:100 VERTICAL.

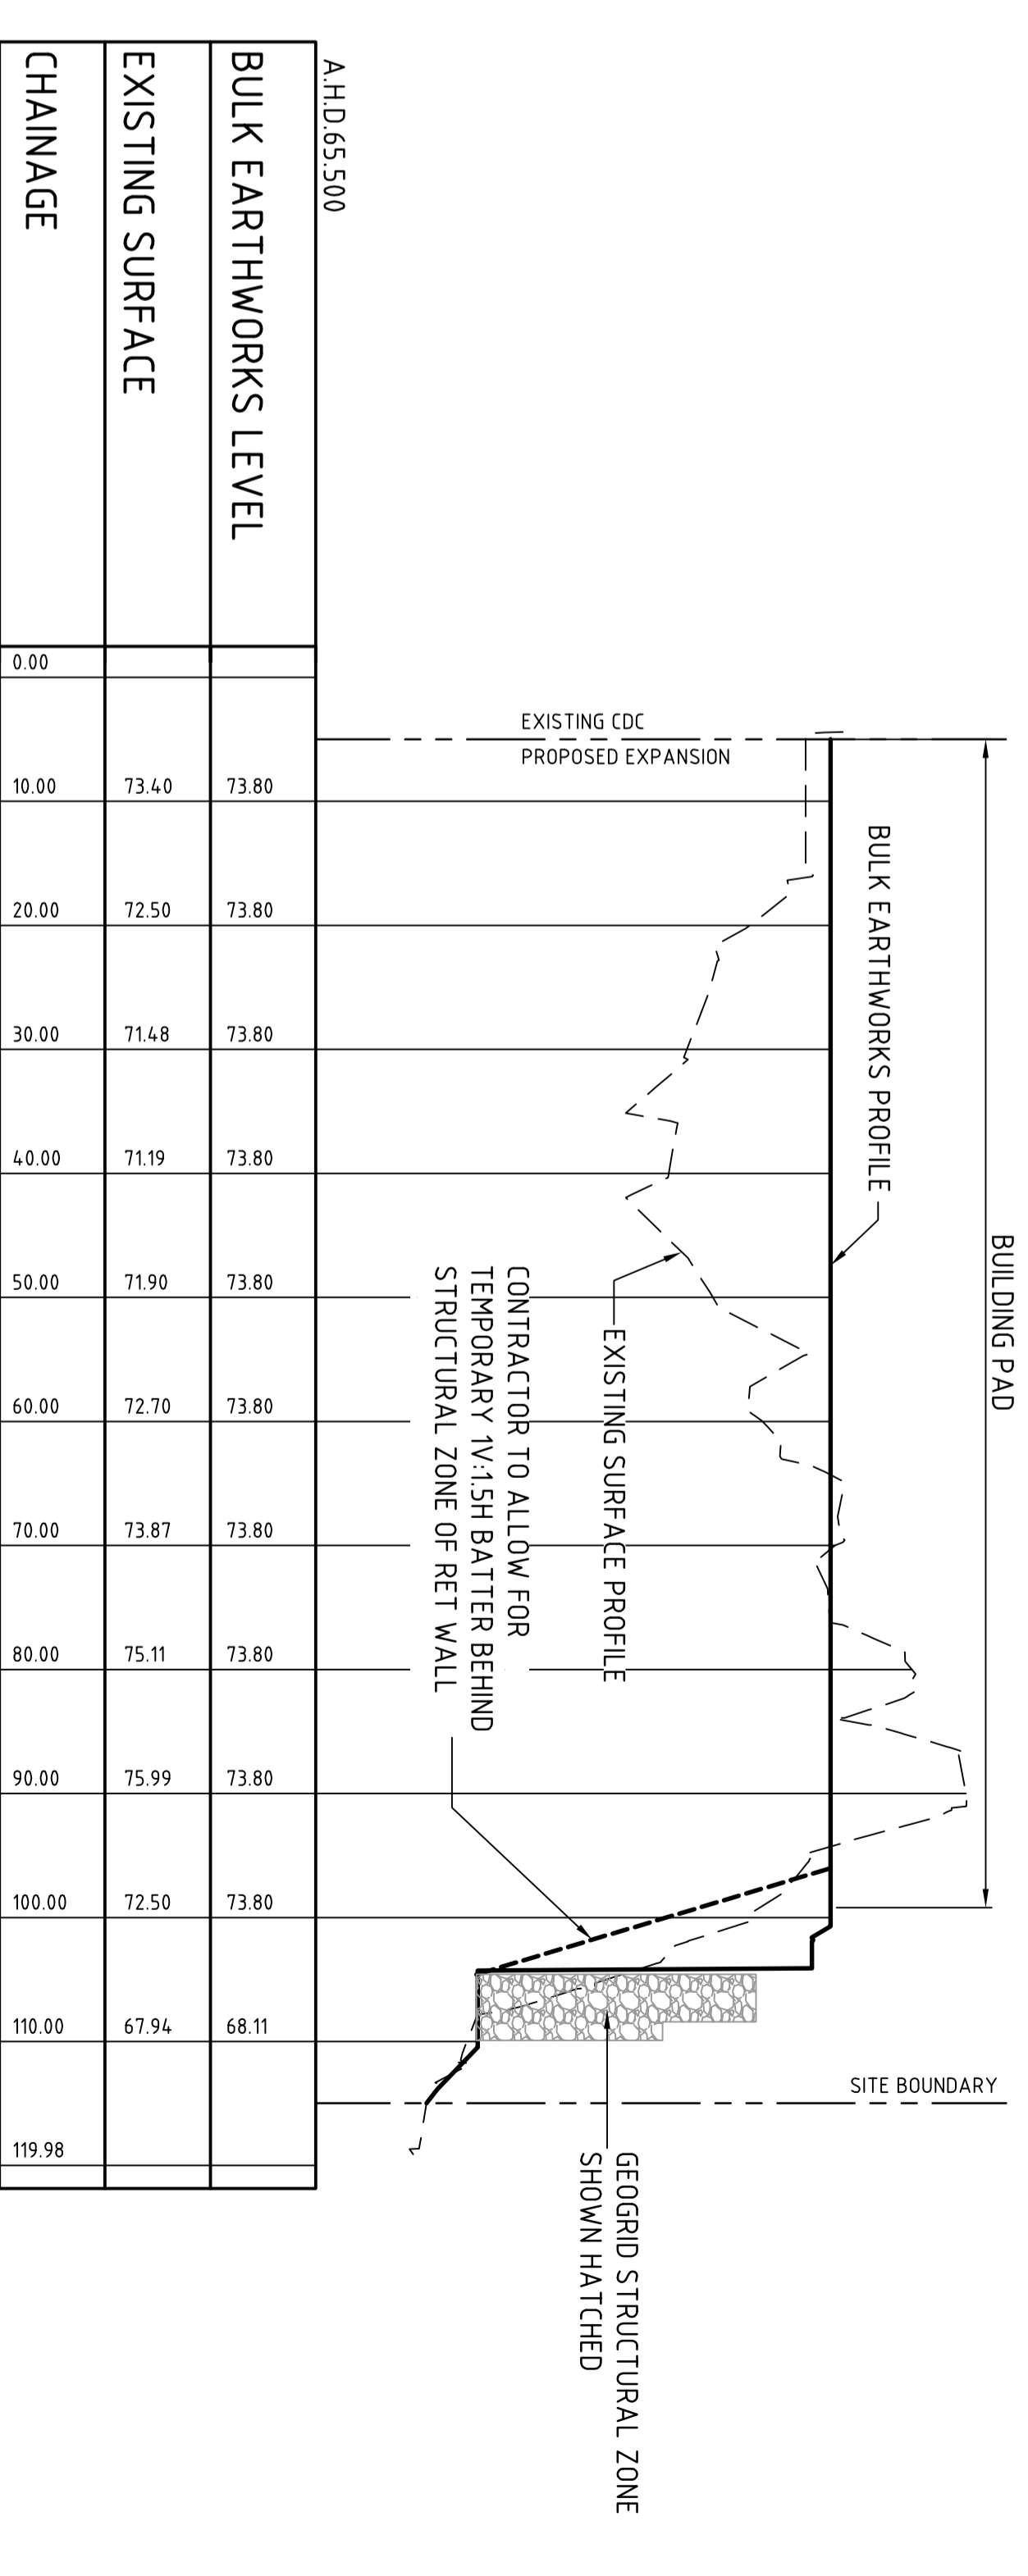

CROSS SECTION 4
SCALE 1:500 HORIZONTAL.
SCALE 1:100 VERTICAL.

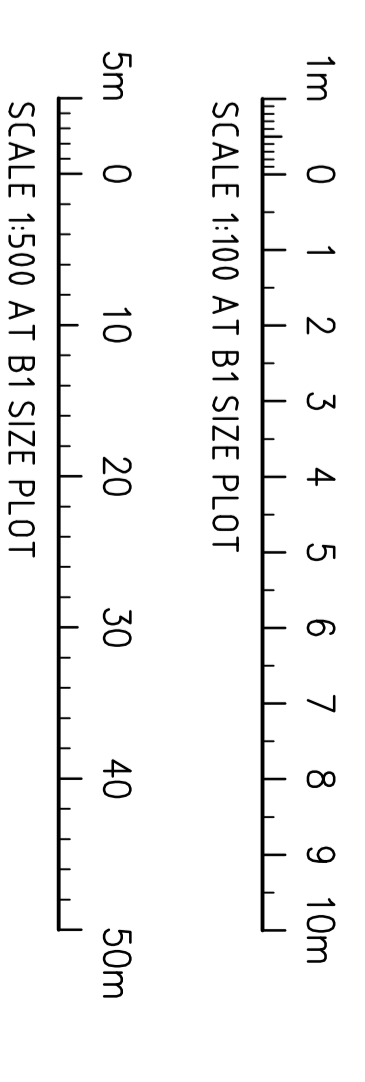

FOR DEVELOPMENT APPLICATION

| | | | | | | | |
|--|----------------------------------|-------------|--|---|--|--|-----------------|
| FOR DEVELOPMENT APPLICATION PRELIMINARY - FOR INFORMATION AMENDMENTS | 08.02.13 06.02.13 04.02.13 | C B A | ARCHITECT | CLIENT | PRODUCT | CONSULTING ENGINEERS | DRAWING TITLE |
| | | | SBA ARCHITECTS Level 10, 100 Market Street, Sydney NSW 2000 Ph: (02) 9239 1100 Fax: (02) 9239 1144 | PROPOSED COLES CDC EXPANSION M7 BUSINESS HUB WALLGROVE ROAD, KINCHELBURY, NSW | Costin Roe Consulting Pty Ltd Consulting Engineers Level 1, 8 Mitchell Street Marrickville, Sydney NSW 2204 Ph: (02) 9550 1100 email: muller@costinroe.com.au @ | BULK EARTHWORKS SECTIONS SHEET 2 | |
| | | | ARCHITECT | CLIENT | PRODUCT | CONSULTING ENGINEERS | DRAWING No |
| | | | | Goodman Level 18 66 Gairdner Street NSW 2000 Australia Ph: (02) 9231 7400 Fax: (02) 9231 7444 | PROPOSED COLES CDC EXPANSION M7 BUSINESS HUB WALLGROVE ROAD, KINCHELBURY, NSW | Costin Roe Consulting Pty Ltd Consulting Engineers Level 1, 8 Mitchell Street Marrickville, Sydney NSW 2204 Ph: (02) 9550 1100 email: muller@costinroe.com.au @ | C084871-21-DA36 |
| | | | DATE | DATE | DATE | DATE | ISSUE |
| | | | ISSUE | ISSUE | ISSUE | ISSUE | |