
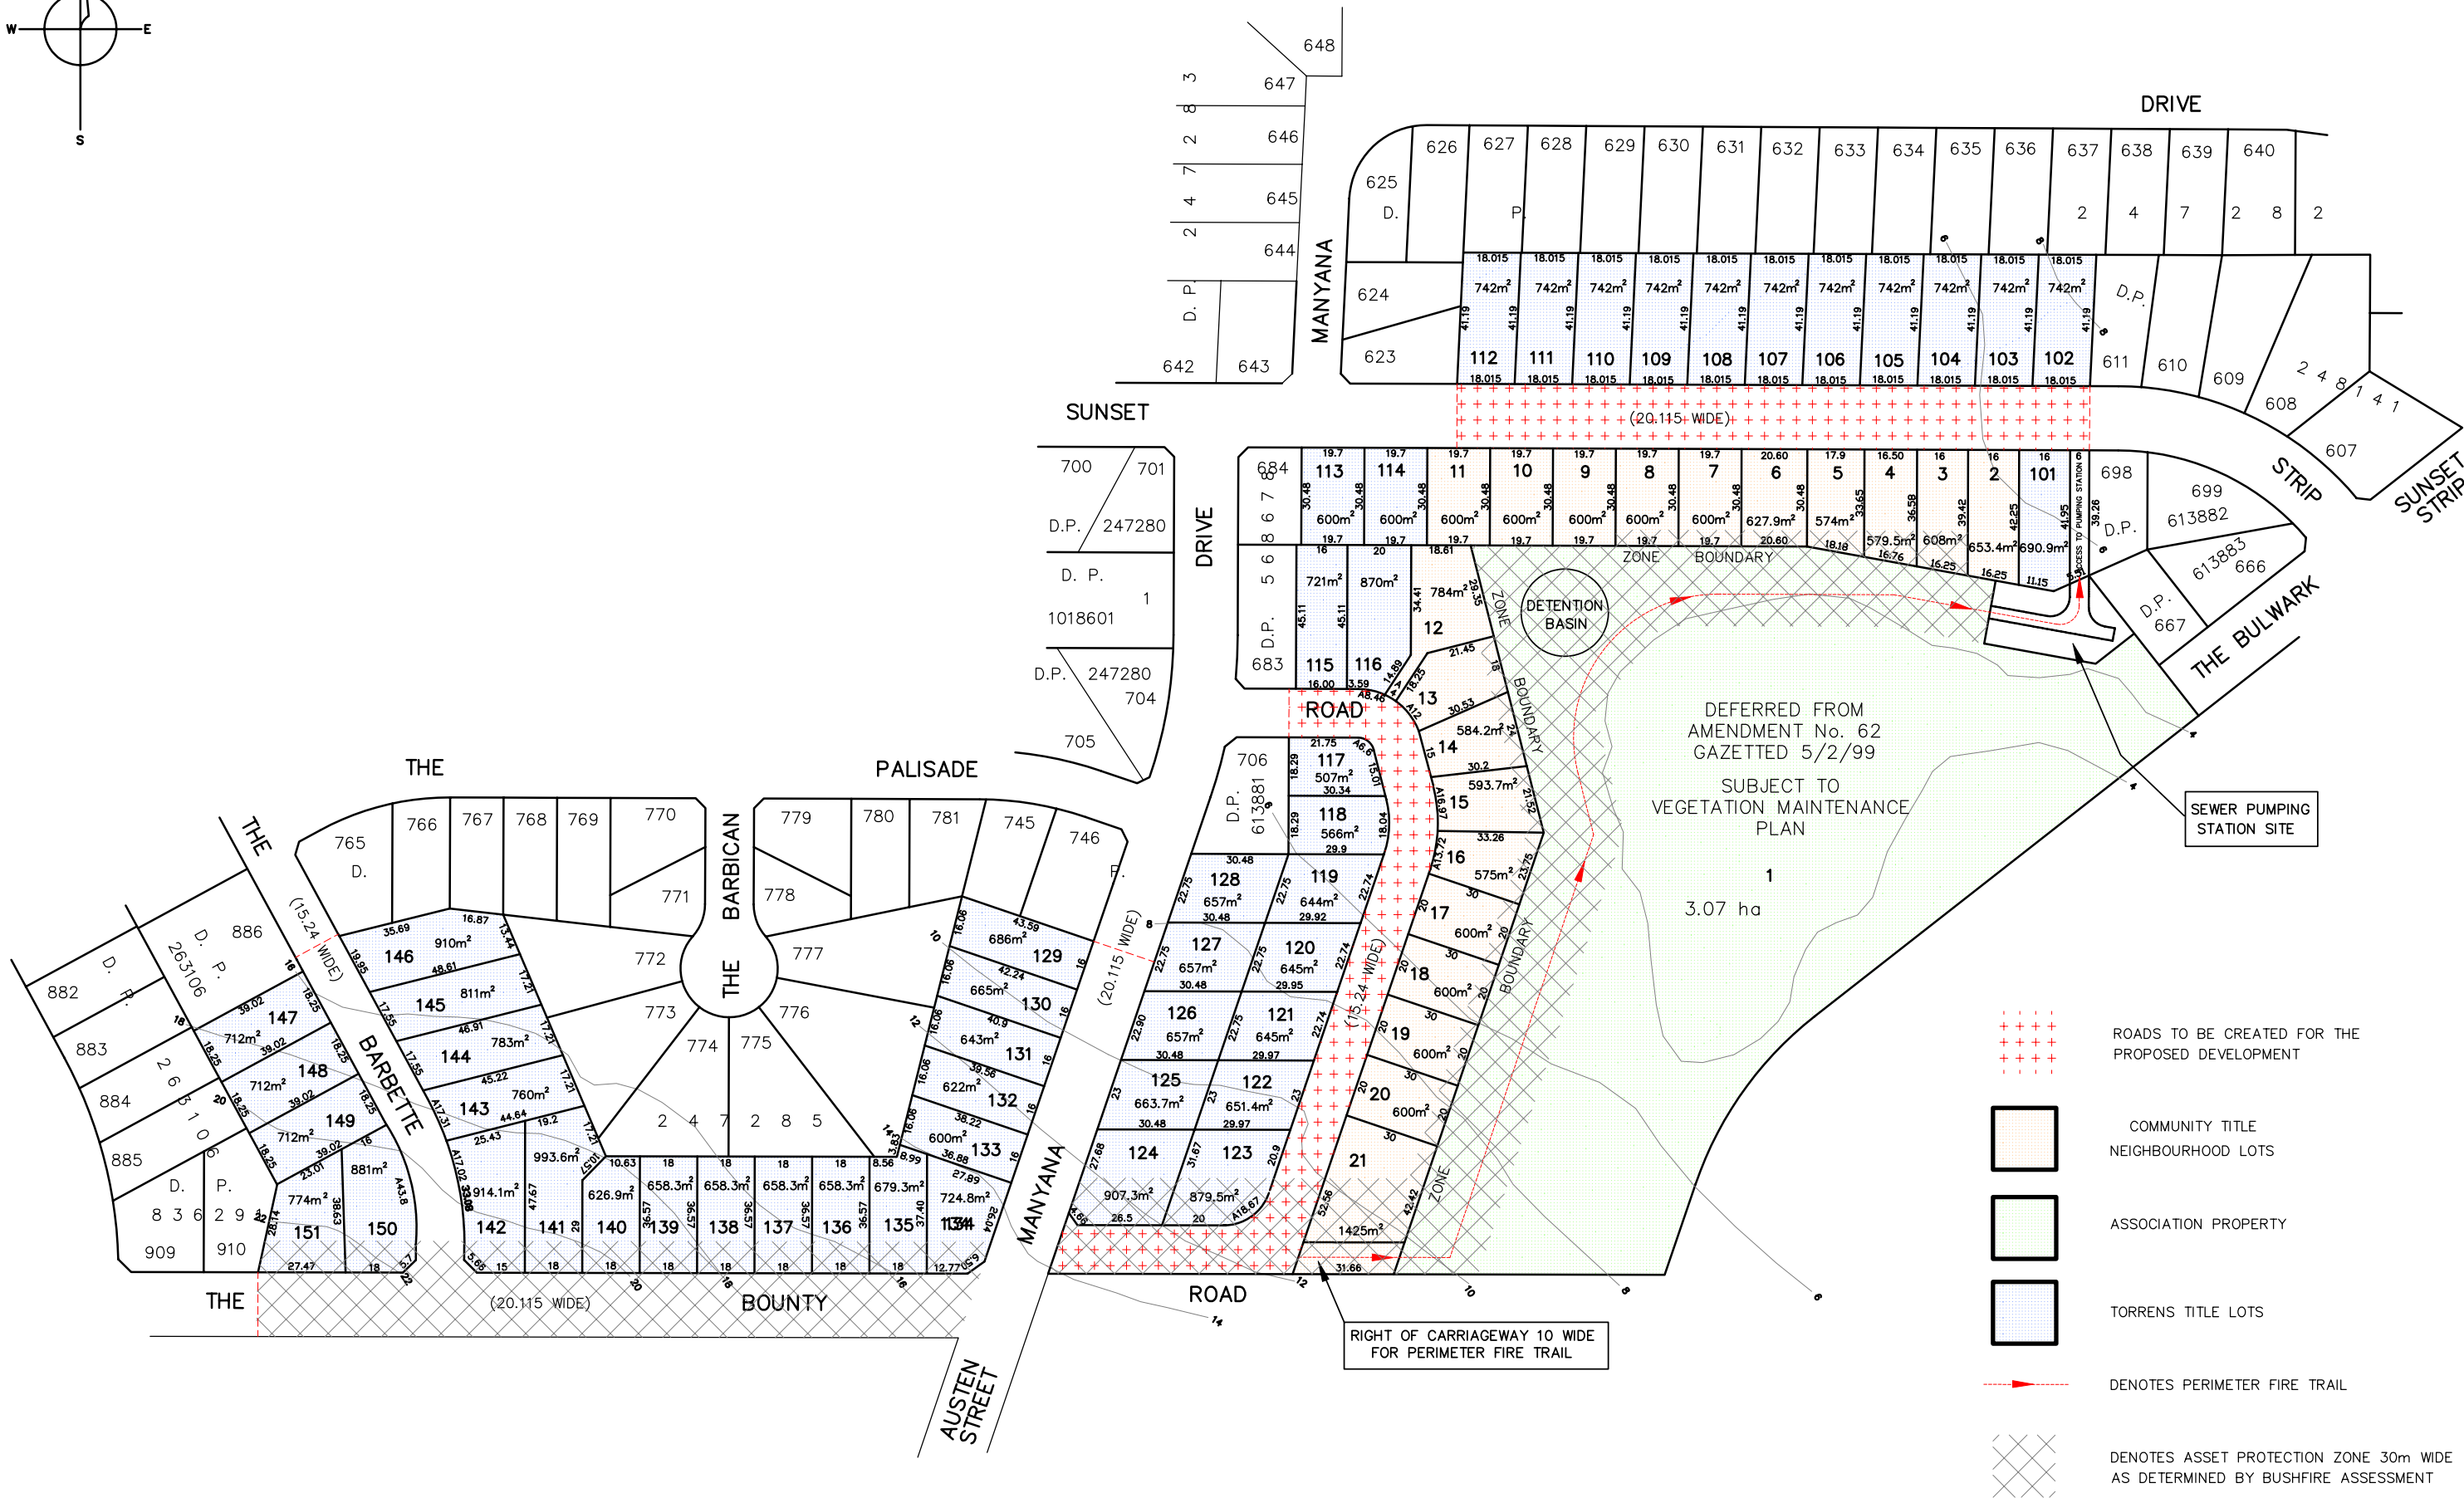


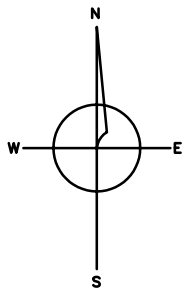

REDUCTION RATIO 1:1000	DATUM AHD	SURVEY	0	AMENDMENTS	BY	DATE	NOTE: DIMENSIONS AND AREAS ARE SUBJECT TO FINAL SURVEY	WATKINSON APPERLEY PTY LIMITED SURVEYORS & ENGINEERS 51 GRAHAM STREET NOWRA 2541 PH: (02) 4421 4500 FAX : (02) 4423 1496 EMAIL: email@watapp.com.au DATE: 22 AUGUST 2003	ORIGINAL SUBDIVISION LAYOUT			SHEET	1	OF	1	SHEETS
		DESIGN	TW	0. ORIGINAL PLAN	BP	22/8/03			LOT 682 DP 568678, LOT 705 DP 613881							
		DRAWN	BP	1. AMEND LOT BOUNDARIES & ADD SCC SEWER PUMPING STATION	TW/VI	16/12/03			AND LOT 810 DP 247285							
		CHECK'D	TW	2. AMEND LOT BOUNDARIES 725-730, PATHWAY & SCC SEWER PUMPING STATION	TW/VI	18/2/04			MANYANA DRIVE, MANYANA							
		APPROV'D		3. AMEND LOT BOUNDARIES, ADD SEWER PUMPING STATION & PERIMETER FIRE TRAIL	TW/VI	31/3/05			FOR JWA ENTERPRISES PTY LIMITED							
									REF. No.	101662		PLAN No. 03/141				