


NOTE: THE WETLAND WILL BE CONSTRUCTED AS PART OF STAGE 2.

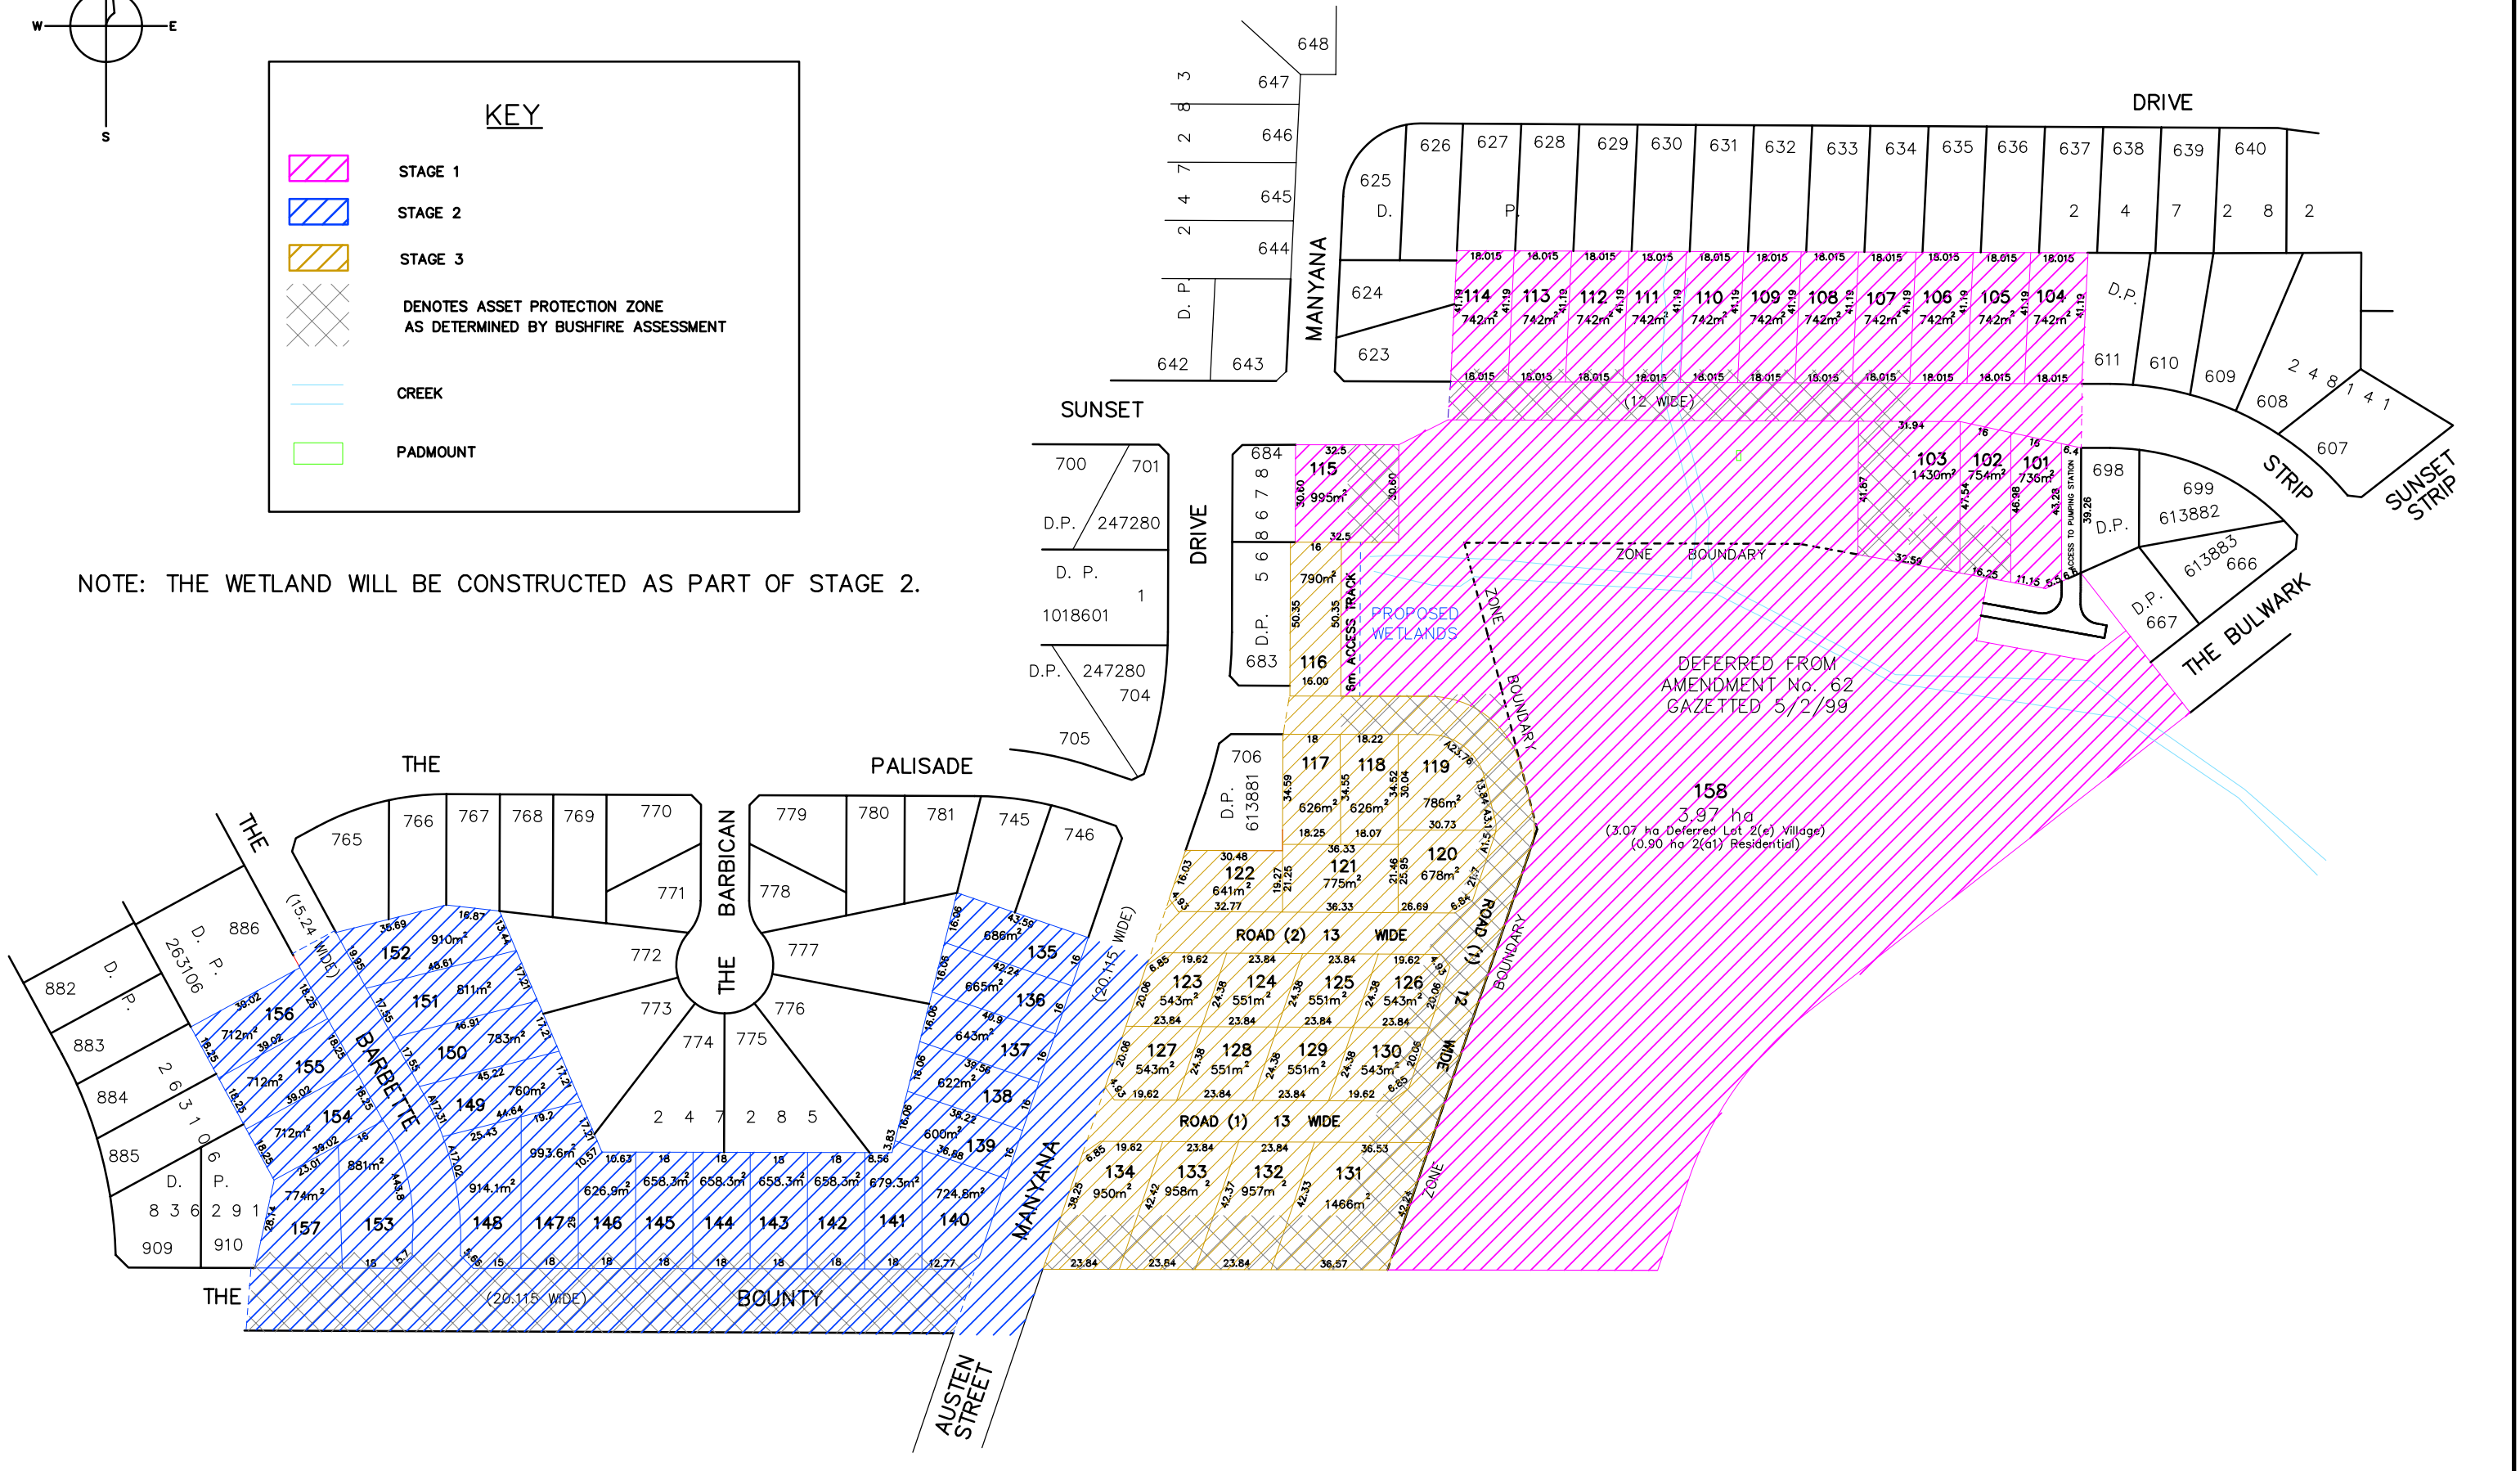

REDUCTION RATIO 1:1000 A1 1:2000 A3	DATUM AHD	SURVEY	0	AMENDMENTS	BY	DATE	NOTE: DIMENSIONS AND AREAS ARE SUBJECT TO FINAL SURVEY	WATKINSON APPERLEY PTY LIMITED SURVEYORS & ENGINEERS 51 GRAHAM STREET NOWRA 2541 PH: (02) 4421 4500 FAX : (02) 4423 1496 EMAIL: mail@watapp.com.au DATE: 26 JUNE 2008	STAGING PLAN FOR PROPOSED SUBDIVISION LOT 682 DP 568678, LOT 705 DP 613881 AND LOT 810 DP 247285 MANYANA DRIVE, MANYANA FOR JWA ENTERPRISES PTY LIMITED		SHEET	1	OF	1	SHEETS
		DESIGN	TW	1. AMEND LOT BOUNDARIES & ADD SCC SEWER PUMPING STATION	BP	22/8/03			REF. No.	101662	PLAN No.	03/141			
		DRAWN	BP	2. AMEND LOT BOUNDARIES 725-730, PATHWAY & SCC SEWER PUMPING STATION	TW/VI	16/12/03									
		CHECKED	TW	3. AMEND LOT BOUNDARIES, ADD SEWER PUMPING STATION & PERIMETER FIRE TRAIL	TW/VI	18/2/04									
		APPROVED		4. REMOVE 14 LOTS, AMEND LOT BOUNDARIES, REDUCE ROAD WIDTH & CHANGING APZs	TW/VI	31/3/05									
				5. AMEND LOT BOUNDARIES	DCA	20/12/07									
					DMC	24/04/08									