
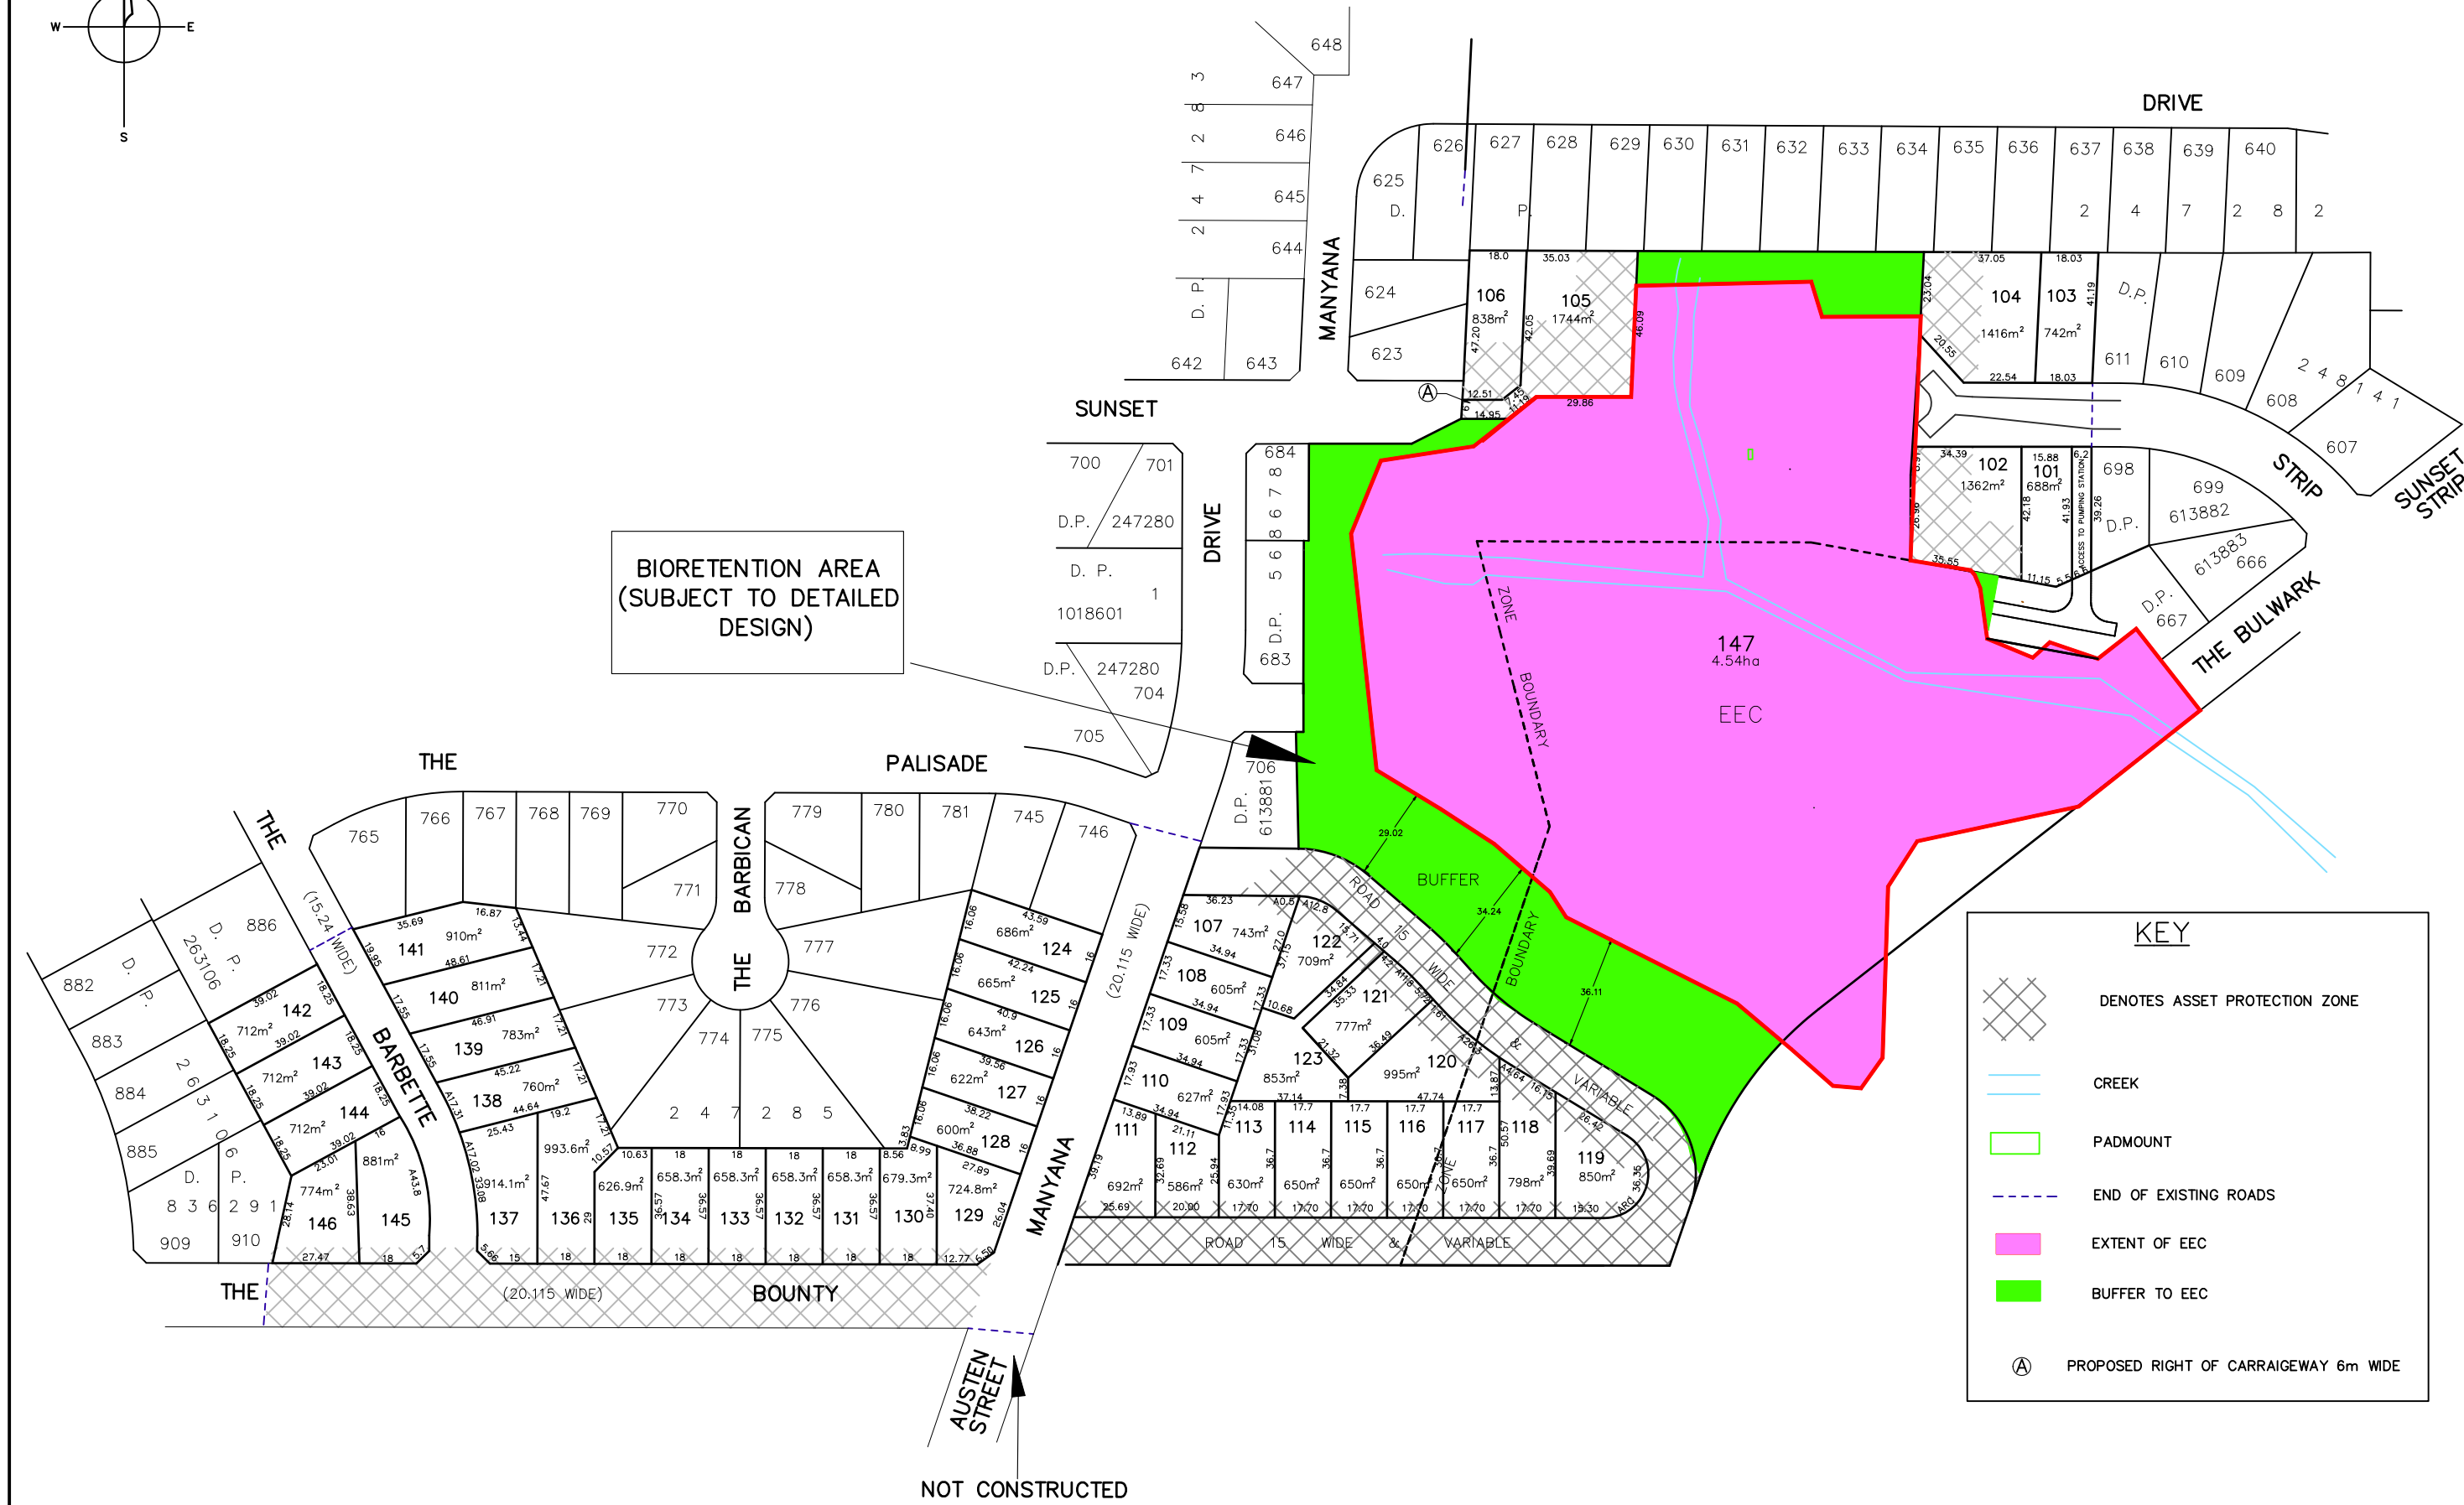


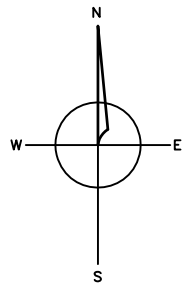

REDUCTION RATIO 1:1000 A1 1:2000 A3	DATUM AHD	SURVEY	O	AMENDMENTS	BY	DATE	NOTE: DIMENSIONS AND AREAS ARE SUBJECT TO FINAL SURVEY	WATKINSON APPERLEY PTY LIMITED SURVEYORS & ENGINEERS 51 GRAHAM STREET NOWRA 2541 PH: (02) 4421 4500 FAX : (02) 4423 1496 EMAIL: mail@watapp.com.au DATE: 08 June 2010	SUBDIVISION LAYOUT			SHEET REF. No.	1 101662	OF 1	1 SHEETS PLAN No. 03/141
		DESIGN	TW	0. ORIGINAL PLAN	BP	22/8/03			LOT 682 DP 568678, LOT 705 DP 613881						
		DRAWN	BP	1. AMEND LOT BOUNDARIES & ADD SCC SEWER PUMPING STATION	TW/VI	16/12/03			AND LOT 810 DP 247285						
		CHECKED	TW	2. AMEND LOT BOUNDARIES 725-730, PATHWAY & SCC SEWER PUMPING STATION	TW/VI	18/2/04			MANYANA DRIVE, MANYANA						
		APPROVD		3. AMEND LOT BOUNDARIES, ADD SEWER PUMPING STATION & PERIMETER FIRE TRAIL	TW/VI	31/3/05			FOR JWA ENTERPRISES PTY LIMITED						
				4. REMOVE 14 LOTS, AMEND LOT BOUNDARIES, REDUCE ROAD WIDTH & CHANGING APZs	DCA	20/12/07									
				5. AMEND LOT BOUNDARIES	DMC	24/04/08									