


FLOOR AREA = 2,069 M2

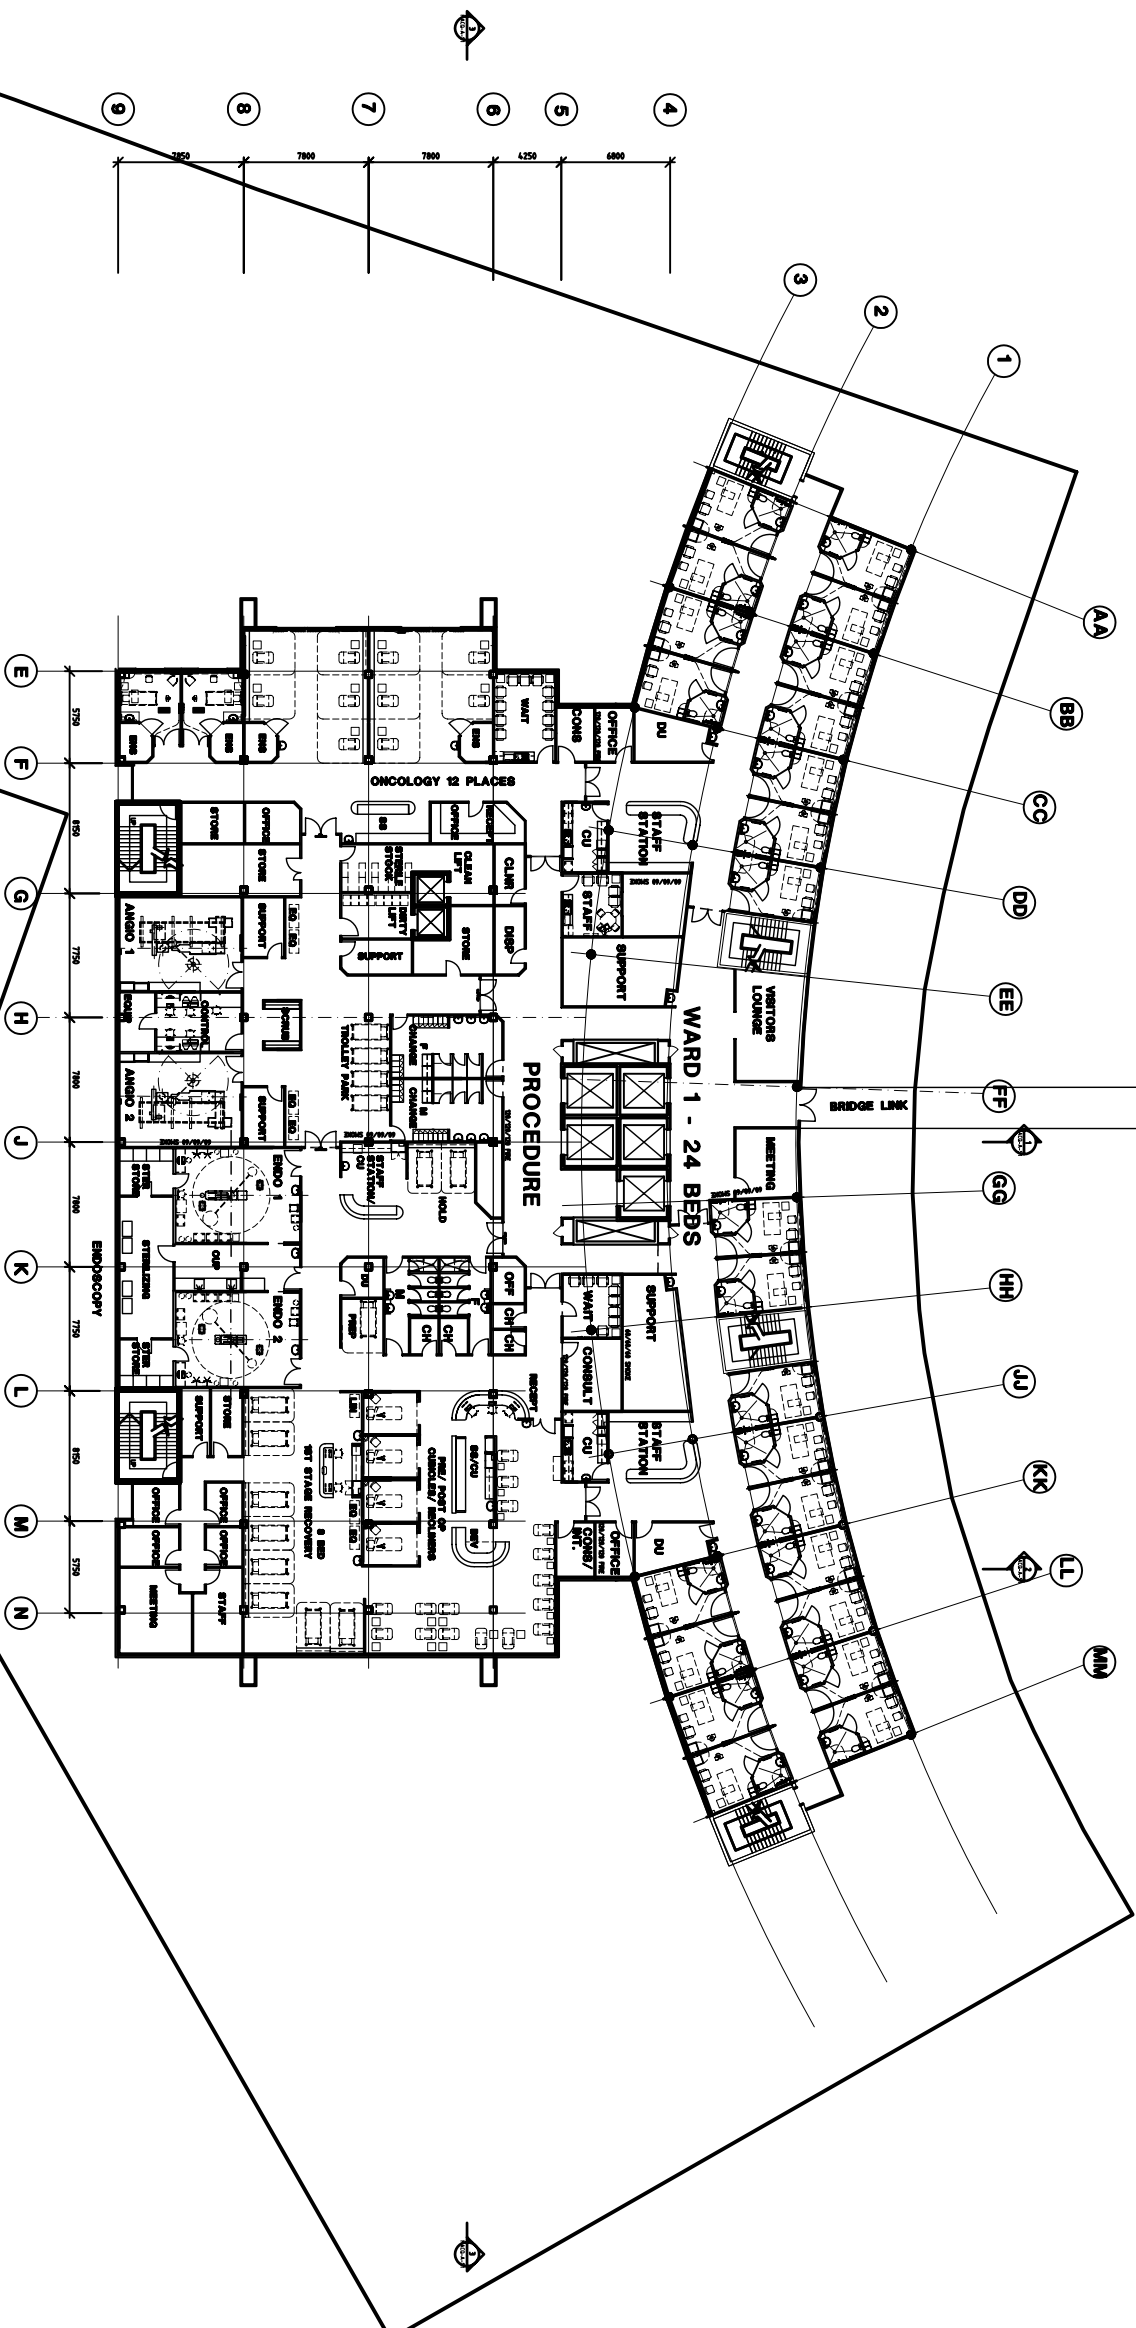

WALL TYPE LEGEND

1	REV	REVISION DESCRIPTION	DATE	B
2		FIRST ISSUE		
3		PLANNING REVISED		
4		PLANNING REVISED		
5		PLANNING REVISED		
6		PLANNING REVISED		
7		PLANNING REVISED		
8		PLANNING REVISED		
9		TITLE BLOCK CHANGE PER SHORE WALLS ADDED		STANDARD

MACQUARIE UNIVERSITY HOSPITALMACQUARIE UNIVERSITY

TRUE NORTH	
PROJECT NORTH	

	HEALTH PROJECTS INTERNATIONAL Architects and Health Facility Planners	101 008 505 101 008 505 Grand Floor, Suite 300, 400 Street Madison Road, 100 2001 PH (02) 8440 5150 Fax: (02) 8440 4299	Day: 8440 Night: 4299
		MACQ-A-PL-3 9 MACQ-A-PL-3 9	MACQ-A-PL-3 9 MACQ-A-PL-3 9