

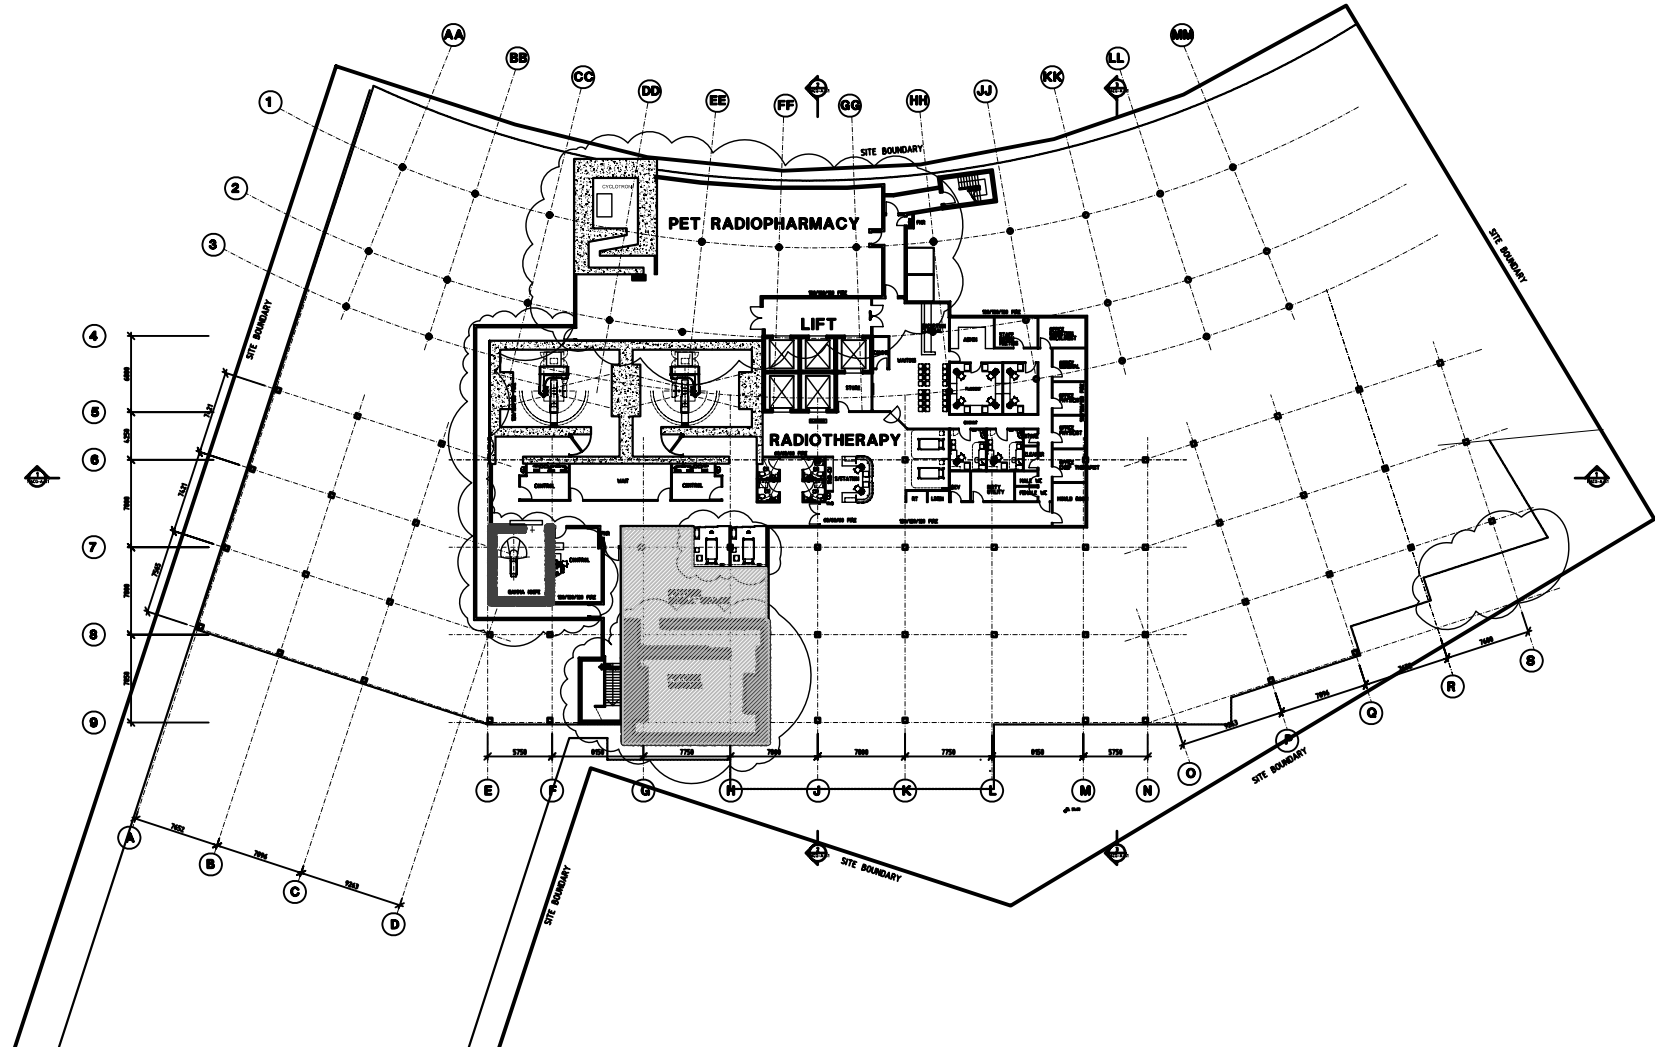


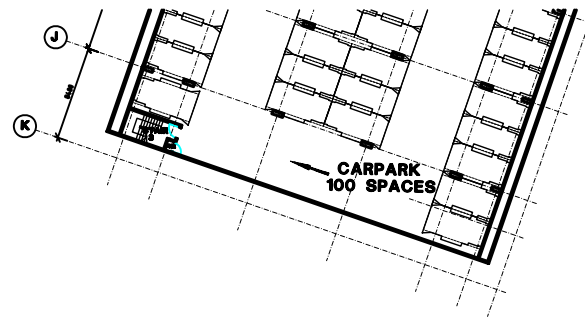

RESEARCH & DEVELOPMENT OFFICE BUILDING

LBA 679/2001
FLOOR AREA - 1710 M2

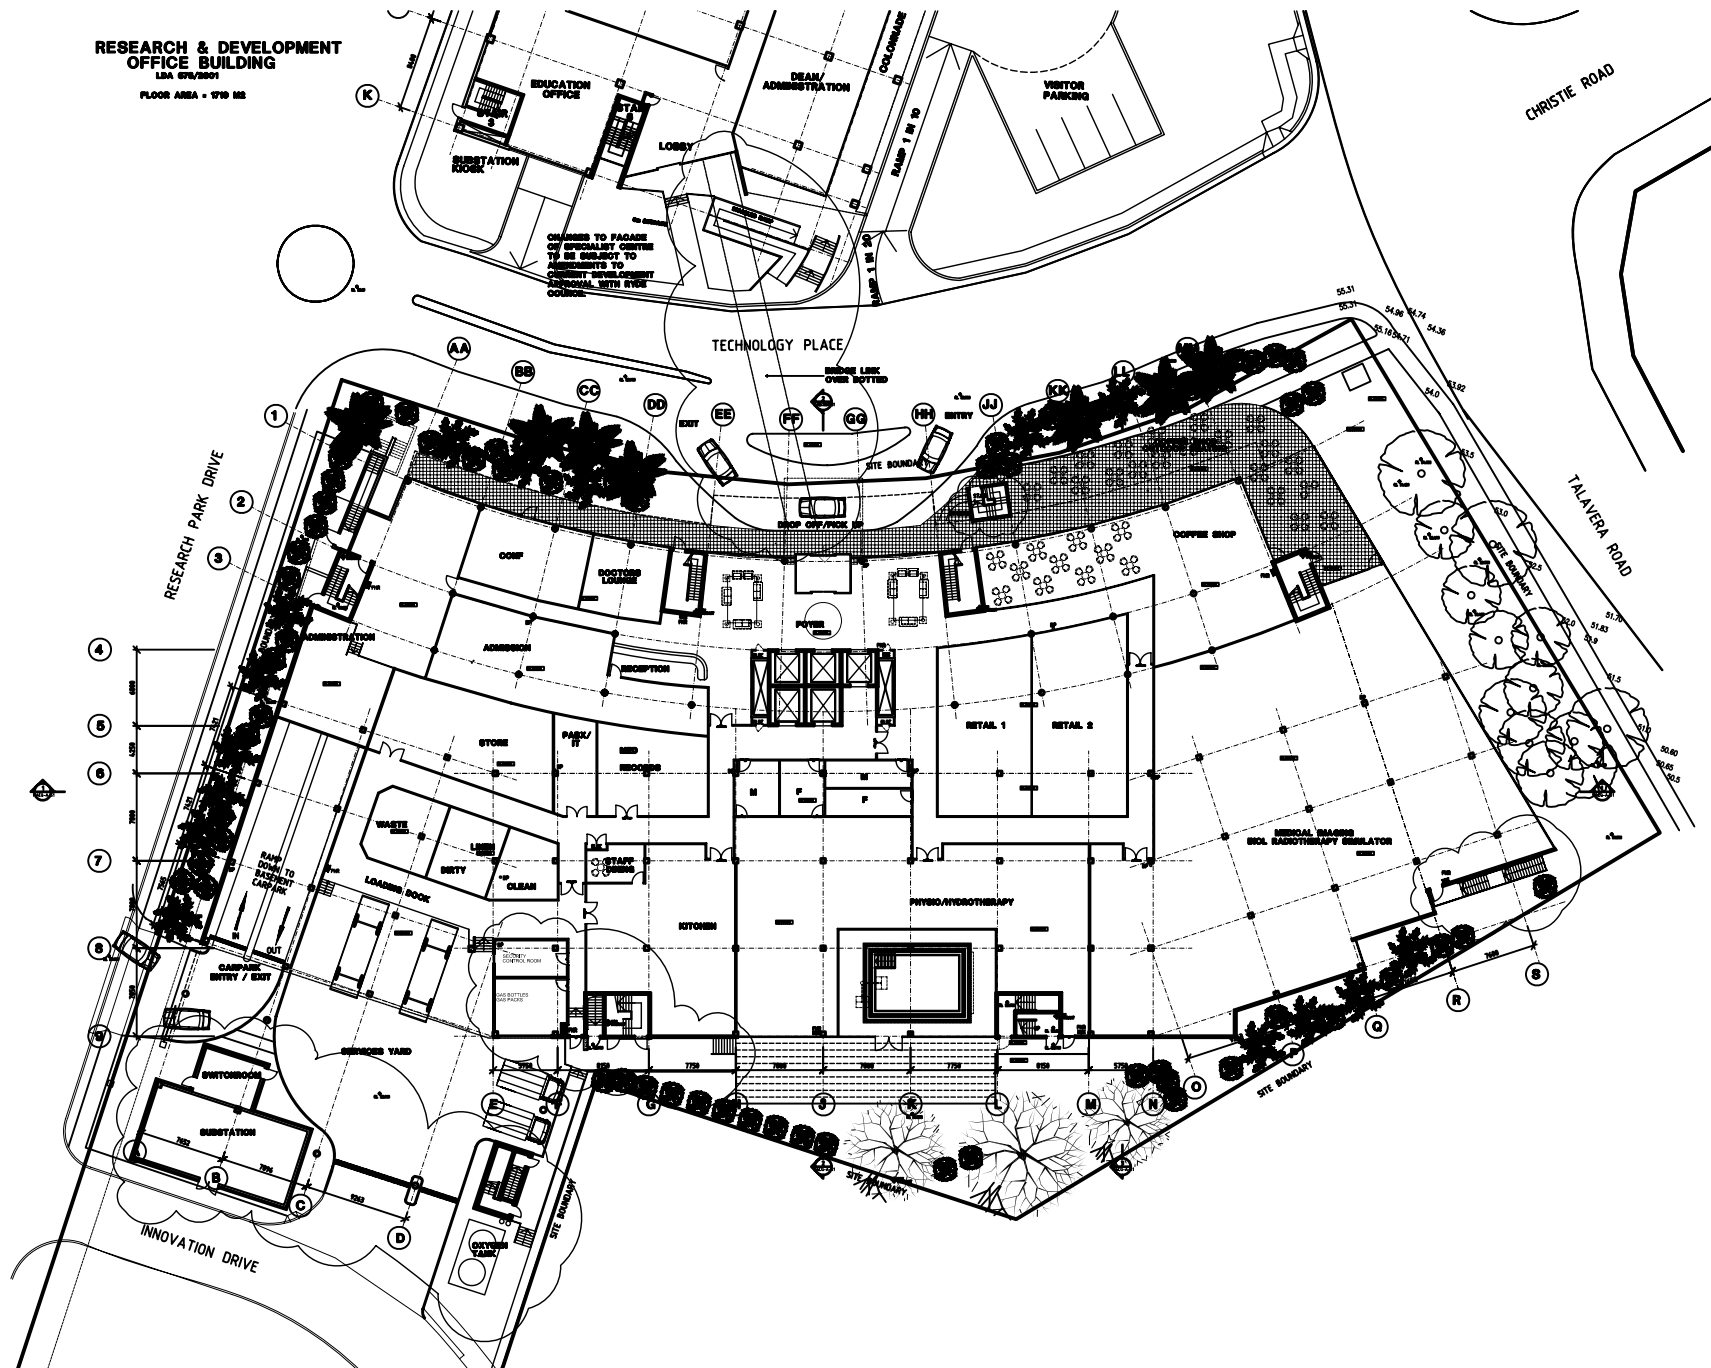

HEALTH PROJECTS INTERNATIONAL

ARCHITECTS AND HEALTH FACILITY PLANNERS

Ground Floor, Suite 1, 68 Alfred Street
Milsom Point NSW 2061
Tel: (02) 9460 4199
Fax: (02) 9460 4299



MACQUARIE UNIVERSITY HOSPITAL
MACQUARIE UNIVERSITY




HEALTH PROJECTS INTERNATIONAL

ARCHITECTS AND HEALTH FACILITY PLANNERS

Ground Floor, Suite 1, 68 Alfred Street
Mills Point NSW 2061
Tel: (02) 9460 4199
Fax: (02) 9460 4299


Stage 1
Level 1 - Operating Suites

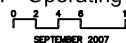



SEPTEMBER 2007


MACQUARIE UNIVERSITY HOSPITAL
MACQUARIE UNIVERSITY

MOB1-A-P-1 14 SEPT 2007 1:200 ISSUE 8

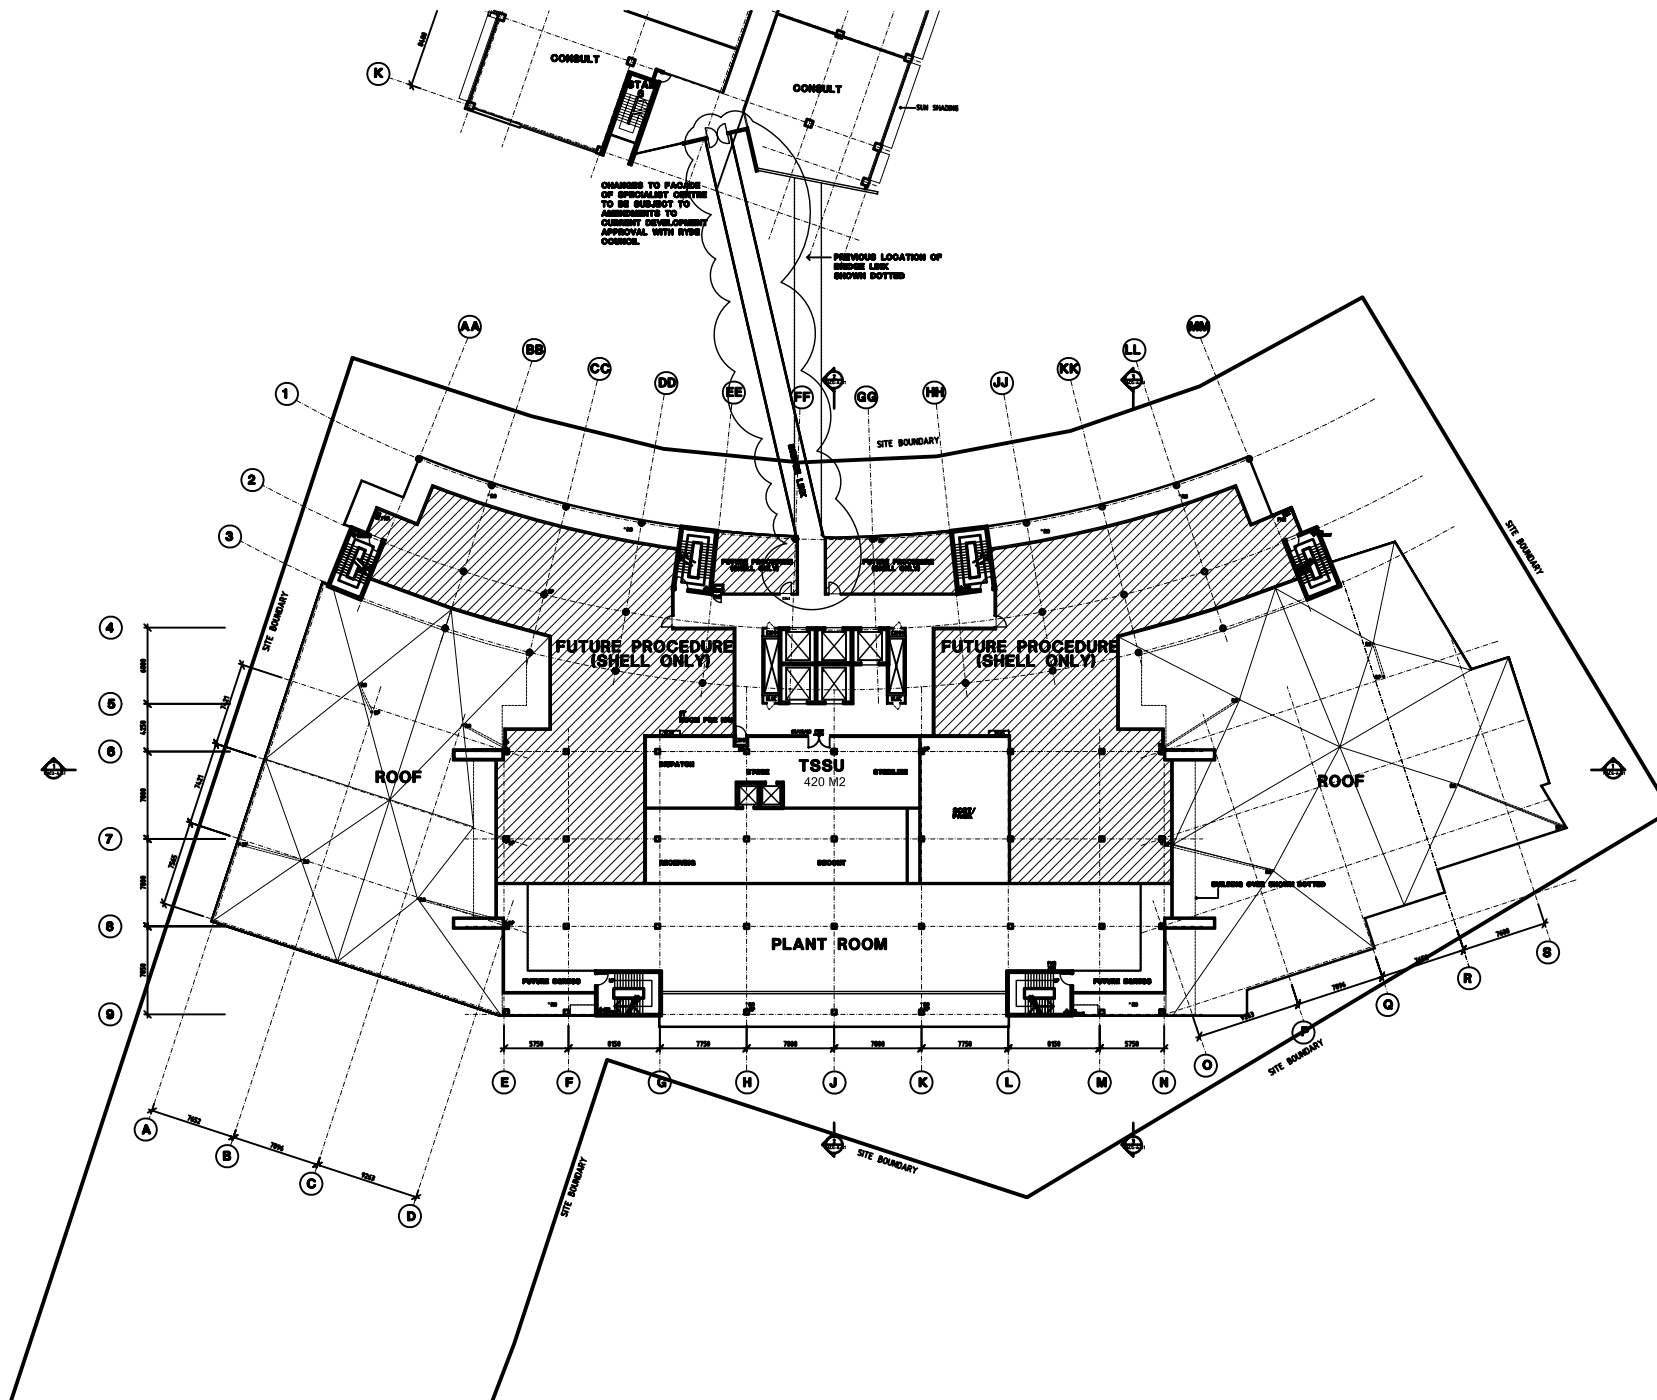


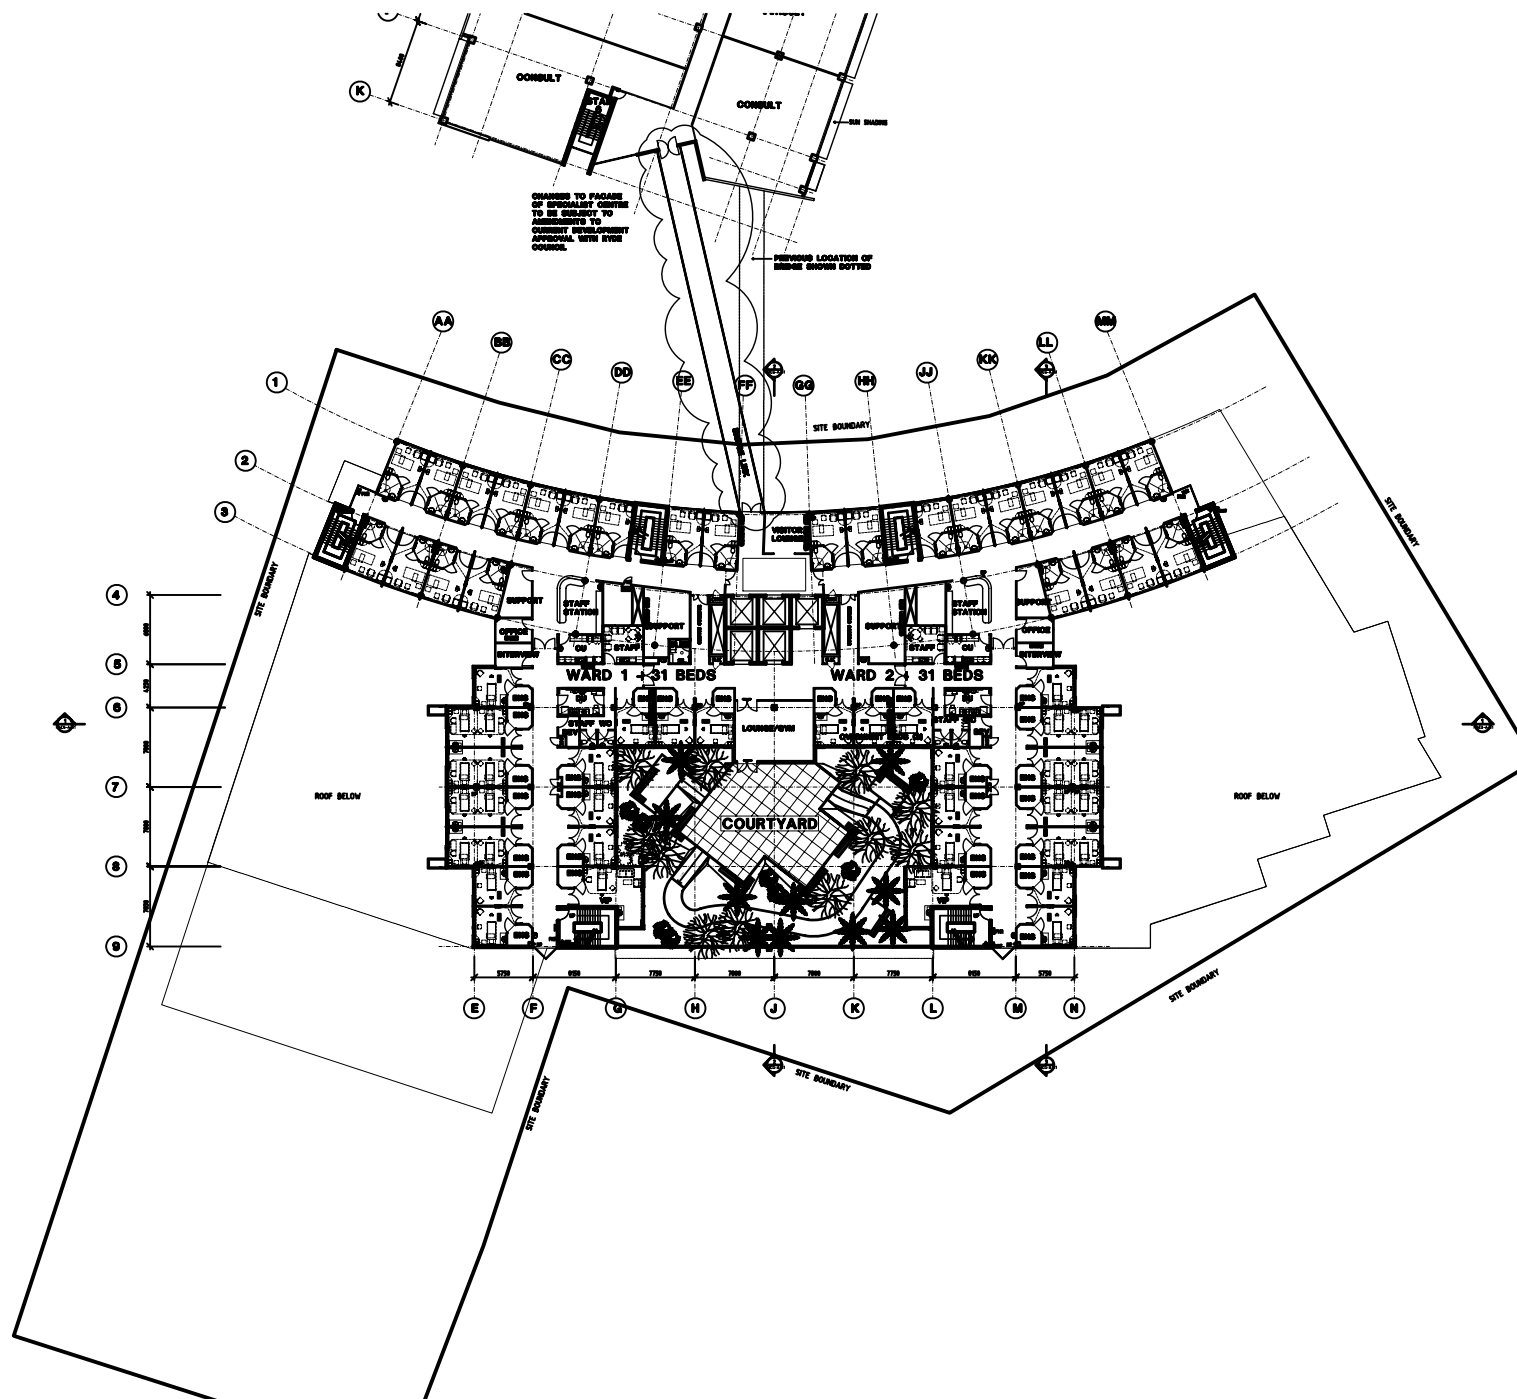

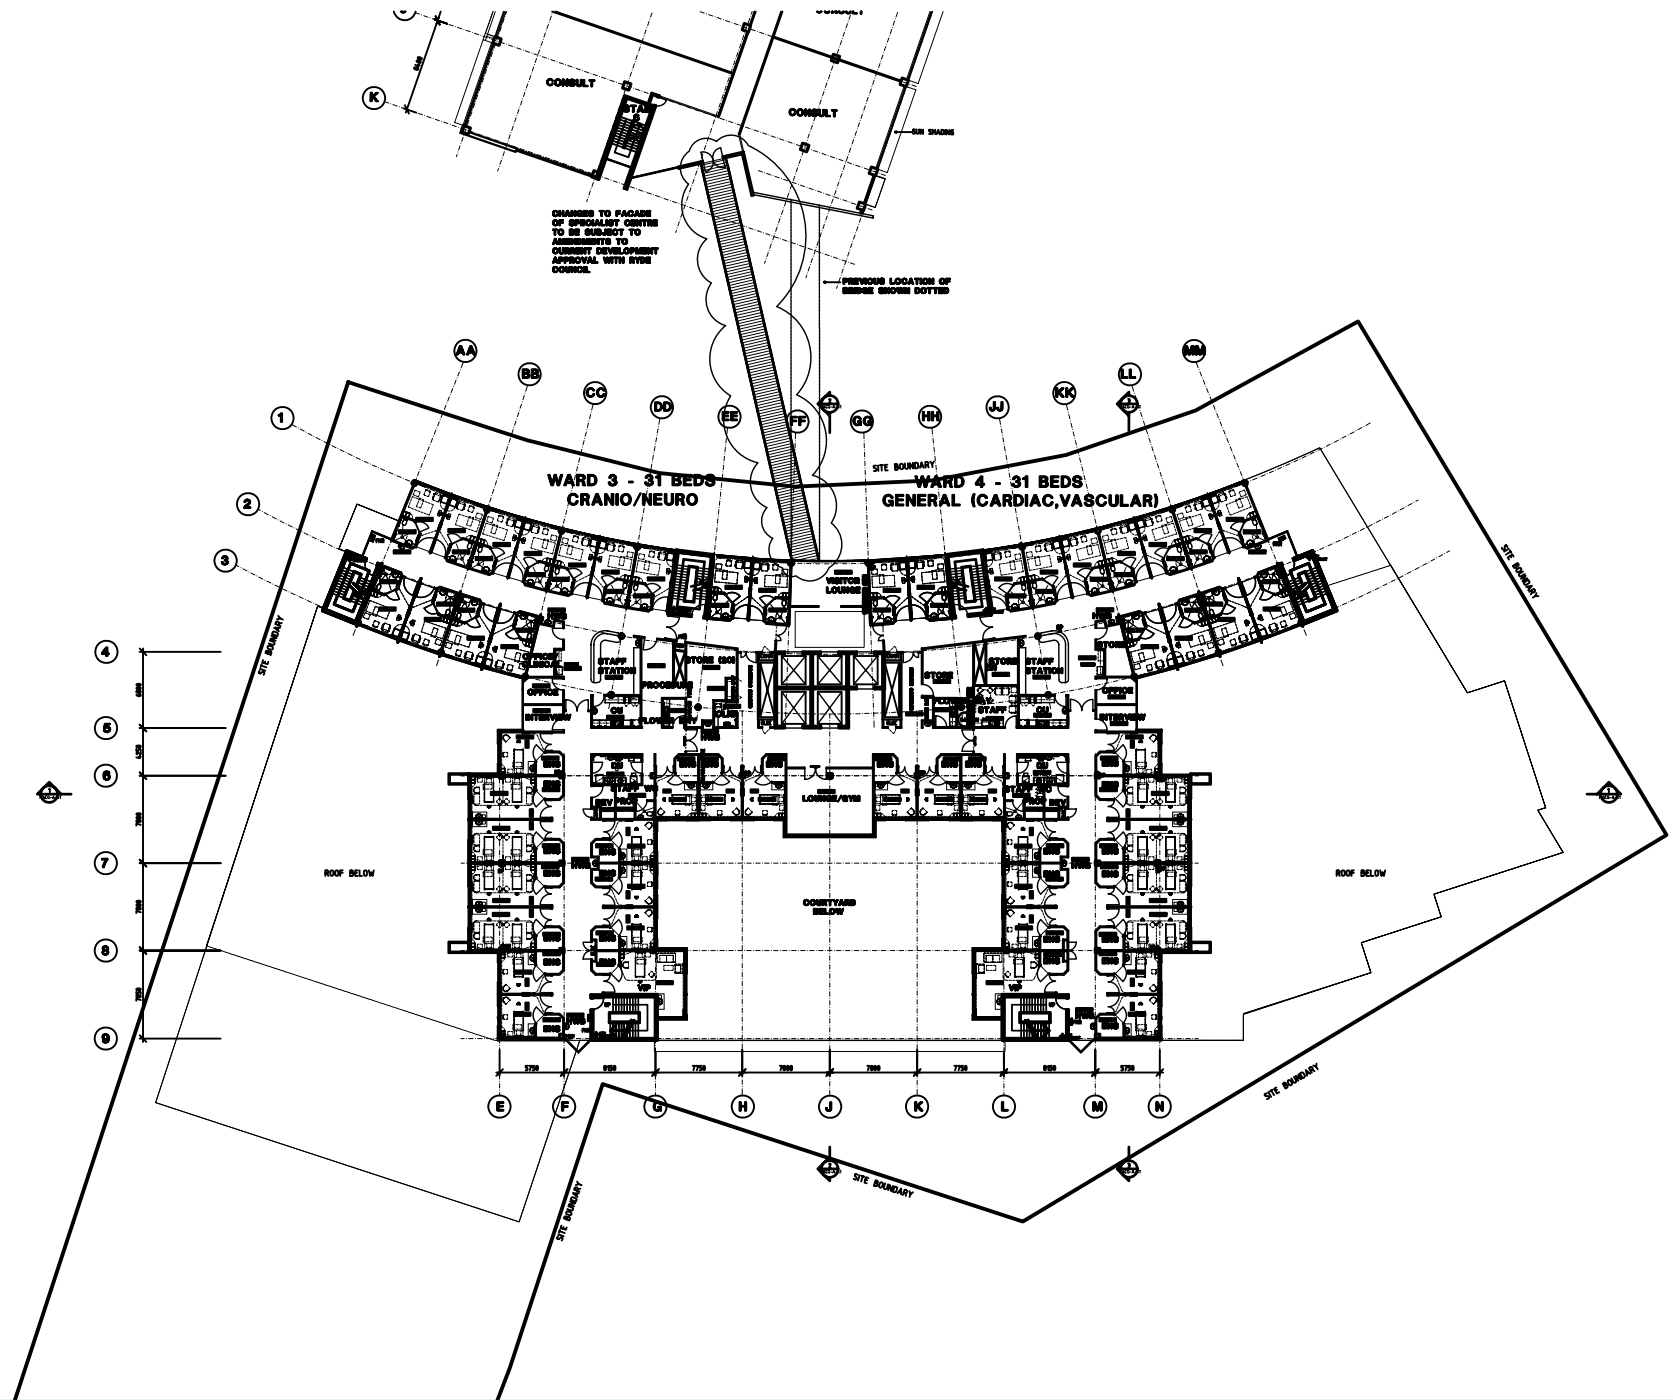


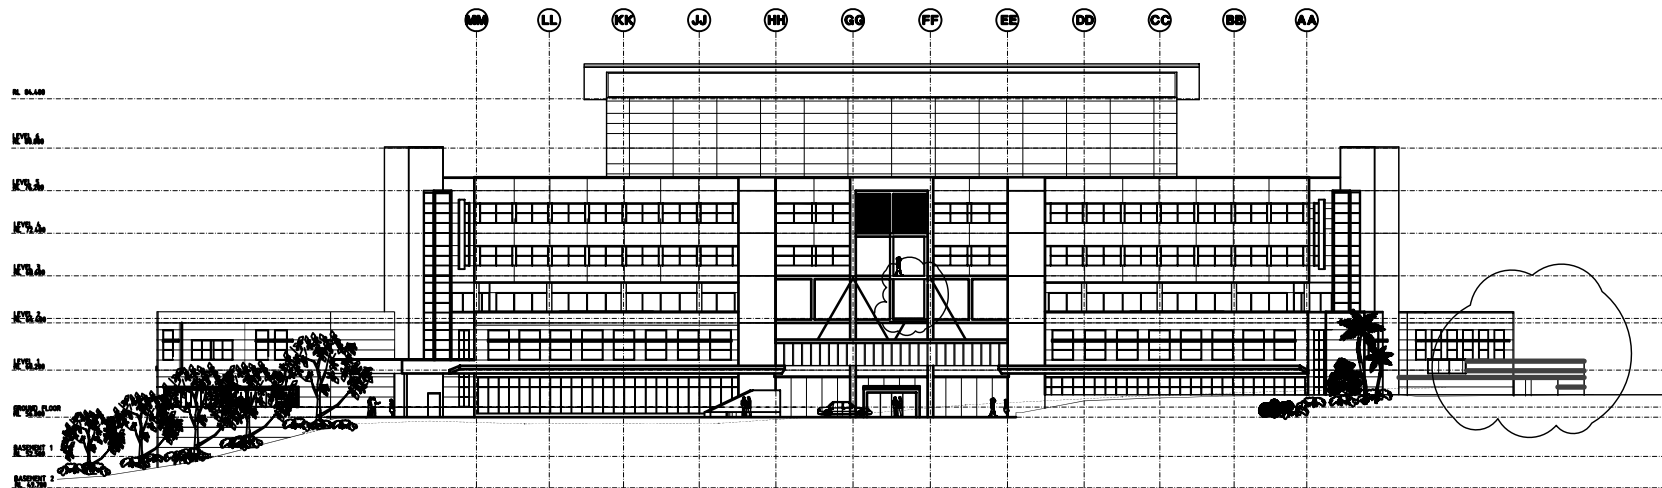


North Elevation

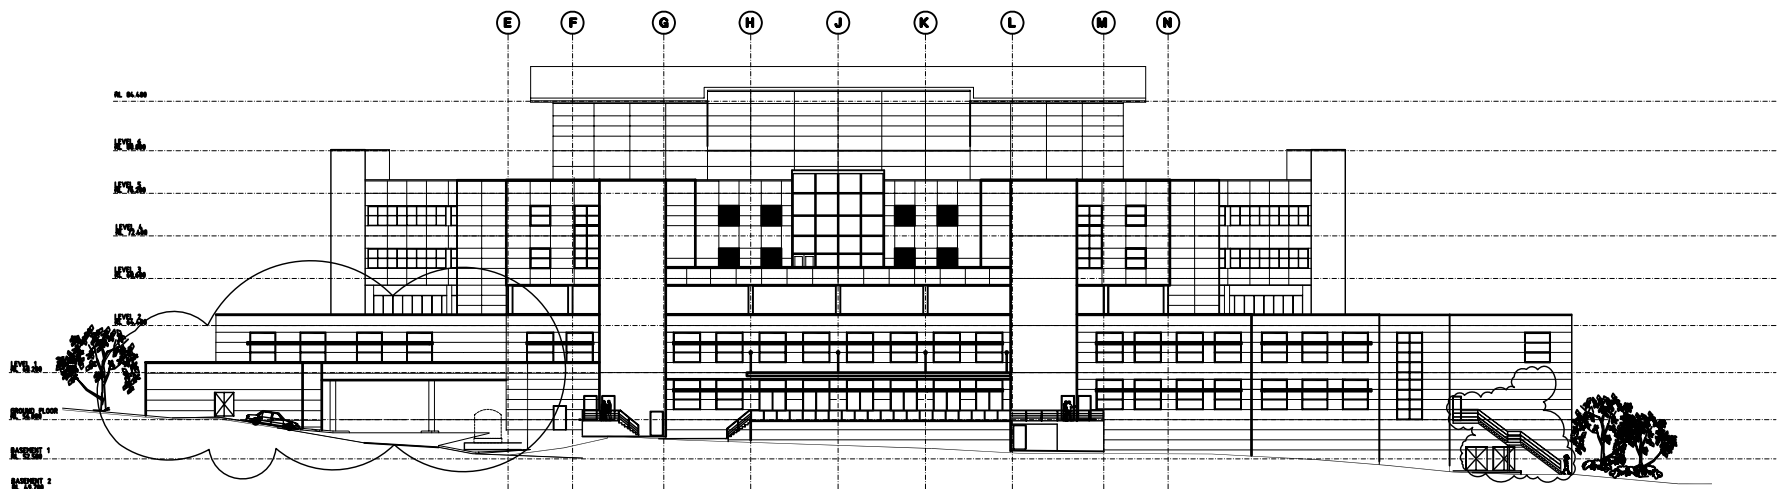


South Elevation

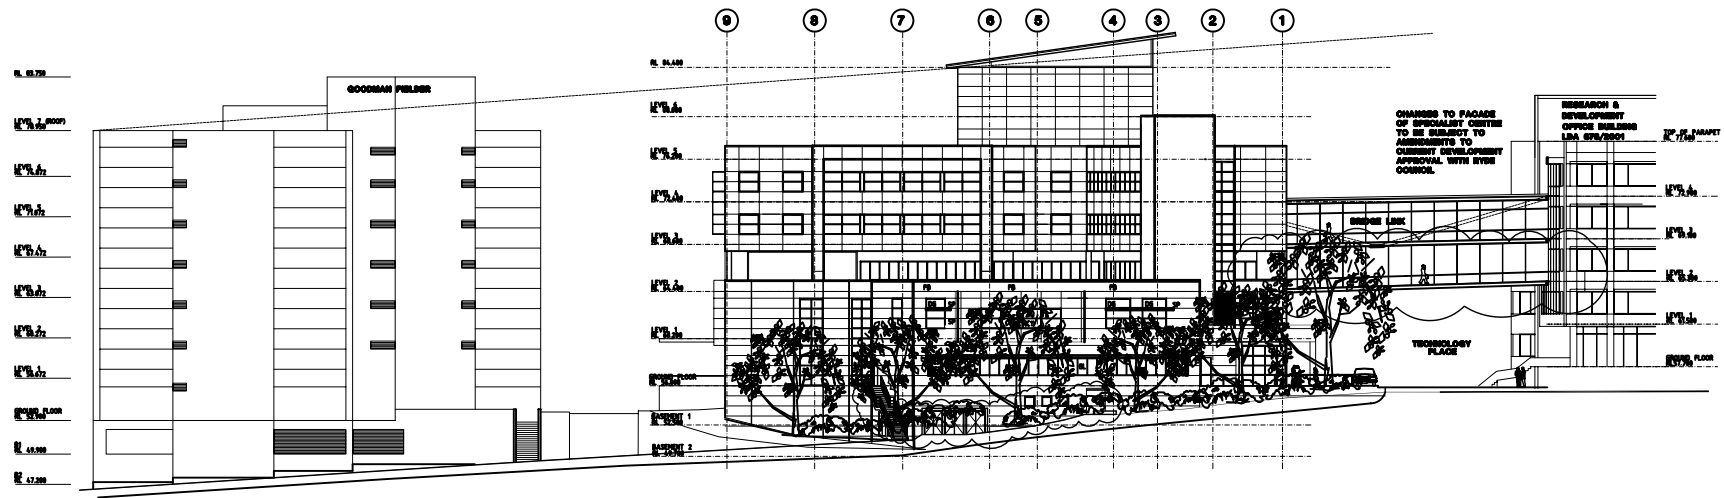

East Elevation

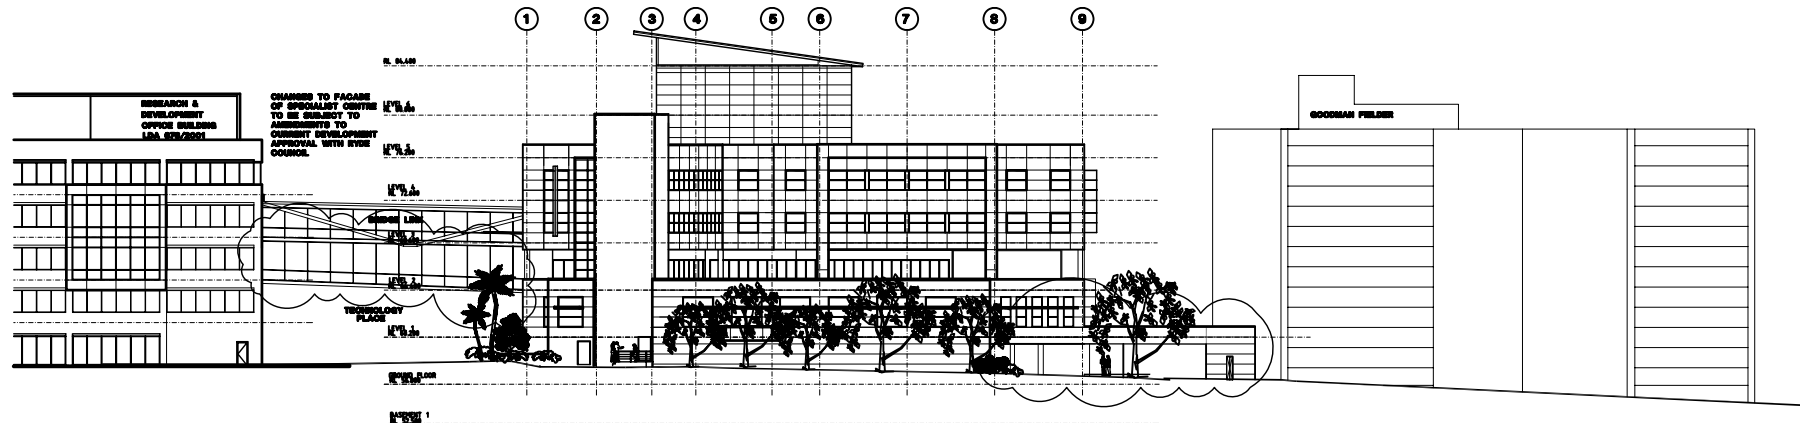

West Elevation

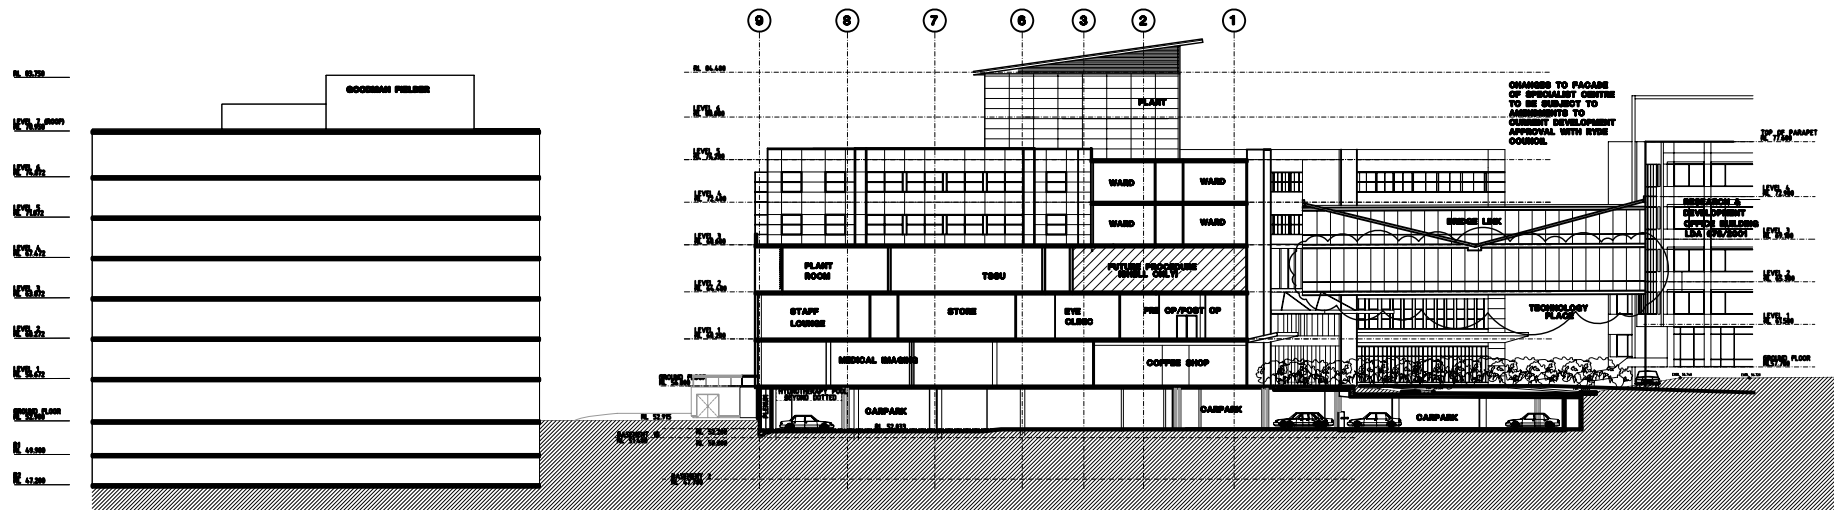

Section 3