


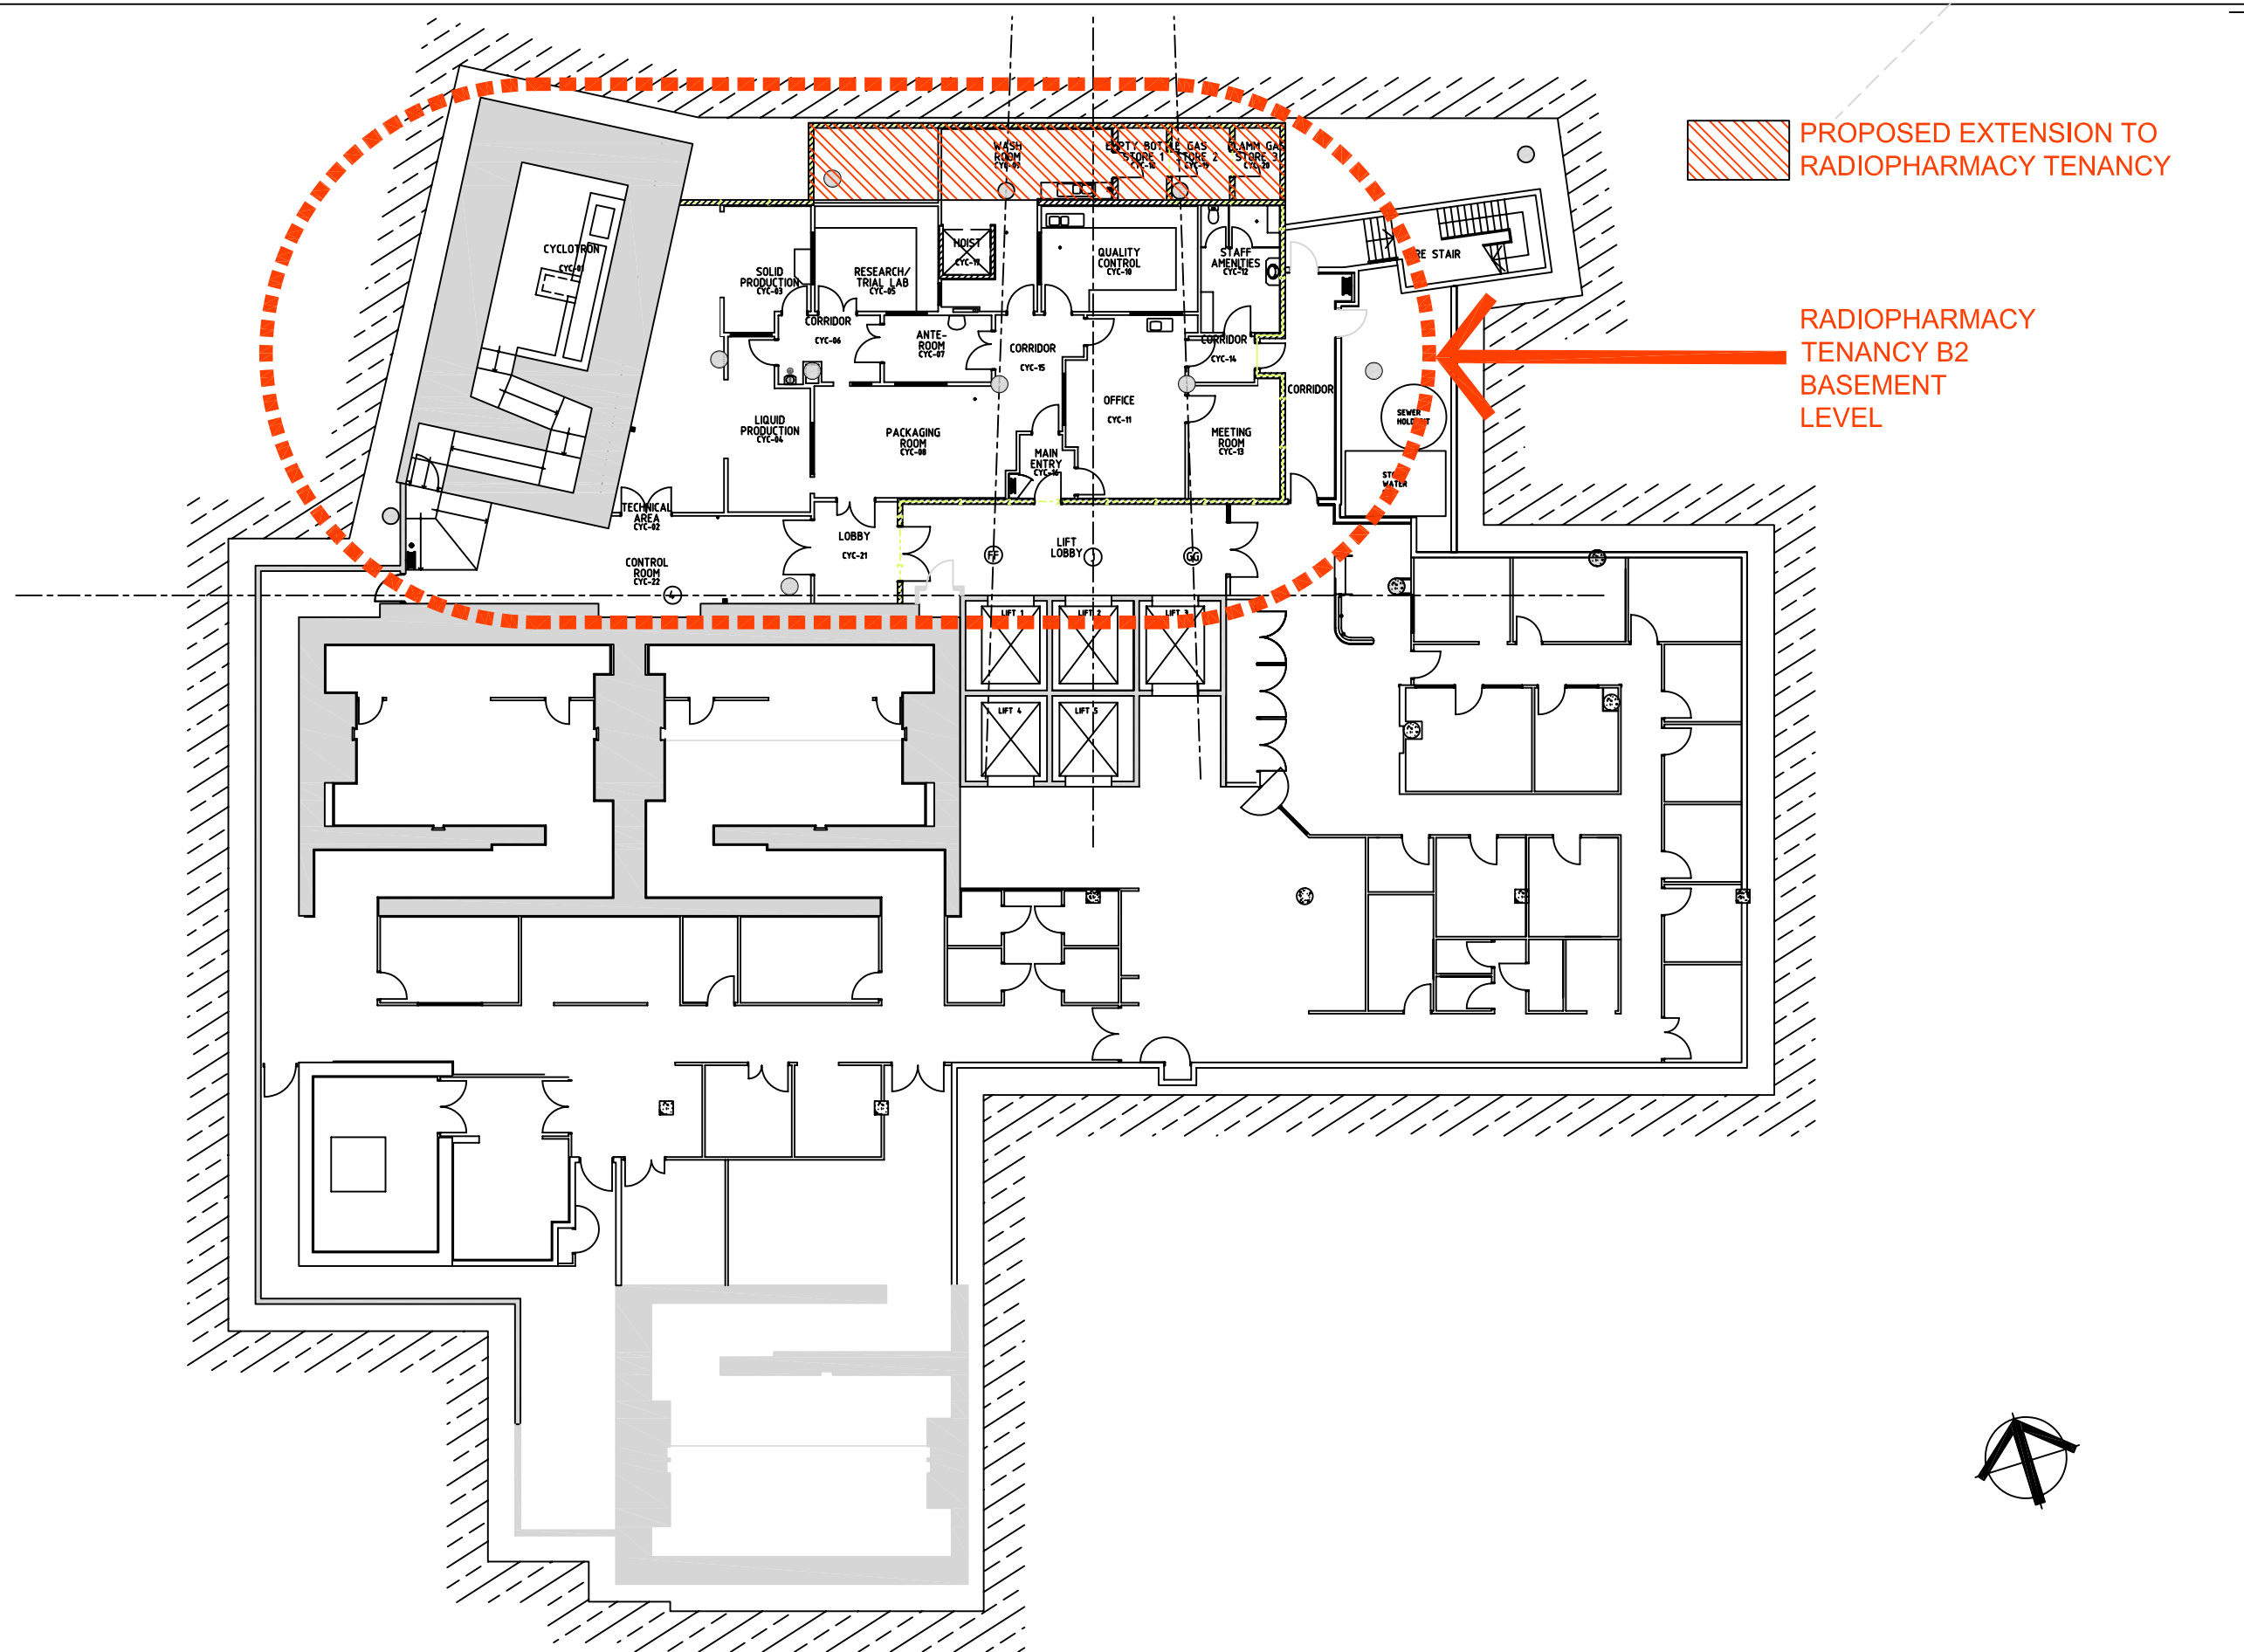

COPYRIGHT All rights reserved, this work is copyright and cannot be reproduced or copied in any form or by any means (graphic, electronic or mechanical, including photocopying) without the written permission of PDT-STH Architects. Any licence, express or implied, to use the document for any purpose whatsoever is restricted to the terms of the agreement or implied agreement with PDT-STH Architects. DIMENSIONS Use figured dimensions. DO NOT SCALE. Check all dimensions on site before fabrication or set out.	DRAWING AUTHORS		DRAWING REVIEW		AMENDMENTS				PDT-STH ARCHITECTS cyclopharm  PDT-STH Architects Level 3, 73 York Street Sydney 2000 NSW t 02 8298 4600 f 02 8298 4646 QUALITY ASSURANCE AS/NZS ISO 9001 : 2000 THIRD PARTY CERTIFIED 	PROJECT DETAILS:		SHEET TITLE:		SCALES: 1:100		DEVELOPMENT APPLICANT: CYCLOPET PTY LTD 3 TECHNOLOGY PLACE MACQUARIE PARK DEVELOPMENT LOT No 182 - DP 112777	
	SHEET SETUP DATE	23.JAN.2009	DATE	STAGE	AUTHOR	SUPERINT.	DATE	ISSUE		ACTIVITY	AUTH	CHK	JOB No.	STAGE	DRAWING No.	ISSUE DATE	
	DRAWING AUTHORS	B. KALOUDIS					23.01.2009	01		ISSUED FOR DEVELOPMENT APPLICATION	BK	DJM				23.01.2009	
	PROJECT SUPERINTENDENTS	B. KALOUDIS D. JOE MIHALJEVIC														ISSUE	
												1925	DA	DA02	01		