



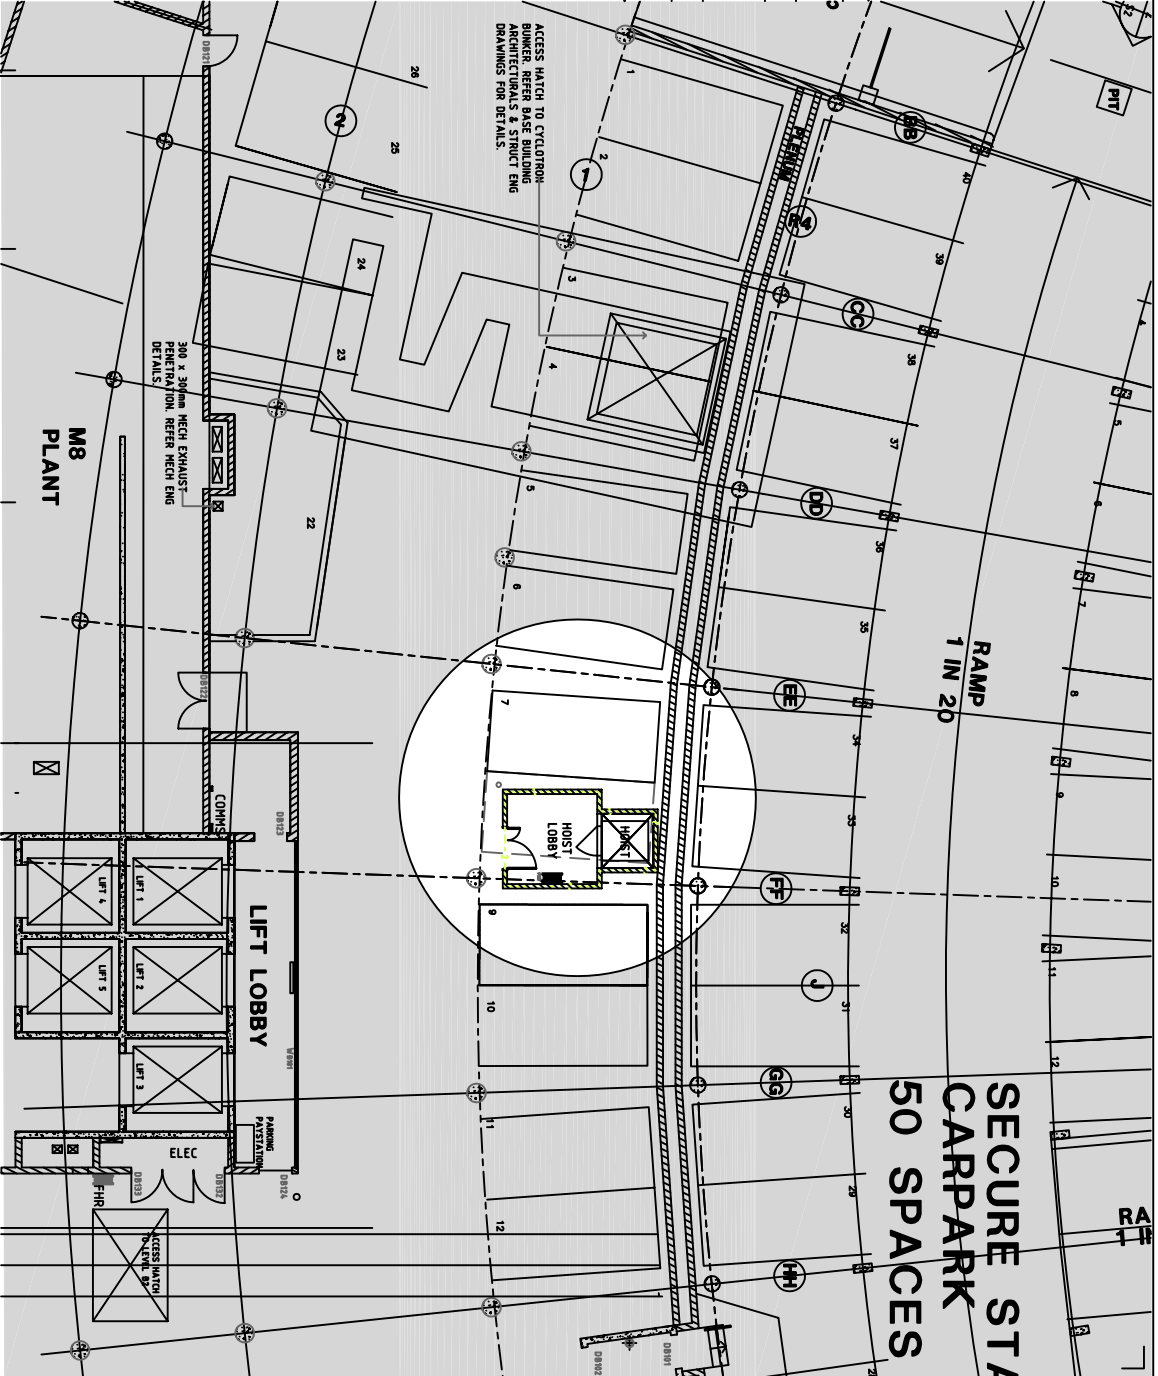

HOIST LOBBY PLAN DETAIL
BASEMENT B1

HOIST LOBBY LOCATION PLAN -
BASEMENT B1

COPYRIGHT All rights reserved. This work is intended to be used in accordance with the terms of the license agreement. It is not to be reproduced, stored in a retrieval system, or transmitted in any form or by any means, electronic, mechanical, photocopying, recording, or by any information storage or retrieval system, without the written permission of PDT-STH Architects. Any breach of these terms will result in legal action being taken against the user of this work.		DRAWING AUTHORS SHEET SET UP DATE 23.JAN.2019 DRAWING AUTHORS B. KALOUDES H.MALJEMIC		DRAWING REVIEW DATE BRUCE AUTHOR SURNAME DATE 23.01.2019 BY DMT		AMENDMENTS DATE 23.01.2019 BY DMT ACTIVITY ISSUED FOR DEVELOPMENT BR DMT		PDT-STH Architects Level 3, Sydney 2000 NSW QUALITY ASSURANCE AS/NZS ISO 9001:2000 THIRD PARTY CERTIFIED		PROJECT DETAILS MACQUARIE UNIVERSITY PRIVATE HOSPITAL CYCLOPHARM CYCLOTRON + RADIOPHARMACY UNIT		SHEET TITLE RADIOPHARMACY UNIT HOIST LOBBY PLAN BASEMENT B1		SCALES: 1:20, 1:100 DEVELOPMENT APPLICANT: 3 TECHNICAL PLACE MACQUARIE PARK DEVELOPMENT LOT No. 82 - DP 112777 JOB No. 1925 DA DA03 DATE 23.JAN.2019 ISSUE 01	
--	--	---	--	---	--	--	--	---	--	---	--	--	--	--	--

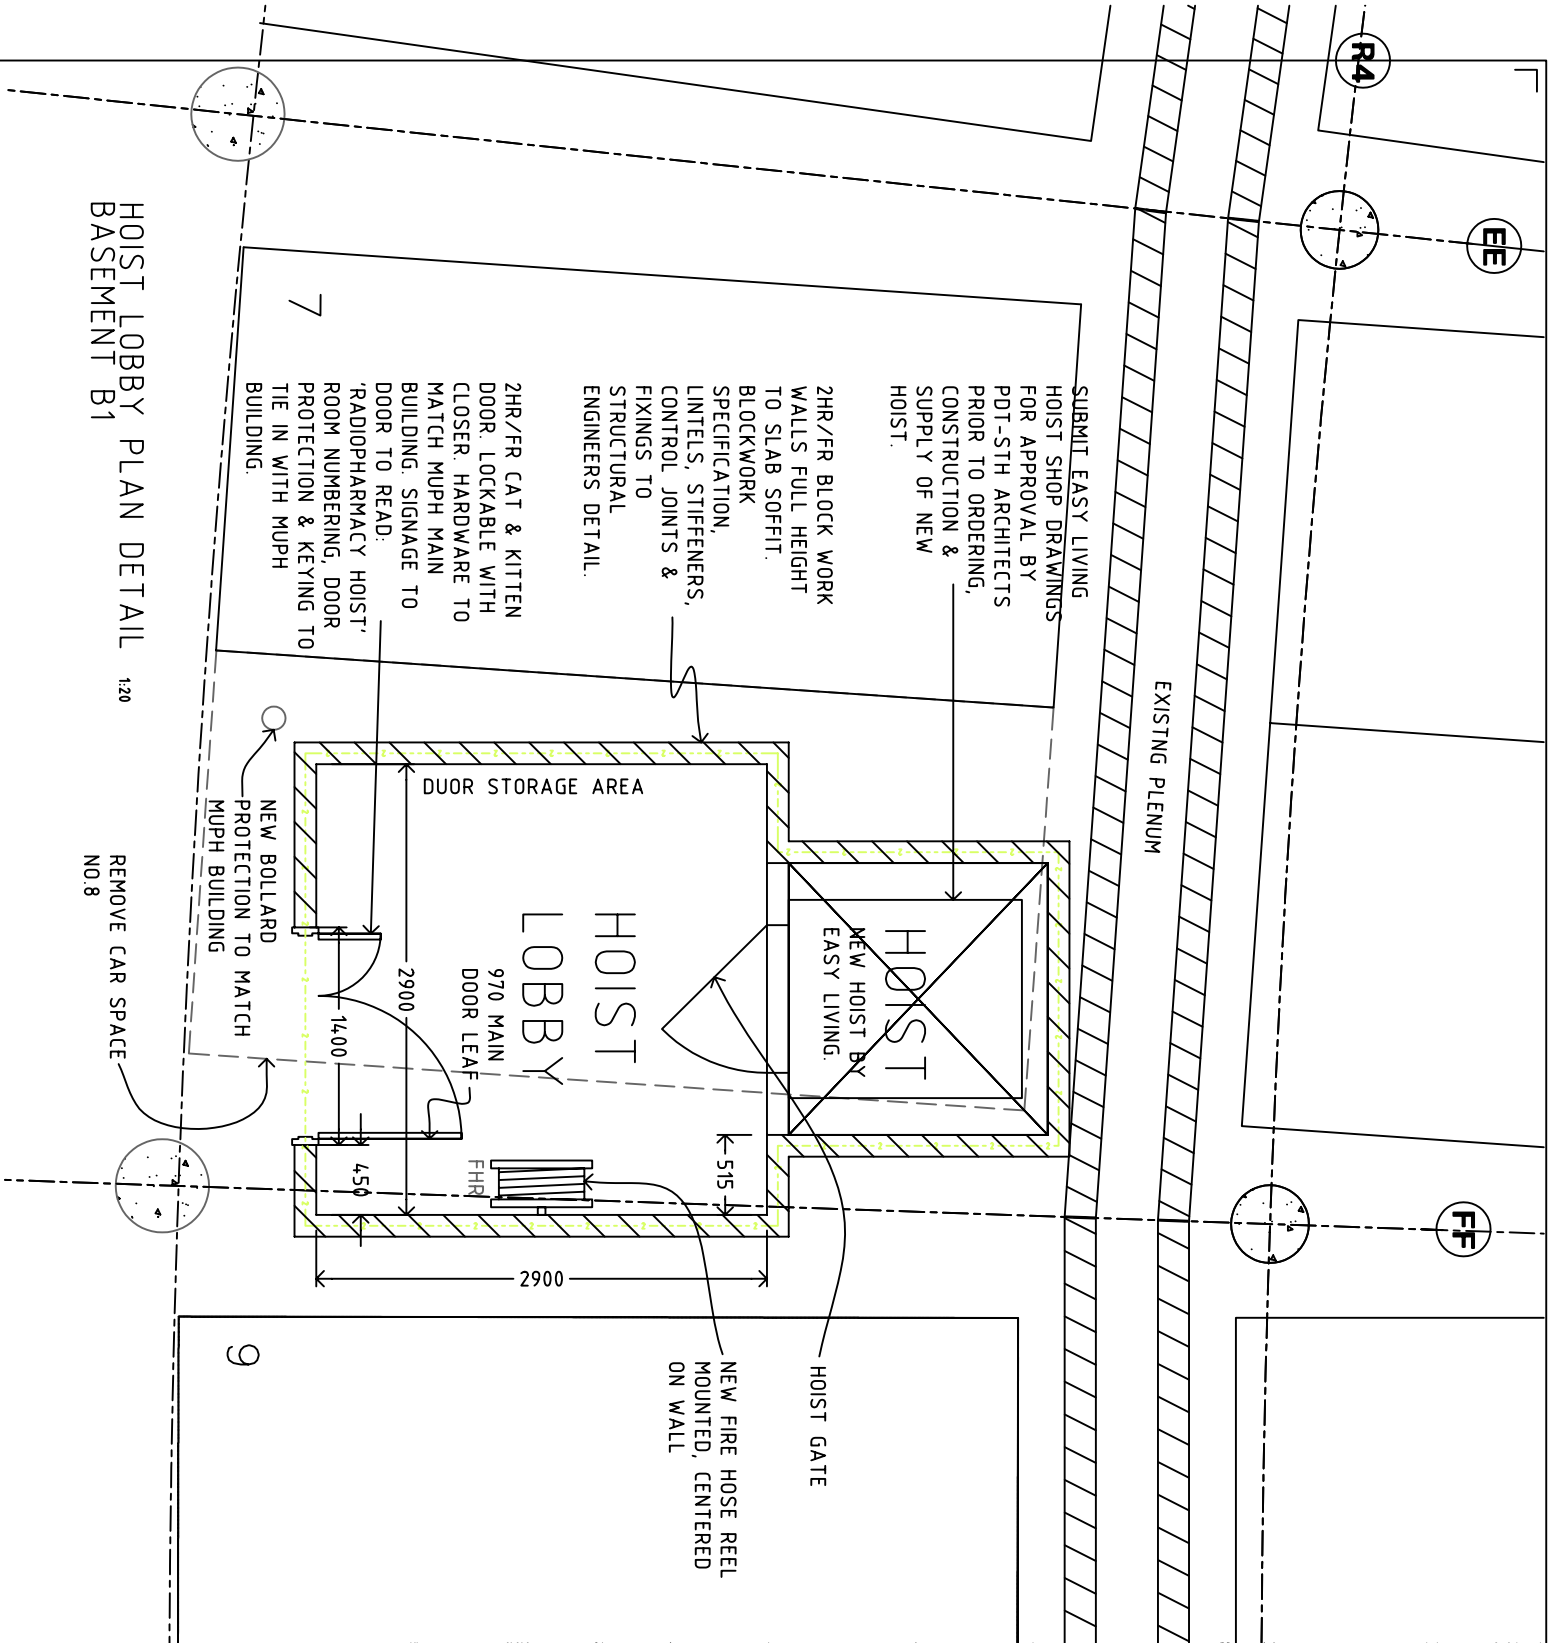