

Technology Road Closure

Macquarie University Hospital

s75W Application

Landscape Concept Plan

Drawing Schedule


Drawing No.	Drawing Name	Scale
LSK_11557_000	Coversheet and Schedules	NTS
LSK_11557_001	Landscape Opportunities and Constraints	1:250 @ A3
LSK_11557_002	Landscape Concept Plan	1:250 @ A3
LSK_11557_003	Sections	1:200 @ A3
LSK_11557_004	Precedent Images	NTS

Site Location



Suggested Planting Palette

Suggested Species List			
Botanic Name	Common Name	Mature Size	Pot Size
Deciduous Feature Tree			
Nyssa sylvatica	Tupelo	12 x 6m	200L
Pistacia chinensis	Chinese Pistacio	8 x 4m	200L
Pyrus calleryana	Callery Pear	11 x 7m	200L
Evergreen Feature Tree			
Banksia integrifolia	Coastal Banksia	12 x 4m	200L
Cupaniopsis anacardiodes	Tuckeroo	8 x 5m	200L
Eleaocarpus reticulatus	Blueberry Ash	7 x 3m	200L
Tristaniopsis laurina	Water Gum	8 x 6m	200L
Shrubs			
Banksia spinulosa cv	Hairpin Banksia	1 x 2m	200mm
Callistemon 'Mauve Mist'	Mauve Bottlebrush	2 x 2m	200mm
Correa alba	White Correa	1 x 1m	200mm
Dicksonia antarctica	Soft Tree Fern	2 x 1m	200mm
Doodia aspera	Rasp Fern	0.4 x 0.4m	200mm
Doryanthes excelsa	Gynea Lilly	2 x 1m	200mm
Michelia figo	Port Wine Magnolia	3 x 3m	200mm
Murraya paniculata	Orange Jessamine	3 x 2m	200mm
Raphiolepis x delacourii	Pink Indian Hawthorn	1 x 2m	200mm
Syzygium cv.	Lilly Pilly	1 x 1m	200mm
Westringia fruticosa 'Smokie'	Variegated Westringia	1 x 0.5m	200mm
Groundcovers			
Chamaemelum Nobile	Roman Chamomile	0.2 x 0.3m	150mm
Convolvulus cneorum	Silverbush	Prostrate	150mm
Grevillea 'Little Thicket'	Prostrate Grevillea	Prostrate	150mm
Isolepis nodosa	Knobby Clubrush	0.4 x 0.3m	150mm
Lomandra confertifolia 'Little Con'	Dwarf Lomandra	0.3 x 0.3m	150mm
Senecio serpens	Blue Chalk Sticks	0.3 x 1m	150mm
Viola hederacea	Native Violet	0.2 x 0.5m	150mm
Climbers			
Hardenbergia violacea 'Happy Wanderer'	Native Sarsparilla	Climber	150mm
Hibbertia scandens	Snake Vine	Climber	150mm
Trachelospermum jasminoides	Star Jasmine	Climber	150mm

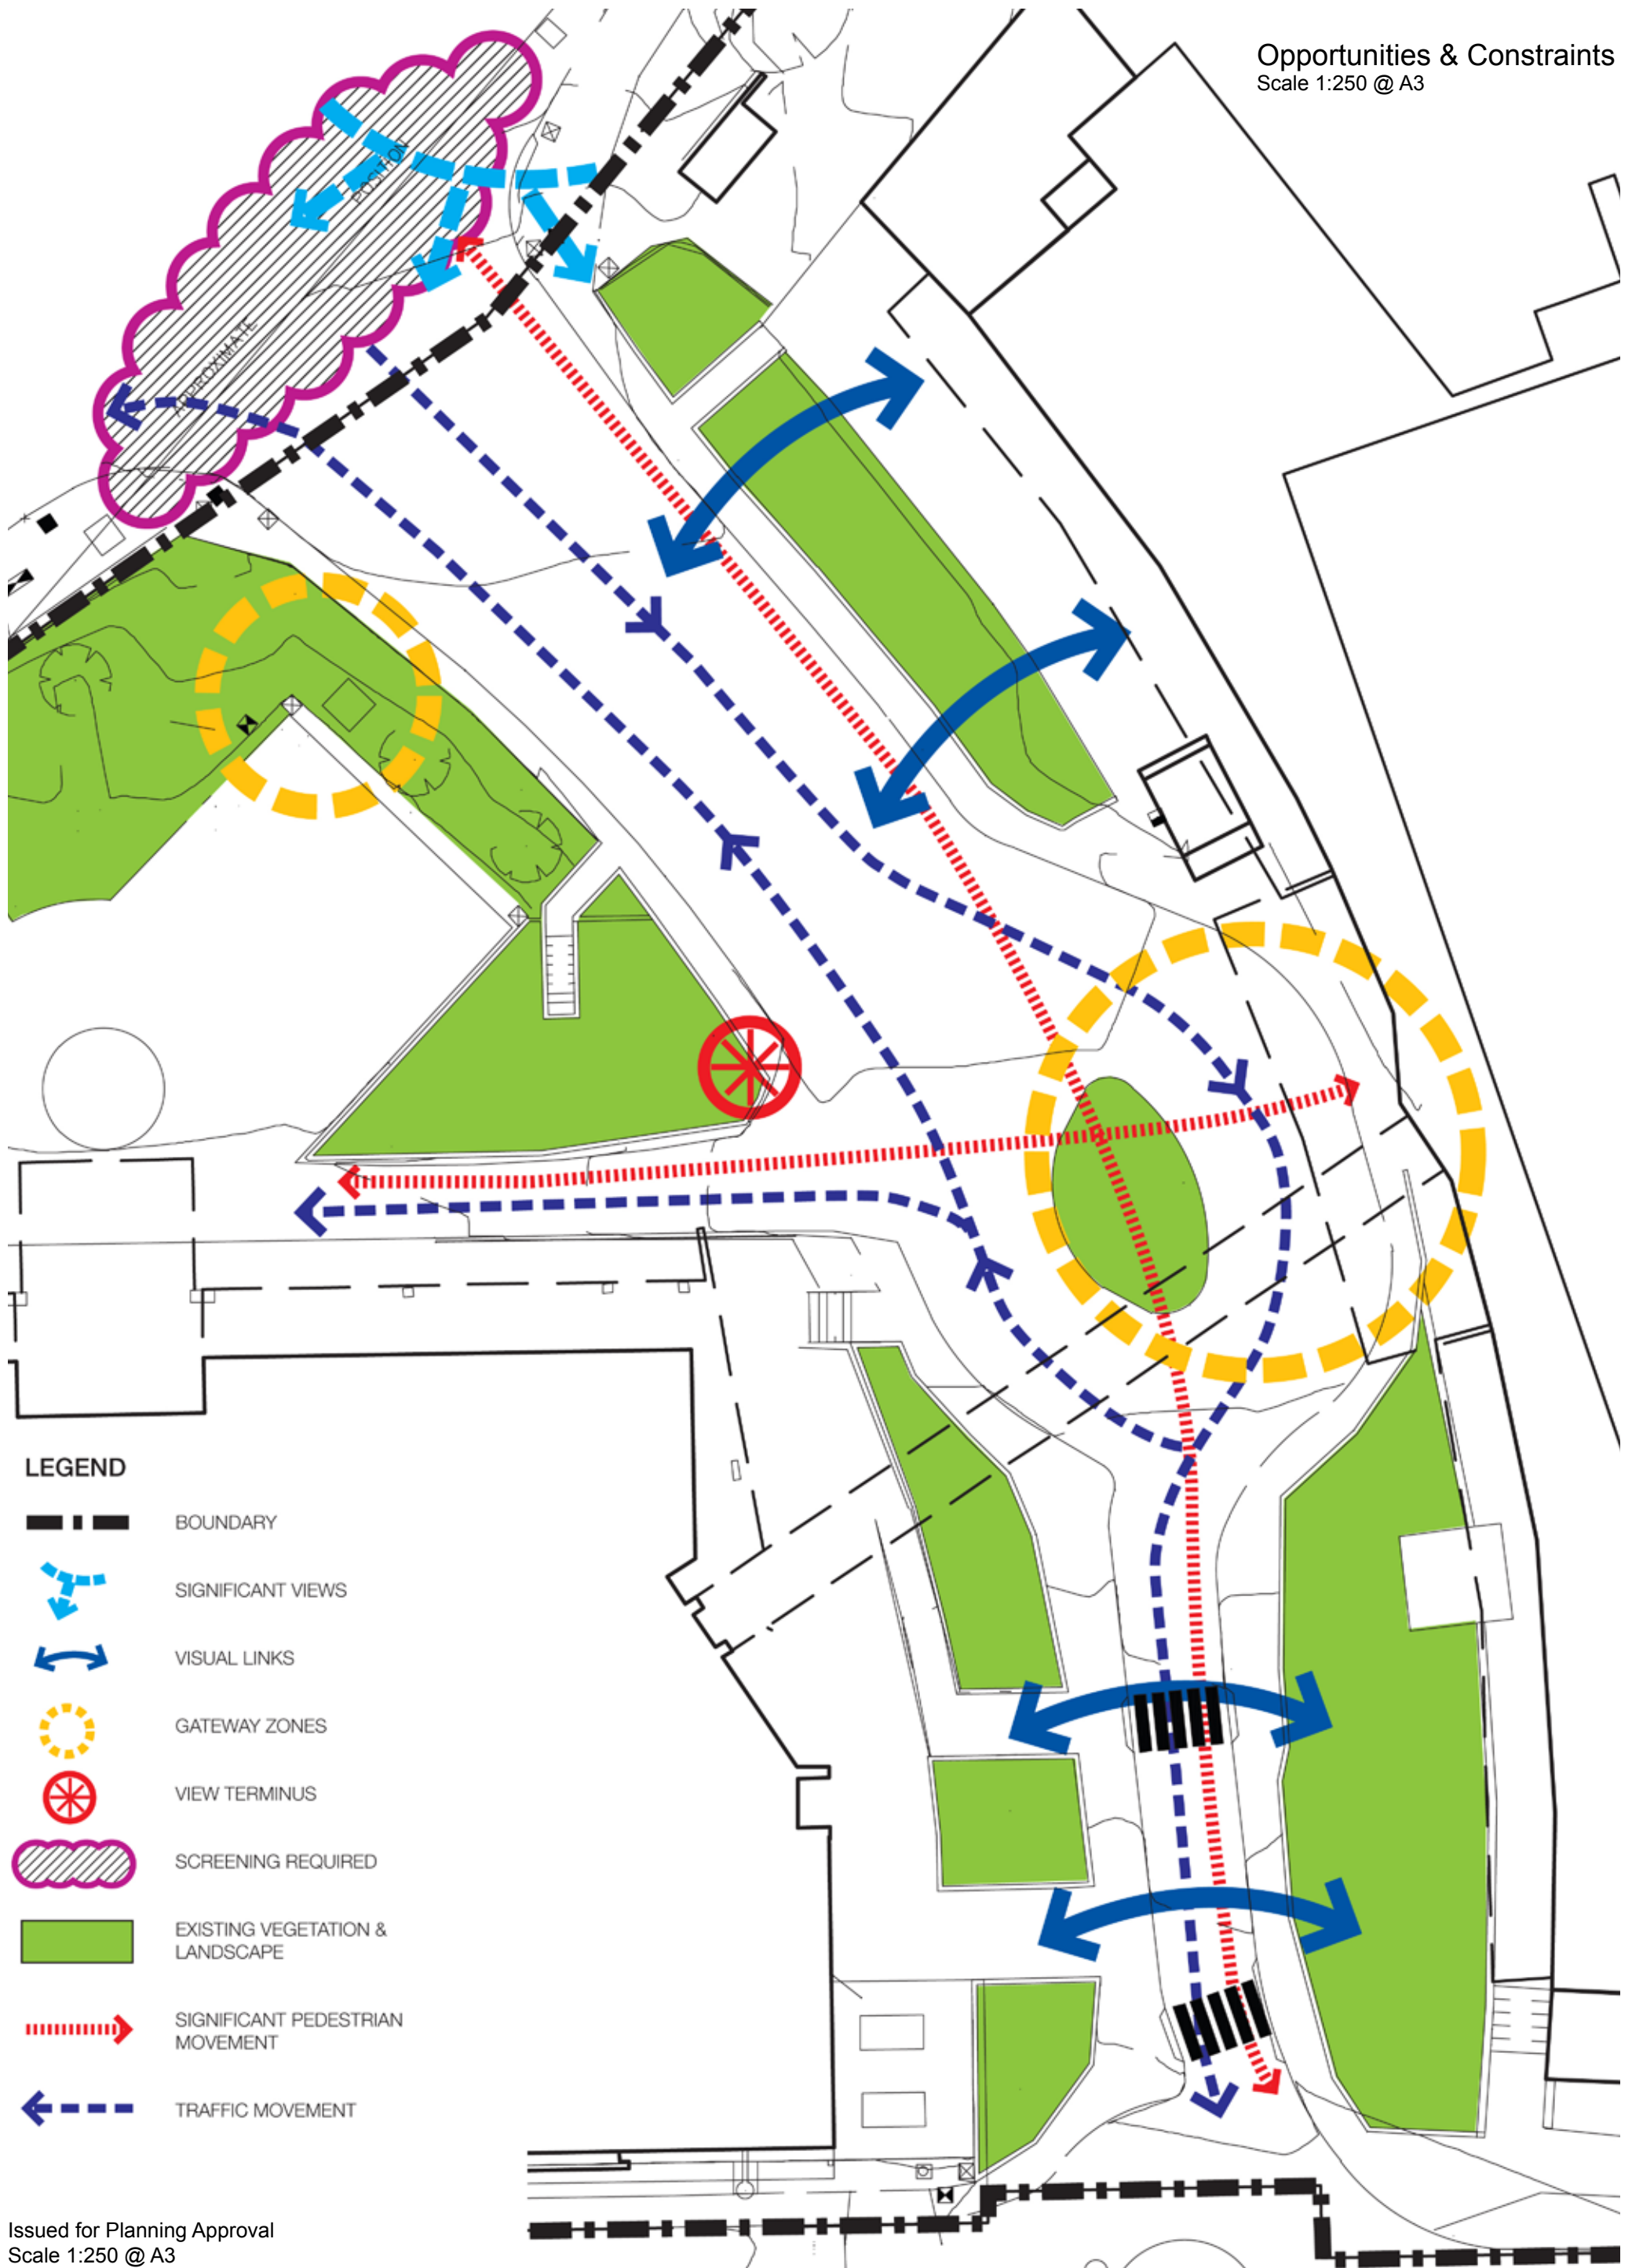

Issued for Planning Approval
Scale 1:250 @ A3


context

52-58 William Street East Sydney NSW 2011
PO Box A866 Sydney South NSW 1235
T. 8244 8900 F. 8244 8988 E. context@context.net.au



Dwg Ref No: LSK 11557_001
Date: December 2011
Client: Macquarie University

Macquarie University
Technology Road Closure

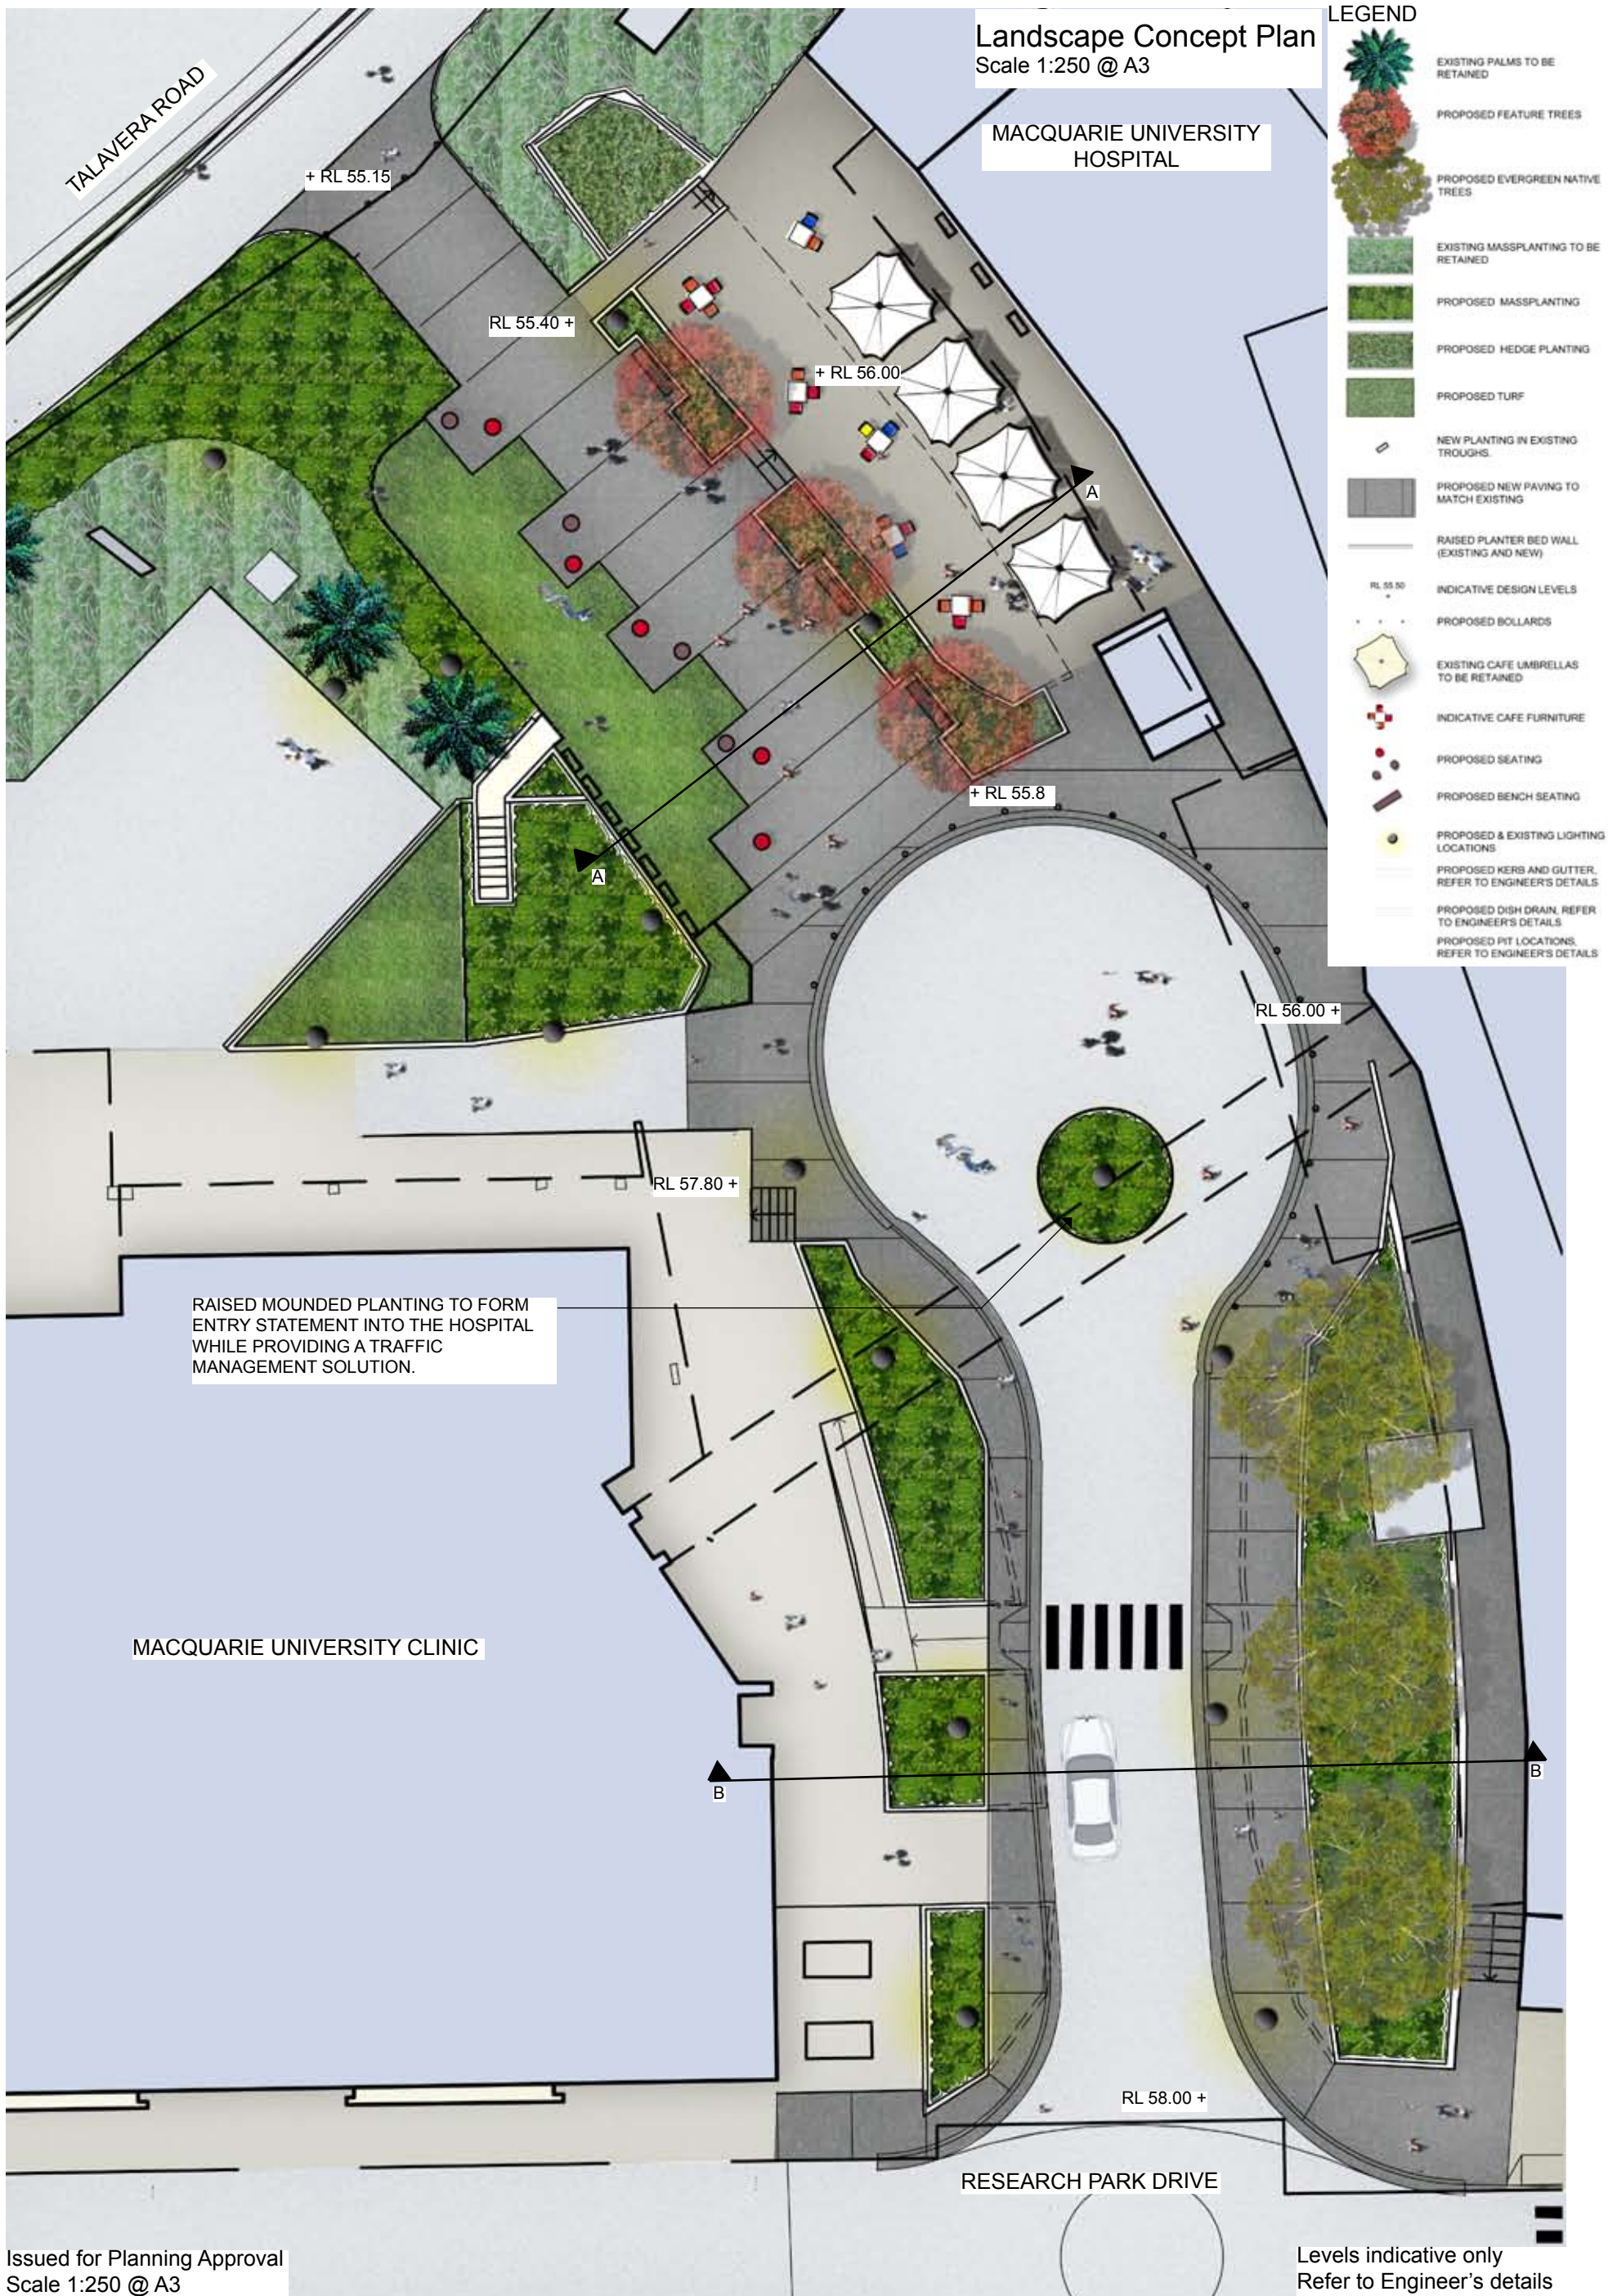



Section AA



Section BB



Example of a University plaza space



Indigenous planting; Banksia sp



Deciduous feature trees: Pistachia chinensis



Example of a 'green facade'



Sensory planting: Chamaemelum nobile



Urban furniture



Massplanted raised garden beds




Native evergreen tree planting: Tristaniopsis laurina



Raised planters: Corten edging



Indigenous colour: Callistemon sp

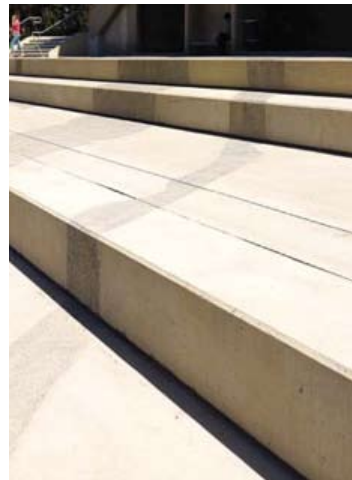

Informal seating walls



Climber: Trachelospermum jasminoides



Accent planting: Doryanthes excelsa



Turf breakout space in an urban plaza