


June 21 9am

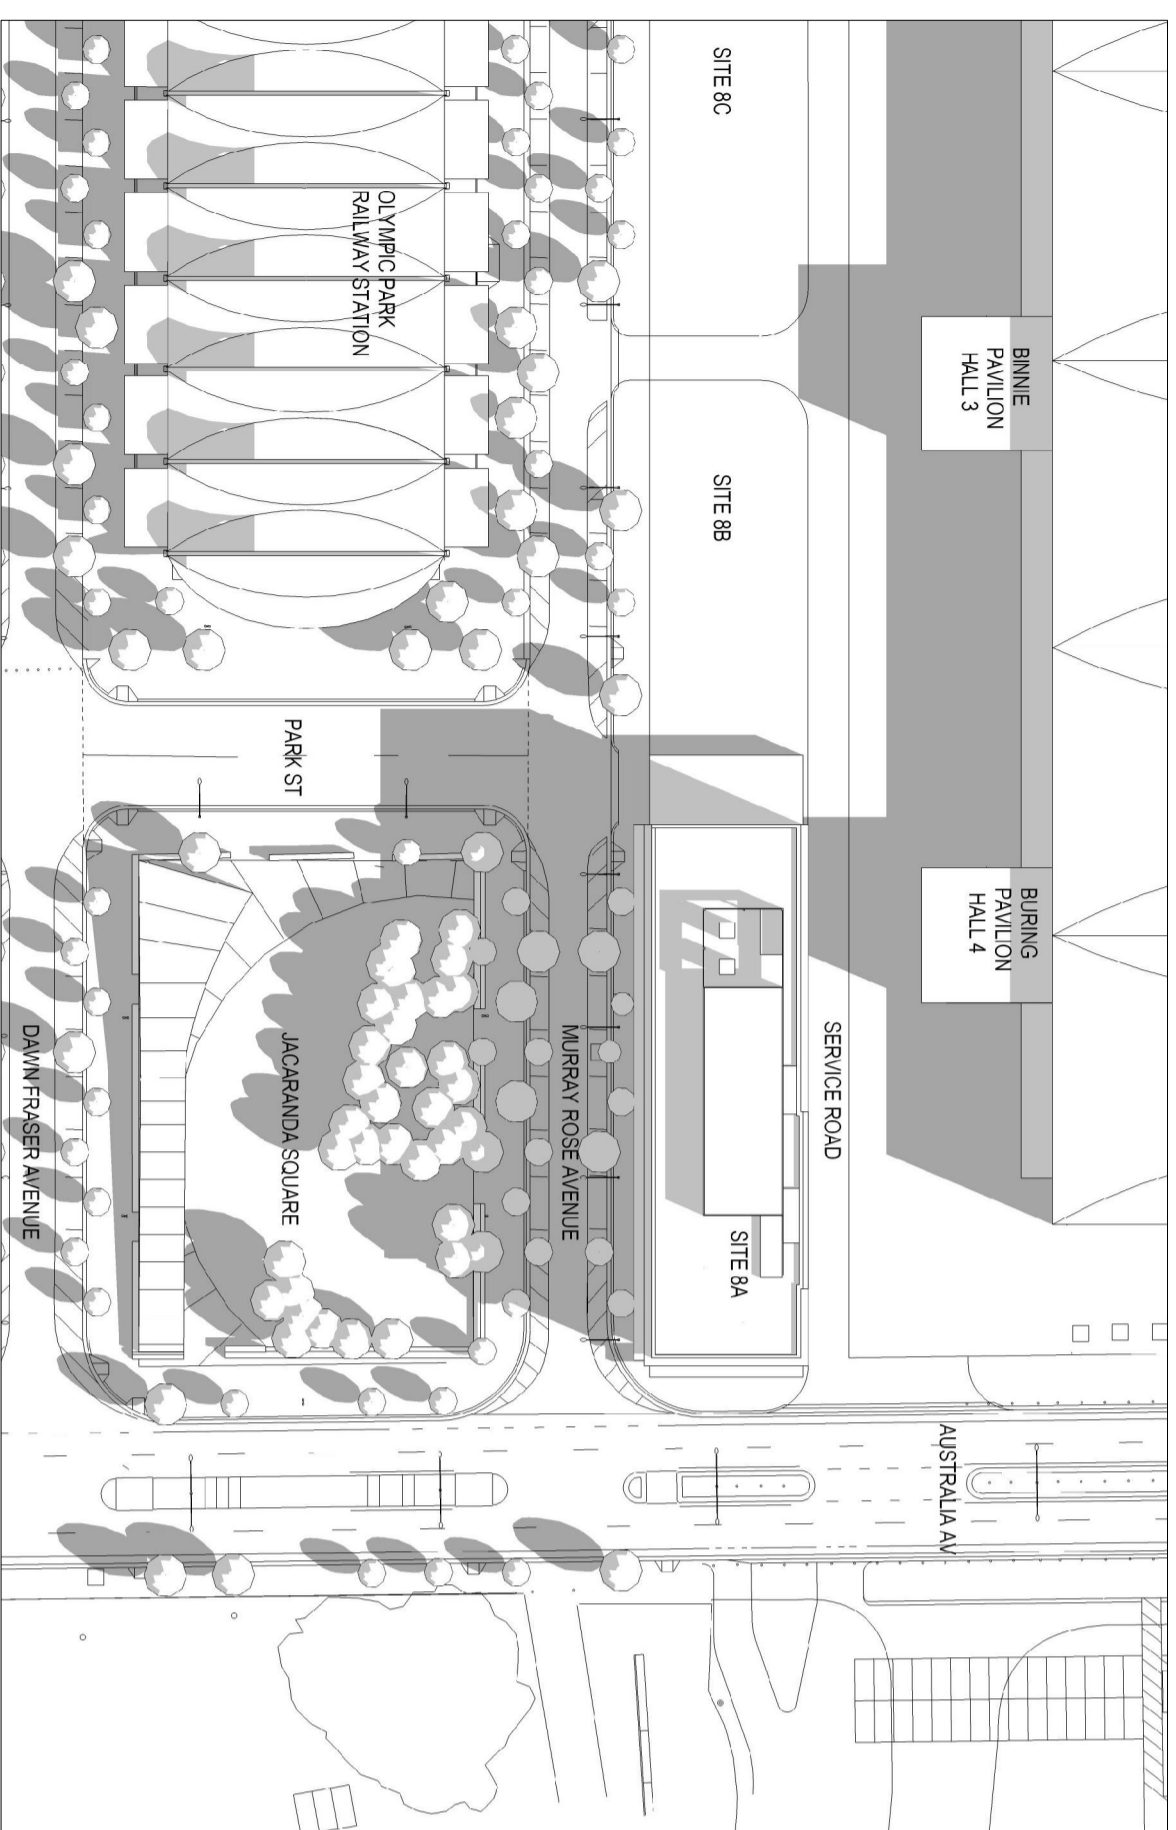

June 21 12noon



June 21 3pm

REFERENCE: WAP

NORTH



NOTES:

1. DO NOT SCALE DRAWINGS. WRITTEN DIMENSIONS GOVERN.
2. ALL DIMENSIONS ARE IN MILLIMETERS UNLESS NOTED OTHERWISE.
3. THE WORK HASSELL SHALL BE NOTIFIED IN WRITING OF ANY DISCREPANCIES.
4. THIS DRAWING MUST BE READ IN CONJUNCTION WITH ALL RELEVANT CONTRACTS, SPECIFICATIONS, REPORTS AND DRAWINGS.



© COPYRIGHT OF THIS DRAWING IS VESTED IN HASSELL, LIMITED  
2007 HASSELL, LIMITED

THIS DRAWING IS AN UNCONTROLLED COPY, UNLESS NOTED OTHERWISE

REV	DESCRIPTION	DATE

REV	DESCRIPTION	DATE

REV	DESCRIPTION	DATE
B	DA ISSUE	26.06.2007
A	PRE-DA	30.05.2007

CONSULTANT

HASSELL LIMITED ACN 007 711 436  
80 CUMBERLAND STREET SYDNEY NSW 2000  
SYDNEY @ HASSELL.COM.AU  
T 61 2 9273 2800 F 61 2 9273 2846

CLIENT

WATPAC DEVELOPMENT PTY LTD  
WATPAC  
PROPERTY

HASSELL

DRAWING TITLE

Shadow Diagram June

STATUS  
DA-SUBMISSION

SCALE AT A2	DRAWN	CO-ORDINATED	CHECKED	APPROVED
1:1000	CW/EB	CW	SO	SO
JOB NO.	DRAWING NUMBER	REV		
PSA 7915	1101	B		