



September 21 9am

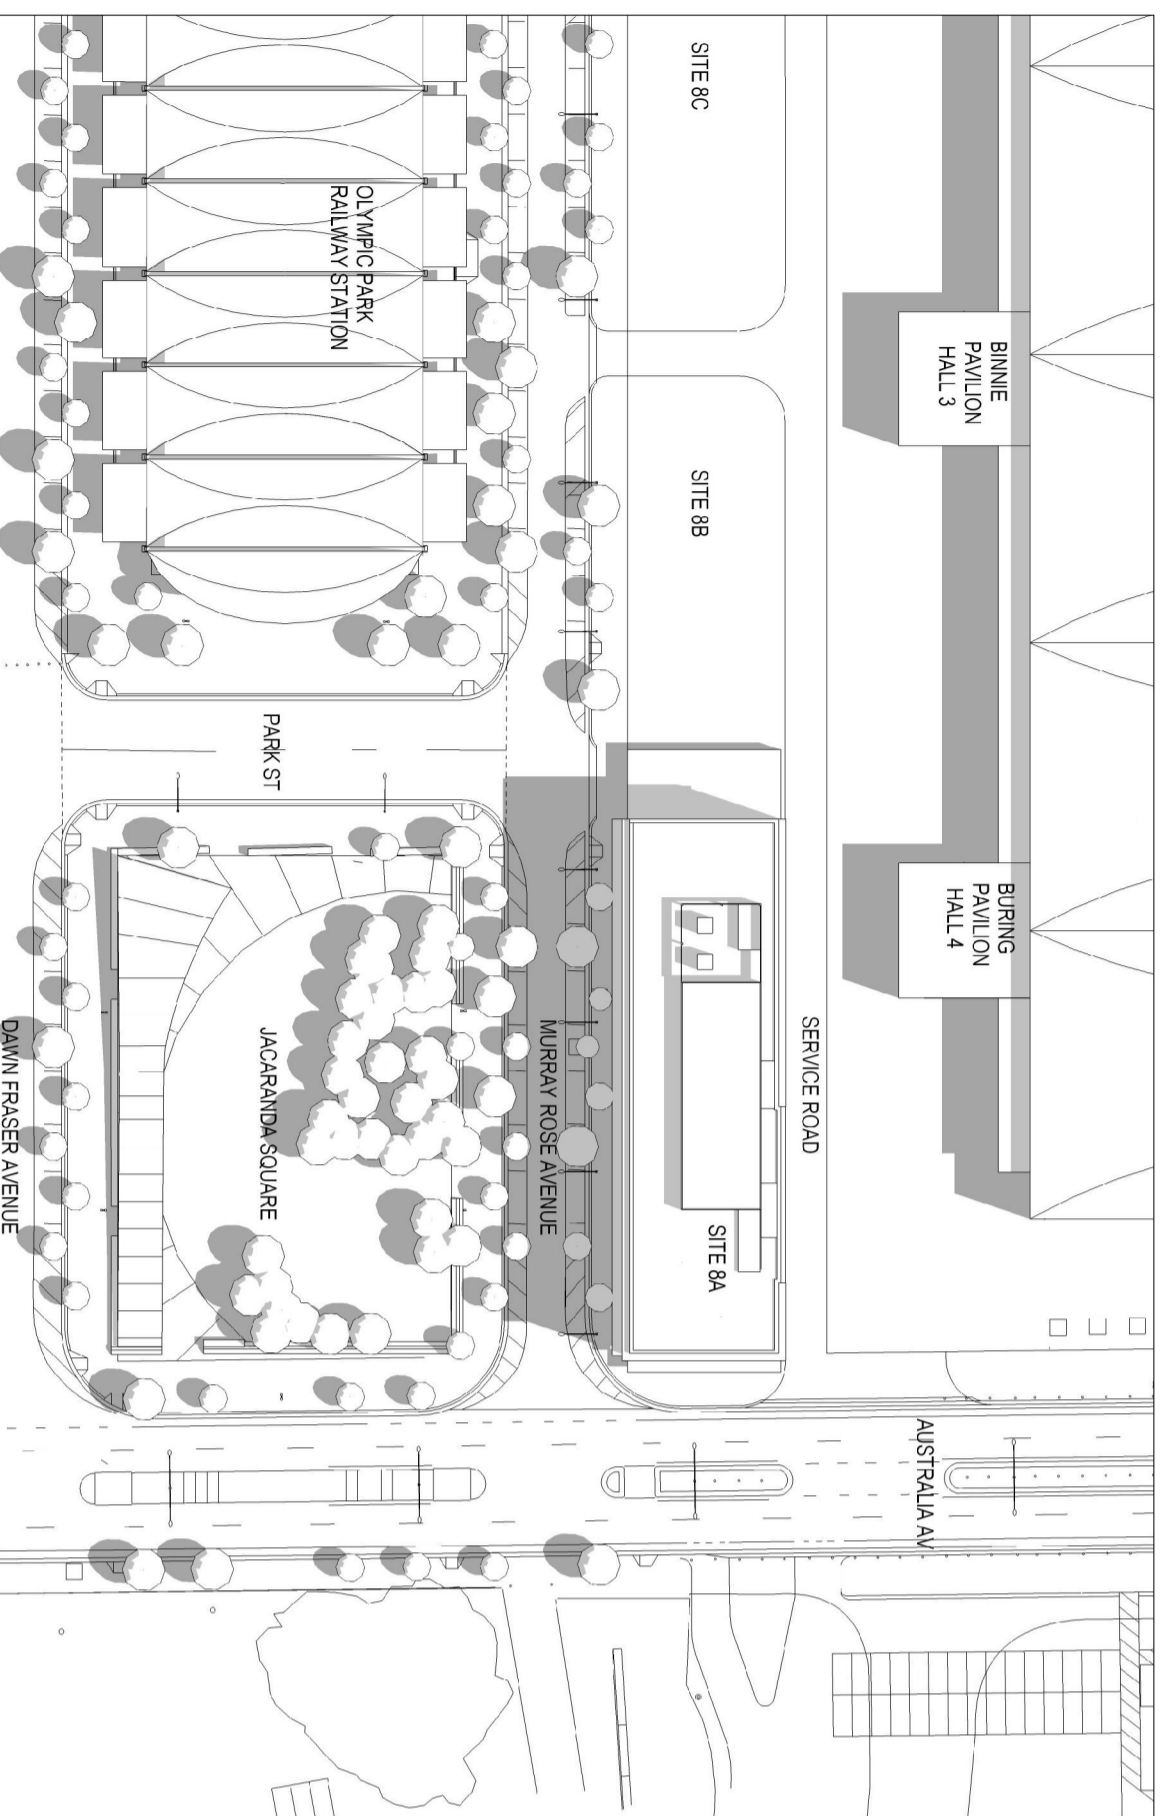

September 21 12noon



September 21 3pm

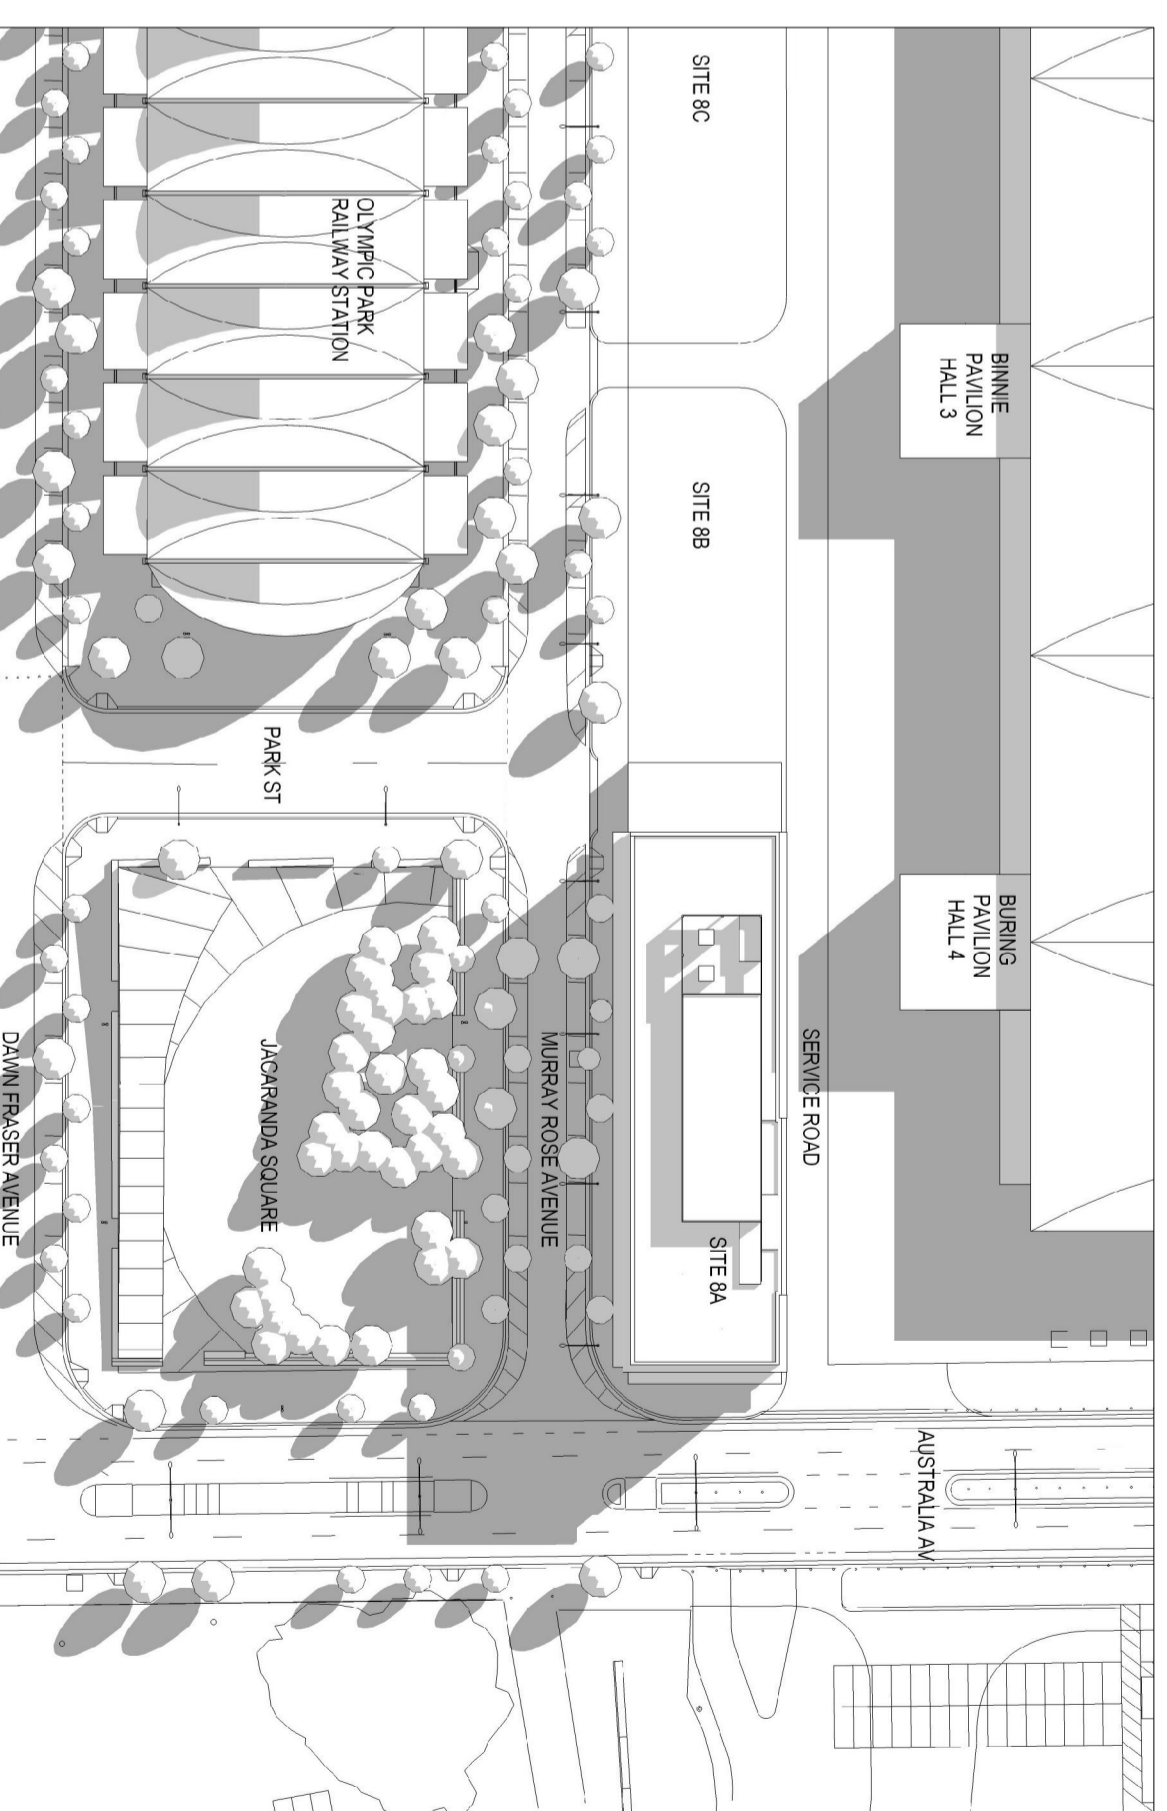


REFERENCE: JWP

NORTH



NOTES

1. DO NOT SCALE DRAWINGS. WRITTEN DIMENSIONS GOVERN.
2. ALL DIMENSIONS ARE IN MILLIMETRES UNLESS NOTED OTHERWISE.
3. ALL DIMENSIONS SHALL BE VERIFIED ON SITE BEFORE PROCEEDING WITH THE WORK. HASSELL SHALL BE NOTIFIED IN WRITING OF ANY DISCREPANCIES.
4. CONTRACTS, SPECIFICATIONS, REPORTS AND DRAWINGS.

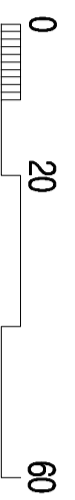

© COPYRIGHT OF THIS DRAWING IS VESTED IN HASSELL, LIMITED  
2007 HASSELL, LIMITED

THIS DRAWING IS AN UNCONTROLLED COPY, UNLESS NOTED OTHERWISE

REV	DESCRIPTION	DATE

REV	DESCRIPTION	DATE

REV	DESCRIPTION	DATE
B	DA ISSUE	28.08.2007
A	PRE-DA	30.05.2007

CONSULTANT

HASSELL LIMITED ACN 07 711 435  
88 CAMBERLAND STREET SYDNEY NSW 2000  
AUSTRALIA  
SYDNEY OFFICE: 02 9551 1200  
191 & 197 DUNDAS ST 2 SYDNEY

CLIENT

WATPAC DEVELOPMENT PTY LTD  
PROBABILITY  
**WATPAC**

PROJECT

PSA7515  
SITE 8A

**HASSELL**

DRAWING TITLE

Shadow Diagram September

STATUS  
DA SUBMISSION

SCALE AT A2	DRAWN	TOP-DRAWN	CHECKED	APPROVED
1:1000	CW/EB	CW	SO	SO
JOB NO.	DRAWING NUMBER	REV		
PSA 7515	1102	B		