
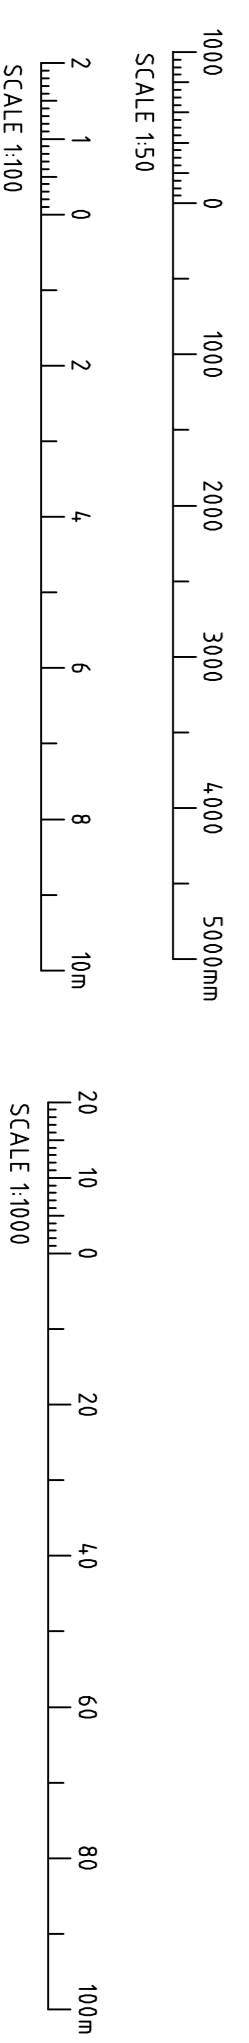
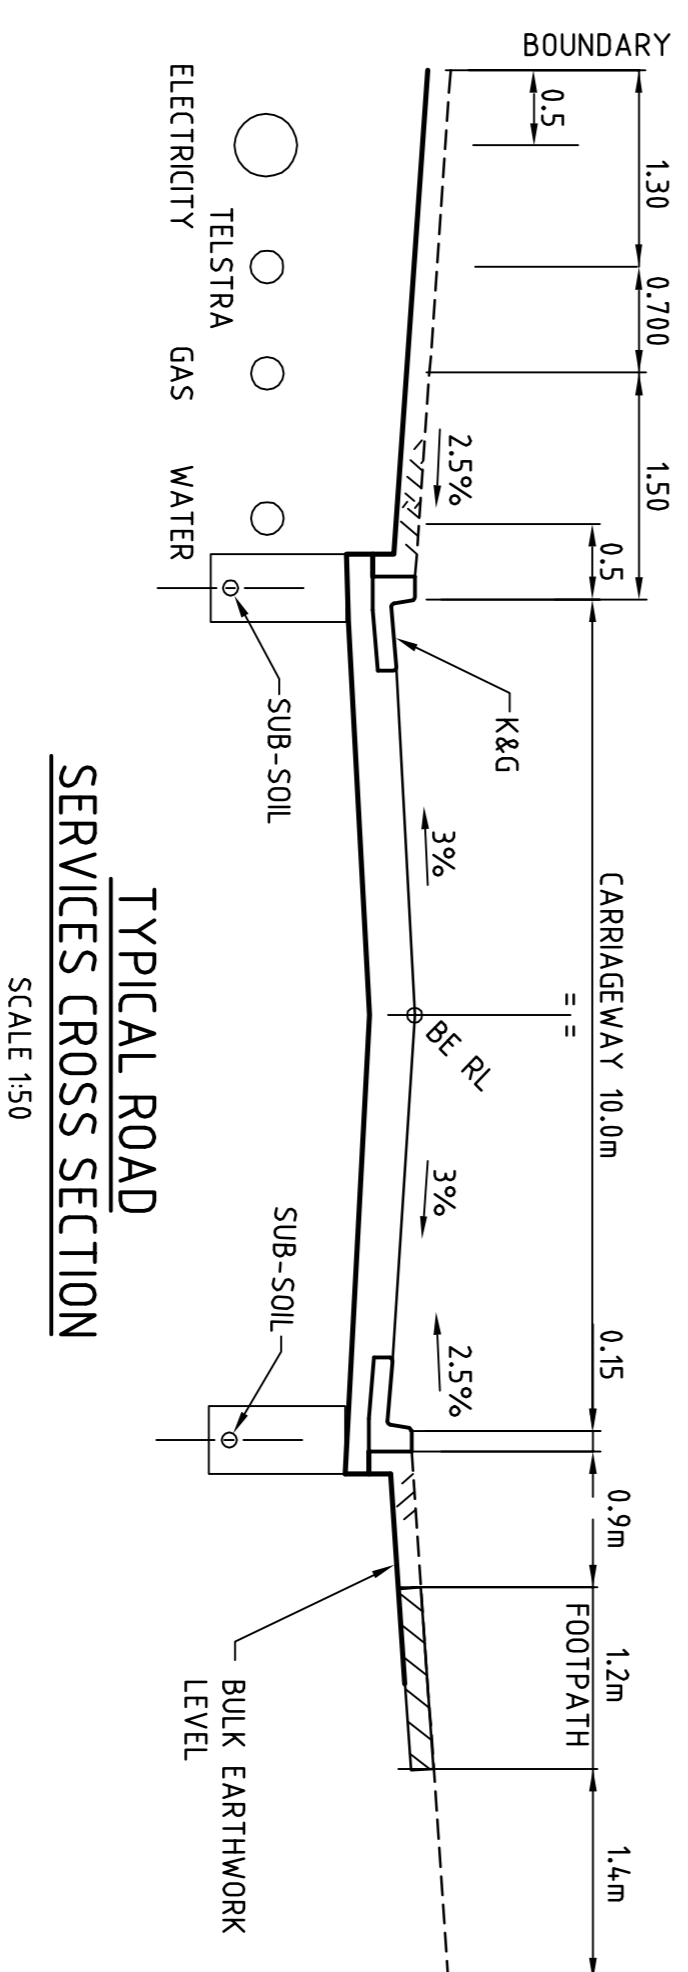


PROPOSED NEW ROAD
LONGITUDINAL SECTION CL1
HORIZONTAL 1:1000
VERTICAL 1:100

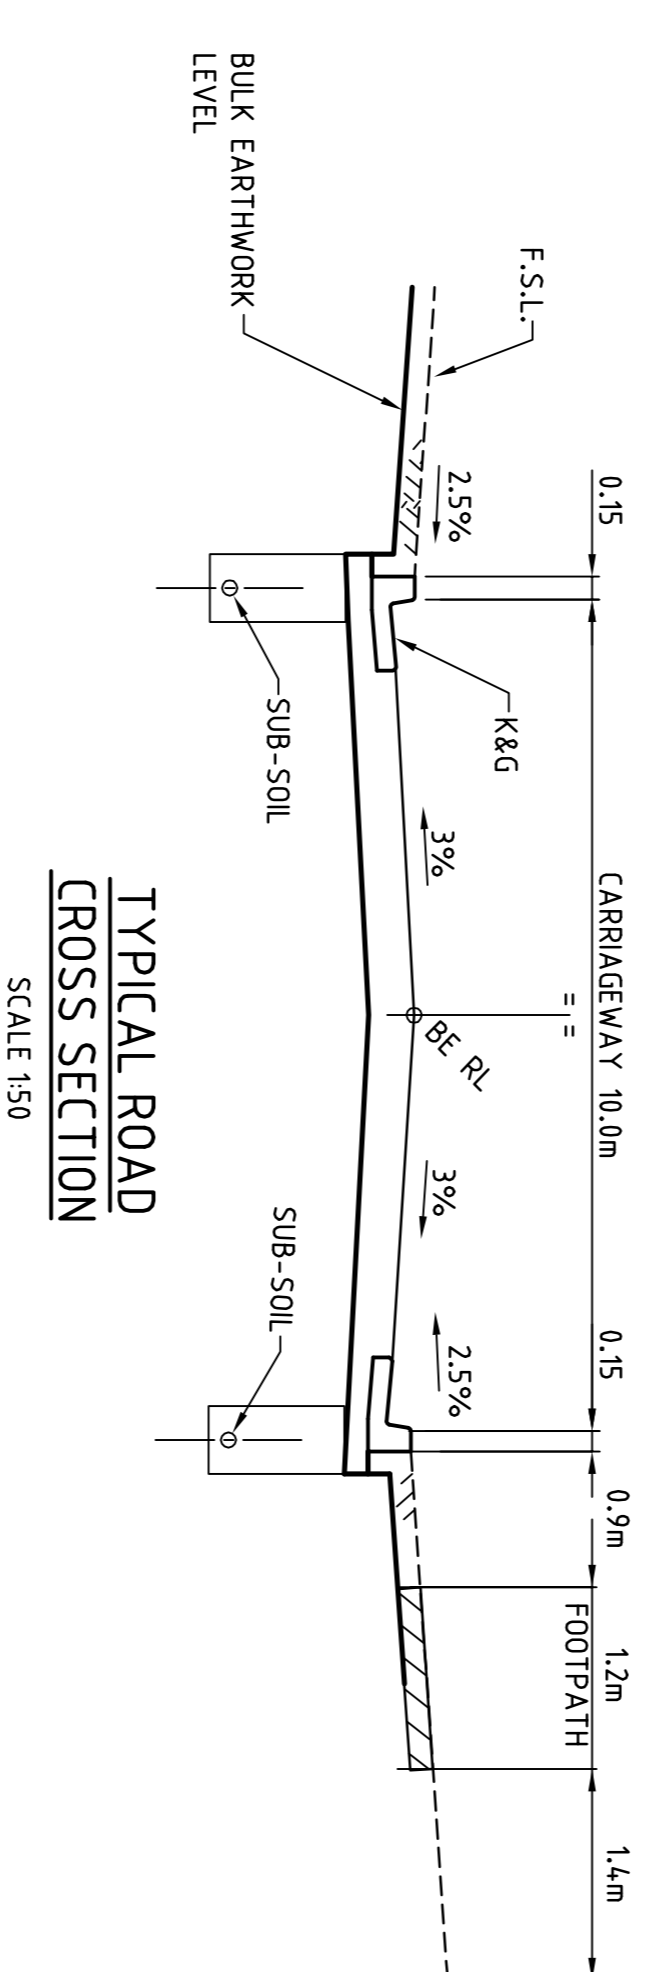

Rev.	Date	Revision Details	Dwn	Ver.	App.
02	28.09.07	ISSUED FOR DA APPROVAL	MD		
01	08.05.07	ISSUED FOR PRE-DA APPROVAL	MD		

Connell Wagner
Connell Wagner Pty Ltd ASN 54 005 139 873
2 Fenton Street, North Parramatta
New South Wales 2151 Australia
Telephone: +61 2 9890 4100
Facsimile: +61 2 9890 3588
Email: cwp@connellwagner.com

Client: **GOODMAN/ORICA**
Project: **SOUTHLANDS INDUSTRIAL ESTATE**

Drawn	MD	Signed	Date
Designed	SV	Signed	Date
Verified		Signed	Date
Approved		Signed	Date

Drawing Title: **ROAD LONGSECTION AND TYPICAL CROSS SECTIONS STAGE 1**

Project No: **22202**
Scale: **AS SHOWN**
Drawing No: **C030**
Sheet Size: **A1**
Rev: **02**

FOR APPROVAL
NOT FOR CONSTRUCTION