



PLANT SCHEDULE NAME	KEY	QTY	SIZE
ALLOCASUARINA GLAUCA	C	13	150 dia pot
EUCALYPTUS BOTRYOIDES	B	8	-

- LEGEND
- EXISTING CONTOURS
 - PROPOSED CONTOURS REFER TO ENGINEER'S DRAWINGS FOR FULL DETAILS.
 - EXISTING TREES / GROUPS OF TREES REMOVED APPROVED IN ORIGINAL APPLICATION DA/486/2010.
 - EXISTING TREES / GROUPS OF TREES REMOVED ADDITIONAL TO ORIGINAL APPLICATION. REFER TO ARBORICULTURAL IMPACT REPORT DATED 11.08.15; PREPARED BY LANDSCAPE MATRIX.
 - EXTENT OF FILL
 - EXISTING TREES TO BE RETAINED & PROTECTED.

DRAWING L02
DRAWING L03

ISSUE	AMENDMENTS	DATE
C	APPROVAL, REVISED SCHEME	29.09.15
B	APPROVAL, REVISED SCHEME	27.07.15
A	APPROVAL	12.03.15
ISSUE	AMENDMENTS	DATE

COPYRIGHT: This plan remains the exclusive property of Jocelyn Ramsay & Assoc. Pty. Ltd., and must not be reproduced or copied wholly or in part without written permission.

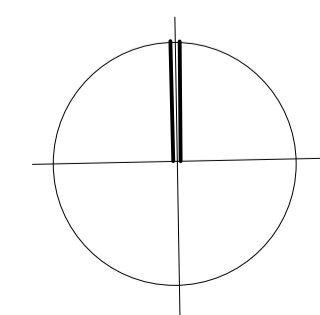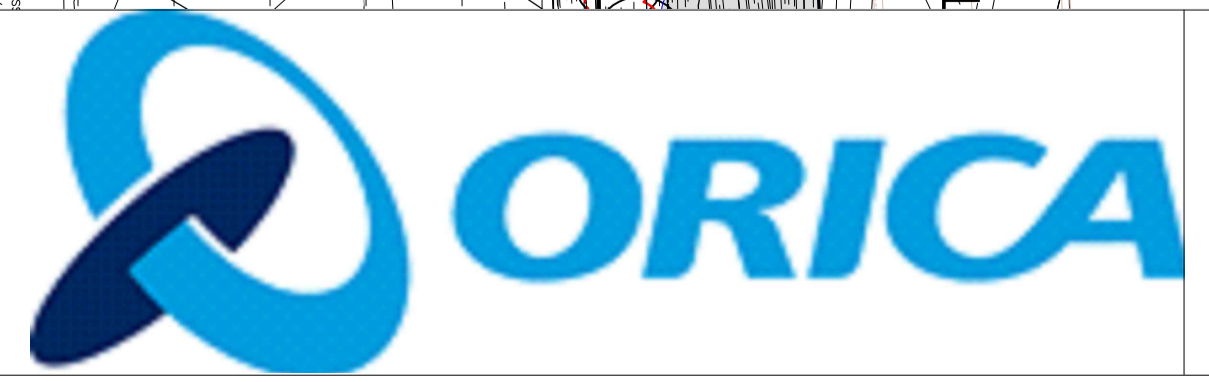

CLIENT: ORICA.	PROJECT: CARPARK NO 3. WASTE ENCAPSULATION PROJECT.
DATE: JULY 2015 DWG. NO. 15-007/L02	SCALE: 1:500 @ A1 NO. IN SET 3

DRAWING: LANDSCAPE PLAN

JOCELYN RAMSAY & ASSOC. PTY. LTD
A.B.N. 38 097 146 999
LANDSCAPE ARCHITECTS.
SUITE K 680 PACIFIC HWY.,
KILLARA NSW 2071.
ph. 02 9499 4220
fax. 02 9499 4221
email: jrla@bigpond.net.au



DRAWING L02

DRAWING L03

PLANT SCHEDULE.


NAME	KEY	QTY	SIZE
ALLOCASUARINA GLAUCA	C	24	150 dia pot
EUCALYPTUS BOTRYOIDES	B	5	"
EUCALYPTUS TERETICORNIS	T	16	"

LEGEND

	EXISTING CONTOURS
	PROPOSED CONTOURS
REFER TO ENGINEER'S DRAWINGS FOR FULL DETAILS.	
	EXISTING TREES/ GROUPS OF TREES REMOVED
	EXISTING TREES/ GROUPS OF TREES REMOVED ADDITIONAL TO ORIGINAL APPLICATION. REFER TO ARBORICULTURAL IMPACT REPORT DATED 11.08.15; PREPARED BY LANDSCAPE MATRIX.
	EXTENT OF FILL
	EXISTING TREES TO BE RETAINED & PROTECTED.

ISSUE	AMENDMENTS	DATE
C	APPROVAL, REVISED SCHEME	29.09.15
B	APPROVAL, REVISED SCHEME	27.07.15
A	APPROVAL	12.03.15
ISSUE	AMENDMENTS	DATE

COPYRIGHT: This plan remains the exclusive property of Jocelyn Ramsay & Assoc. Pty. Ltd., and must not be reproduced or copied wholly or in part without written permission.

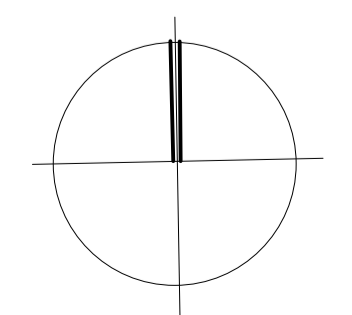

CLIENT: ORICA.	SCALE 1:500 @ A1 NO. IN SET 3
DATE: JULY 2015 DWG. NO. 15-007/L03	

PROJECT: CARPARK NO 3. WASTE ENCAPSULATION PROJECT.	DRAWING: LANDSCAPE PLAN
---	----------------------------

JOCELYN RAMSAY & ASSOC. PTY. LTD
 A.B.N. 38 097 146 999
 LANDSCAPE ARCHITECTS.
 SUITE K 680 PACIFIC HWY.,
 KILLARA NSW 2071.
 ph. 02 9499 4220
 fax. 02 9499 4221
 email: jrla@bigpond.net.au