

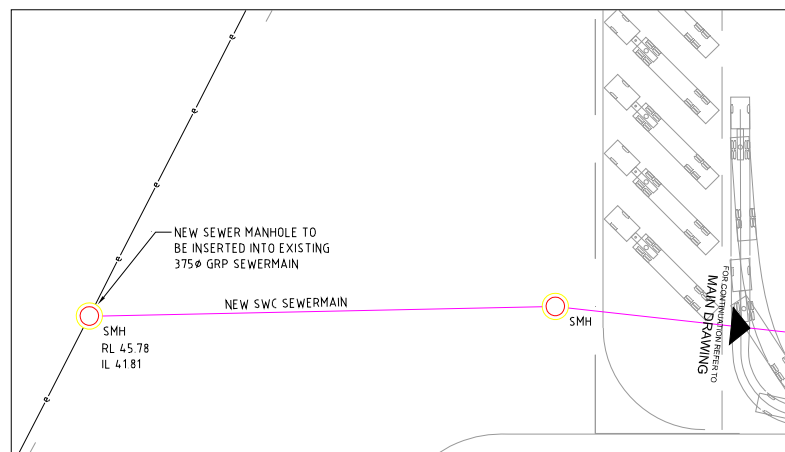


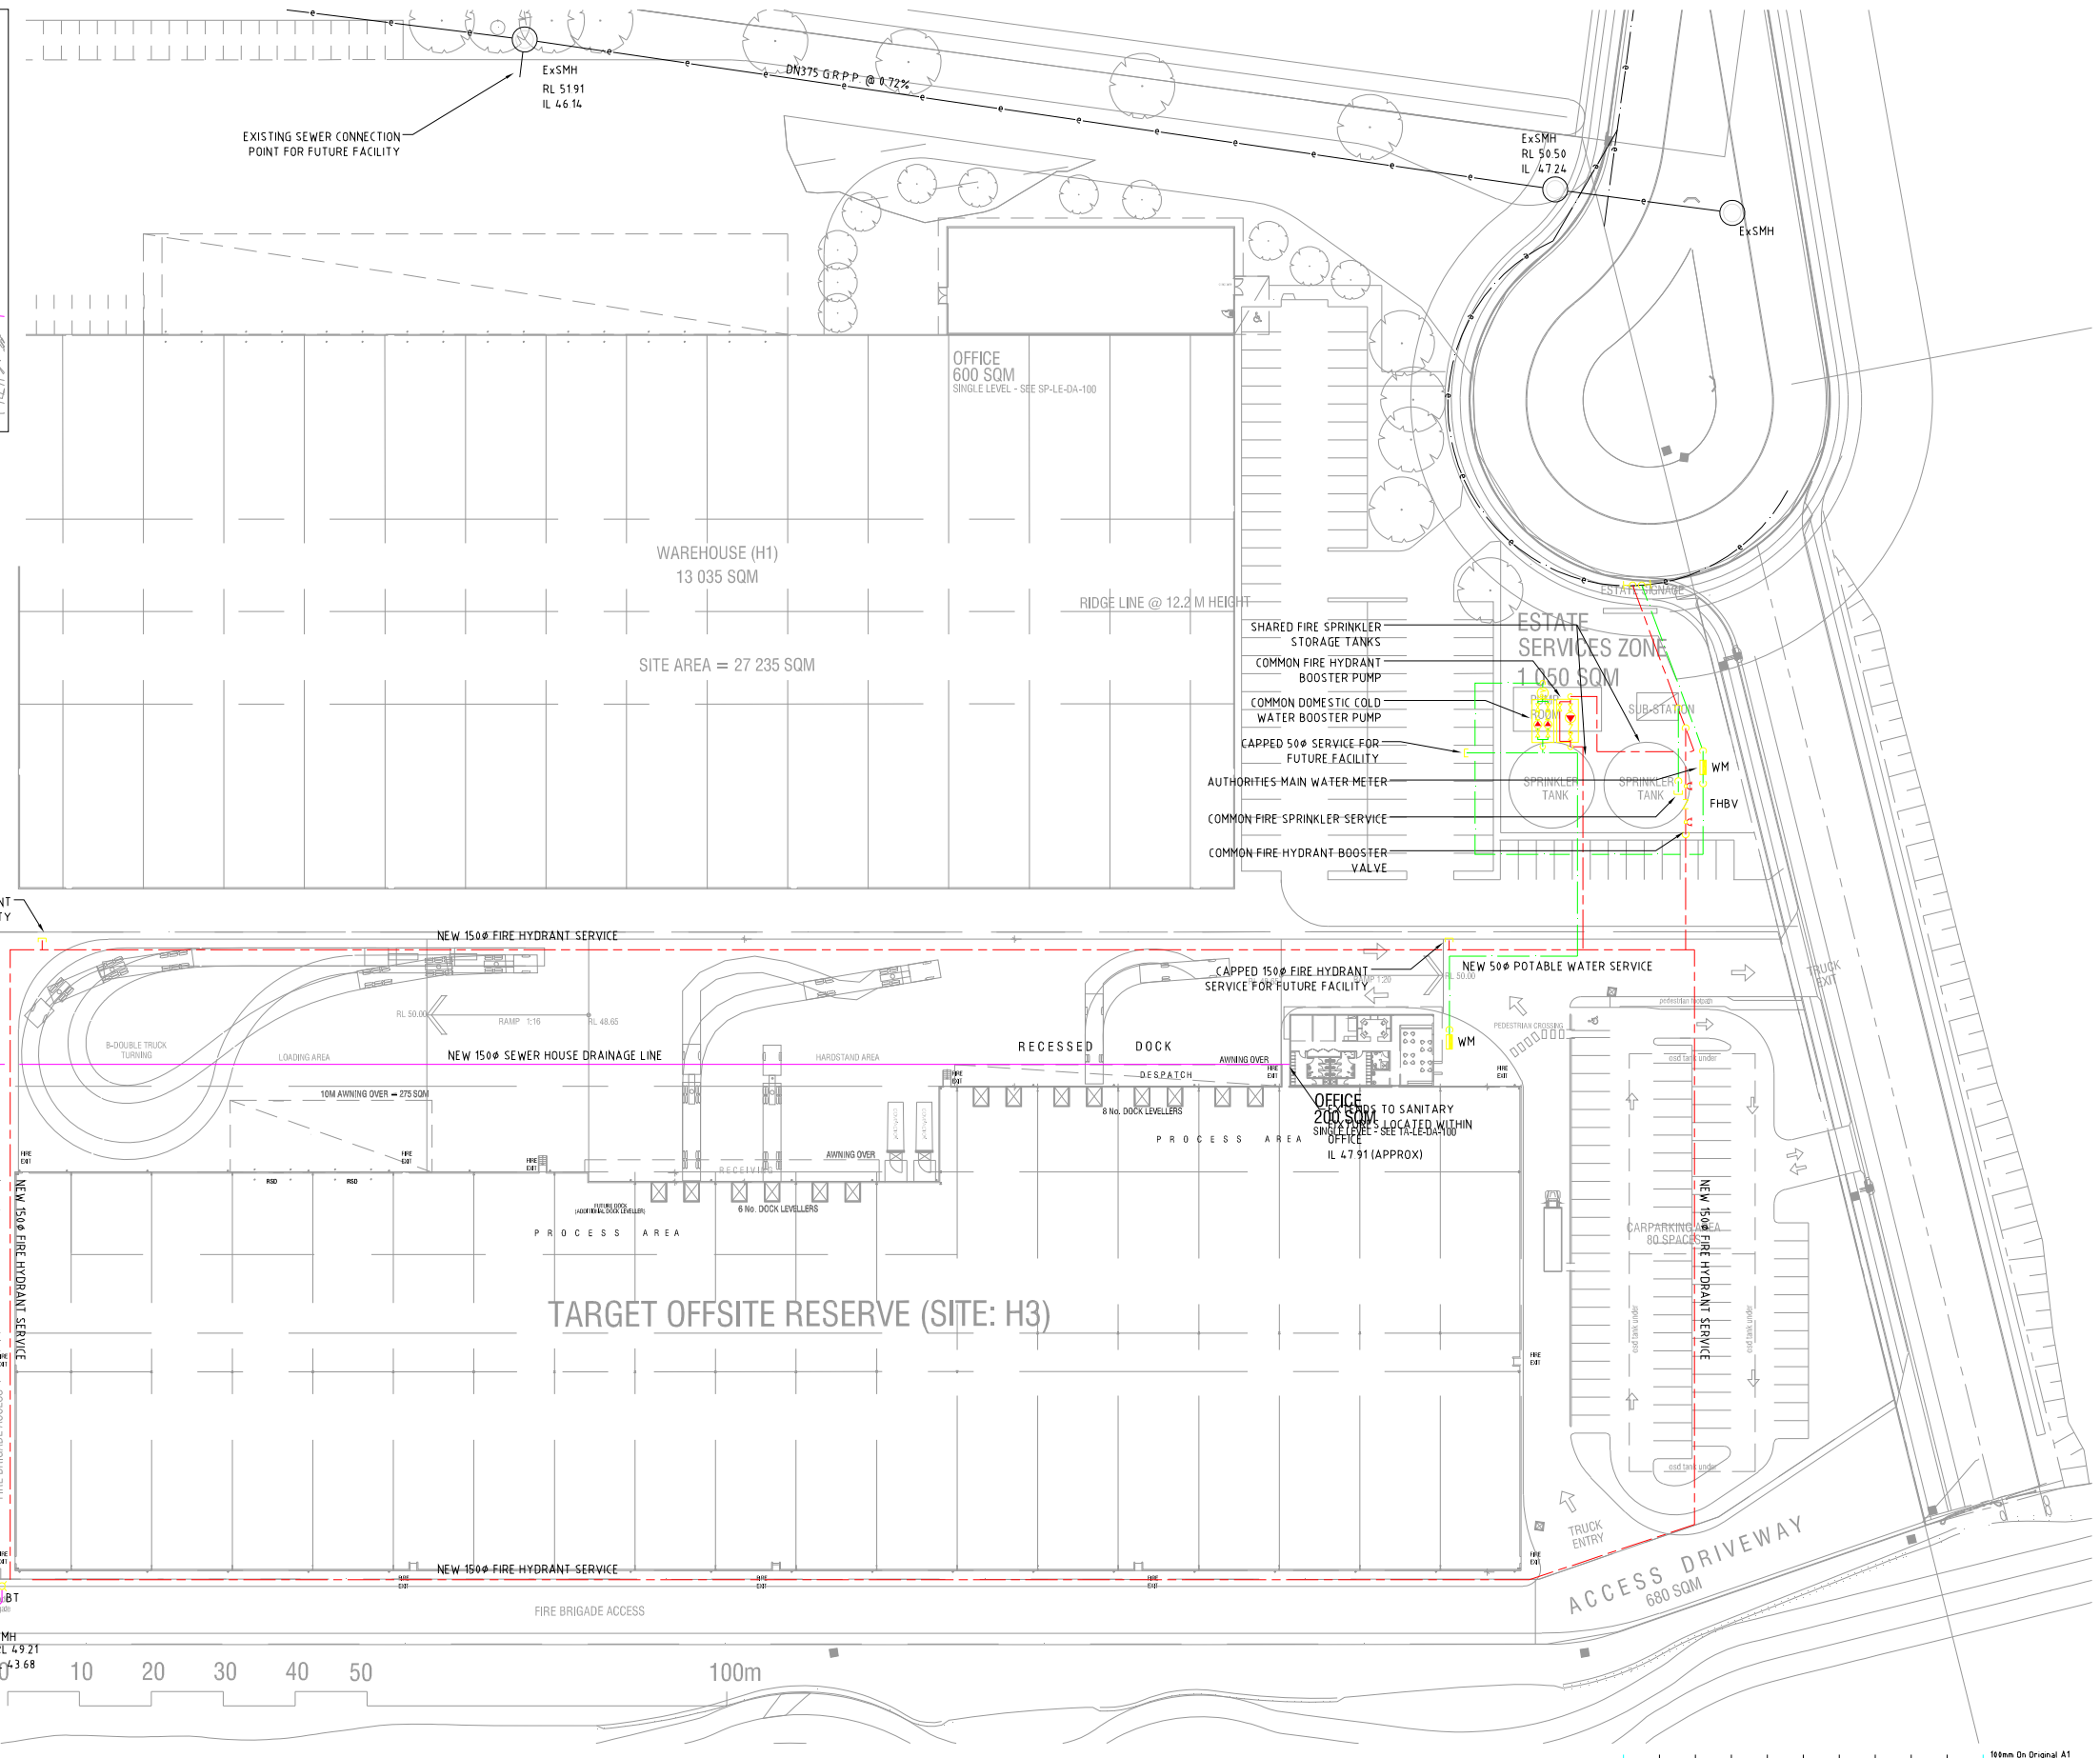

INSET A

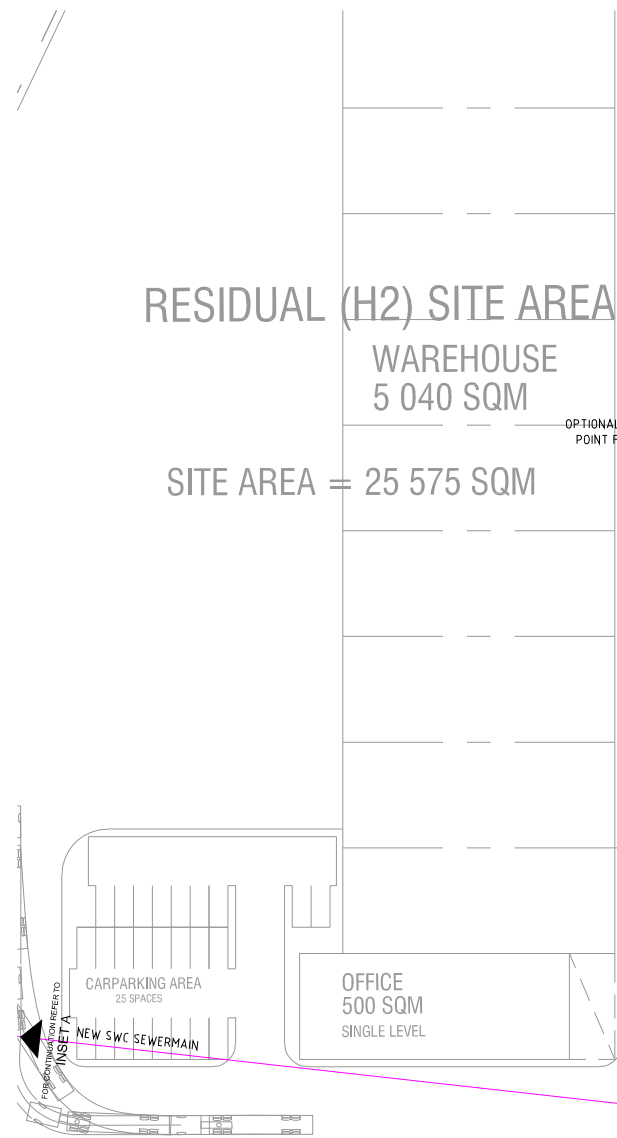

Issue	Description	Drwn	Ckd	Appd	Date
P2	PRELIMINARY ISSUE 2	DGM	AC	DGM	18.12.08
P1	PRELIMINARY ISSUE 1	DGM	AC	DGM	08.11.08

Date Plotted 08 Dec 2008 - 11:30 am File Name F:\AAMK001-02\14-91 Target - Erskine Park\1E-CAD\1D-BIS\SKH01-NSD-00.dwg By: dmaz0518

Status
PRELIMINARY ONLY
NOT TO BE USED FOR CONSTRUCTION

Client
hansen yuncken
BUILDING VALUE

Scale (A1) 1500 Date AHD
Drawn DGM Designed DGM

Project **TARGET AUSTRALIA
SITE H, TEMPLAR ROAD
ERSKINE PARK**

Title **HYDRAULIC SERVICES
SERVICES CONNECTION
POINTS**

Hyder
Consulting

HYDER CONSULTING PTY LTD
Level 5
141 Walker St
North Sydney, NSW, 2060
ABN 76 104 485 289
Tel: +61 (0)2 8907 9000
Fax: +61 (0)2 8907 9001

Project Code AA002233 Drawing No. SKH-01 Issue P2