


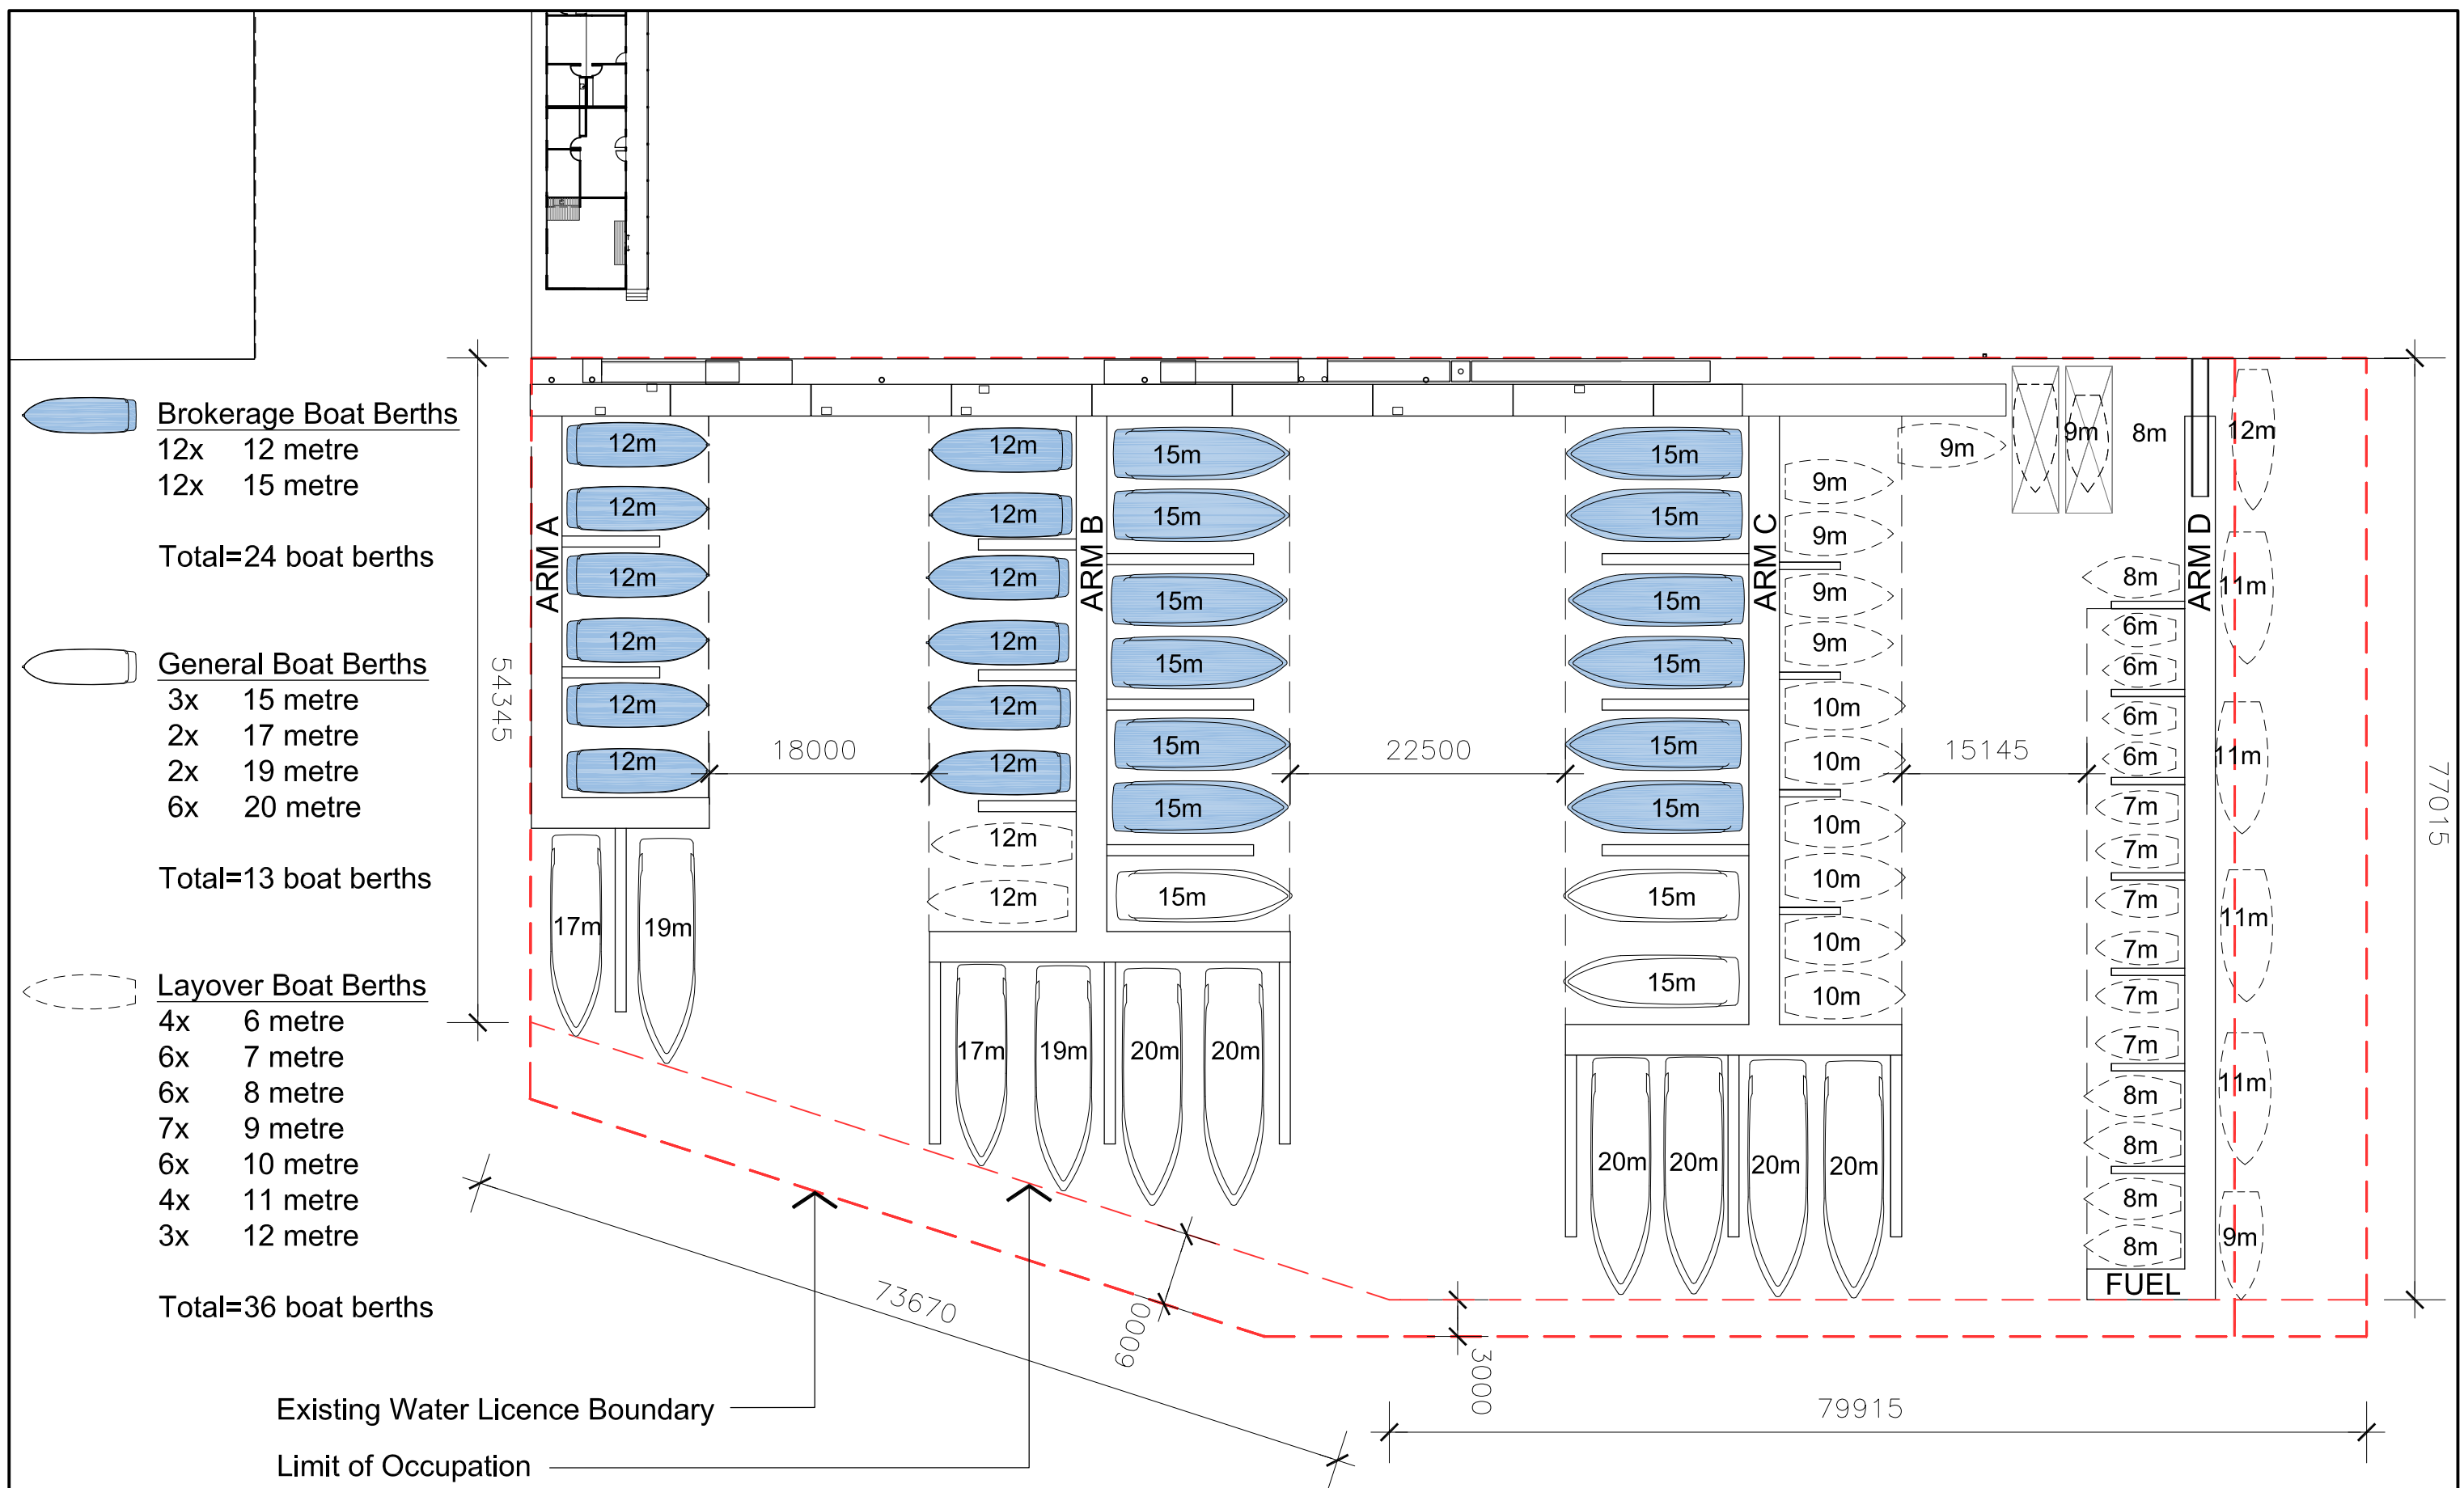

Total RBPL Water Area = 11,410 metres square

ISSUE	REV	AMENDMENTS	DATE	ISSUE	REV	AMENDMENTS	DATE	CLIENT		DRAWING		PROJECT		DRAWN		APPROVED		JOB NO		ISSUE					
L		Issued for information	23.11.10	P		Issued for information	20.05.13	THIS DRAWING IS SUBJECT TO COPYRIGHT AND IS NOT TO BE USED OR REPRODUCED FOR PURPOSES OTHER THAN THE CONSTRUCTION OF THE SUBJECT BUILDING ON THE SUBJECT SITE WITHOUT THE CONSENT OF MICHAEL FOUNTAIN ARCHITECTS. FIGURED DIMENSIONS TAKE PRECEDENCE. ALL DIMENSIONS ARE TO BE VERIFIED ON SITE PRIOR TO ORDERING ANY MATERIALS AND/OR BUILDING ELEMENTS AND PRIOR TO COMMENCEMENT OF THE AFFECTED WORKS. ANY DISCREPANCIES ARE TO BE REPORTED TO THE AUTHOR IMMEDIATELY. THIS DRAWING IS NOT TO BE USED FOR CONSTRUCTION UNLESS IT IS ISSUED FOR CONSTRUCTION AND SO MARKED IN THE AMENDMENT COLUMN, AND IS APPROVED AND SIGNED BY THE PRINCIPAL OF MICHAEL FOUNTAIN ARCHITECTS. ALL DIMENSIONS ARE IN MILLIMETRES UNLESS OTHERWISE NOTED. 		ROZELLE BAY PTY LTD		MARINA LAYOUT PLAN STAGE 2 - FINAL DEVELOPMENT		ROZELLE BAY MARINE CENTRE JAMES CRAIG ROAD ROZELLE BAY, NSW		RJC		DATE		1: 500 @ A3		DRAWING NO		ISSUE	
	1.	Stage 2 - Layout Revised	13.06.12	Q		Issued for information	27.05.13																		
	2.	Drawing name changed from "Stages 1 & 2"		R		Issued for information	25.02.14																		
M		Issued for information	29.06.12	S		Issued for information	06.03.14																		
N		Issued for information	26.02.13	T		Issued for information	04.08.14																		
O		Issued for information	04.03.13																						
	1.	Dimensions added - issued to Don Fox Planning	13.05.13																						



MICHAEL FOUNTAIN ARCHITECTS PTY. LTD.
2/5 NARABANG WAY BELROSE NSW 2085
TEL (02) 9450 2070 FAX (02) 9450 2757