



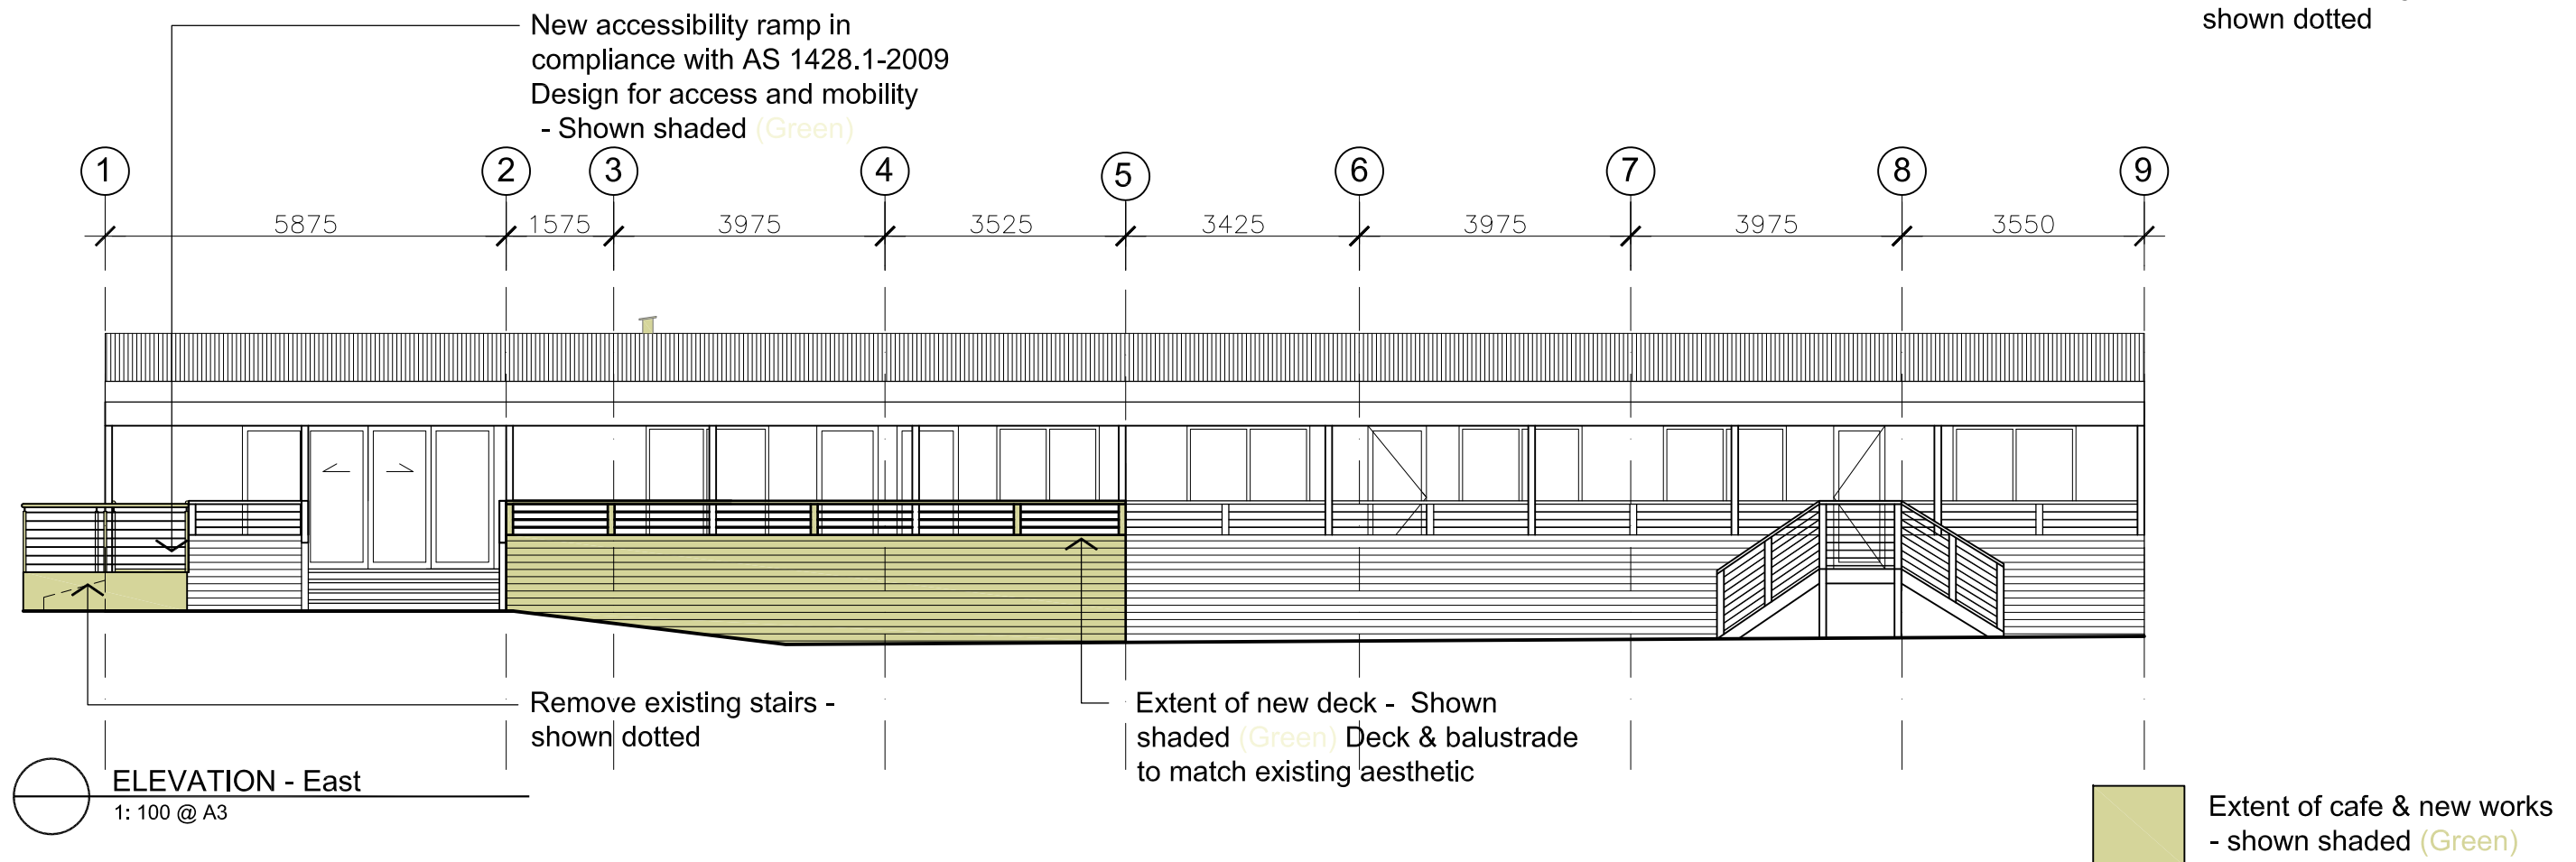

ISSUE	REV	AMENDMENTS	DATE	ISSUE	REV	AMENDMENTS	DATE	THIS DRAWING IS SUBJECT TO COPYRIGHT AND IS NOT TO BE USED OR REPRODUCED FOR PURPOSES OTHER THAN THE CONSTRUCTION OF THE SUBJECT BUILDING ON THE SUBJECT SITE WITHOUT THE CONSENT OF MICHAEL FOUNTAIN ARCHITECTS. FIGURED DIMENSIONS TAKE PRECEDENCE. ALL DIMENSIONS ARE TO BE VERIFIED ON SITE PRIOR TO ORDERING ANY MATERIALS AND/OR BUILDING ELEMENTS AND PRIOR TO COMMENCEMENT OF THE AFFECTED WORKS. ANY DISCREPANCIES ARE TO BE REPORTED TO THE AUTHOR IMMEDIATELY. THIS DRAWING IS NOT TO BE USED FOR CONSTRUCTION UNLESS IT IS ISSUED FOR CONSTRUCTION AND SO MARKED IN THE AMENDMENT COLUMN, AND IS APPROVED AND SIGNED BY THE PRINCIPAL OF MICHAEL FOUNTAIN ARCHITECTS. ALL DIMENSIONS ARE IN MILLIMETRES UNLESS OTHERWISE NOTED.	CLIENT	DRAWING	APPROVED
A		Issued to Structural Engineer	11.09.17						ROZELLE BAY PTY LTD	SECTION & ELEVATIONS Cafe	
B		Issued for approval	19.09.17						PROJECT ROZELLE BAY MARINE CENTRE JAMES CRAIG ROAD ROZELLE BAY, NSW	DMS SCALE 1: 100 @ A3 JOB NO 0114	DATE 17.03.2011 DRAWINGS NO DA- 920 ISSUE C
C		Issued for approval	25.09.17						PRINTED: Oct 06, 2017 - 5:25pm P:\ROZELLE MARINE FACILITY - 0114\Cadwork\MFA drawings\B - Western Boat Store - Progressive Implementation 2015\Cafe Drawings\DA-920 - CAFE SECTIONS AND ELEVATIONS		

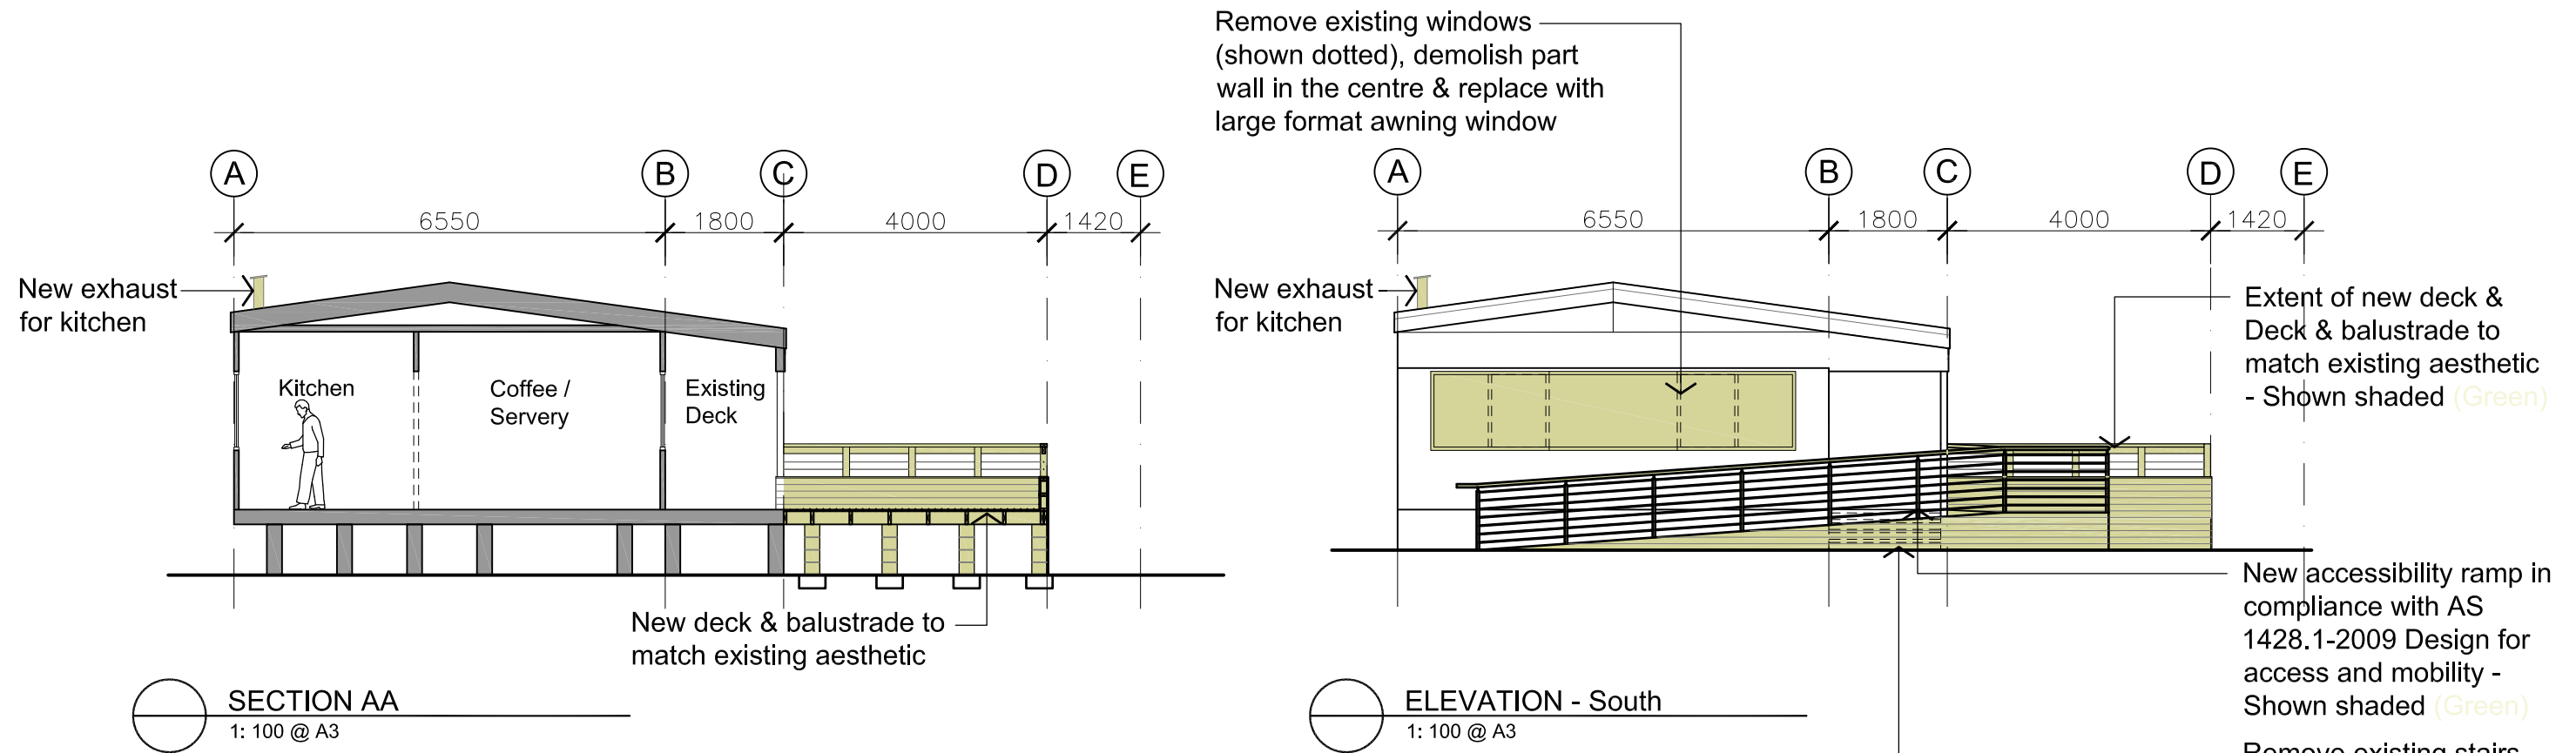

MICHAEL FOUNTAIN ARCHITECTS PTY. LTD.
2/5 NARABANG WAY BELROSE NSW 2085
10920117500 1021 0450 2070 FAX 1021 0450 2751