


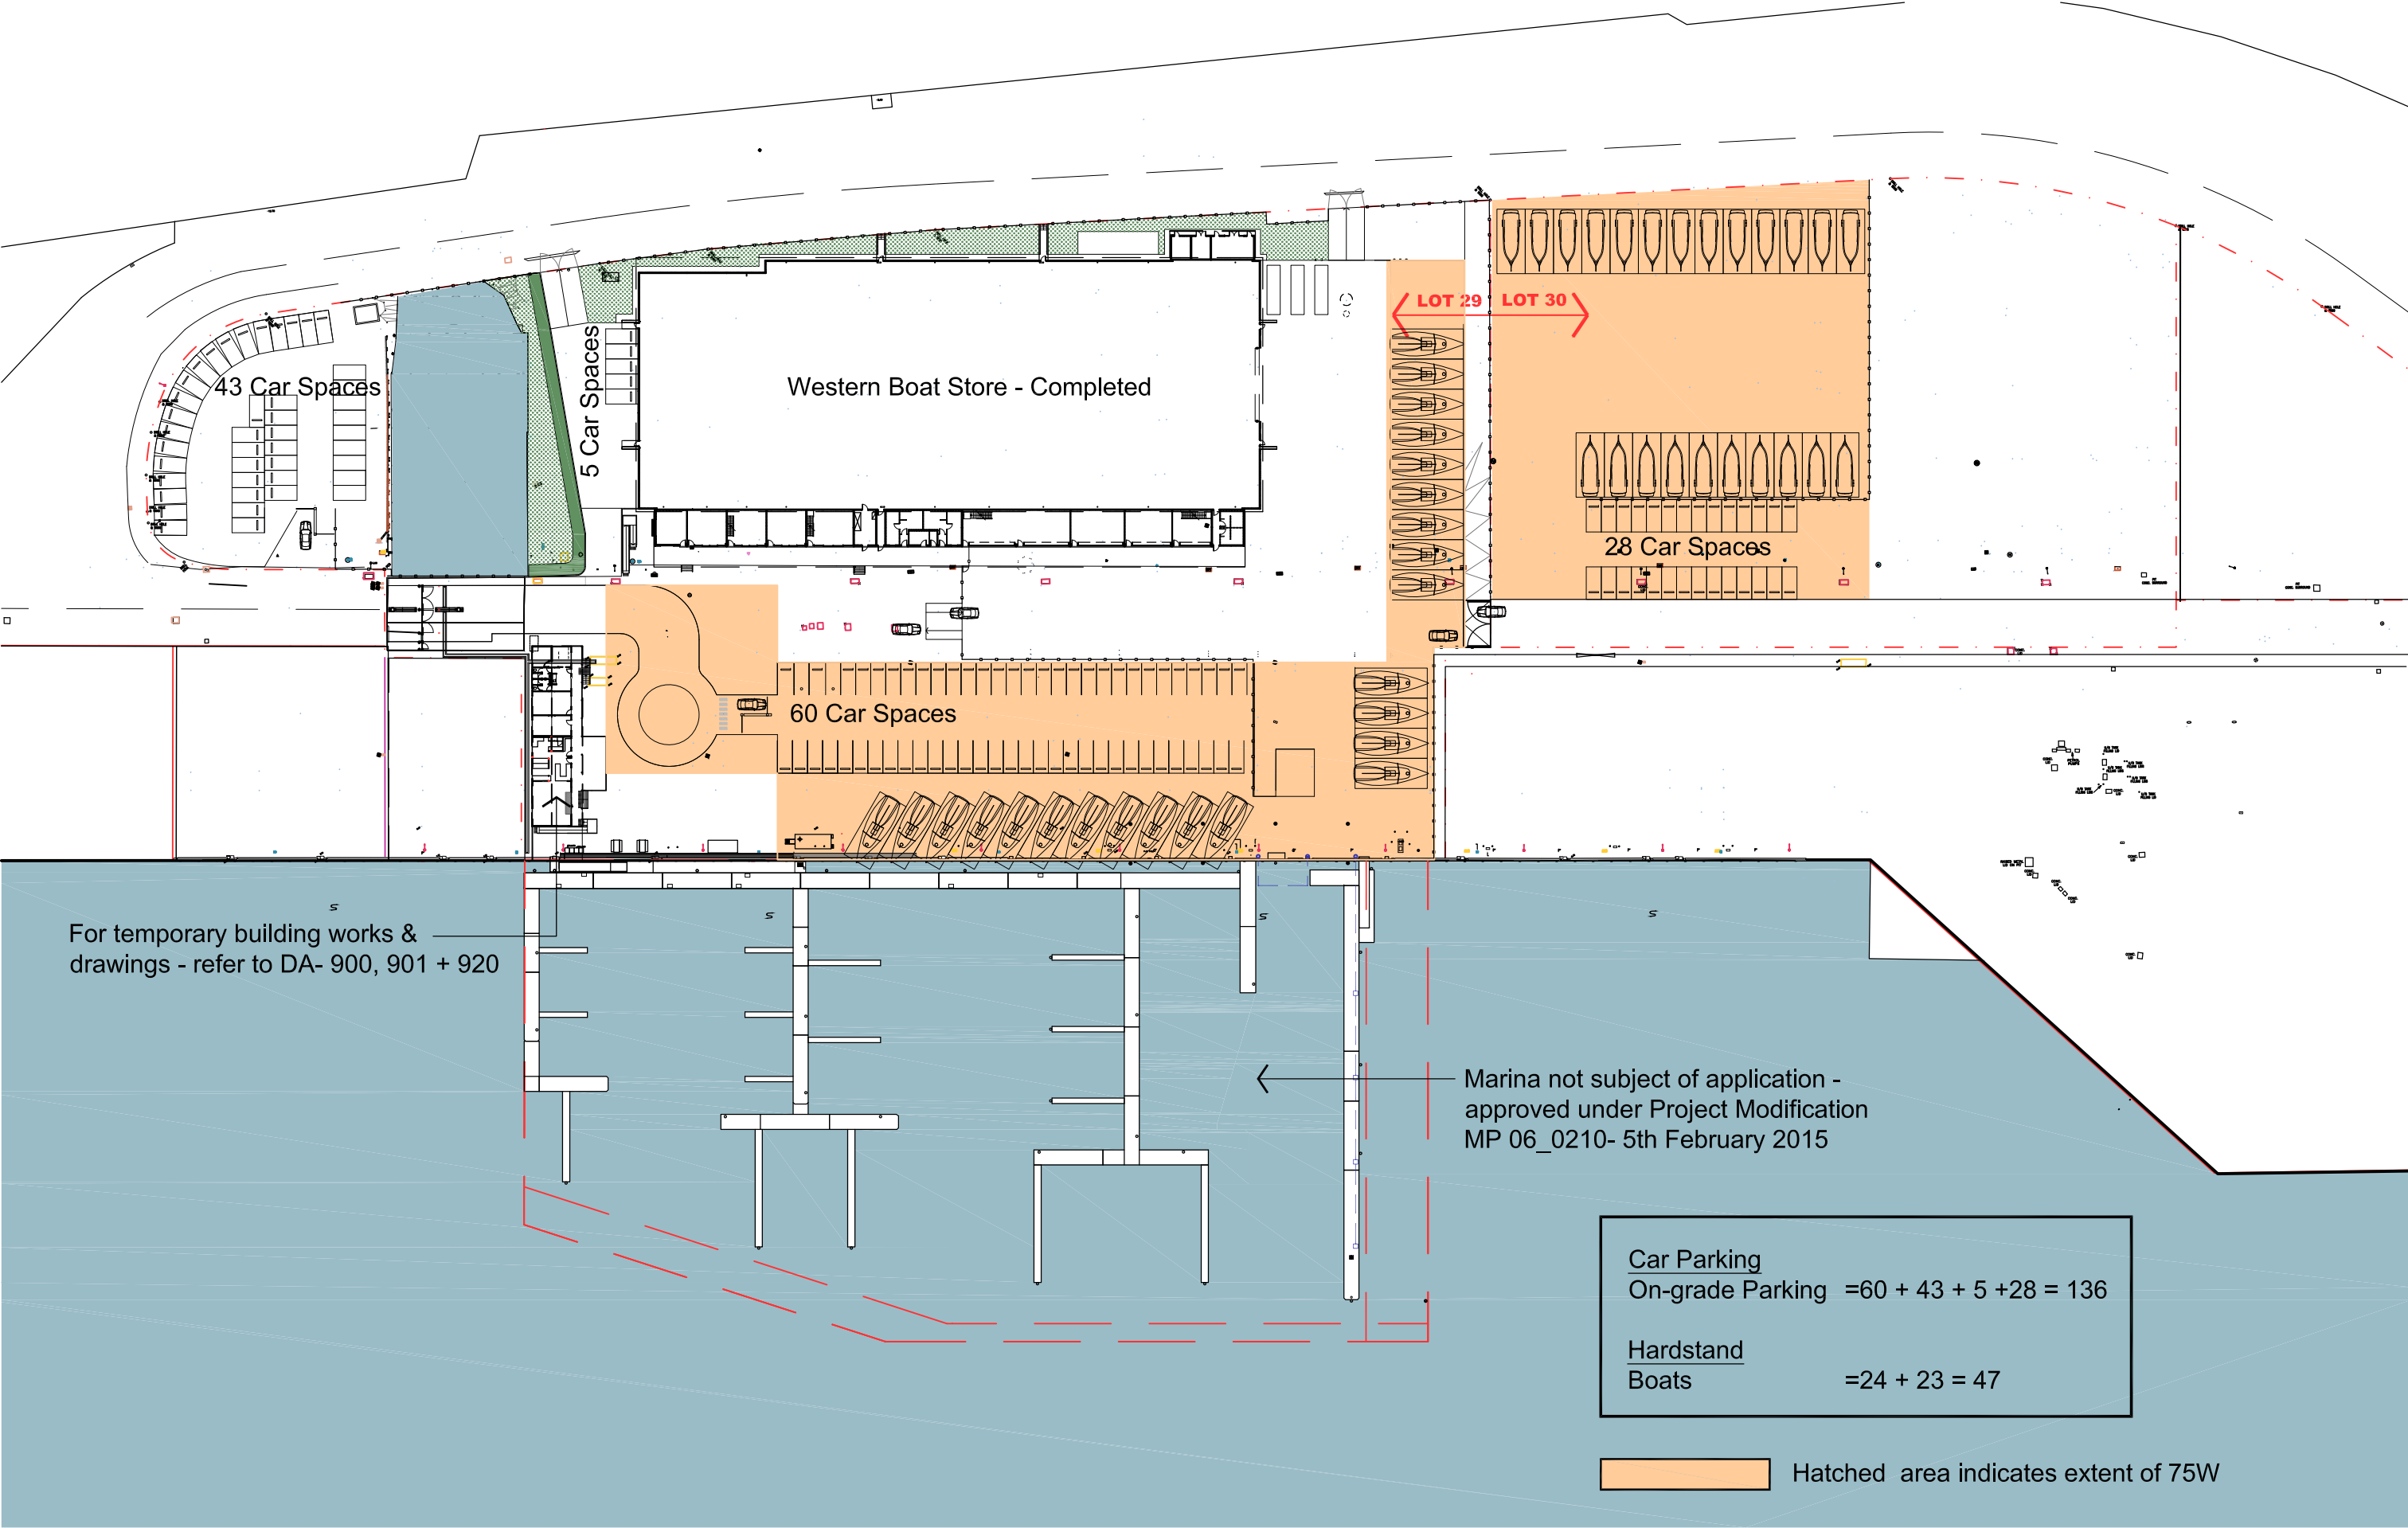

 MICHAEL FOUNTAIN ARCHITECTS PTY LTD 2/5 NARABANG WAY BELROSE NSW 2085 TEL (02) 9450 2070 FAX (02) 9450 2757 www.mfa.com.au	PRINTED: Mar 20, 2019 - 11:41am P:\ROZELLE MARINE FACILITY - 0114\Cadwork\MFA drawings\B - Western Boat Store - Progressive Implementation 2015\Cafe Drawings\MP-016b Site Plan- Phase 2b of stage 1.dwg		Rozelle Bay Marine Centre James Craig Road, Rozelle Bay, NSW	Site Plan 75W Phase 2b of Stage 1	1: 1000 @ A3 Jan 2018	MP-016b-75W F
--	--	--	--	---	---	-------------------------------------