



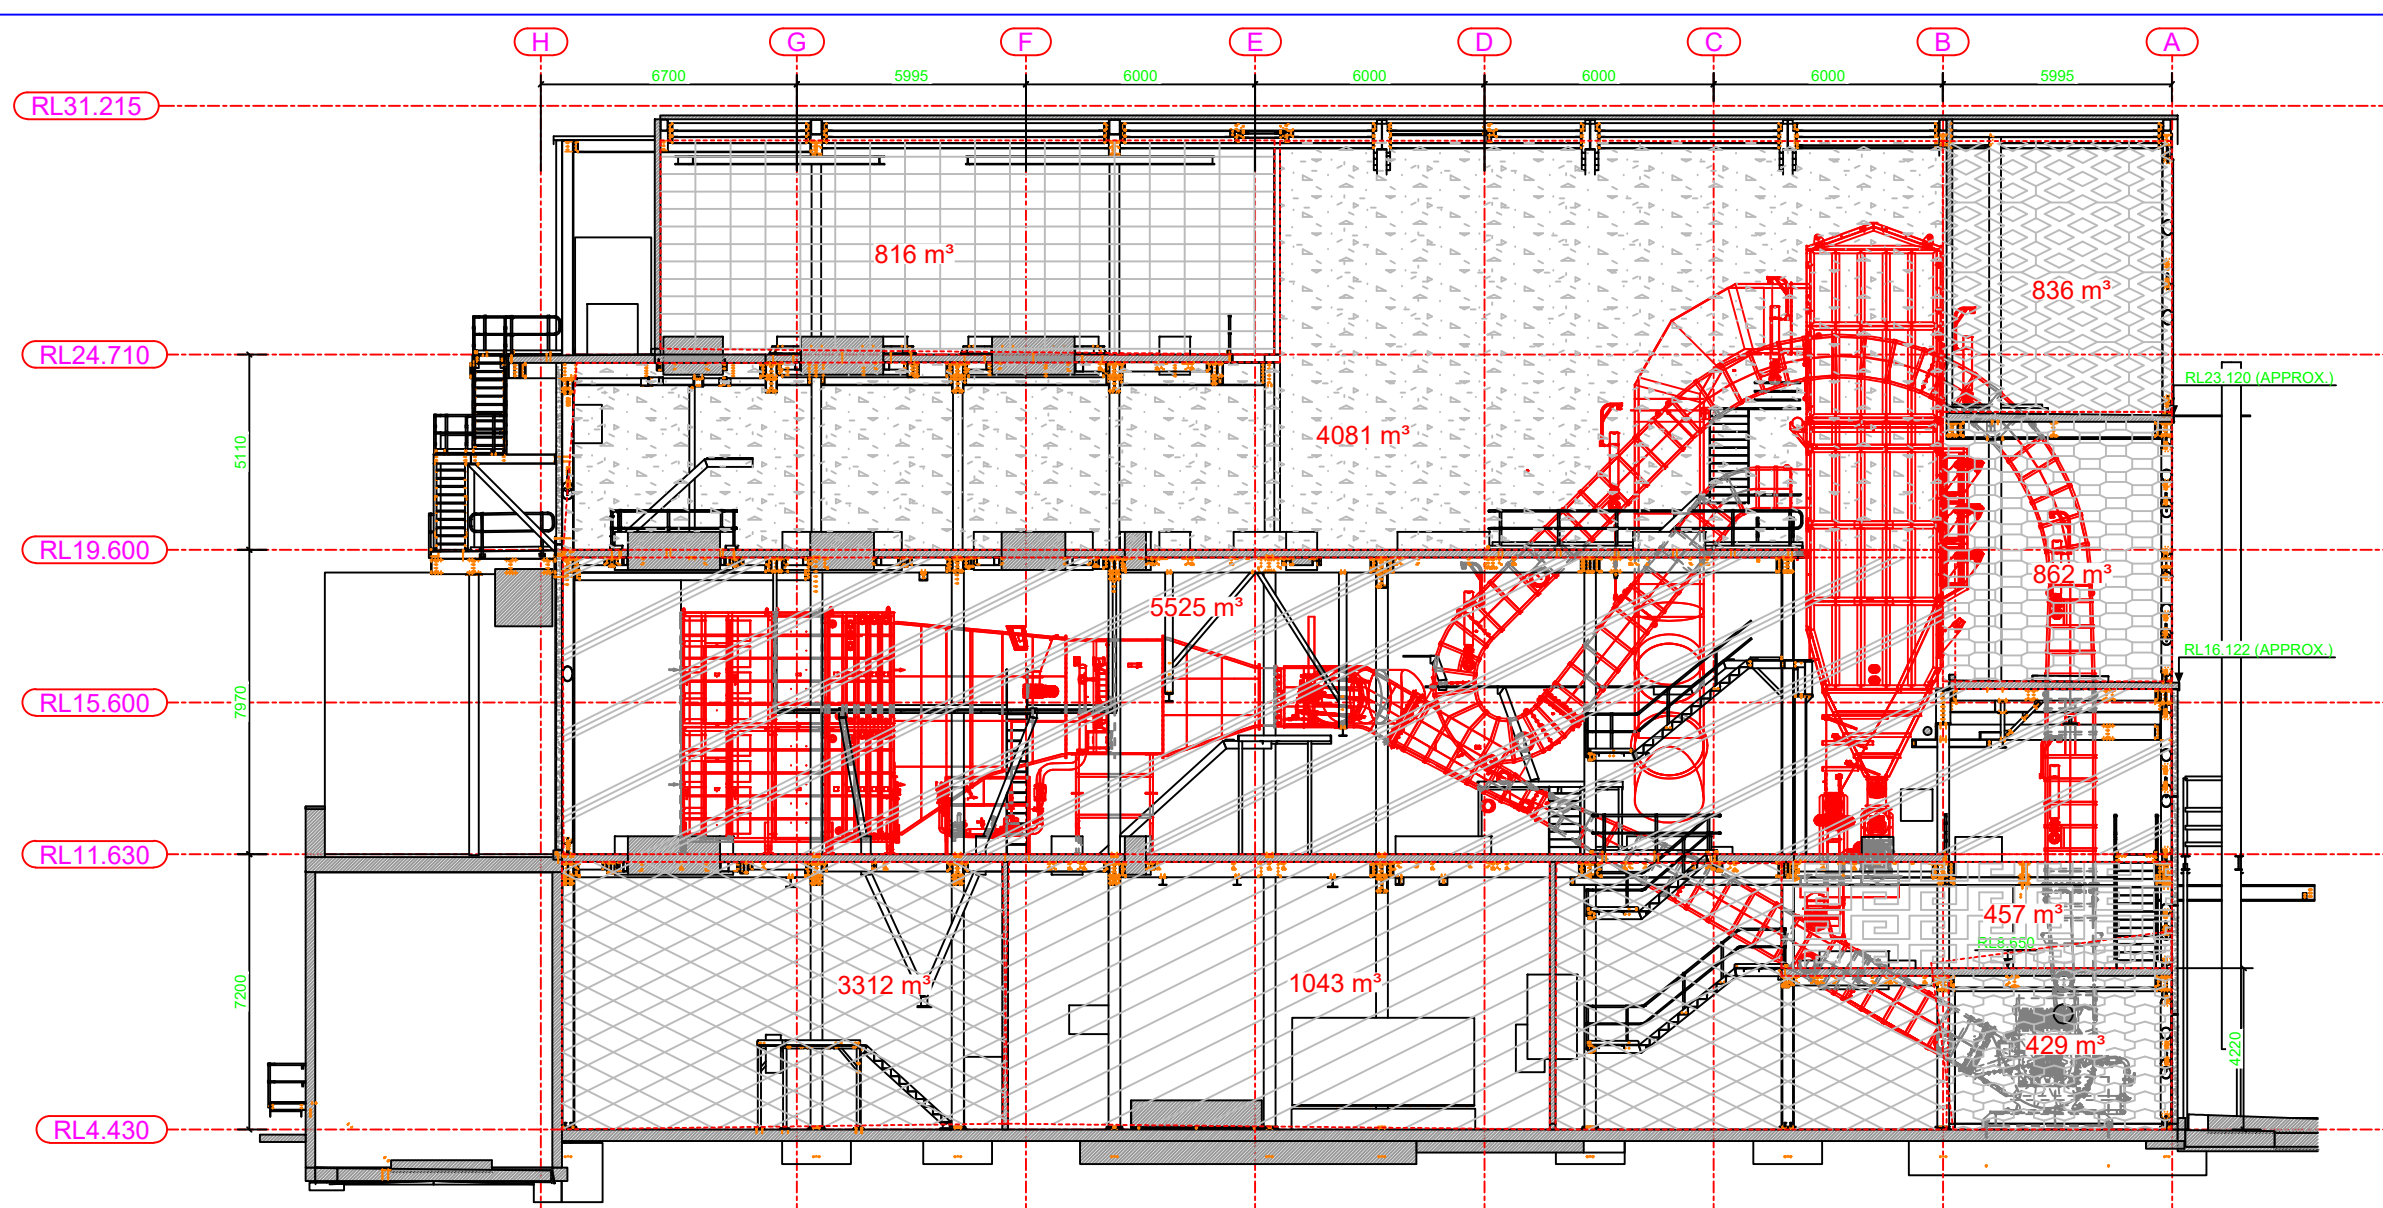

ELEVATION 1 - LOOKING WEST

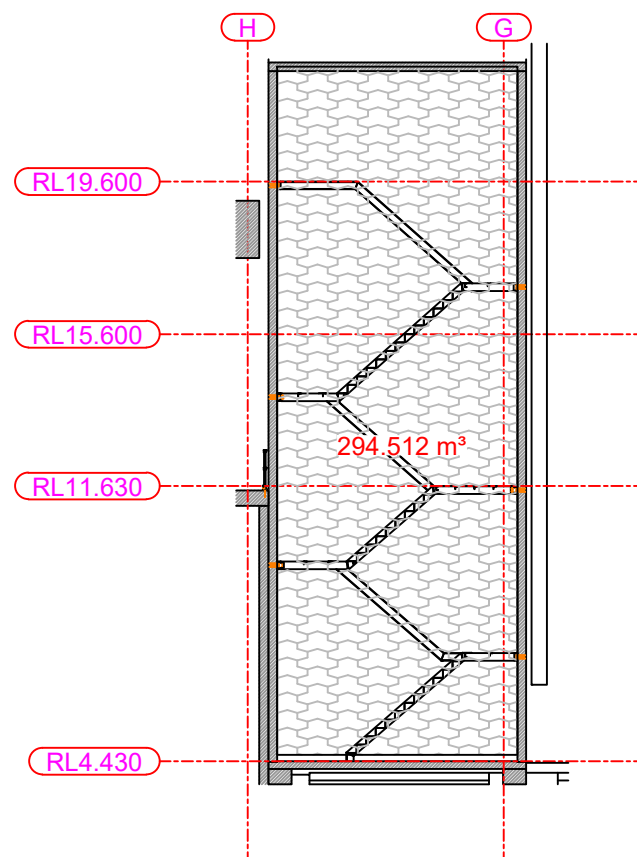

ELEVATION 1A - LOOKING WEST

FLOOR AREA (EXCLUDING SWITCHROOMS)

GROUND LEVEL	= 1380.605m²
MEZZANINE LEVEL	= 144.718m²
LEVEL 1	= 1269.844m²
LEVEL 2	= 637.480m²
LEVEL 3	= 898.959m²
LEVEL 4	= 257.778m²
LEVEL 4 OPEN SLABS	= 101.930m²

TOTAL FLOOR AREA = 4691.316m²

SWITCHROOM FLOOR AREA

LEVEL 3	= 211.771m²
LEVEL 4	= 288.417m²

TOTAL SWITCHROOM FLOOR AREA = 500.177m²

MAINTENANCE ACCESS PLATFORMS FLOOR AREA

GROUND LEVEL	= 108.211m²
MEZZ LVL	= 6.504m²
LEVEL 1	= 45.034m²
LEVEL 2	= 59.248m²
LEVEL 3	= 6.152m²
LEVEL 4	= 58.437m²

TOTAL PLATFORM FLOOR AREA = 283.586m²

EXTERNAL MAINTENANCE PLATFORMS FLOOR AREA

LEVEL 1	= 23.370m²
LEVEL 3	= 82.504m²
LEVEL 4	= 46.784m²

TOTAL PLATFORM FLOOR AREA = 152.658m²

GD8 & WETEND BUILDING VOLUME
(EXCLUDING SWITCHROOMS, ALIMAK &
WESTERN & EASTERN STAIR TOWERS)
TOTAL VOLUME = 32487m³

STAIR TOWERS & ALIMAK
TOTAL VOLUME = 702m³

SWITCHROOM TOTAL VOLUME = 2138m³

1	WALLS & DOORS REVISED	07/10/21	S.H.	D.P.		
0	ISSUED FOR CONSTRUCTION	18/08/21	S.H.	D.P.		
D	ISSUED FOR CONSTRUCTION CERTIFICATE	08/06/21	S.H.	D.P.		
C	ISSUED FOR CONSTRUCTION CERTIFICATE	25/05/21	S.H.	D.P.		
B	ISSUED FOR CONSTRUCTION CERTIFICATE	28/04/21	S.H.	D.P.		
A	ISSUED FOR CONSTRUCTION CERTIFICATE	09/04/21	S.H.	D.P.		
P2	FOR INFORMATION ONLY	29/01/21	S.H.	D.P.		
P1	FOR INFORMATION ONLY	18/12/20	S.H.	D.P.		
REV	REVISION DETAILS	DATE	DRG BY	DRG CHK	DESIGN CH'K	DESIGN APPROVAL

ERECTION NOTES:
1) INDICATES MARKED END OF MEMBER TO BE ERECTED AT THIS LOCATION.
2) COLUMNS HAVE ASSEMBLY MARK STAMPED ON NORTH OR WEST FACING FLANGE NEAR BASE OF SHAFT U.N.O.

multiCAD
www.multiCAD.com.au PH: (02) 44721611 FAX: (02) 44721633

PROJECT: GLUTEN DRYER 8,
WETEND &
CHEMICAL STORE

A.C.N. 101 867 207


CLIENT: MANILDRA

THIS DRAWING IS THE SOLE PROPERTY OF MULTICAD PTY LTD AND IT IS RETURNABLE ON REQUEST. THE DRAWING AND THE DESIGN WHICH IT REPRESENTS ARE CONFIDENTIAL ARE NOT TO BE COPIED OR COMMUNICATED TO ANY OTHER PERSON WITHOUT THE WRITTEN CONSENT OF MULTICAD PTY LTD, AND MAY BE USED FOR MANUFACTURE ONLY WHEN ACCOMPANIED BY A WRITTEN ORDER FROM THE COMPANY.

TITLE:

ELEVATION 1
VOLUME
GD8

SCALE 1:100	JOB No.	DRAWING No.	REV.
DRAWN S.H.	916	EL01	1

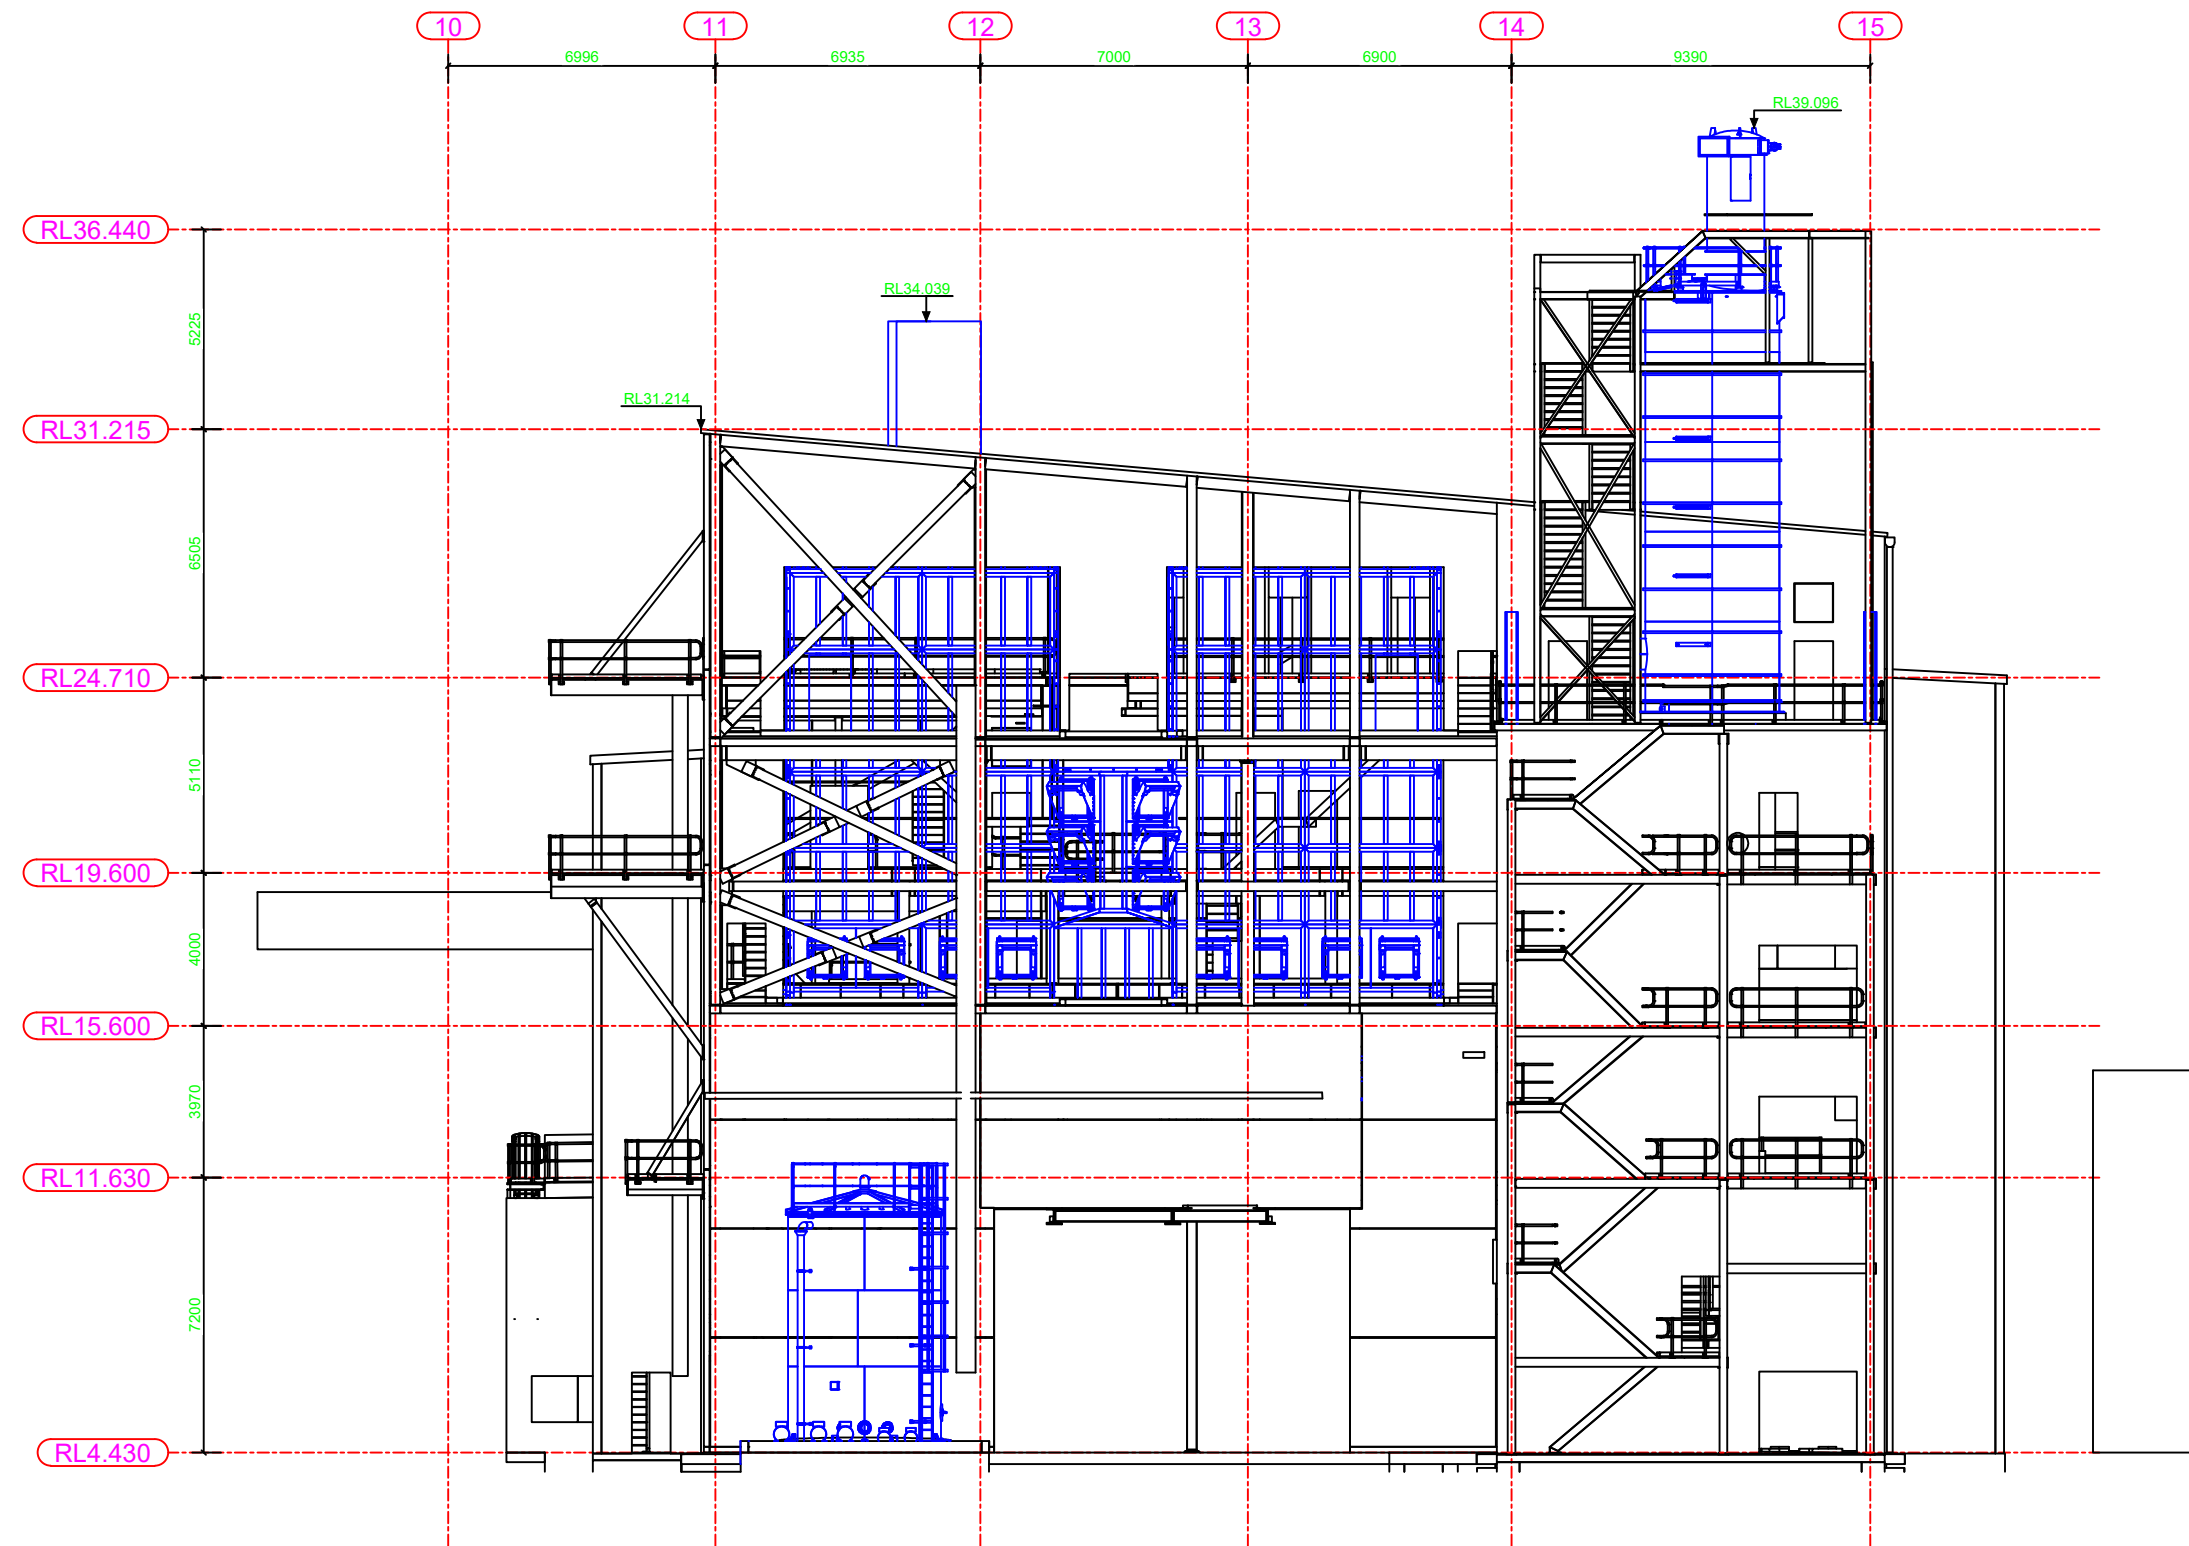

ERECTION NOTES:
1)  INDICATES MARKED END OF MEMBER TO BE ERECTED AT THIS LOCATION.
2) COLUMNS HAVE ASSEMBLY MARK STAMPED ON NORTH OR WEST FACING FLANGE NEAR BASE OF SHAFT U.N.O.

multiCAD
www.multiCAD.com.au PH: (02) 44721611 FAX: (02) 44721633

PROJECT: **GLUTEN DRYER 8, WETEND & CHEMICAL STORE**

A.C.N. 101 867 207 CLIENT: **MANILDRA**

THIS DRAWING IS THE SOLE PROPERTY OF MULTICAD PTY LTD AND IT IS RETURNABLE ON REQUEST. THE DRAWING AND THE DESIGN WHICH IT REPRESENTS ARE CONFIDENTIAL ARE NOT TO BE COPIED OR COMMUNICATED TO ANY OTHER PERSON WITHOUT THE WRITTEN CONSENT OF MULTICAD PTY LTD, AND MAY BE USED FOR MANUFACTURE ONLY WHEN ACCOMPANIED BY A WRITTEN ORDER FROM THE COMPANY.

TITLE:
NORTHERN ELEVATION

GD8 & WETEND

SCALE	JOB No.	DRAWING No.	REV.
1:100			
DRAWN S.H.	916	EL14	0

0	ISSUED FOR CONSTRUCTION	29/10/21	S.H.	D.P.		
REV	REVISION DETAILS	DATE	DRG BY	DRG CHK	DESIGN CH'K	DESIGN APPROVAL



FLOOR AREA (EXCLUDING SWITCHROOMS)	
GROUND LEVEL	= 1380.605m ²
MEZZANINE LEVEL	= 144.718m ²
LEVEL 1	= 1269.844m ²
LEVEL 2	= 637.480m ²
LEVEL 3	= 898.959m ²
LEVEL 4	= 257.778m ²
LEVEL 4 OPEN SLABS	= 101.930m ²
TOTAL FLOOR AREA	= 4691.316m ²

SWITCHROOM FLOOR AREA	
LEVEL 3	= 211.771m ²
LEVEL 4	= 288.417m ²
TOTAL SWITCHROOM FLOOR AREA	= 500.177m ²


MAINTENANCE ACCESS PLATFORMS FLOOR AREA	
GROUND LEVEL	= 108.211m ²
MEZZ LVL	= 6.504m ²
LEVEL 1	= 45.034m ²
LEVEL 2	= 59.248m ²
LEVEL 3	= 6.152m ²
LEVEL 4	= 58.437m ²
TOTAL PLATFORM FLOOR AREA	= 283.586m ²

EXTERNAL MAINTENANCE PLATFORMS FLOOR AREA	
LEVEL 1	= 23.370m ²
LEVEL 3	= 82.504m ²
LEVEL 4	= 46.784m ²
TOTAL PLATFORM FLOOR AREA	= 152.658m ²

GD8 & WETEND BUILDING VOLUME (EXCLUDING SWITCHROOMS, ALIMAK & WESTERN & EASTERN STAIR TOWERS)	
TOTAL VOLUME	= 32487m ³

STAIR TOWERS & ALIMAK	
TOTAL VOLUME	= 702m ³

SWITCHROOM TOTAL VOLUME	
TOTAL VOLUME	= 2138m ³

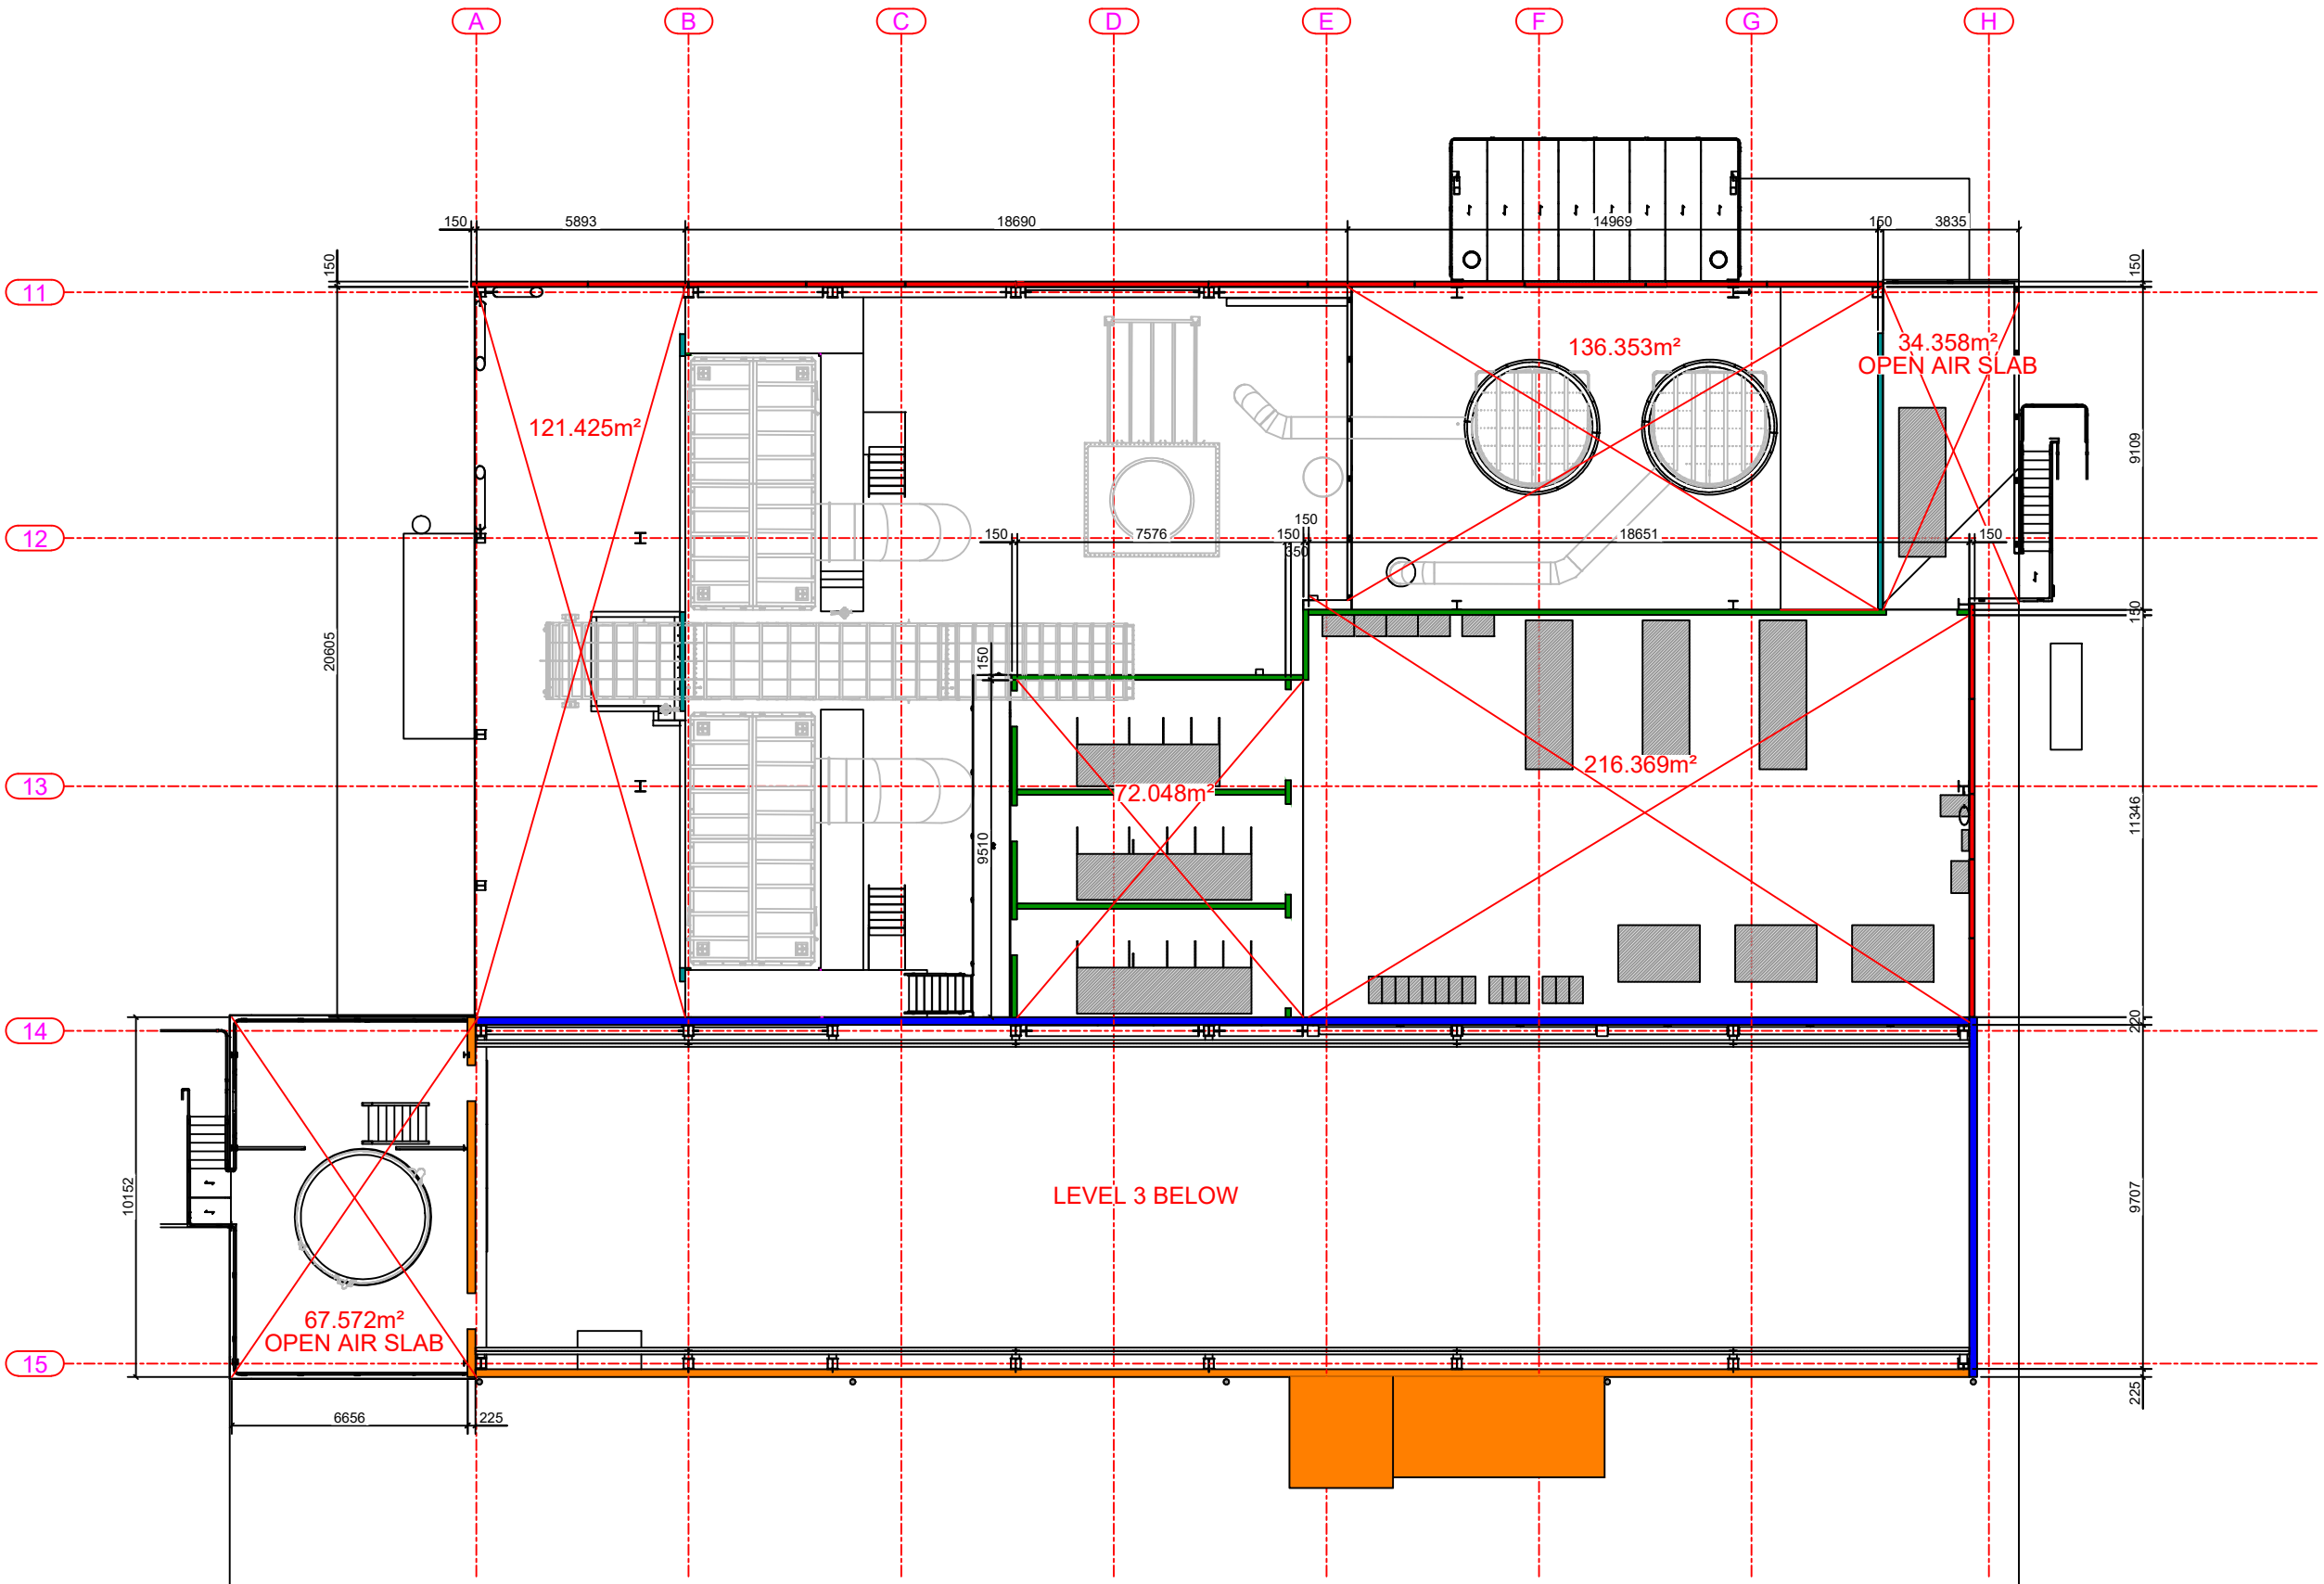

2	WALLS & DOORS REVISED	07/10/21	S.H.	D.P.		
1	WALLS & DOORS REVISED	08/09/21	S.H.	D.P.		
0	ISSUED FOR CONSTRUCTION	18/08/21	S.H.	D.P.		
D	ISSUED FOR CONSTRUCTION CERTIFICATE	08/06/21	S.H.	D.P.		
C	ISSUED FOR CONSTRUCTION CERTIFICATE	25/05/21	S.H.	D.P.		
B	ISSUED FOR CONSTRUCTION CERTIFICATE	28/04/21	S.H.	D.P.		
A	ISSUED FOR CONSTRUCTION CERTIFICATE	09/04/21	S.H.	D.P.		
P3	FOR INFORMATION ONLY	29/01/21	S.H.	D.P.		
P2	FOR INFORMATION ONLY	21/01/21	S.H.	D.P.		
P1	FOR INFORMATION ONLY	18/12/20	S.H.	D.P.		
REV	REVISION DETAILS	DATE	DRG BY	DRG CHK	DESIGN CH'K	DESIGN APPROVAL

ERECTION NOTES:
1) INDICATES MARKED END OF MEMBER TO BE ERECTED AT THIS LOCATION.
2) COLUMNS HAVE ASSEMBLY MARK STAMPED ON NORTH OR WEST FACING FLANGE NEAR BASE OF SHAFT U.N.O.

www.multiCAD.com.au PH: (02) 44721611 FAX: (02) 44721633


PROJECT: GLUTEN DRYER 8, WETEND & CHEMICAL STORE

A.C.N. 101 867 207 CLIENT: MANILDRA

THIS DRAWING IS THE SOLE PROPERTY OF MULTICAD PTY LTD AND IT IS RETURNABLE ON REQUEST. THE DRAWING AND THE DESIGN WHICH IT REPRESENTS ARE CONFIDENTIAL ARE NOT TO BE COPIED OR COMMUNICATED TO ANY OTHER PERSON WITHOUT THE WRITTEN CONSENT OF MULTICAD PTY LTD, AND MAY BE USED FOR MANUFACTURE ONLY WHEN ACCOMPANIED BY A WRITTEN ORDER FROM THE COMPANY.

TITLE:
FOURTH FLOOR
AREA PLAN
GD8 & WETEND RL24.710

SCALE 1:100	JOB No.	DRAWING No.	REV.
DRAWN S.H.	916	LA06	2

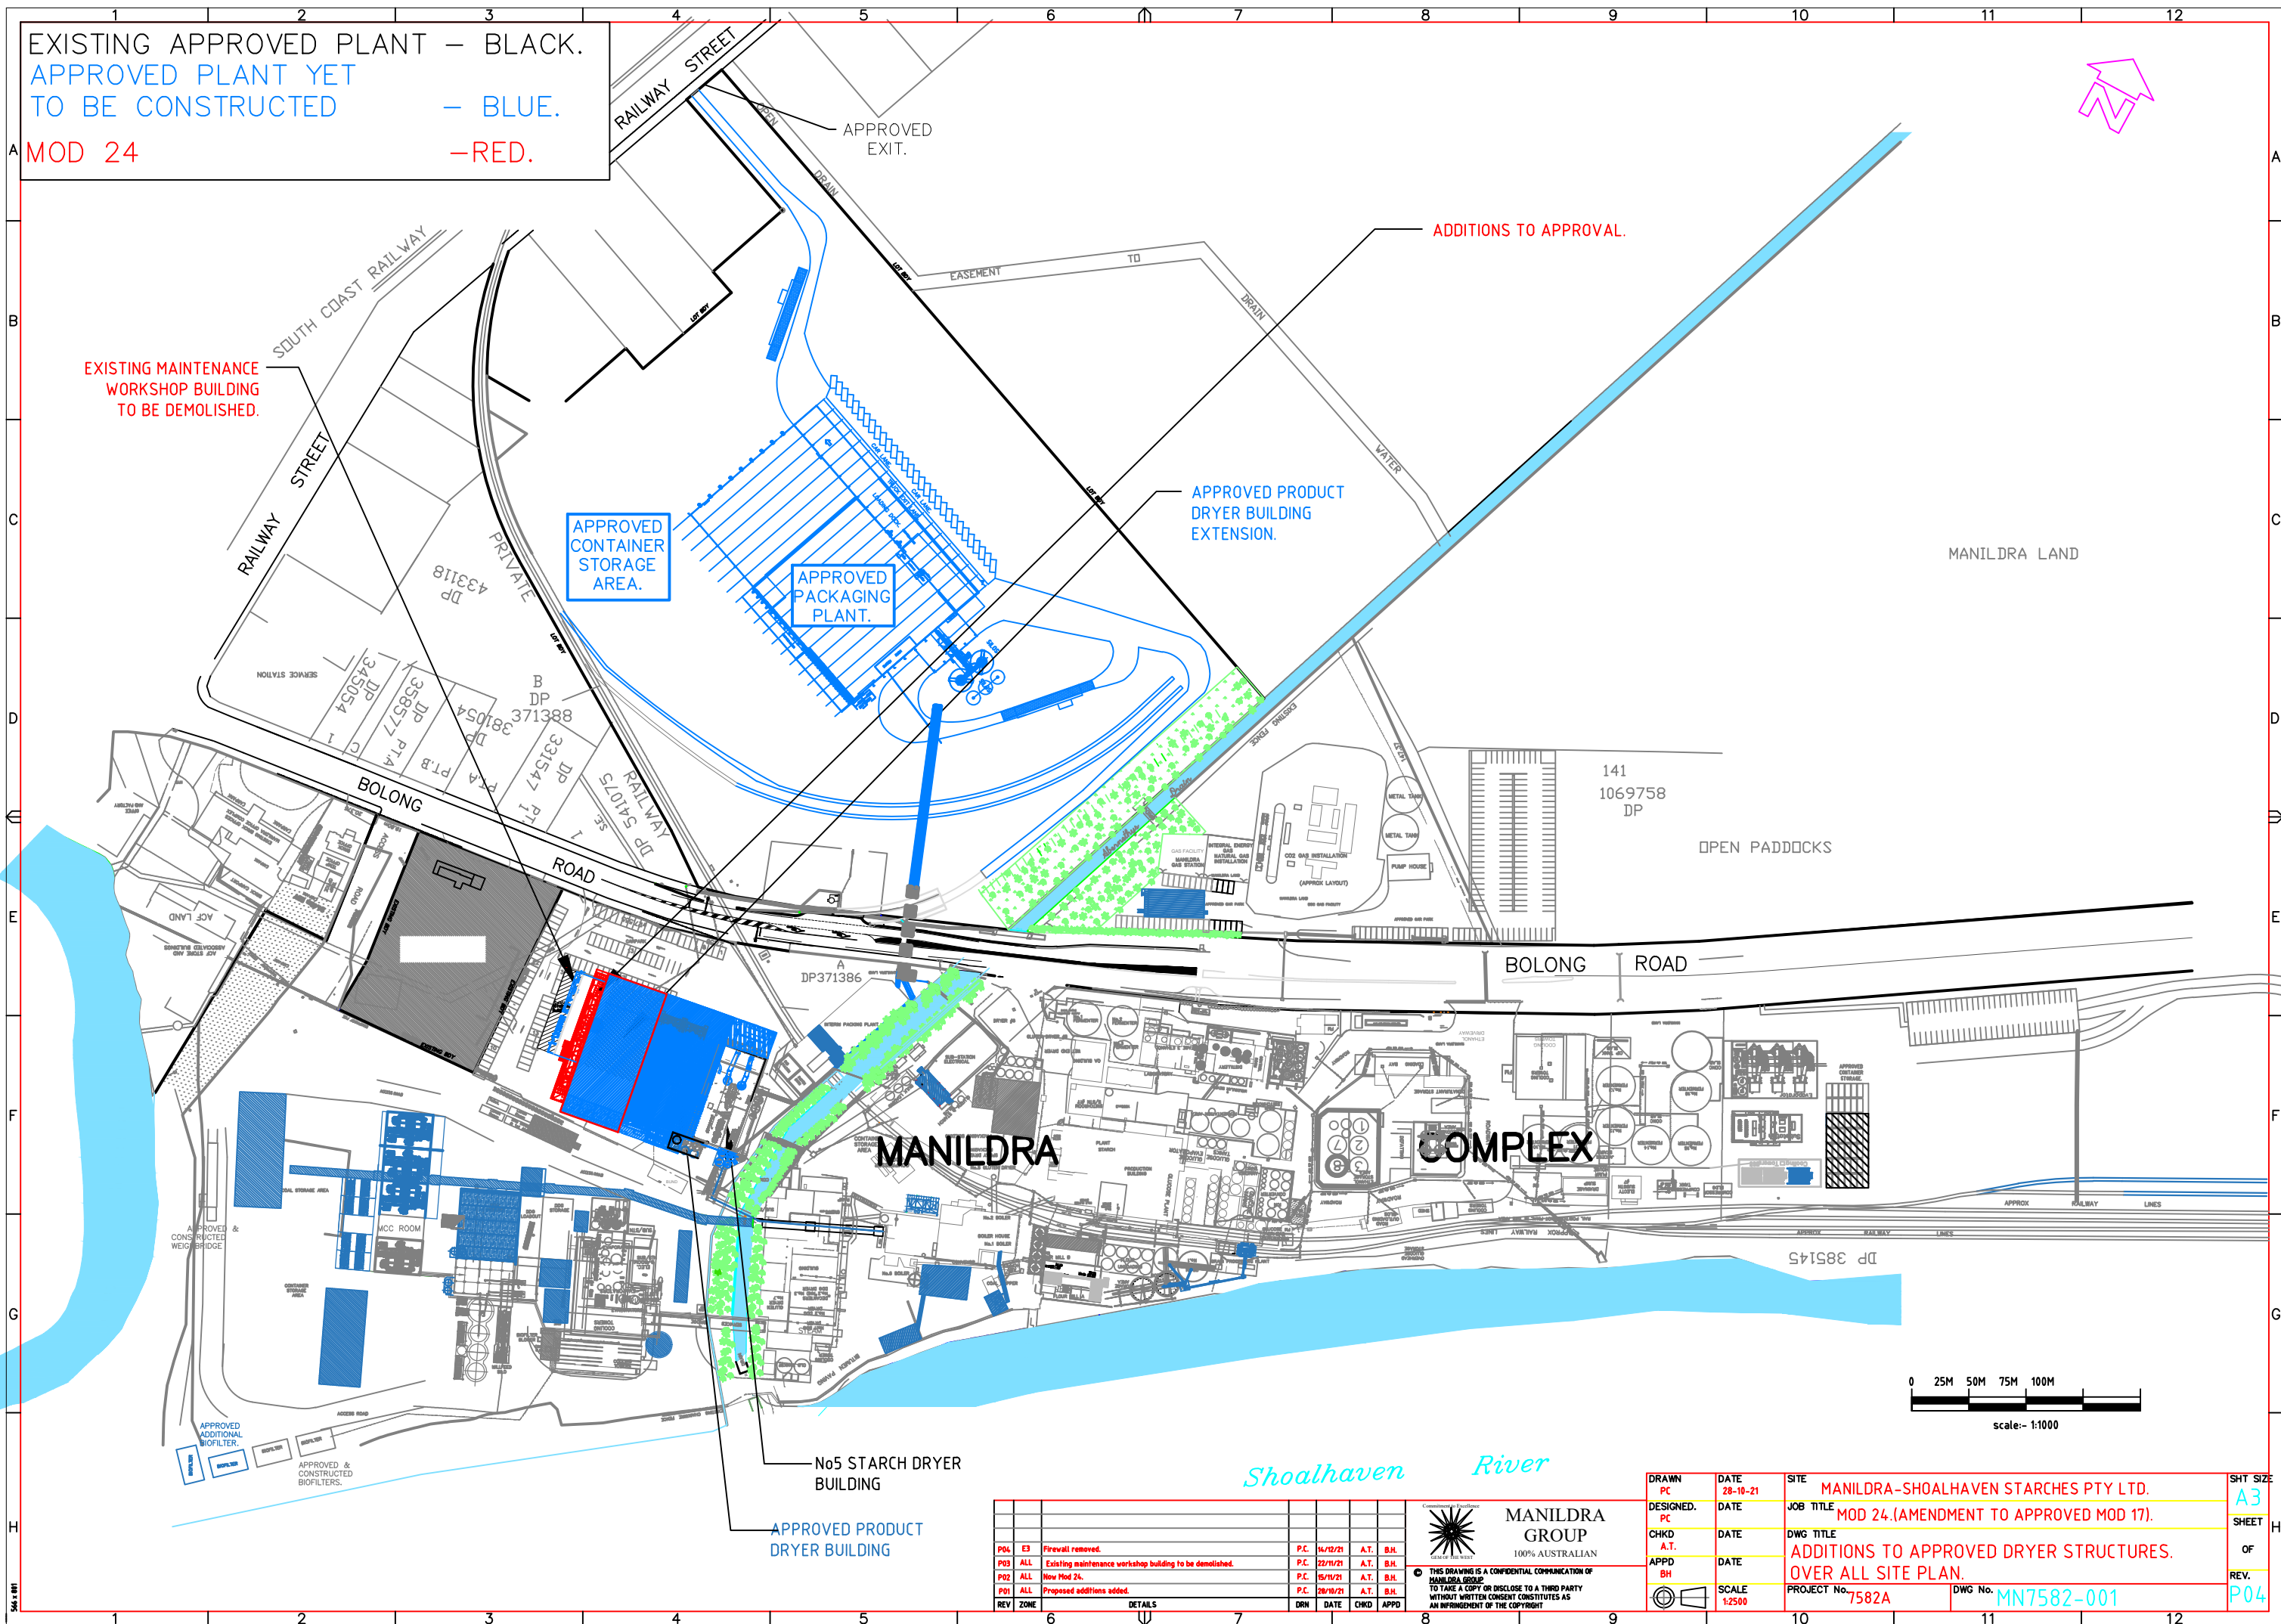

EXISTING APPROVED PLANT — BLACK.
APPROVED PLANT YET TO BE CONSTRUCTED. — BLUE.
MOD 24 — RED.

RELOCATED SILO & DUST COLLECTOR.

M'TENANCE LIFT & STAIR TOWER.

DEMOLISHMENT OF EXISTING M'TENANCE BUILDING.

RELOCATE SILO.

APPROVED PRODUCT DRYER BUILDING.

APPROVED SPECIALITY PRODUCTS PRODUCTION.

APPROVED BAG HOUSE SHOWN RELOCATED.

EXISTING INTERIM PACKAGING FACILITY.

EXISTING PRODUCT DRYER.

BUNDLED STORAGE.

DRYER STACK.

GRINDER STACK.

APPROVED PRODUCT DRYER BUILDING.

APPROVED PRODUCT SILOS.

CLEARY BROS.

LOT BOUNDARY.

SERVICE ROAD.

POWER LINES.

REVISED BUILDING WIDTH.

LOT BOUNDARY.

BOLONG ROAD.

LOT BOUNDARY.

Car park.

58M.

27.5M SET BACK.

10.152M.

5.454M.

20.826M.

7.373M.

18.268M.

6.68M.

20M.

31.9M Min. SET BACK.

29M SET BACK.

19M.

64M.

60M.

3.15M.

5.63M.

8.7M.

29M SETBACK.

44M SET BACK.

56M SET BACK.

DWG No. MN7582-002

PROJECT No. 7582B

SCALE 1:500

DATE 28-10-21

SITE MANILDRA-SHOALHAVEN STARCHES PTY LTD.

JOB TITLE MOD 24.(AMENDMENT TO APPROVED MOD 17).

DWG TITLE ADDITIONS TO APPROVED DRYER STRUCTURES. PLAN VIEW.

REV	ZONE	DETAILS	DRN	DATE	CHKD	APPD
P05	C4	Firewall removed.	P.C.	16-12-21	A.T.	B.H.
P04	G3	Grinder stack text was dryer stack.	P.C.	23-11-21	A.T.	B.H.
P03	ALL	Construction moved west? Maintenance now to be demolished.	P.C.	22-11-21	A.T.	B.H.
P02	ALL	New Mod 24.	P.C.	19-11-21	A.T.	B.H.
P01	ALL	Proposals.	P.C.	28-10-21	A.T.	B.H.

THIS DRAWING IS A CONFIDENTIAL COMMUNICATION OF MANILDRA GROUP. TO TAKE A COPY OR DISCLOSE TO A THIRD PARTY WITHOUT WRITTEN CONSENT CONSTITUTES AS AN INFRINGEMENT OF THE COPYRIGHT.

MANILDRA GROUP

COMMITMENT TO EXCELLENCE

SHT SIZE A3

SHEET OF

REV. P05

[illegible]

P04	G3	Grinder stack text was dryer stack.	P.C.	23-11-21	A.T.	B.H.
P03	ALL	Construction moved west! Maintenance now to be demolished.	P.C.	22-11-21	A.T.	B.H.
P02	ALL	Now Mod 24.	P.C.	15-11-21	A.T.	B.H.
P01	ALL	Proposals.	P.C.	28-10-21	A.T.	B.H.

APPD
BH

DATE


SCALE
1:500

PROJECT No. 7582B

DWG No. MN7582-002

REV.
P05

REV	ZONE	DETAILS	DRN	DATE	CHKD	APPD
	1	2				
	3	4				
	5	6				
	7	8				
	9	10				
	11	12				

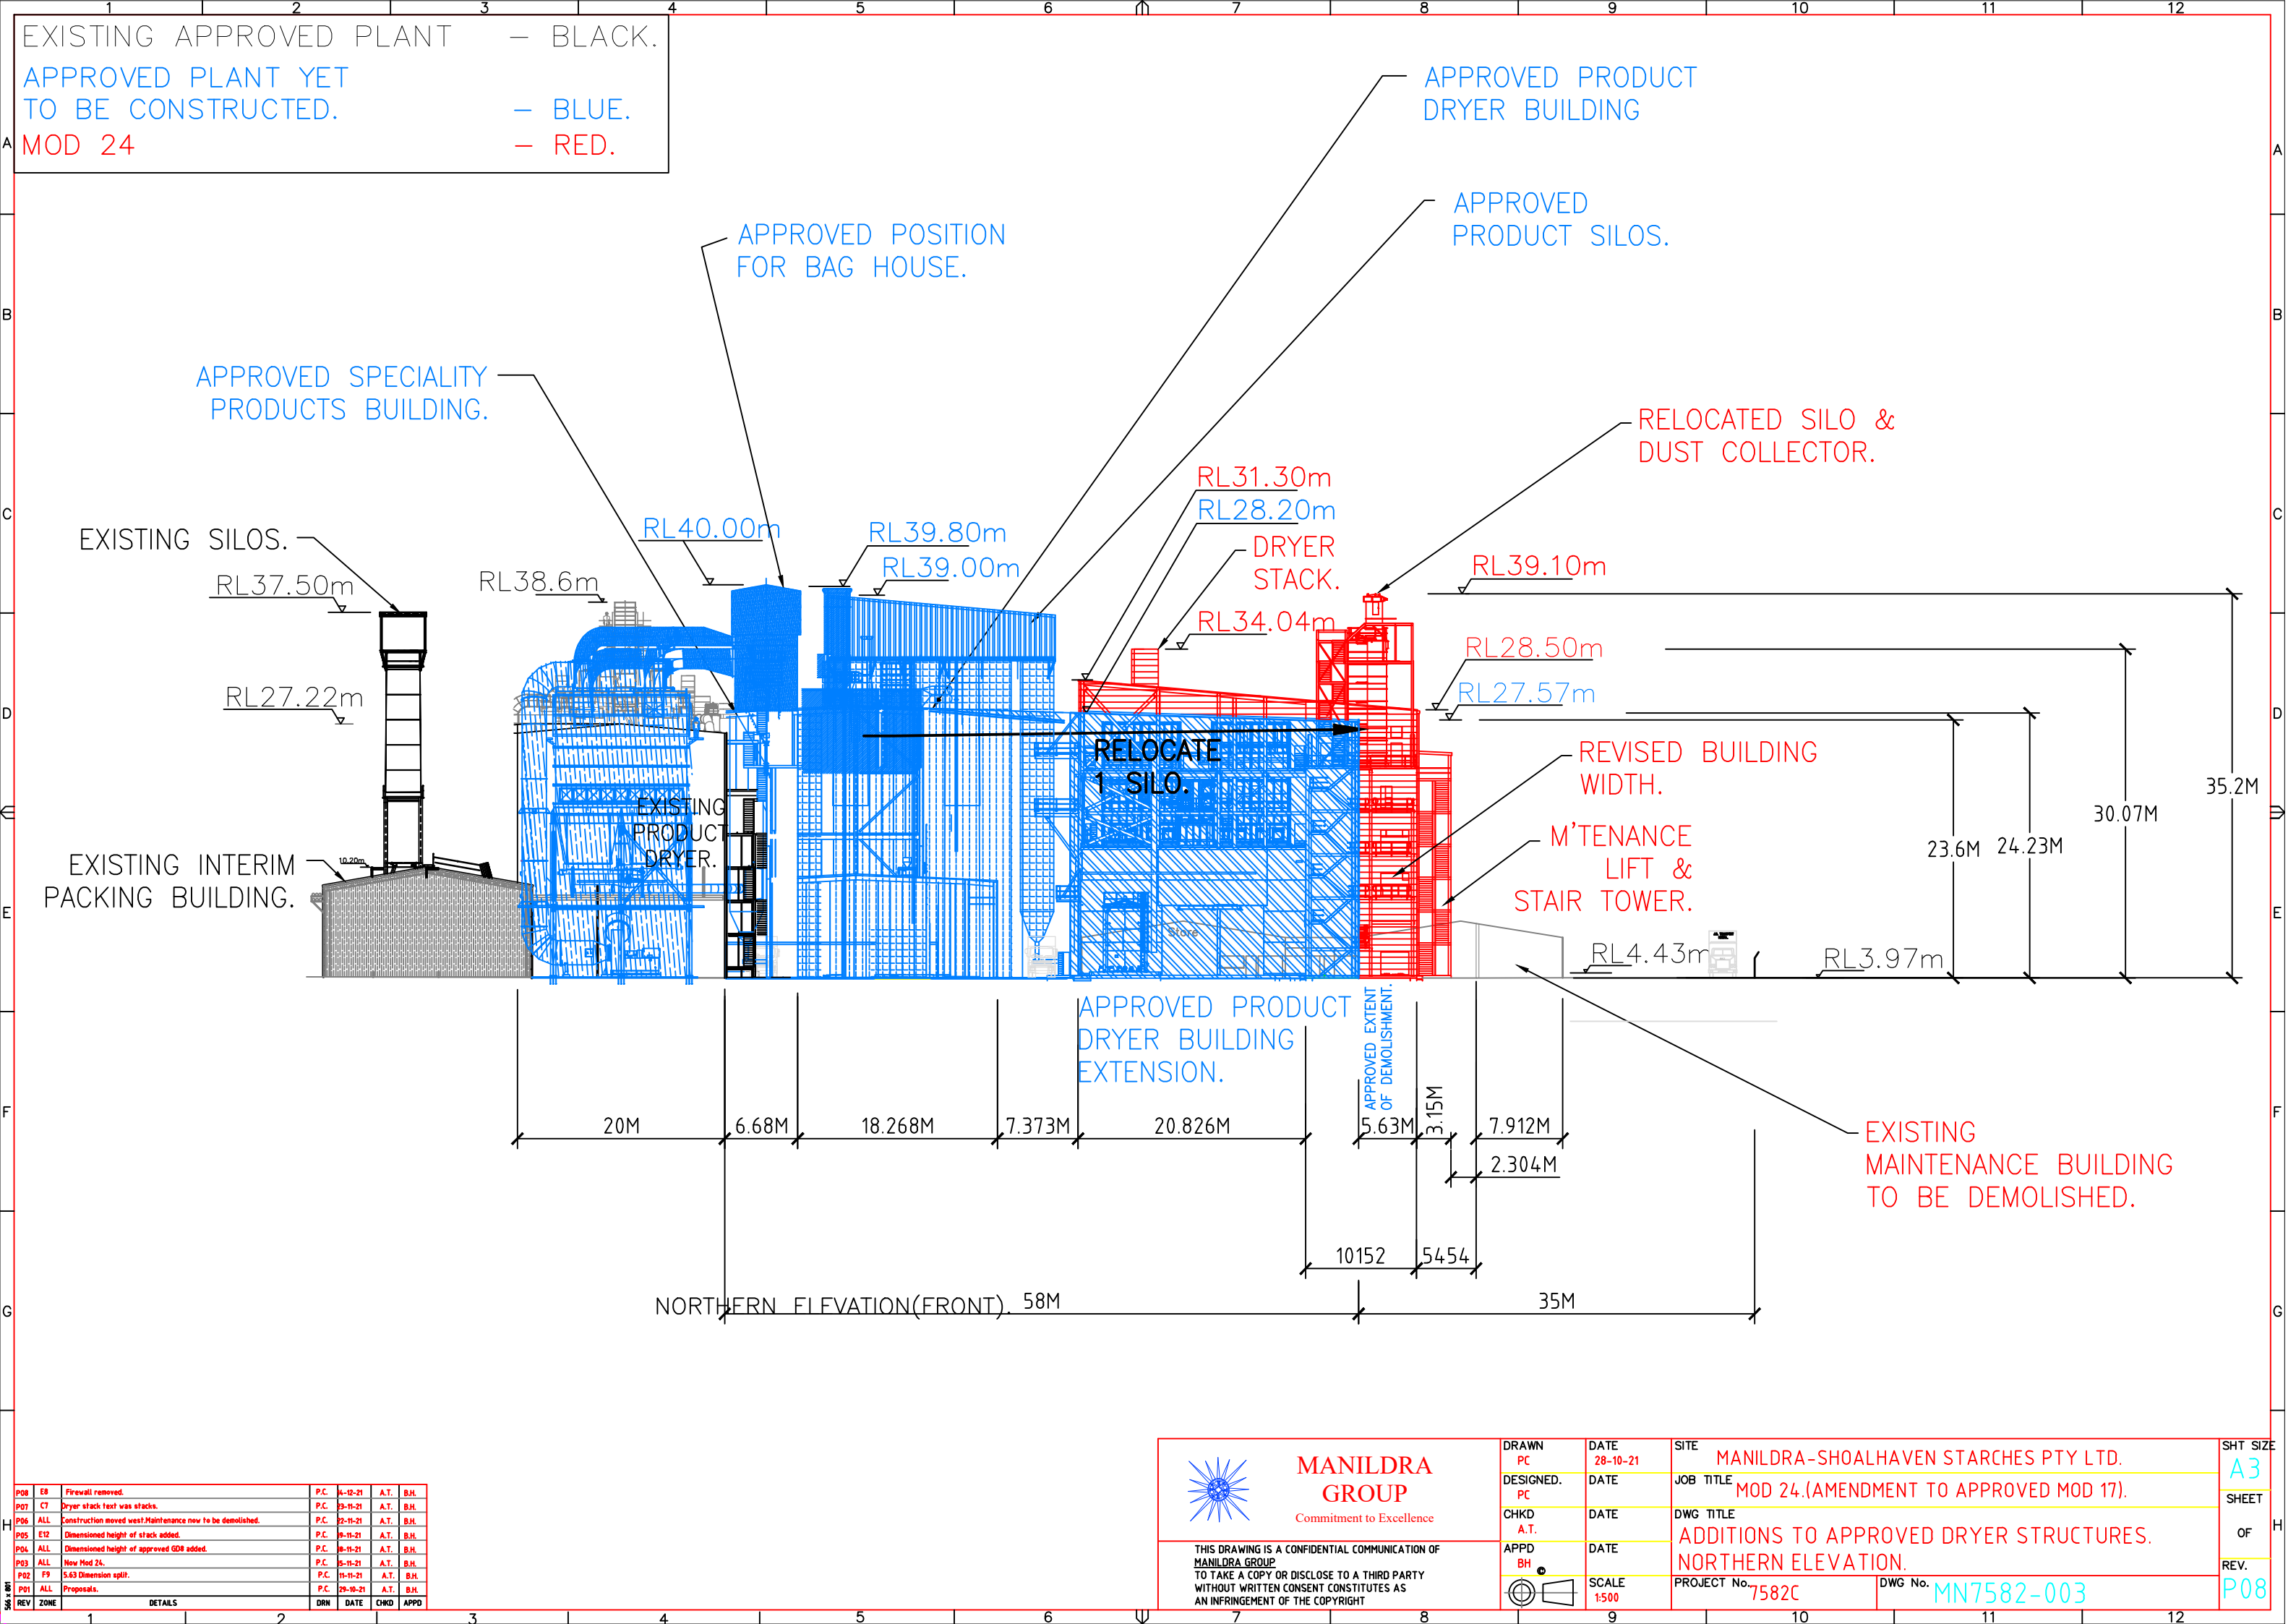


REV	ZONE	DETAILS	DRN	DATE	CHKD	APPD
P08	E8	Firewall removed.	P.C.	14-12-21	A.T.	B.H.
P07	C7	Dryer stack text was stacks.	P.C.	03-11-21	A.T.	B.H.
P06	ALL	Construction moved west? Maintenance now to be demolished.	P.C.	02-11-21	A.T.	B.H.
P05	E12	Dimensioned height of stack added.	P.C.	01-11-21	A.T.	B.H.
P04	ALL	Dimensioned height of approved GDR added.	P.C.	01-11-21	A.T.	B.H.
P03	ALL	New Mod 24.	P.C.	01-11-21	A.T.	B.H.
P02	F9	5.63 Dimension split.	P.C.	11-11-21	A.T.	B.H.
P01	ALL	Proposals.	P.C.	29-10-21	A.T.	B.H.



MANILDRA GROUP
Commitment to Excellence

THIS DRAWING IS A CONFIDENTIAL COMMUNICATION OF MANILDRA GROUP
TO TAKE A COPY OR DISCLOSE TO A THIRD PARTY WITHOUT WRITTEN CONSENT CONSTITUTES AS AN INFRINGEMENT OF THE COPYRIGHT

DRAWN PC	DATE 28-10-21	SITE MANILDRA-SHOALHAVEN STARCHES PTY LTD.	SHT SIZE A3
DESIGNED. PC	DATE	JOB TITLE MOD 24.(AMENDMENT TO APPROVED MOD 17).	SHEET
CHKD A.T.	DATE	DWG TITLE ADDITIONS TO APPROVED DRYER STRUCTURES. NORTHERN ELEVATION.	OF
APPD B.H.	DATE	PROJECT No. 7582C	REV. P08
SCALE 1:500		DWG No. MN7582-003	

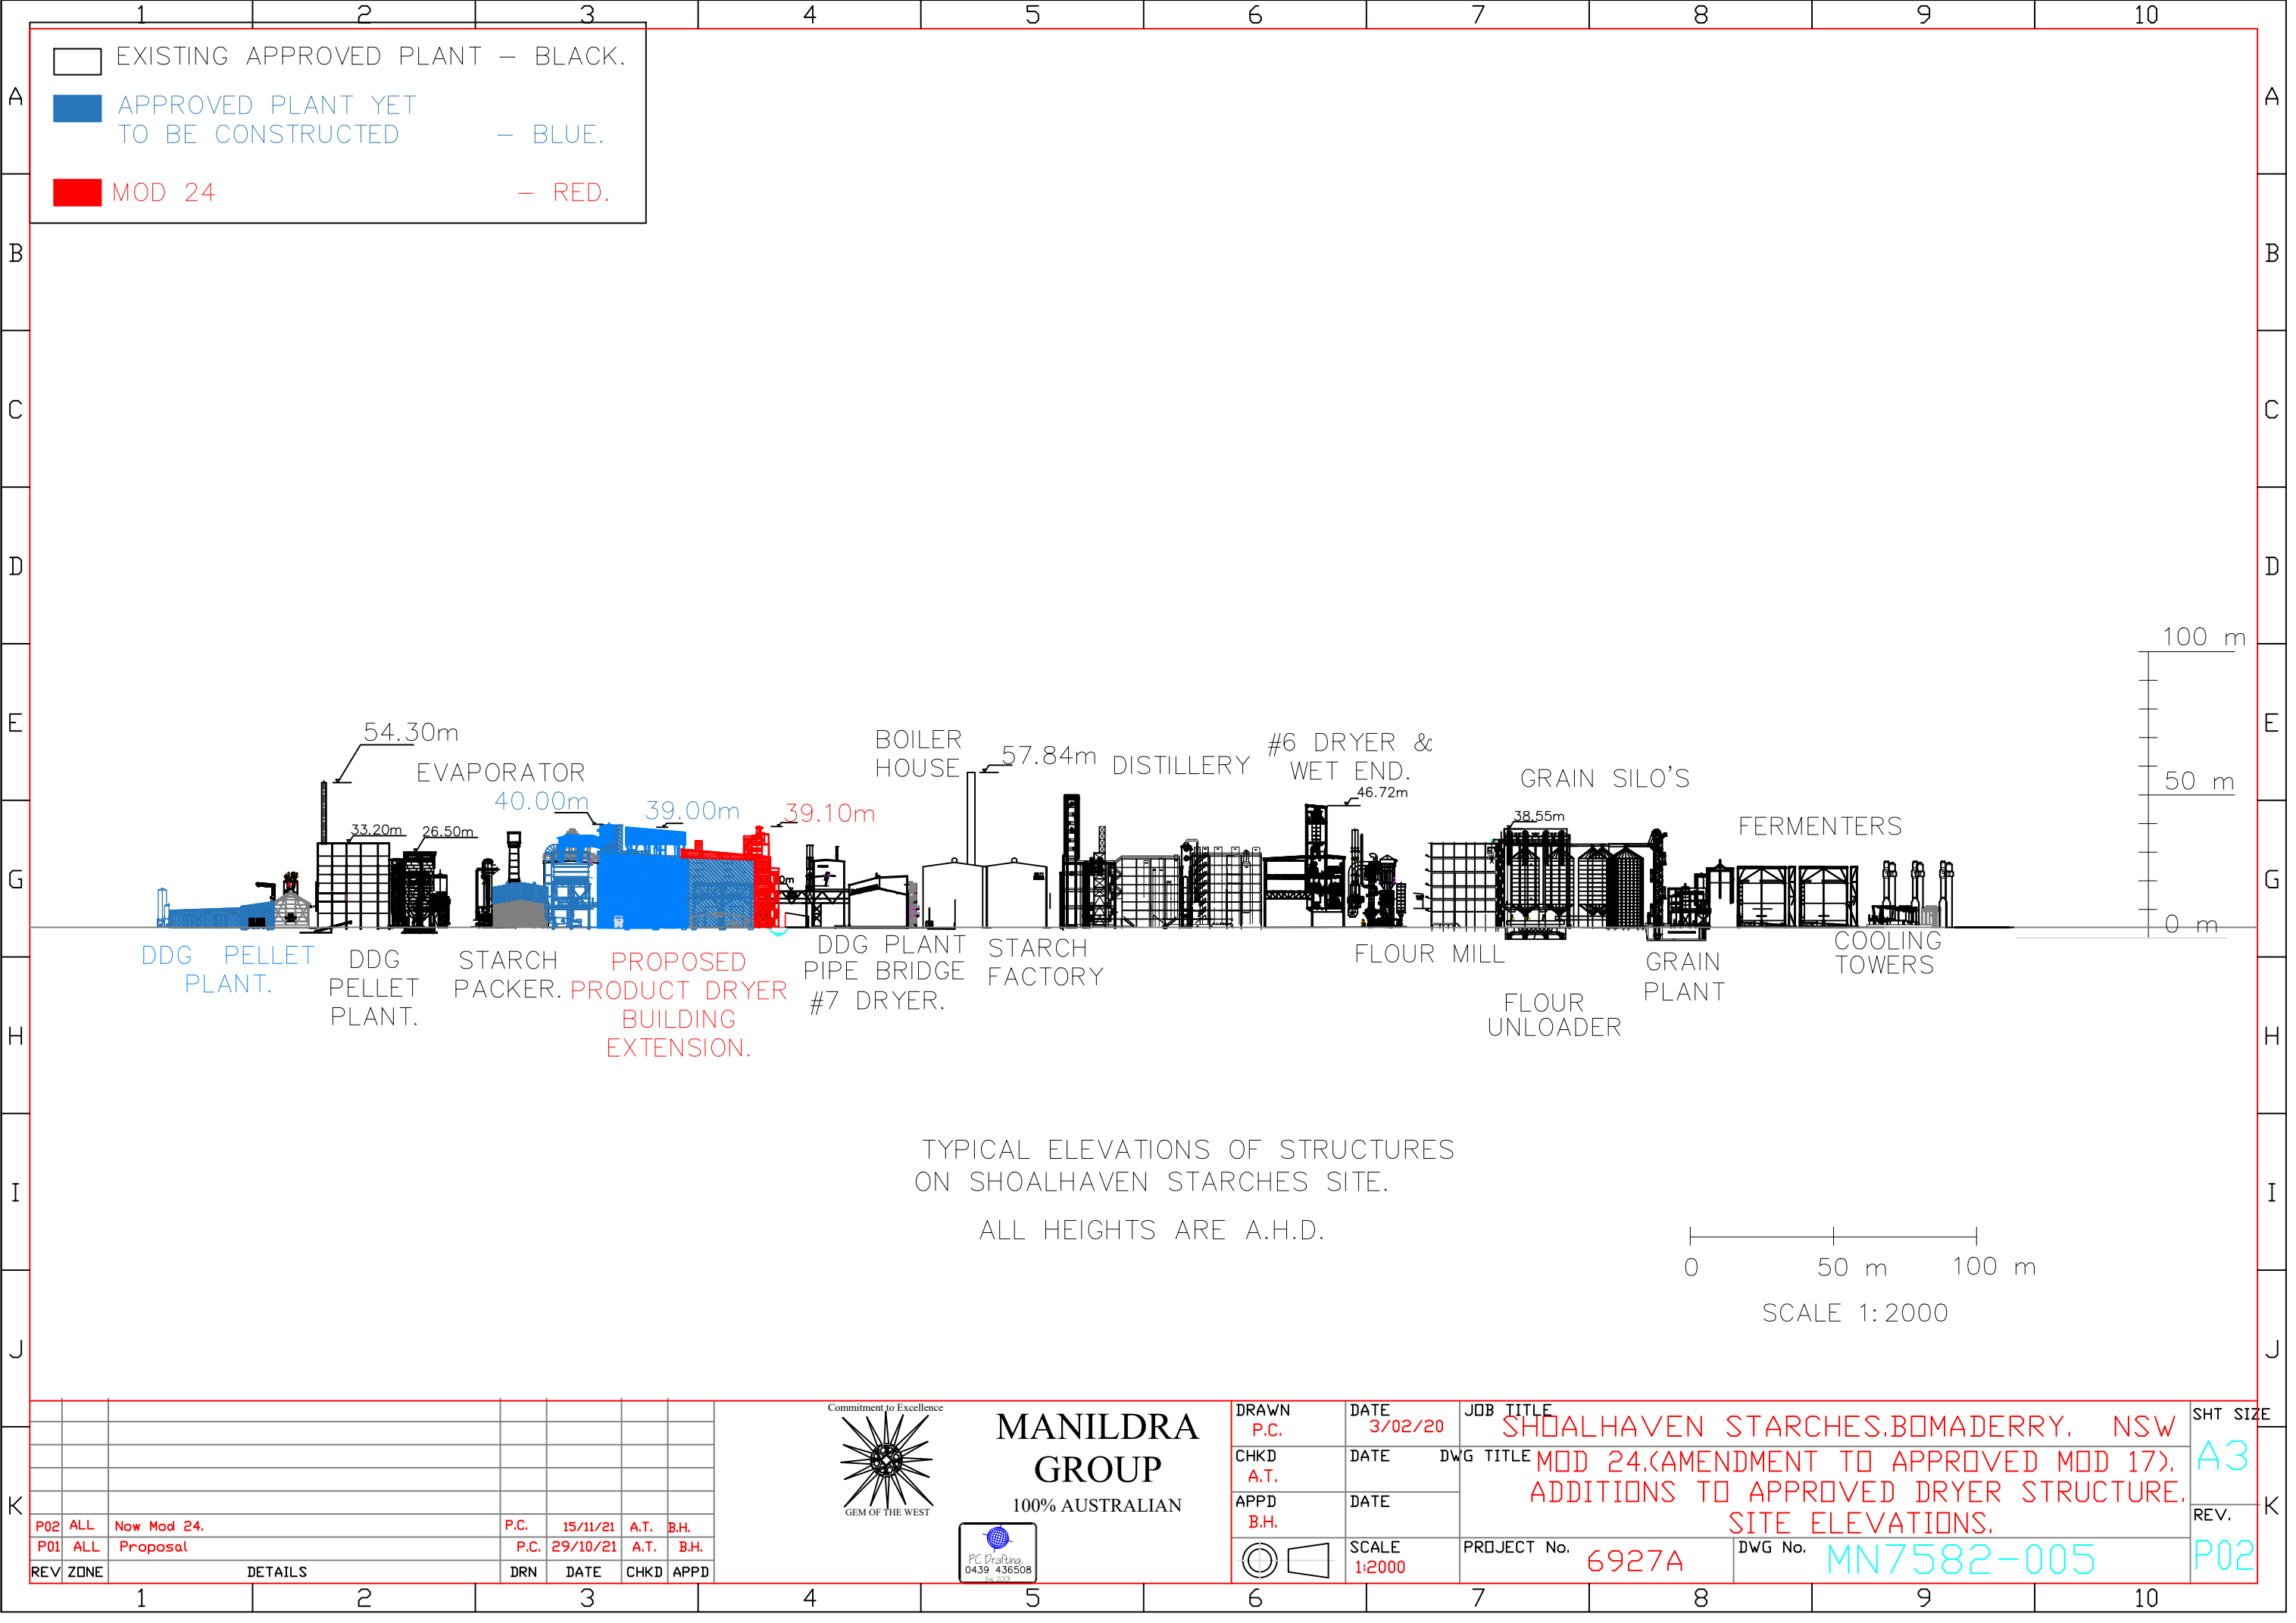

REV	ZONE	DETAILS	DRN	DATE	CHKD	APPD
P02	ALL	Now Mod 24.	P.C.	15/11/21	A.T.	B.H.
P01	ALL	Proposal	P.C.	29/10/21	A.T.	B.H.




MANILDRA GROUP
100% AUSTRALIAN



DRAWN P.C.	DATE 3/02/20	JOB TITLE SHOALHAVEN STARCHES.BOMADERRY, NSW	SHT SIZE A3
CHKD A.T.	DATE	DWG TITLE MOD 24.(AMENDMENT TO APPROVED MOD 17). ADDITIONS TO APPROVED DRYER STRUCTURE. SITE ELEVATIONS.	REV. P02
APPD B.H.	DATE	PROJECT No. 6927A	DWG No. MN7582-005
SCALE 1:2000			

APPROVED PLANT YET
TO BE CONSTRUCTED -BLUE.
MOD 24 - RED

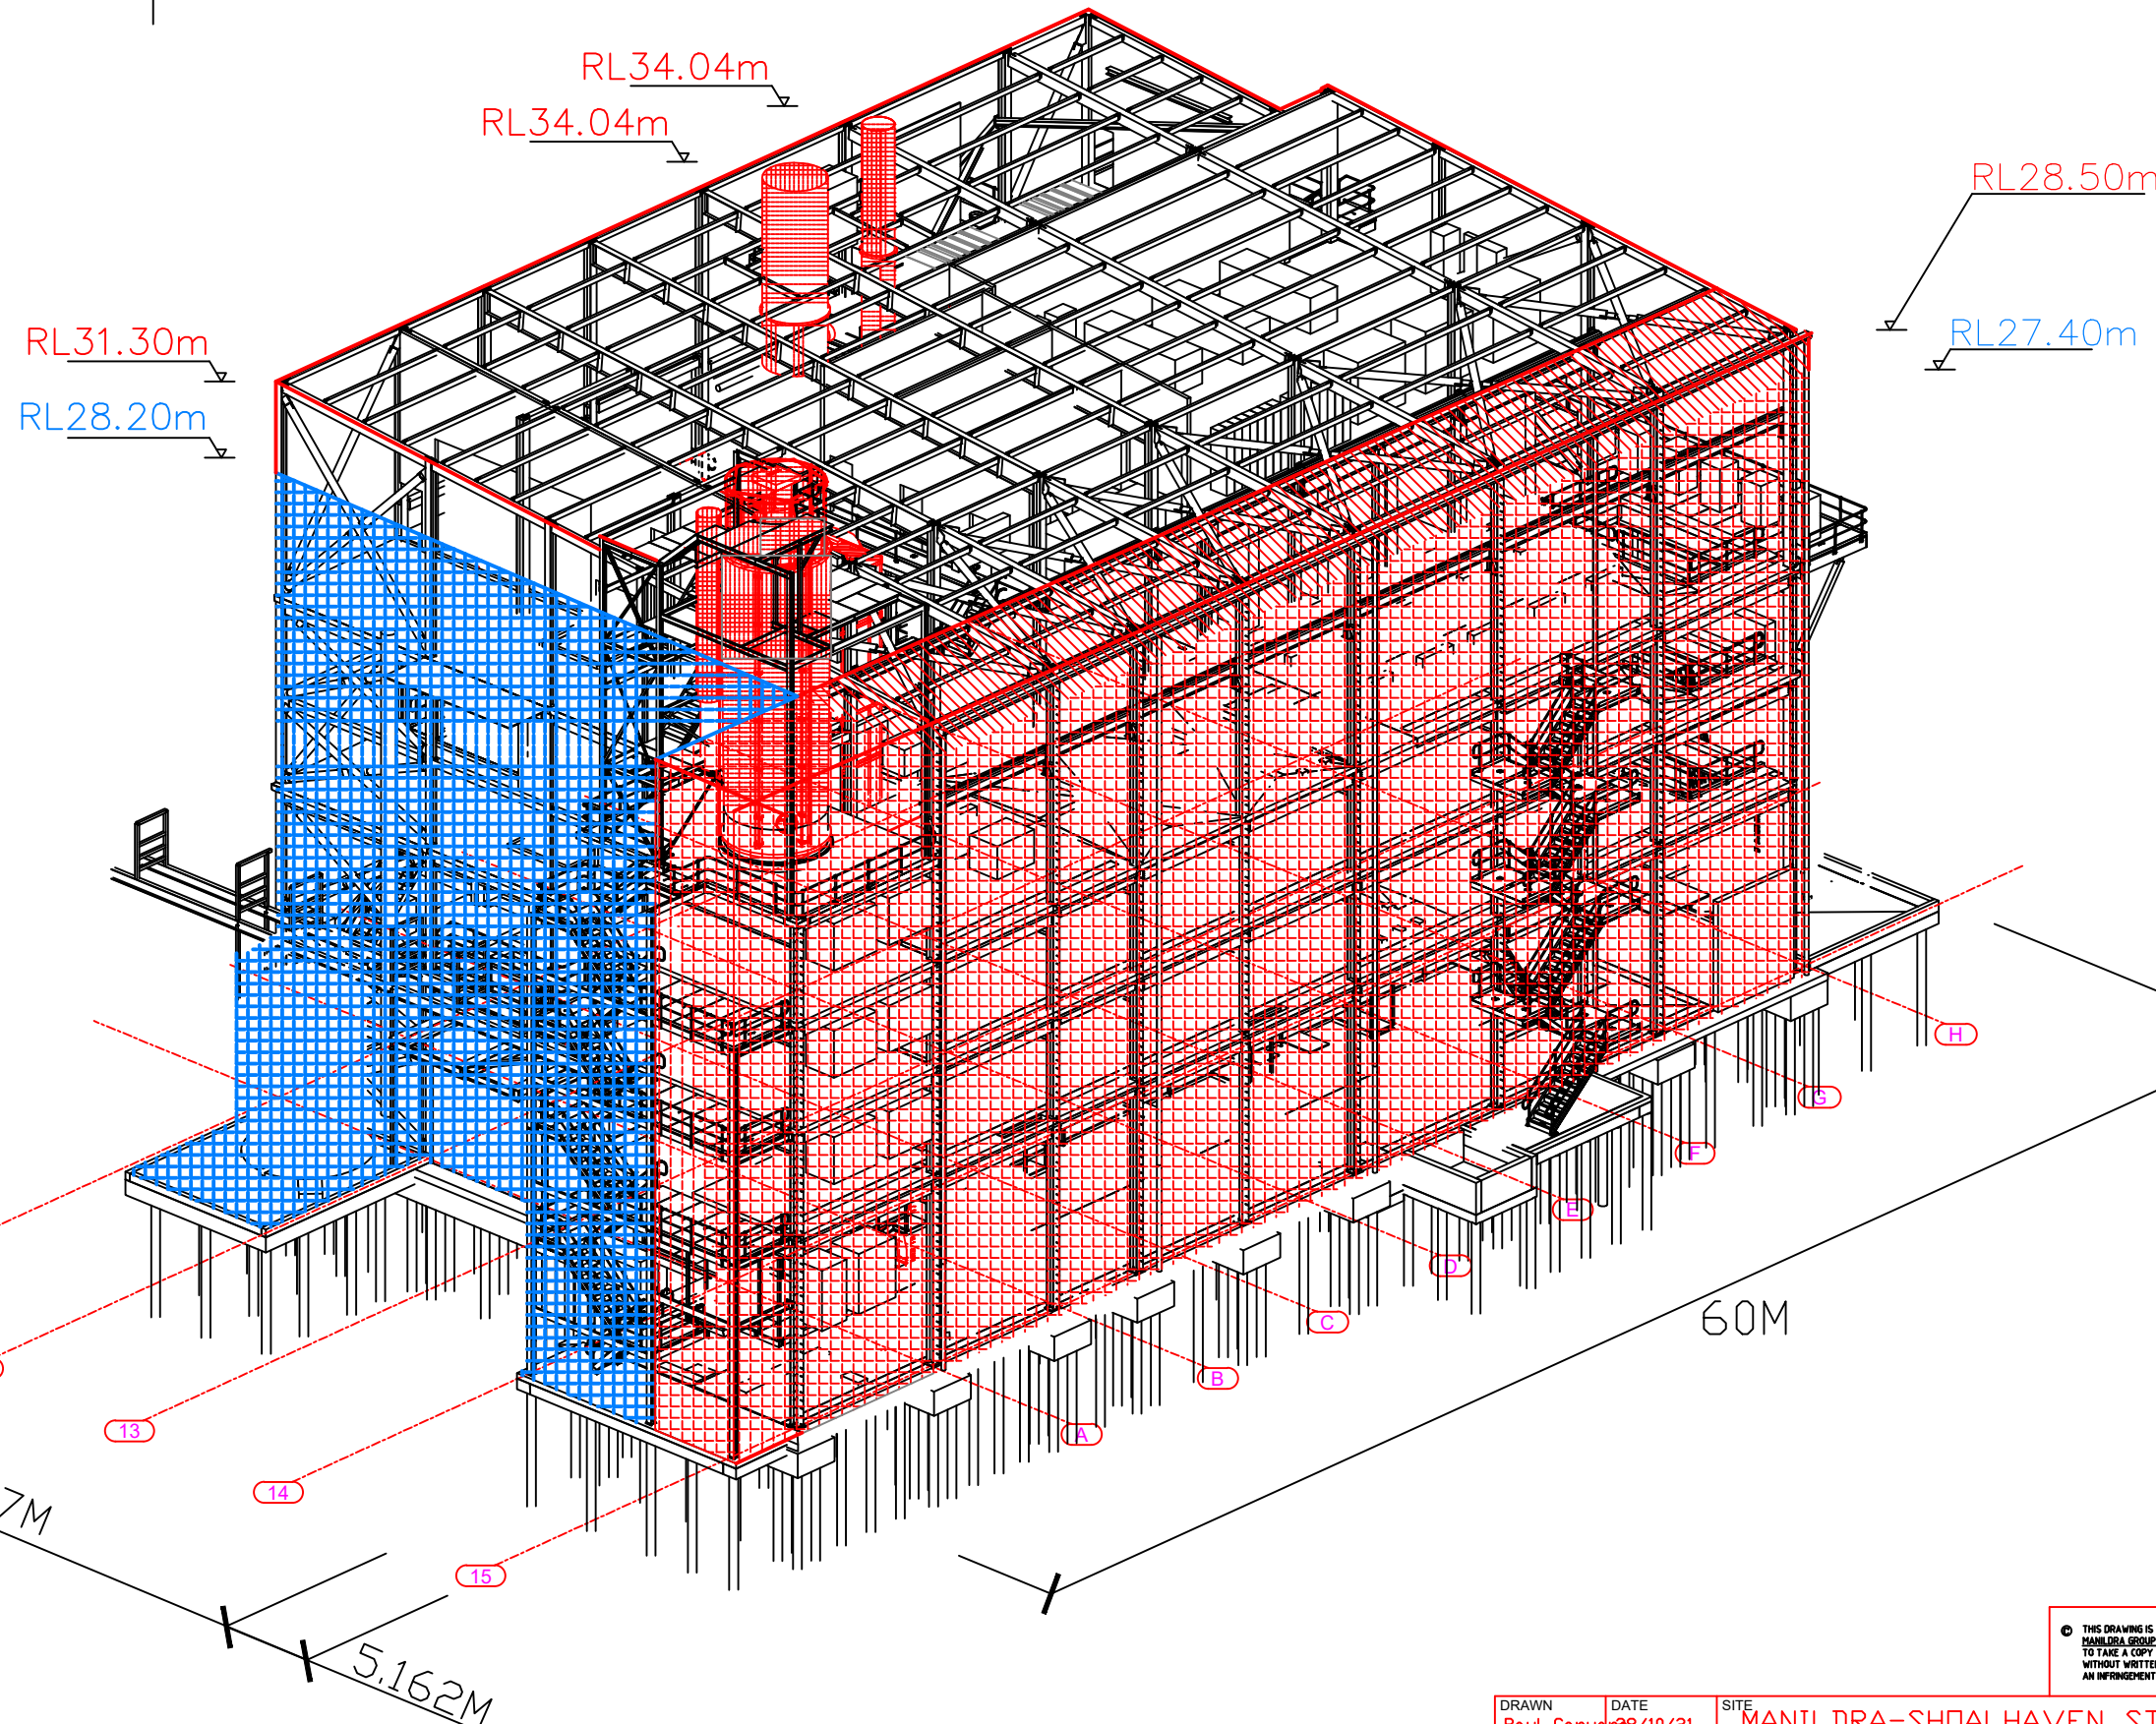

THIS DRAWING IS A CONFIDENTIAL COMMUNICATION OF
MANILDRA GROUP
TO TAKE A COPY OR DISCLOSE TO A THIRD PARTY
WITHOUT WRITTEN CONSENT CONSTITUTES AS
AN INFRINGEMENT OF THE COPYRIGHT

MANILDRA
GROUP
Commitment to Excellence

DRAWN Paul Caruana	DATE 28/10/21	SITE MANILDRA-SHOALHAVEN STARCHES PTY LTD	SHT SIZE A3
DESIGNED.	DATE	JOB TITLE MOD 24.(AMENDMENT TO APPROVED MOD 17).	SHEET OF
CHKD	DATE	DWG TITLE ADDITIONS TO APP. DRYER STRUCTURES. 3D VIEW.	REV. P03
APPD	DATE	PROJECT No. 7585	DWG No. MN7582-006
SCALE NTS			

REV	ZONE	DETAILS	DRN	DATE	CHKD	APPD
P03	ALL	Width adjusted.	P.C.	28-11-21	A.T.	B.H.
P02	ALL	Now Mod 24.	P.C.	15/11/21	A.T.	B.H.
P01	ALL	Proposals.	P.C.	28-10-21	A.T.	B.H.

MOD 24.
(AMENDMENT TO APPROVED MOD 17).
ADDITIONS TO APPROVED DRYER STRUCTURES.

PROJECT No.7582

14/12/21

[illegible]