




PLAN VIEW.

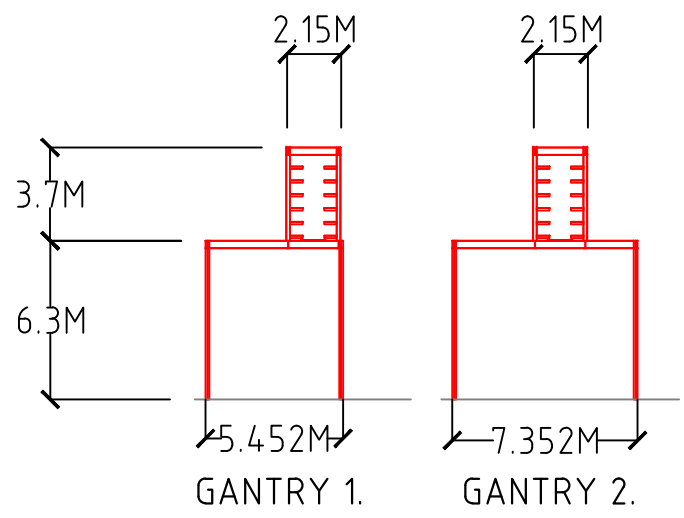

END ELEVATION.

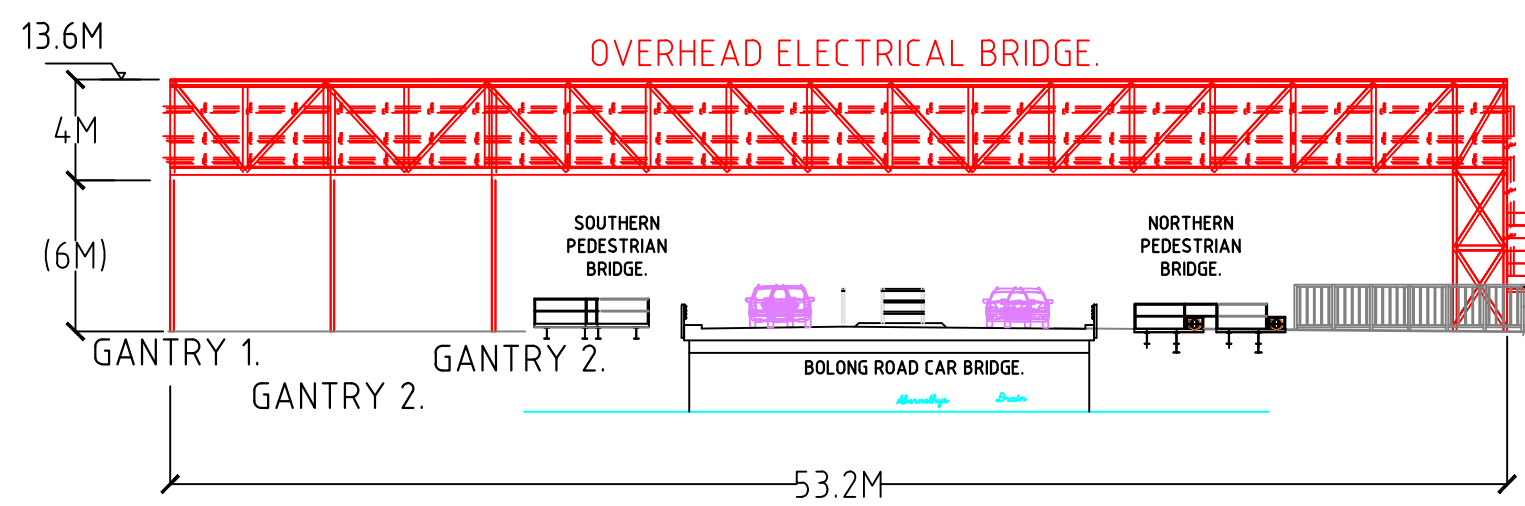

EASTERN ELEVATION.

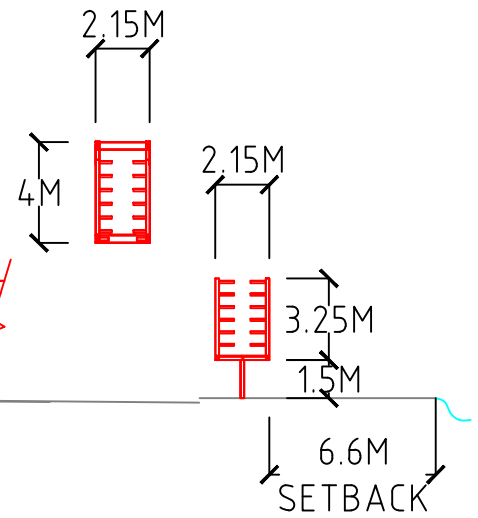

END ELEVATION.

REV	ZONE	DETAILS	DRN	DATE	CHKD	APPD
P03	ALL	Bridge design changed by MP.	P.C.	23/05/25	MP	DJ
P02	ALL	Electrical now above ground.End els added.	P.C.	21/05/25	DJ	
P01	ALL	First issue.	P.C.	09/05/25	MP	



MANILDRA GROUP
100% AUSTRALIAN OWNED AND MANUFACTURED

P.C.	DATE
CHKD	DATE
SCALES 1:300	

SHOALHAVEN STARCHES.BOMADERRY.NSW.	
MOD 31.ELECTRICAL ROUTE. OVERHEAD ELECTRICAL BRIDGE.	
PROJECT No. MN7994-007	DWG No. MN7994-007

SHT SIZE	A3
REV.	P03