




0 50 100 150m
SCALE BEFORE REDUCTION 1:1500

© Cardno (Qld) Pty Ltd All Rights Reserved 2005.
Copyright in the whole and every part of this drawing belongs to Cardno (Qld) Pty Ltd and may not be used, sold, transferred, copied or reproduced in whole or in part in any manner or form or on any media, to any person other than by agreement with Cardno (Qld) Pty Ltd.

This document is produced by Cardno (Qld) Pty Ltd solely for the benefit of and use by the client in accordance with the terms of the retainer. Cardno (Qld) Pty Ltd does not and shall not assume any responsibility or liability whatsoever to any third party arising out of any use or reliance by third party on the content of this document.

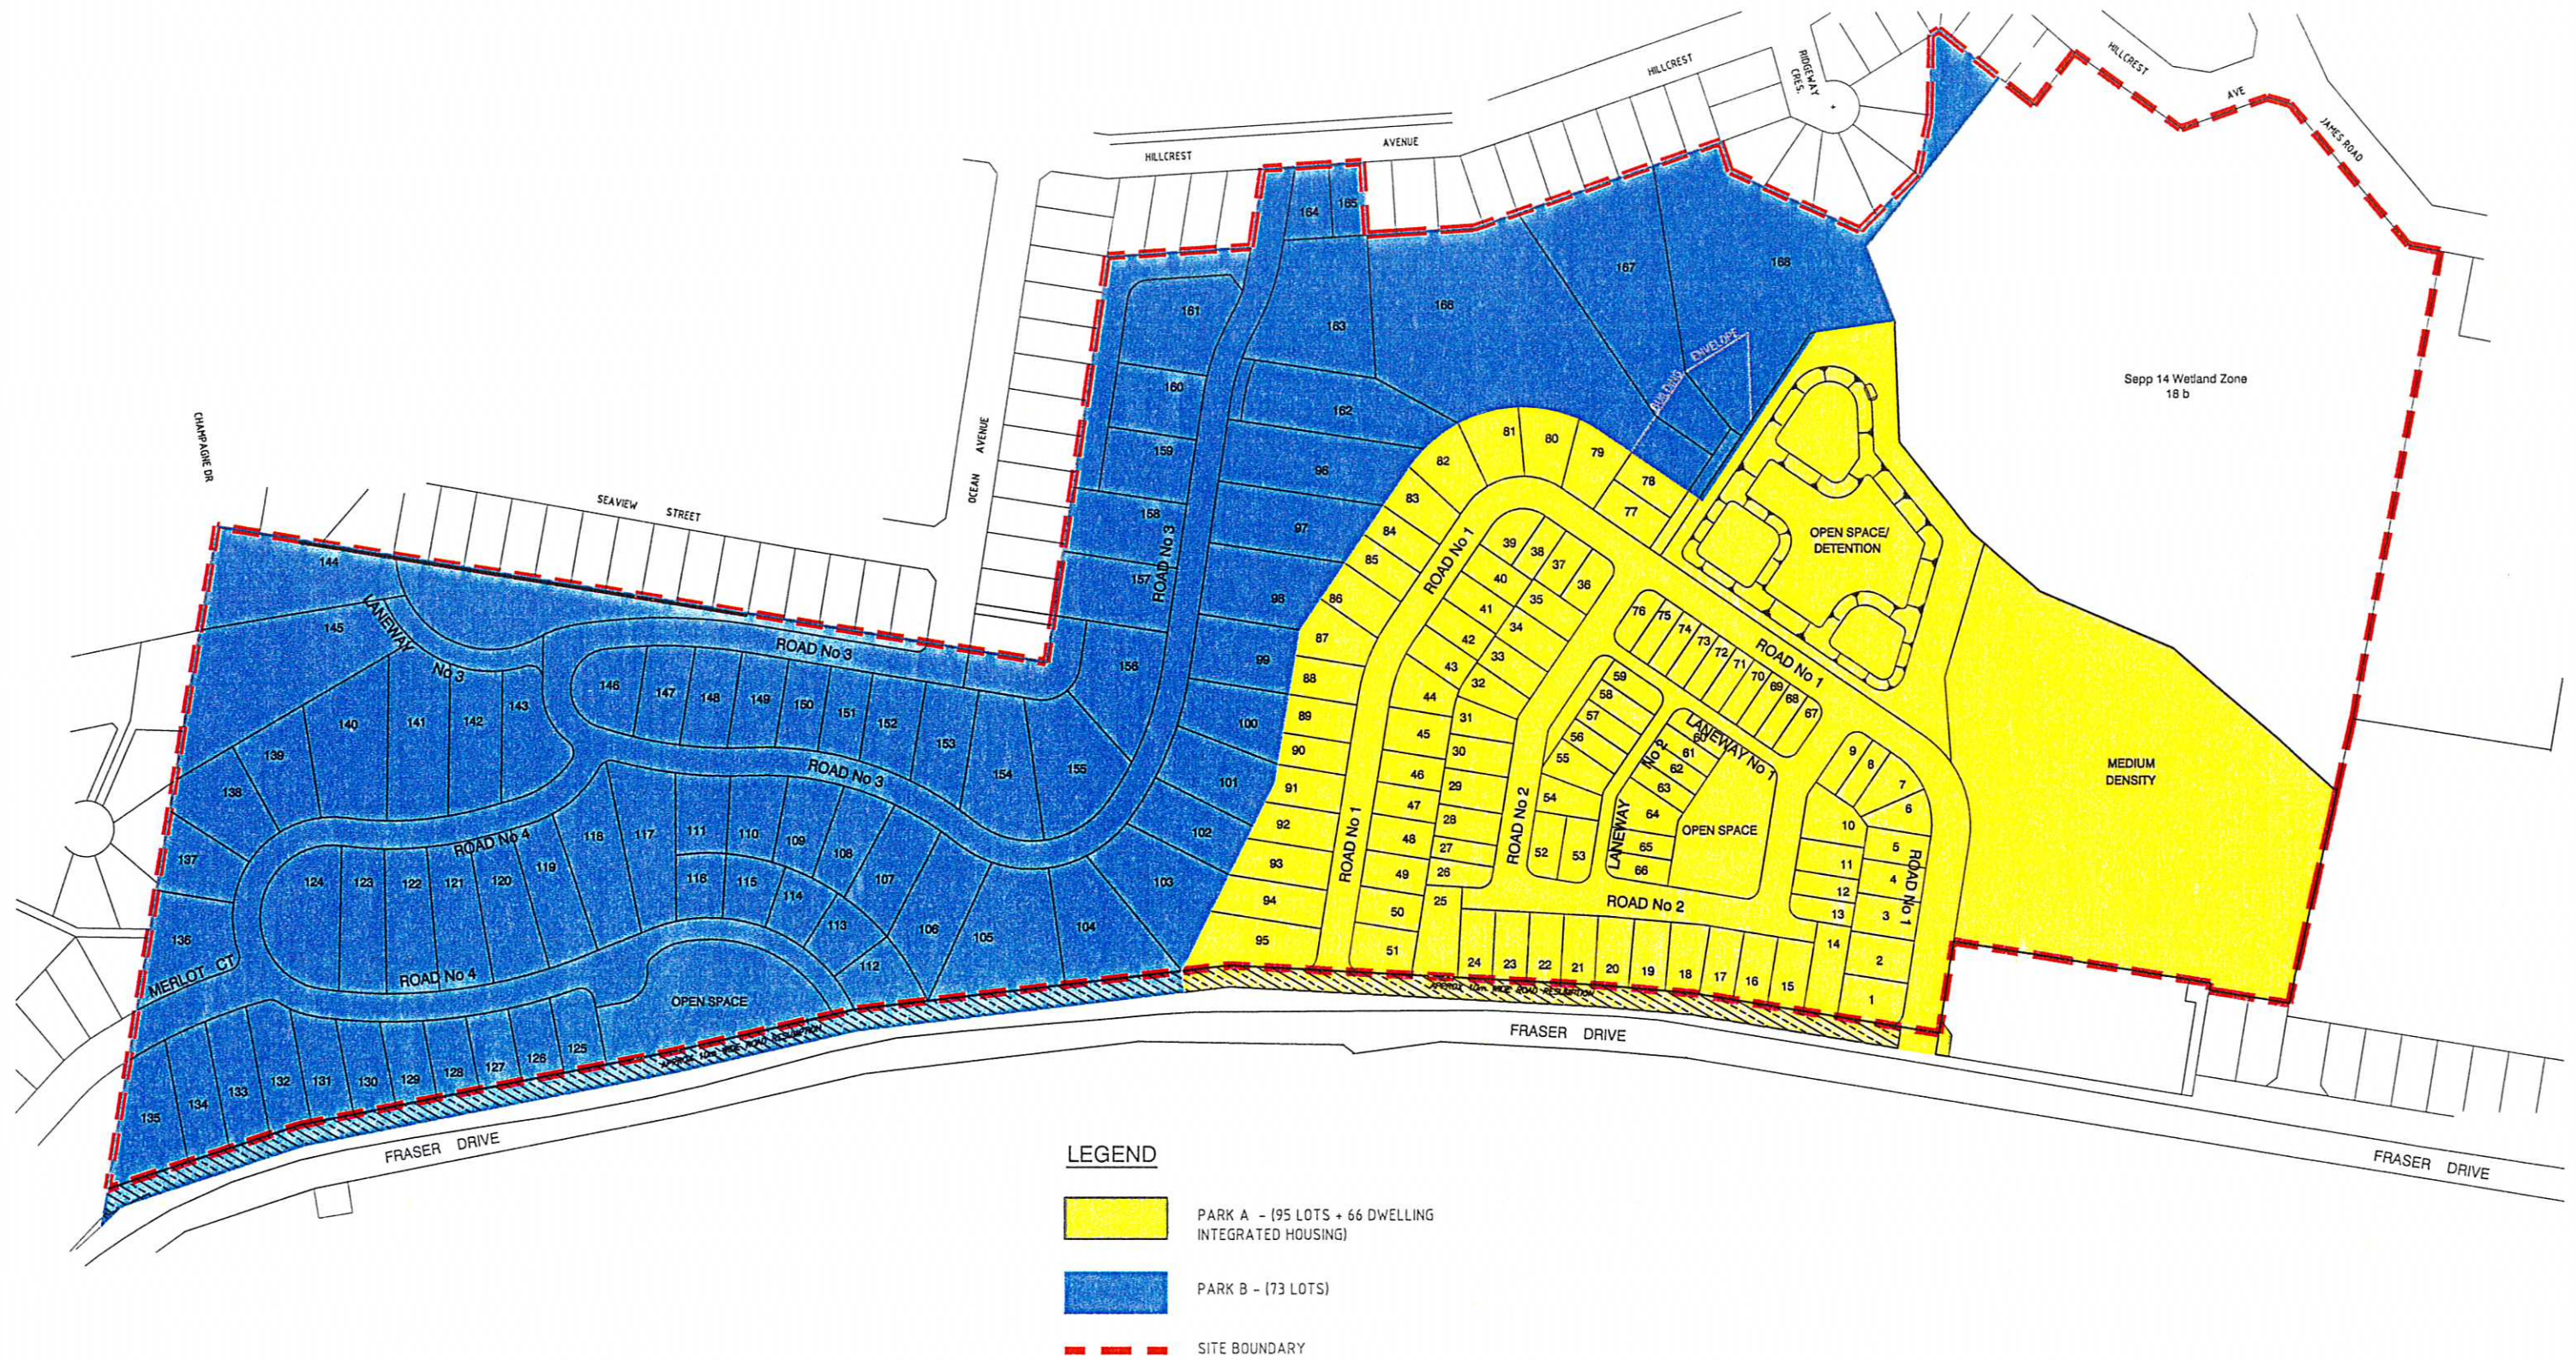

Cardno (Qld) Pty Ltd ACN: 051 074 992
Commercial Centre, Isle of Capri
Gold Coast City, Queensland 4217
Email: gco@cardno.com.au

VILLA WORLD LIMITED


LOT 9 DP 1039569 & Part LOT 2 DP 1000385
FRASER DRIVE, SOUTH TWEED HEADS

ENGINEERING REPORT

SCALE - 1:1500 A1
DATE - 8 DECEMBER 2006 Rev.
DRAWING No.
7214/29/01-DA03

FIGURE No.DA 03

LOT LAYOUT AND
STAGING PLAN

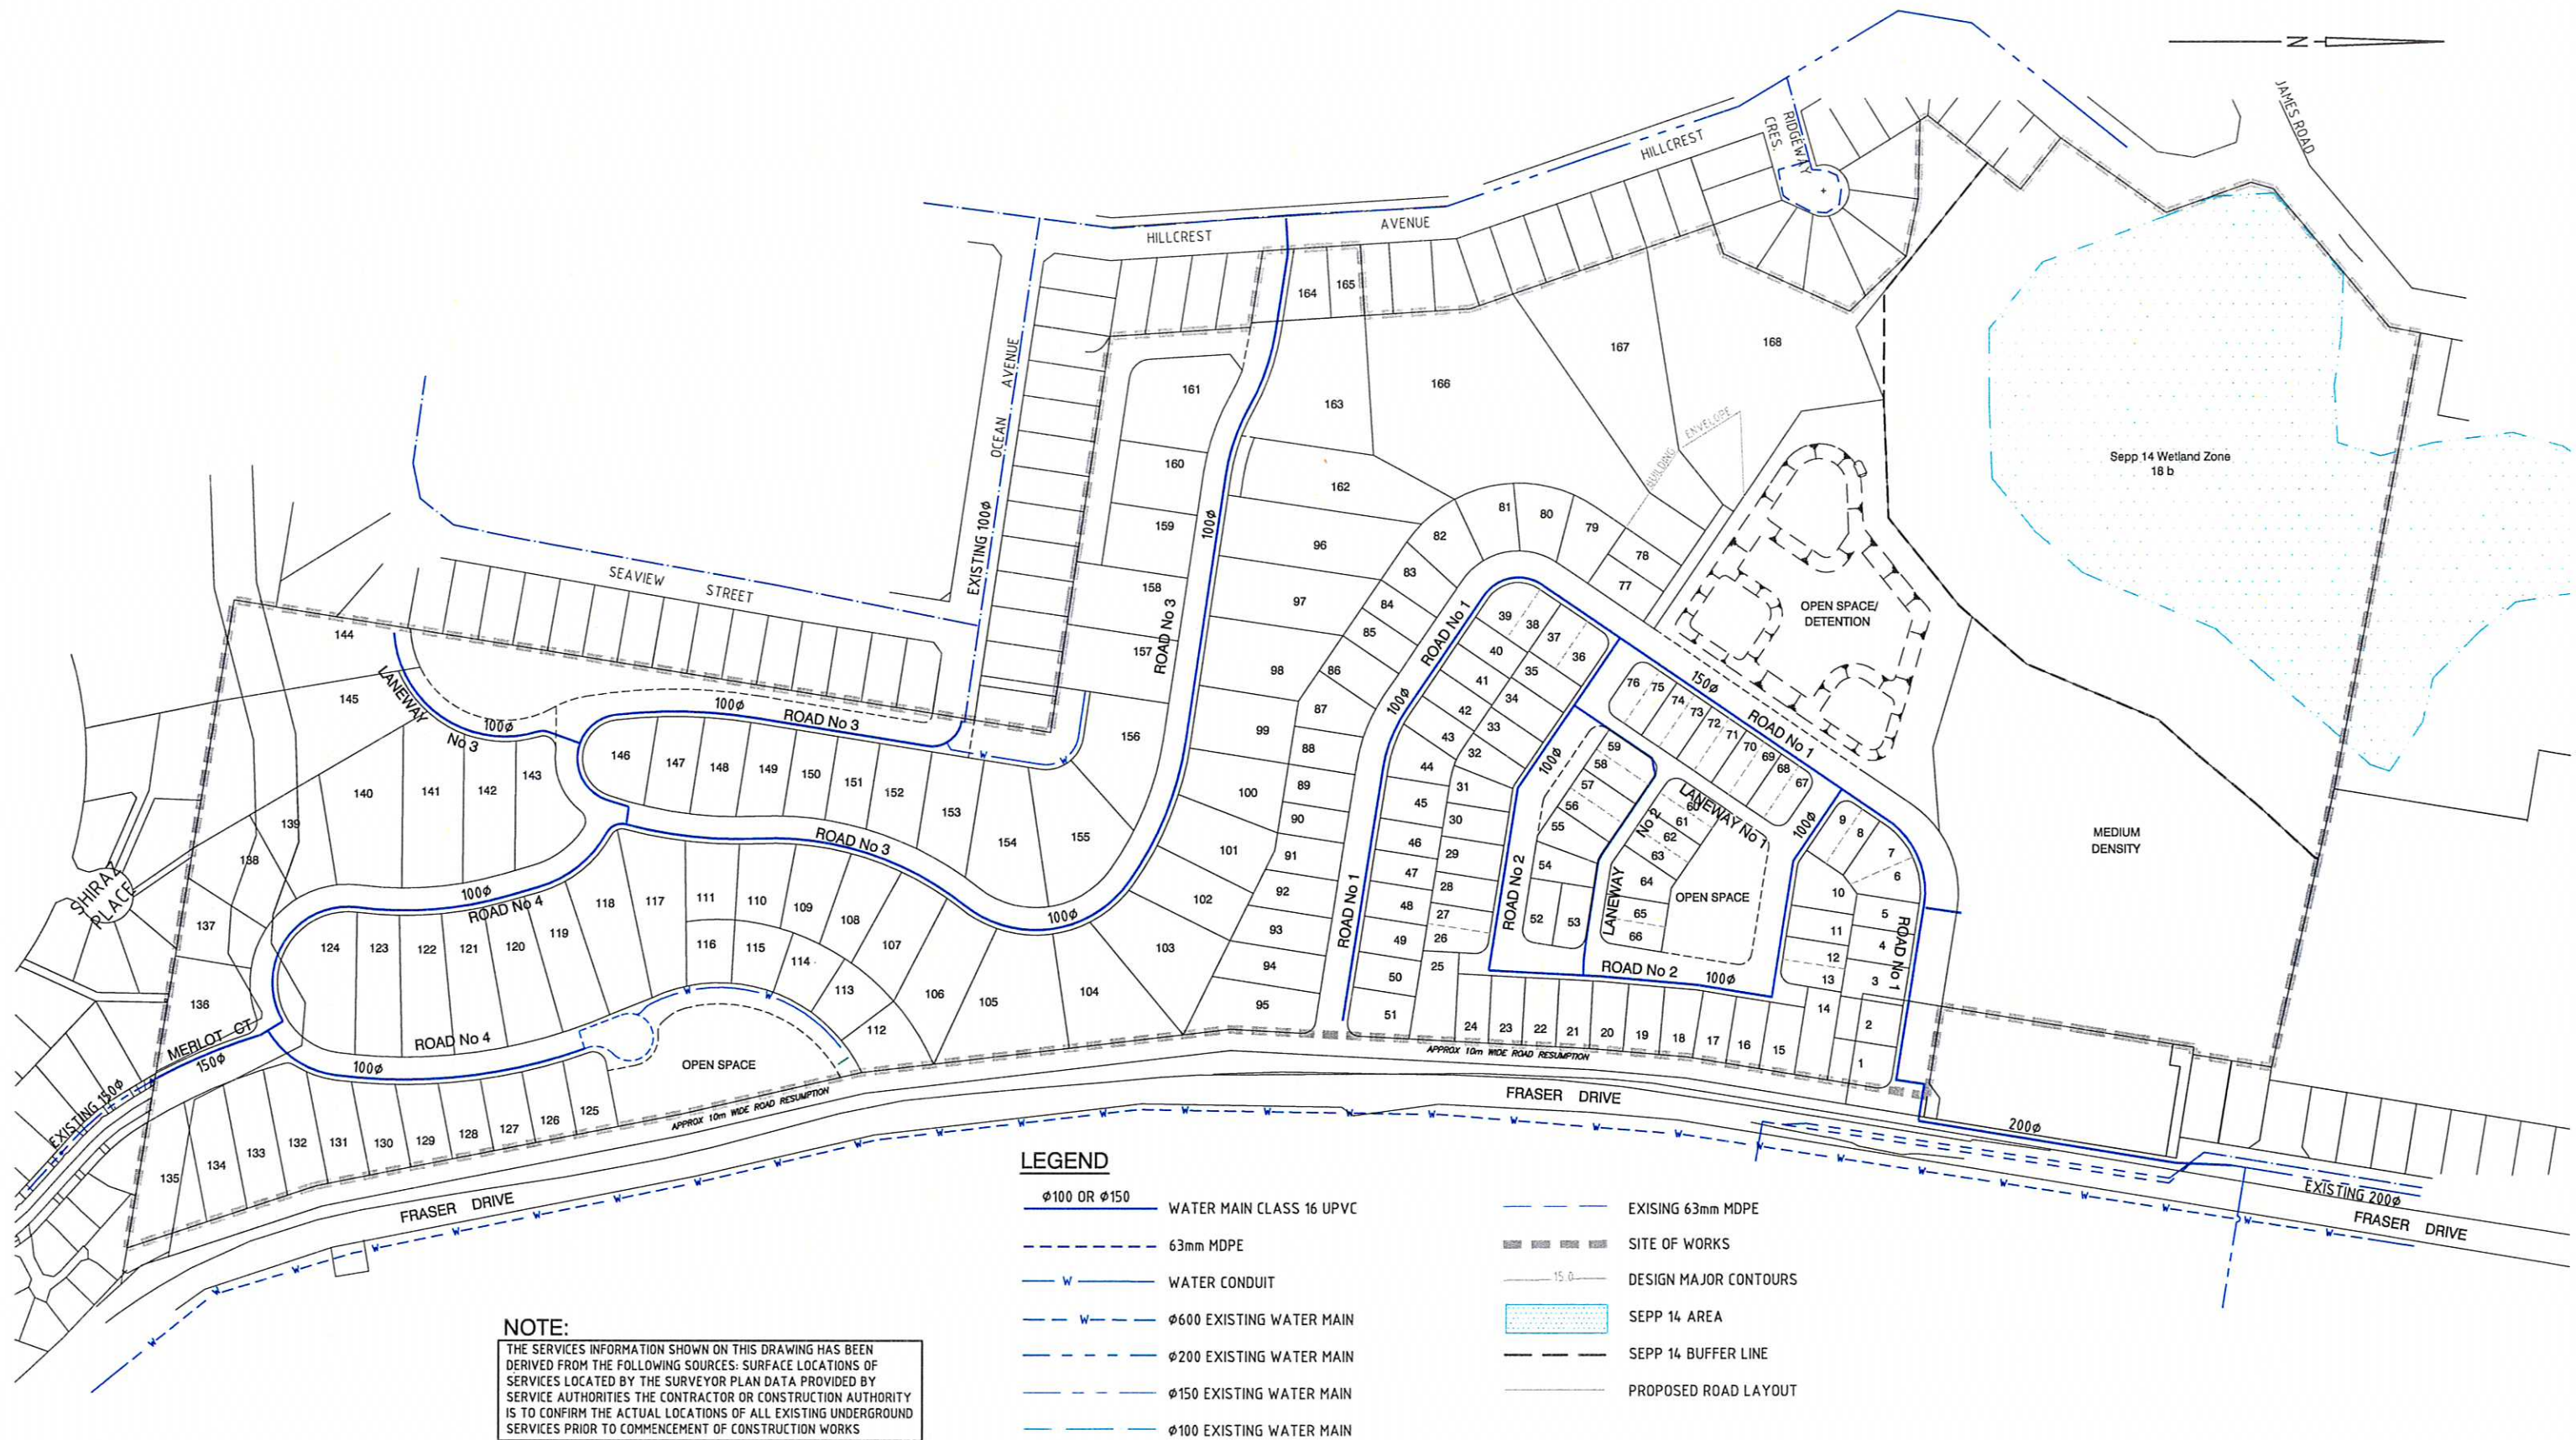

100 50 0 100
SCALE BEFORE REDUCTION
1 : 2000

© Cardno (Qld) Pty Ltd All Rights Reserved 2005.
Copyright in the whole and every part of this drawing belongs to Cardno (Qld) Pty Ltd and may not be used, sold, transferred, copied or reproduced in whole or in part in any manner or form or on any media, to any person other than by agreement with Cardno (Qld) Pty Ltd.

This document is produced by Cardno (Qld) Pty Ltd solely for the benefit of and use by the client in accordance with the terms of the retainer. Cardno (Qld) Pty Ltd does not and shall not assume any responsibility or liability whatsoever to any third party arising out of any use or reliance by third party on the content of this document.

Cardno
Cardno (Qld) Pty Ltd ACN: 051 074 992
Commercial Centre, Isle of Capri
Gold Coast City, Queensland 4217
Email: gco@cardno.com.au

VILLA WORLD LIMITED

LOT 9 DP 1039569 & Part LOT 2 DP 1000385
FRASER DRIVE, SOUTH TWEED HEADS
FRASER DRIVE, SOUTH TWEED HEADS
ENGINEERING REPORT

SCALE :- 1 : 1500
DATE :- 8 DECEMBER 2006
DRAWING No.
7214/29/01-DA 23

FIGURE No.DA23

PROPOSED WATER
RETICULATION NETWORK

Appendix 17

Engineering Report



Villa World Ltd

Proposed Development
Fraser Drive – South Tweed

ENGINEERING REPORT

CARDNO QLD PTY LTD
COMMERCIAL CENTRE
ISLE OF CAPRI, GOLD COAST, QLD 4226
PHONE 07 5539 9333
FAX 07 5538 4647

8TH DECEMBER 2006
JOB NO. 7214/29-1
