


Cert ref: N19829 - Hume Highway Alliance V02\_CAD/Day2\_Draft/EN/20190109\_EN\_Environment/NHA\_EH\_22192010.dwg  
 Last modified: 28 Sep 07 - 19:30

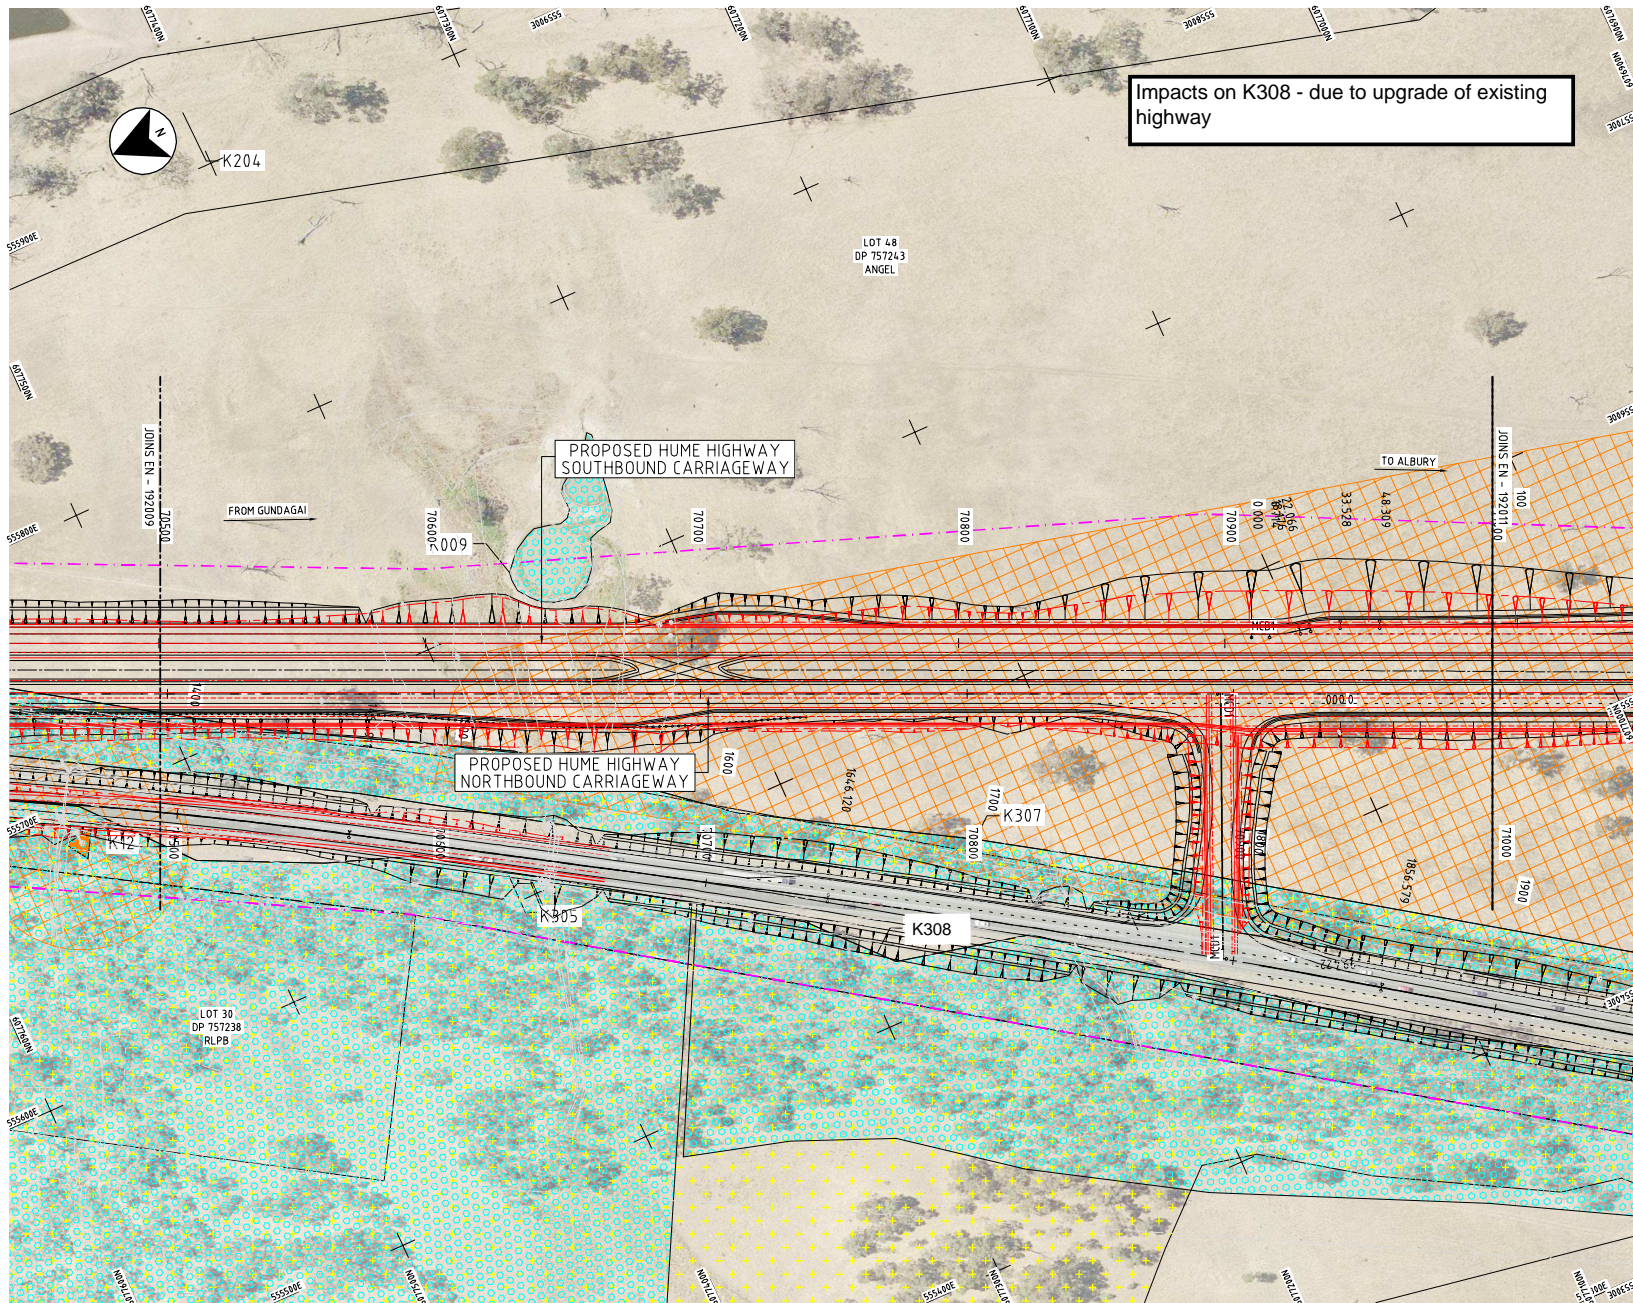


**LEGEND**

- WHITE BOX - YELLOW BOX - BLAKELY'S RED GUM WOODLAND
- K2XX & K1XX - NON-ABORIGINAL ARCHAEOLOGICAL HERITAGE
- K2XX - NON-ABORIGINAL BUILT HERITAGE
- K3XX - NON-ABORIGINAL LANDSCAPE HERITAGE
- PAD (POTENTIAL ARCHAEOLOGICAL DEPOSIT) INDIGENOUS HERITAGE
- BUFFER/EXCLUSION ZONE INDIGENOUS HERITAGE
- BUFFER/EXCLUSION ZONE NON-ABORIGINAL HERITAGE
- STRIPED LEGLESS LIZARD
- DIAMOND FIRETAIL
- BROWN TREECREEPER
- SQUIRREL GLIDER
- CARPET PYTHON SLOUGH
- INDIGENOUS ISOLATED FIND/SCATTER FIND
- INDIGENOUS SCARRED TREE
- ADJUSTED BOUNDARY

**NOTES**

1. FOR GENERAL NOTES, REFER TO DRG EN-190211
2. ALL INFORMATION SHOWN IS INDICATIVE ONLY. FURTHER UPDATES TO BE MADE WHEN INFORMATION IS RECEIVED.

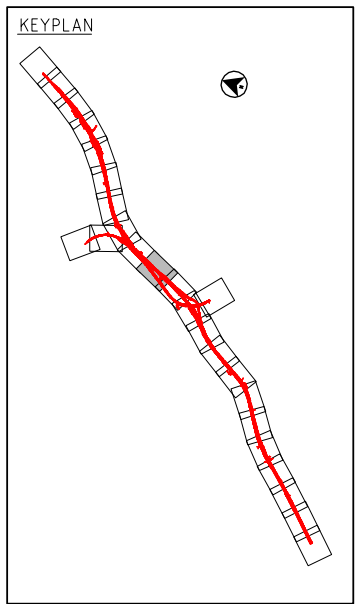


**CHECK PRINT**

This drawing is confidential and shall only be used for the purposes of this project.

No	BY	DATE	DESCRIPTION	APPO
01				

THE SIGNING OF THIS TITLE BLOCK CONFIRMS THE DESIGN AND DRAFTING OF THIS PROJECT HAVE BEEN PREPARED AND CHECKED IN ACCORDANCE WITH THE NORTHERN HUME ALLIANCE QUALITY ASSURANCE SYSTEM

DESIGNED	CHECKED
DRAWN	CHECKED
APPROVED	DATE

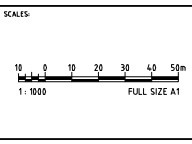

DISCIPLINE	CHECK PRINT	
	INITIAL	DATE
DISCIPLINE		
DISCIPLINE		
DISCIPLINE		
DISCIPLINE		
BACKDRAFTED/CORRECTED CONFIRMED		



**NORTHERN HUME ALLIANCE**


N2 - KYEAMBA HILL ENVIRONMENTAL CONSTRAINTS PLAN

STATUS	DRAWING NO	REV.
DETAILED DESIGN	NHA-EN-22192010	01

SHEET 10

Lot modified: 28 Sep 07 - 1931  
 Cd ref: K19829 - Hume Highway Alliance 02\_CAD/Day3\_3\_Draft/EN219210\_EN\_Environment/11/NAH\_Eh\_2192101.dwg

**Impacts on K308 - due to upgrade of existing highway**

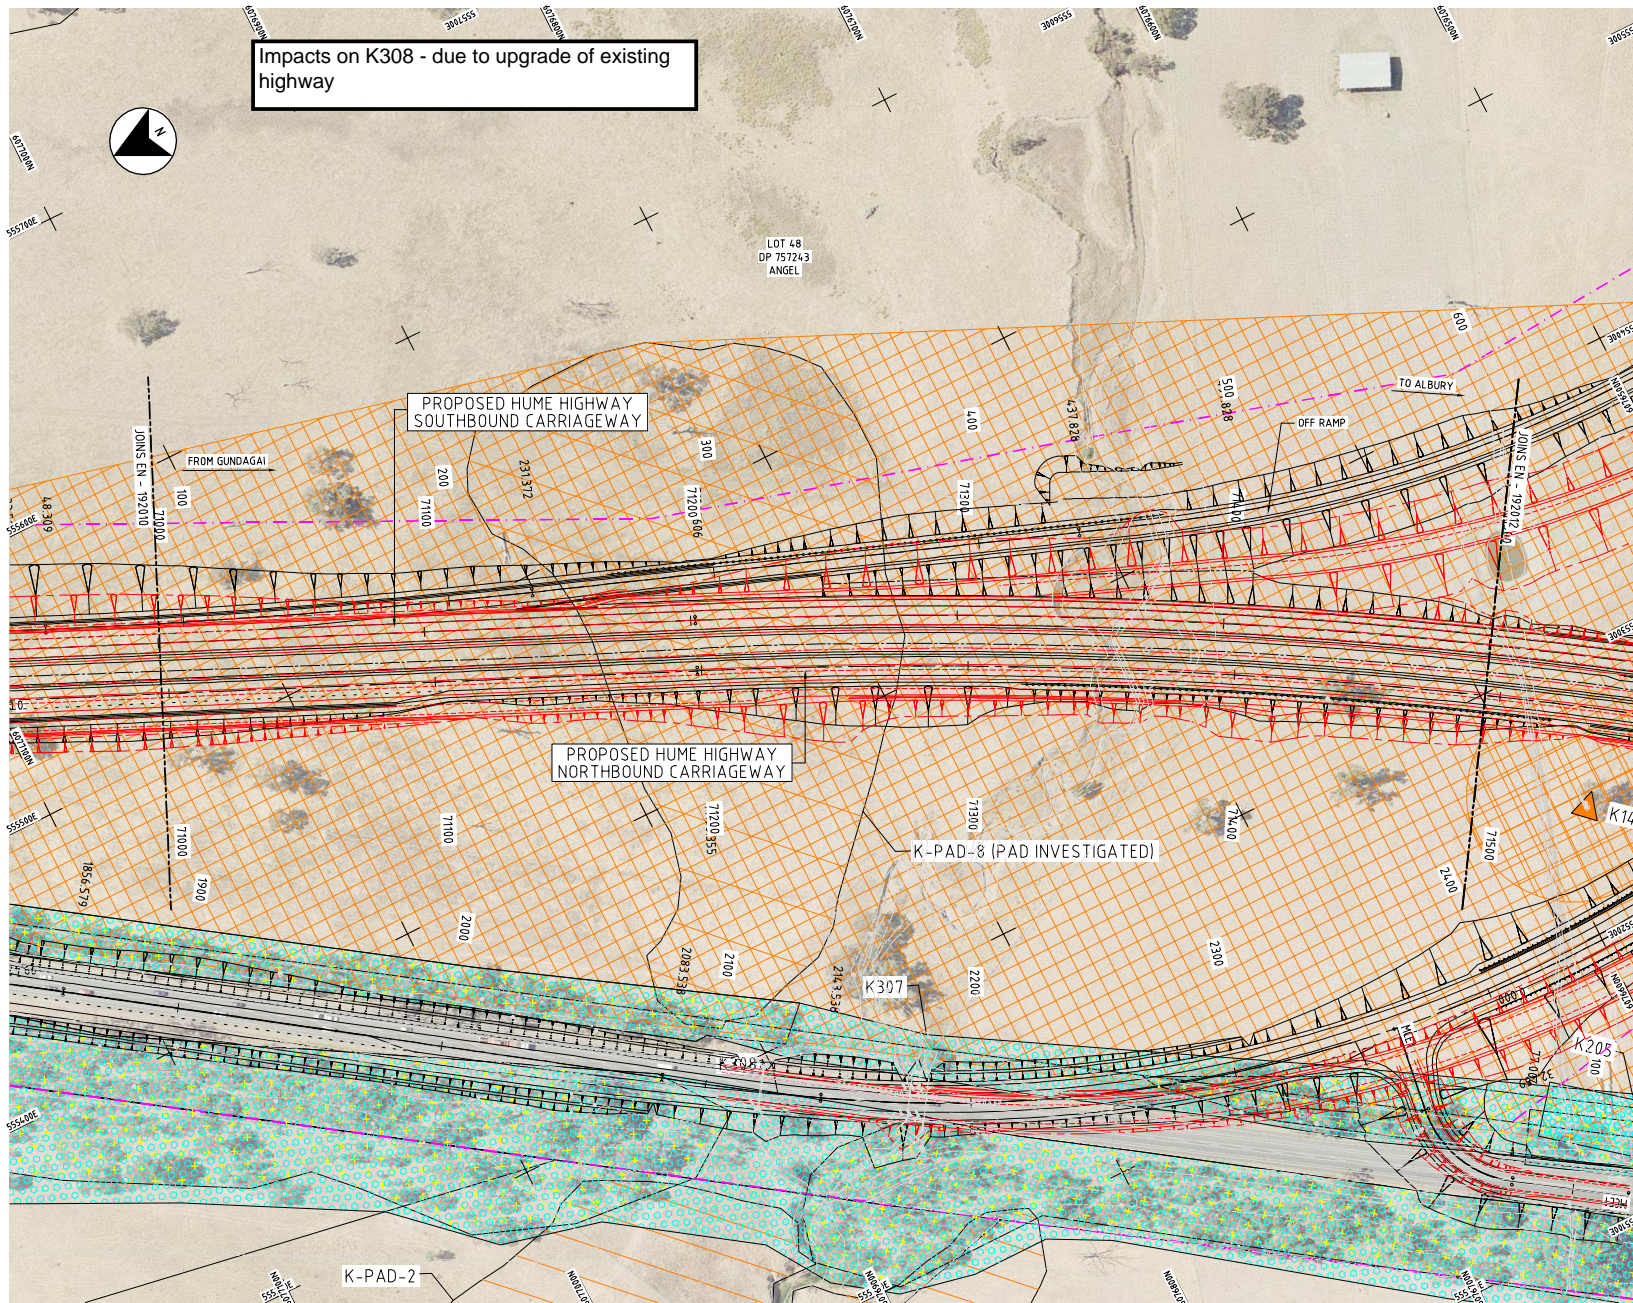


**LEGEND**

- WHITE BOX - YELLOW BOX - BLAKELY'S RED GUM WOODLAND
- KXXX & K1XX - NON-ABORIGINAL ARCHAEOLOGICAL HERITAGE
- K2XX - NON-ABORIGINAL BUILT HERITAGE
- K3XX - NON-ABORIGINAL LANDSCAPE HERITAGE
- PAD (POTENTIAL ARCHAEOLOGICAL DEPOSIT) INDIGENOUS HERITAGE
- BUFFER/EXCLUSION ZONE INDIGENOUS HERITAGE
- BUFFER/EXCLUSION ZONE NON-ABORIGINAL HERITAGE
- STRIPED LEGLESS LIZARD
- DIAMOND FIRETAIL
- BROWN TREECREEPER
- SQUIRREL GLIDER
- CARPET PYTHON SLOUGH
- INDIGENOUS ISOLATED FIND/SCATTER FIND
- INDIGENOUS SCARRED TREE
- ADJUSTED BOUNDARY

**NOTES**

1. FOR GENERAL NOTES, REFER TO DRG EN-190211
2. ALL INFORMATION SHOWN IS INDICATIVE ONLY. FURTHER UPDATES TO BE MADE WHEN INFORMATION IS RECEIVED.

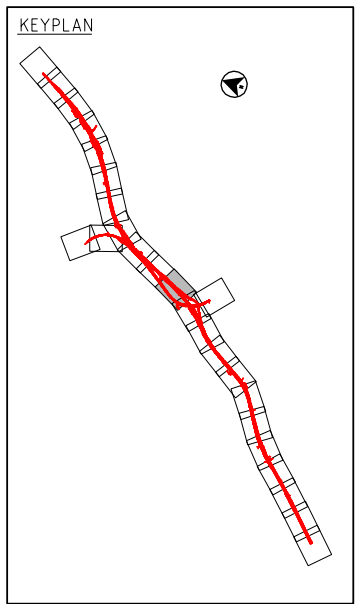


**CHECK PRINT**

This drawing is confidential and shall only be used for the purposes of this project.

No	BY	DATE	DESCRIPTION	APPO
01				

THE SKENING OF THIS TITLE BLOCK CONFIRMS THE DESIGN AND DRAFTING OF THIS PROJECT HAVE BEEN PREPARED AND CHECKED IN ACCORDANCE WITH THE NORTHERN HUME ALLIANCE QUALITY ASSURANCE SYSTEM

DESIGNED	CHECKED
DRAWN	CHECKED
APPROVED	DATE

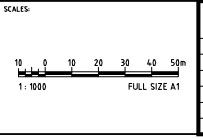

DISCIPLINE	CHECK PRINT	
	INITIAL	DATE
DISCIPLINE		
DISCIPLINE		
DISCIPLINE		
DISCIPLINE		
BACKDRAFTED/CORRECTED		
CONFIRMED		




**NORTHERN HUME ALLIANCE**

N2 - KYEAMBA HILL ENVIRONMENTAL CONSTRAINTS PLAN

STATUS: DETAILED DESIGN	DRAWING NO: NHA-EN-22192011	REV: 01
-------------------------	-----------------------------	---------

SHEET 11



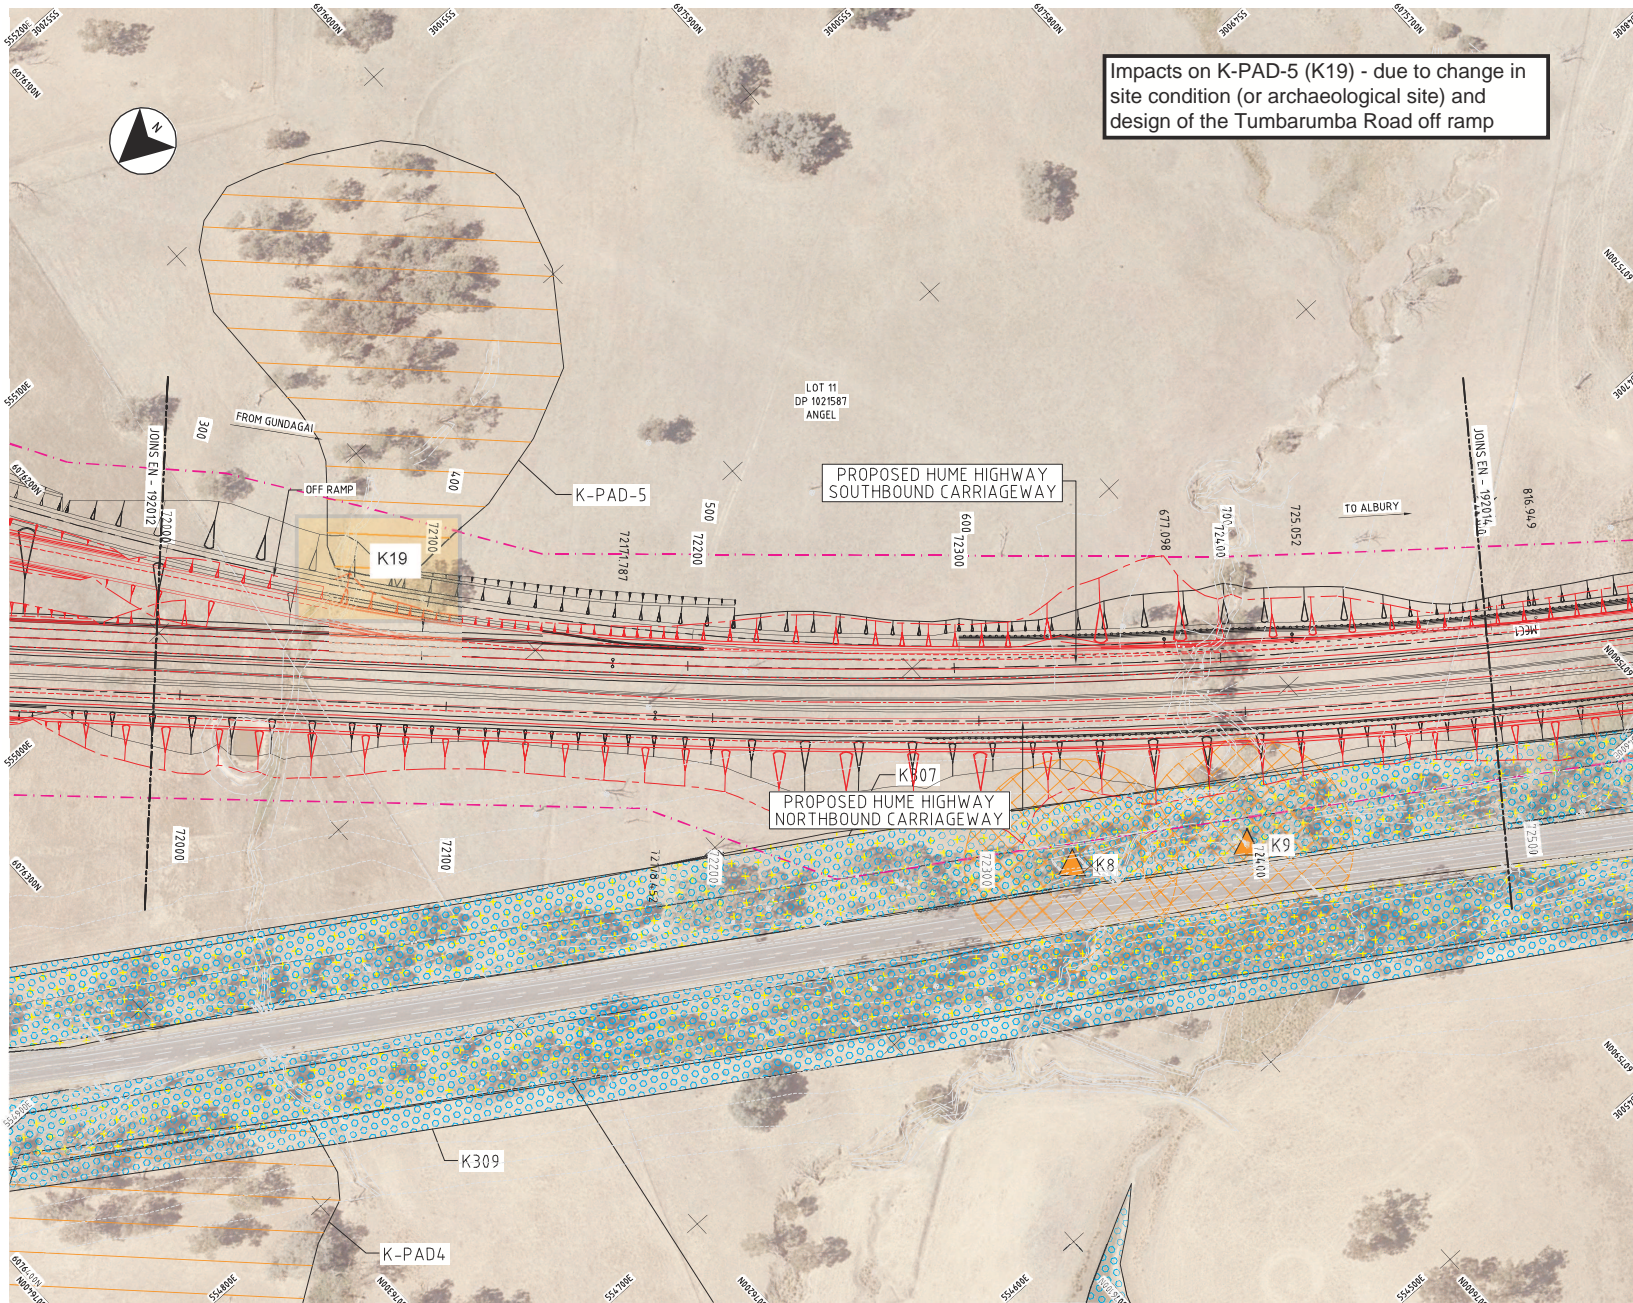


Impacts on K-PAD-5 (K19) - due to change in site condition (or archaeological site) and design of the Tumbarumba Road off ramp

**LEGEND**

- WHITE BOX - YELLOW BOX - BLAKELY'S RED GUM WOODLAND
- KXXX & K1XX - NON-ABORIGINAL ARCHAEOLOGICAL HERITAGE
- K2XX - NON-ABORIGINAL BUILT HERITAGE
- K3XX - NON-ABORIGINAL LANDSCAPE HERITAGE
- PAD (POTENTIAL ARCHAEOLOGICAL DEPOSIT) INDIGENOUS HERITAGE
- BUFFER/EXCLUSION ZONE INDIGENOUS HERITAGE
- BUFFER/EXCLUSION ZONE NON-ABORIGINAL HERITAGE
- STRIPED LEGLESS LIZARD
- DIAMOND FIRETAIL
- BROWN TREECREEPER
- SQUIRREL GLIDER
- CARPET PYTHON SLOUGH
- INDIGENOUS ISOLATED FIND/SCATTER FIND
- INDIGENOUS SCARRED TREE
- ADJUSTED BOUNDARY

**NOTES**

1. FOR GENERAL NOTES, REFER TO DRG EN-190211
2. ALL INFORMATION SHOWN IS INDICATIVE ONLY. FURTHER UPDATES TO BE MADE WHEN INFORMATION IS RECEIVED.

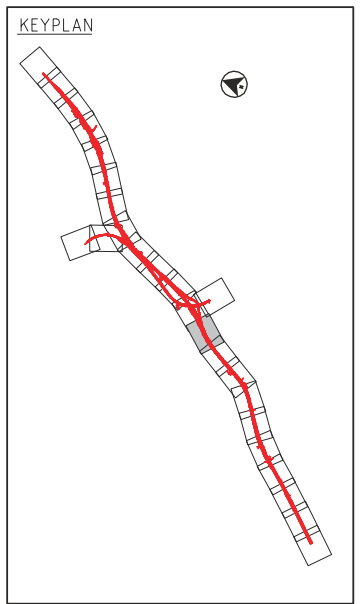


**CHECK PRINT**

This drawing is confidential and shall only be used for the purposes of this project.

No	BY	DATE	DESCRIPTION	APPO
01				

THE SIGNING OF THIS TITLE BLOCK CONFIRMS THE DESIGN AND DRAFTING OF THIS PROJECT HAVE BEEN PREPARED AND CHECKED IN ACCORDANCE WITH THE NORTHERN HUME ALLIANCE QUALITY ASSURANCE SYSTEM

DESIGNED	CHECKED
DRAWN	CHECKED
APPROVED	DATE

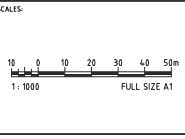

DISCIPLINE	CHECK PRINT	
	INITIAL	DATE
DISCIPLINE		
DISCIPLINE		
DISCIPLINE		
DISCIPLINE		
BACKDRAFTED/CORRECTED CONFIRMED		



<b>NORTHERN HUME ALLIANCE</b>		
N2 - KYEAMBA HILL ENVIRONMENTAL CONSTRAINTS PLAN		
STATUS: DETAILED DESIGN	DRAWING NO: NHA-EN-22192013	REV: 01
		SHEET 13