


Scale 1:250 @ A1
1:500 @ A3

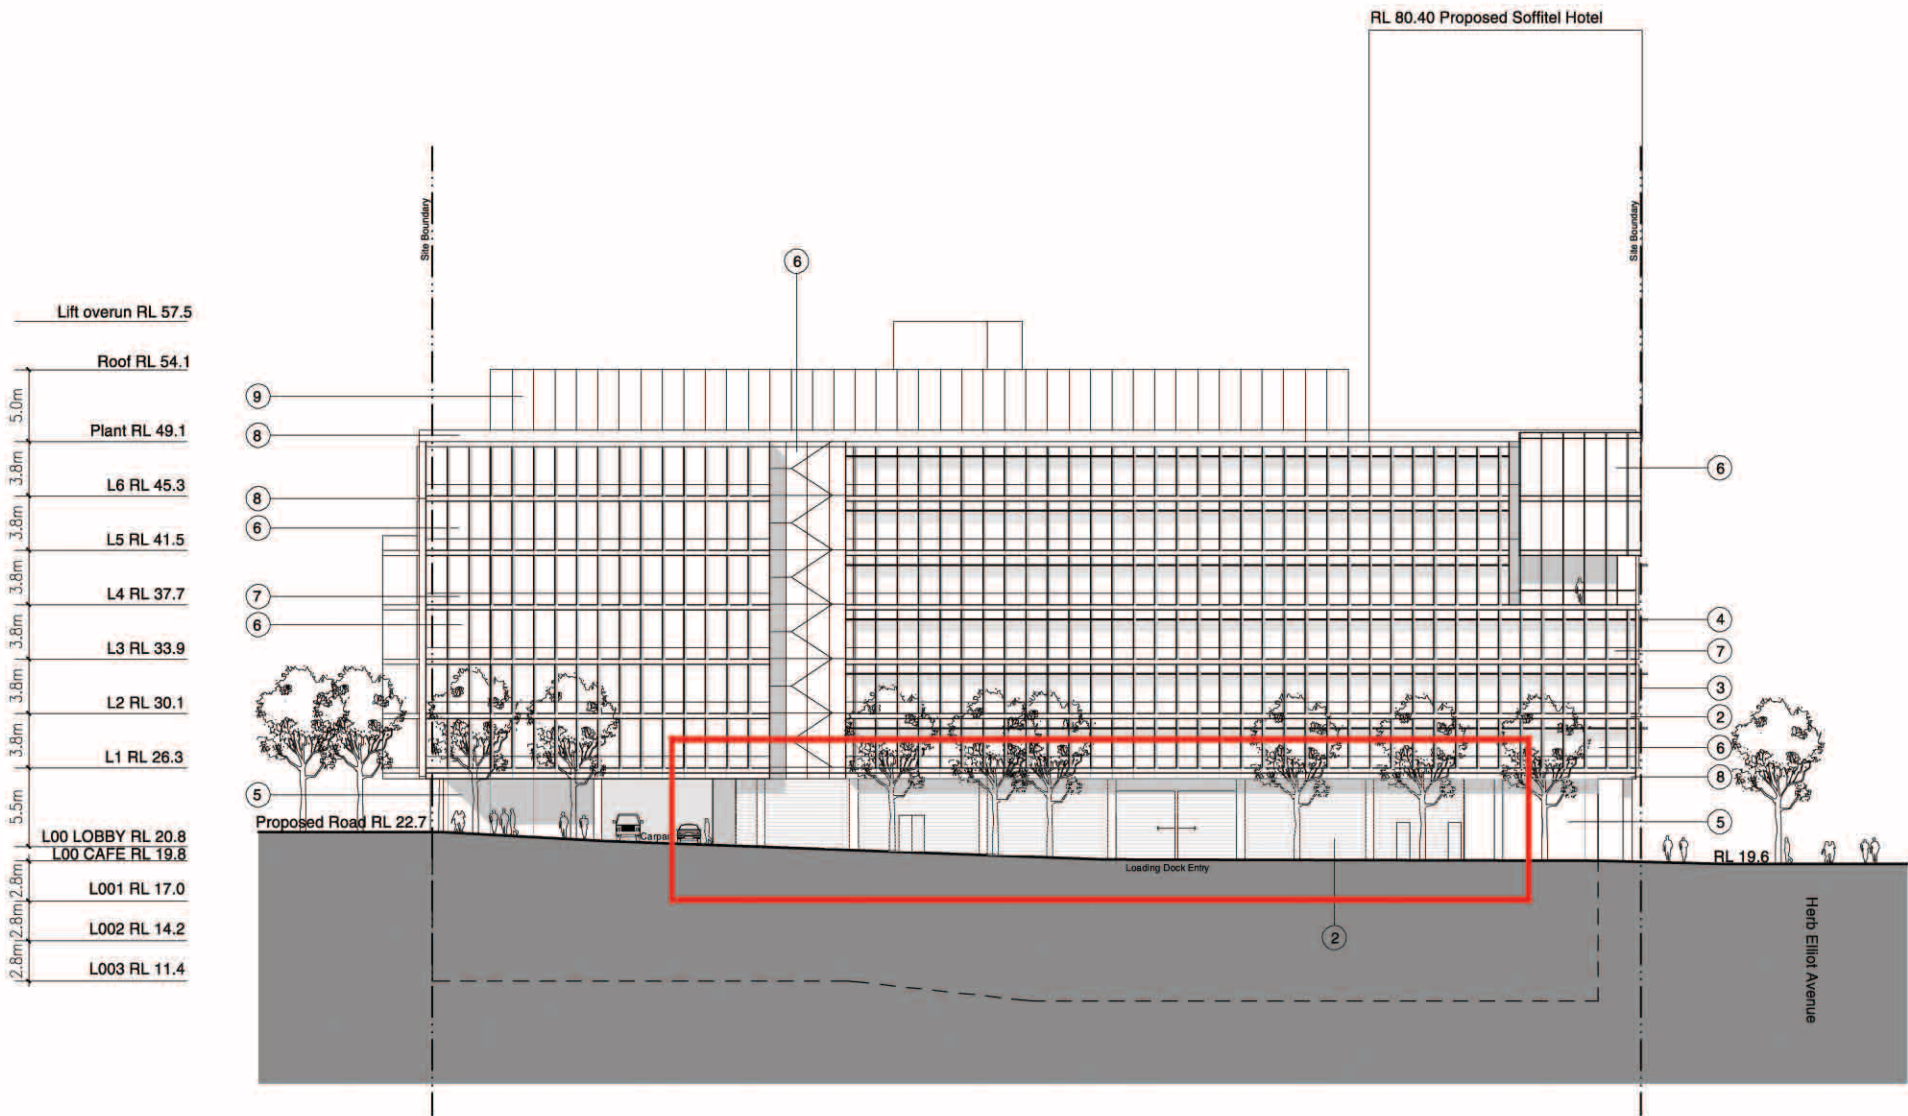

BS Project No. S10665/2
08 December 2006

- External Finishes Legend
- 1. Terracotta sun screen
 - 2. Terracotta cladding
 - 3. Vertical black anodised aluminium sunshades
 - 4. Horizontal natural anodised aluminium sunshades
 - 5. Aluminium framed clear glass shopfront glazing
 - 6. Performance vision glass double glazed unit
 - 7. Glass shadowbox spandrel with black anodised aluminium backpan.
 - 8. Anodised aluminium cladding
 - 9. Profiled metal wall cladding panels
 - 10. Painted sheet wall cladding fibre cement.



L2 RL 30.00

L1 RL 26.20

Terracotta bagette
on steel frame

Proposed Road

Loading Dock RL 20.70

Carpark

Part Section

