


Scale 1:250 @ A1
1:500 @ A3

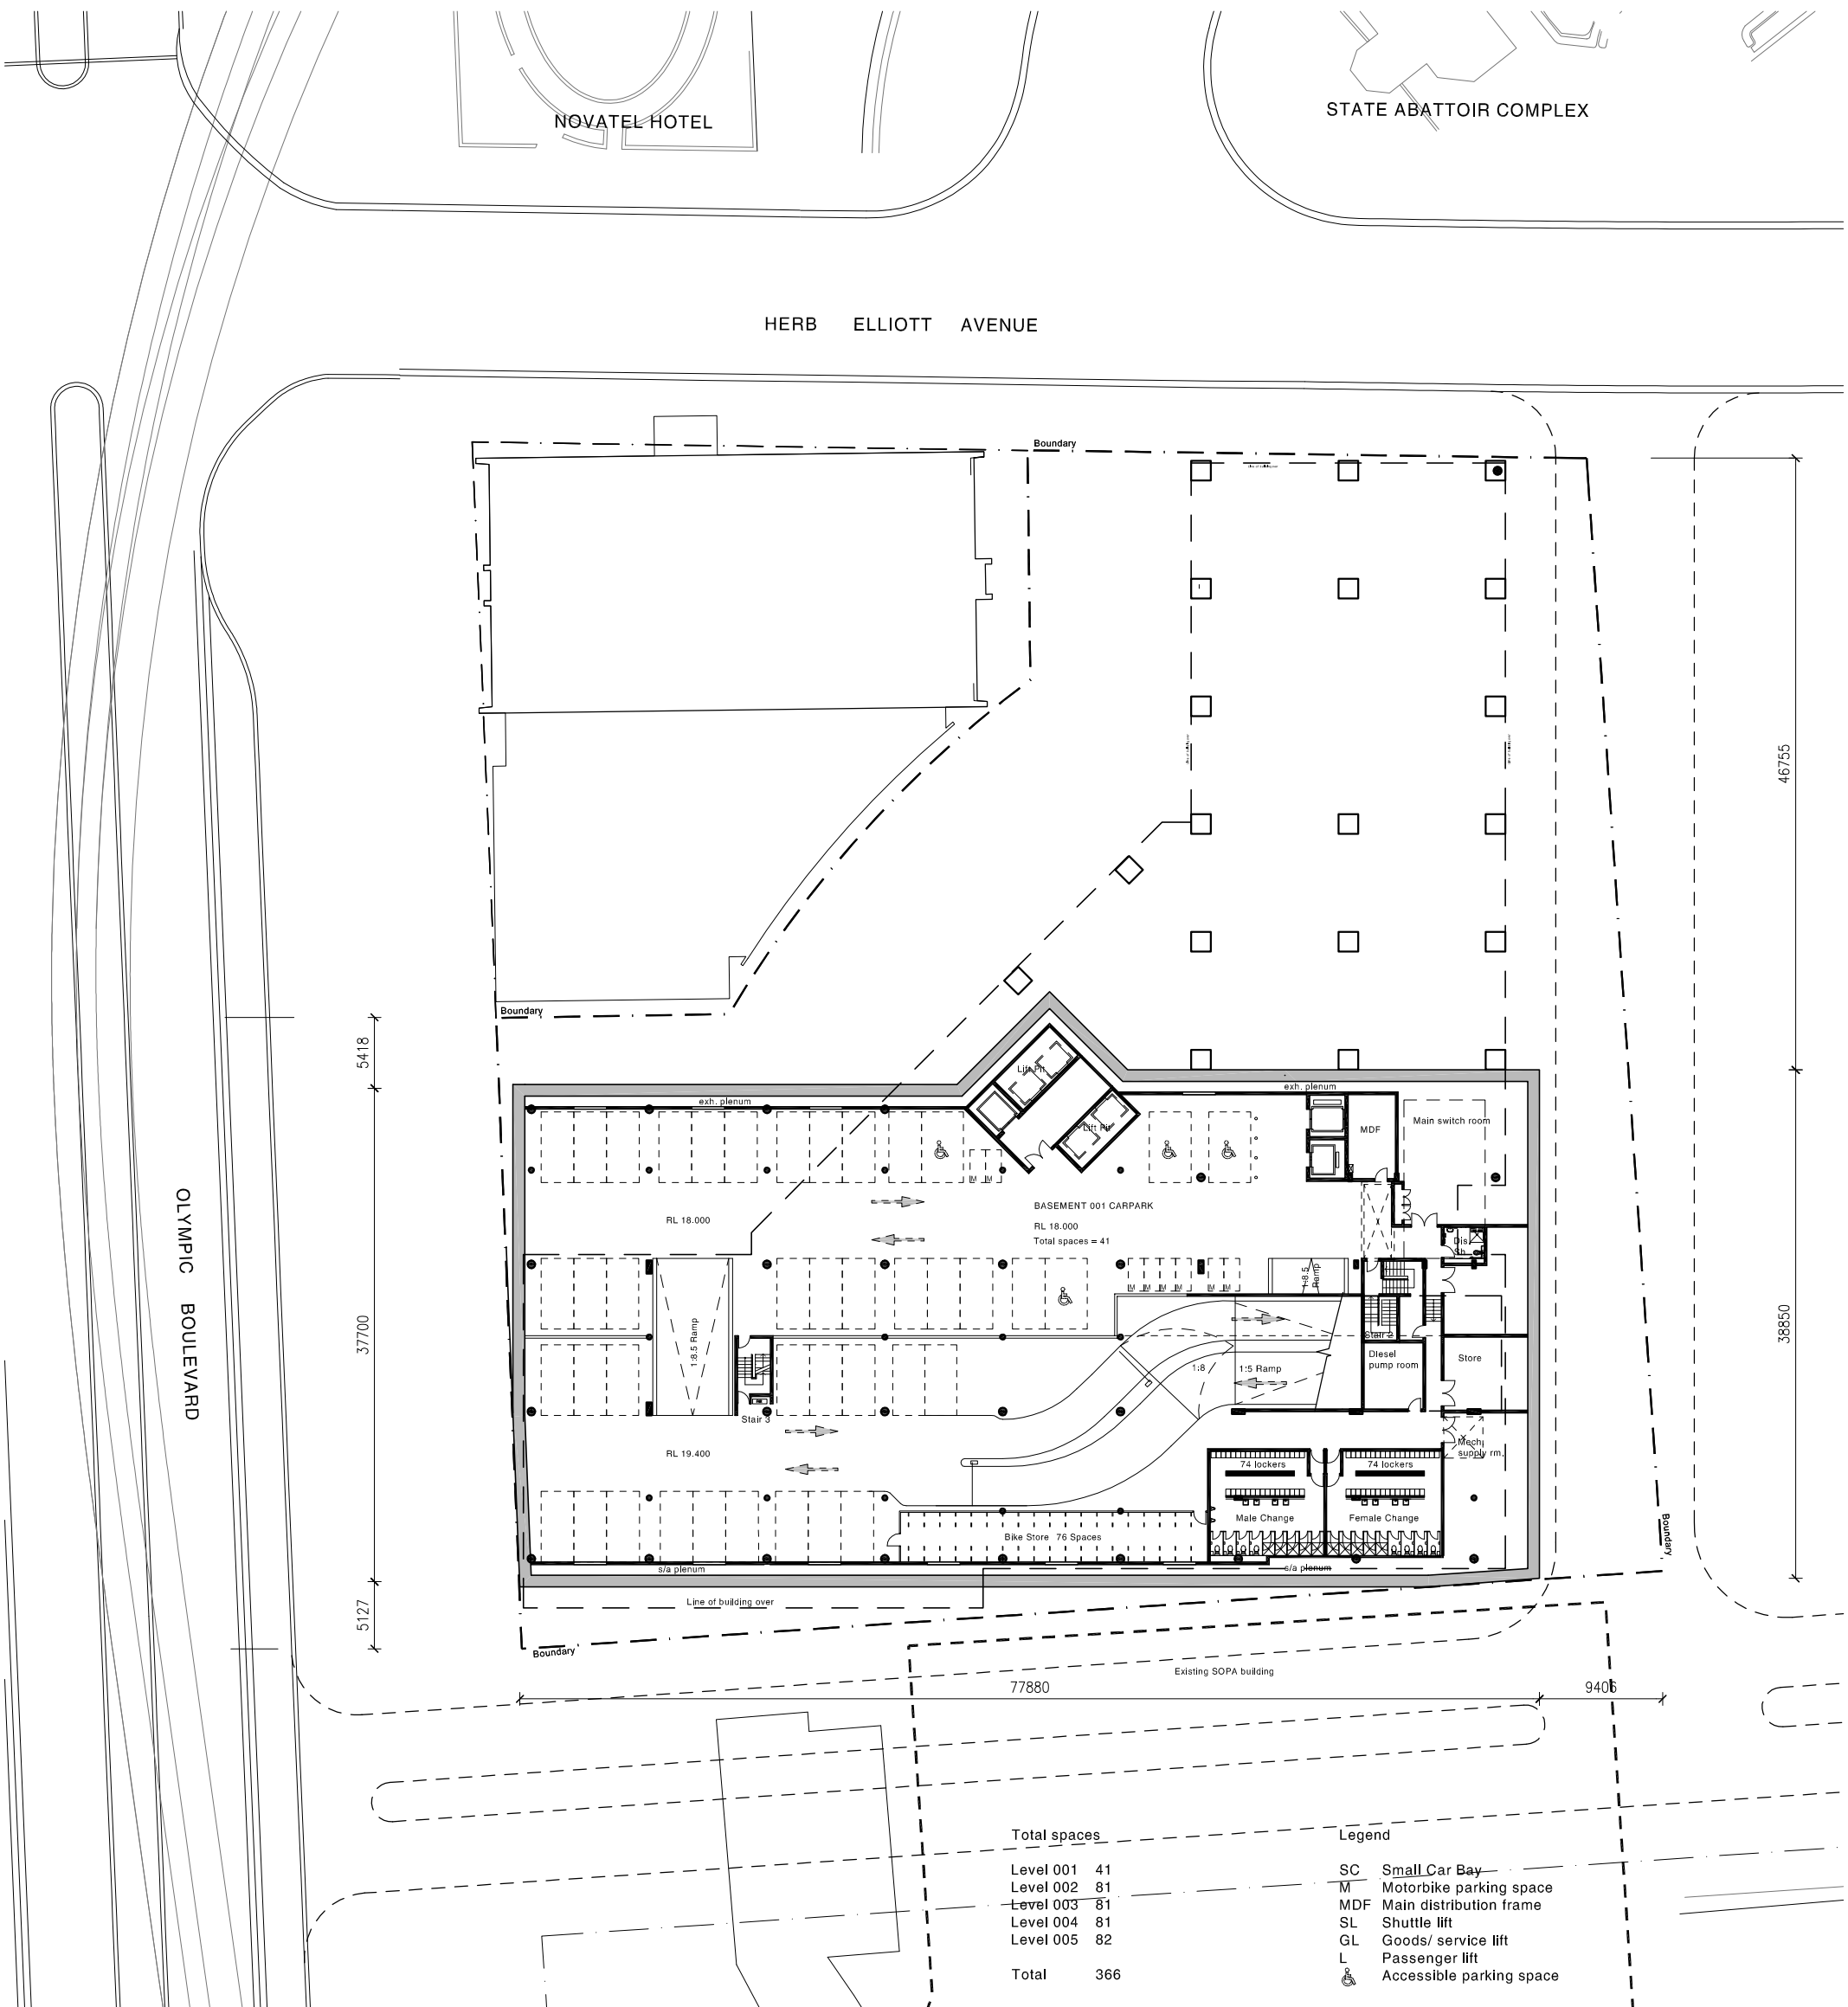


BS Project No. S10665/2
20 April 2007



Scale 1:250 @ A1
1:500 @ A3



BS Project No. S10665/2
20 April 2007

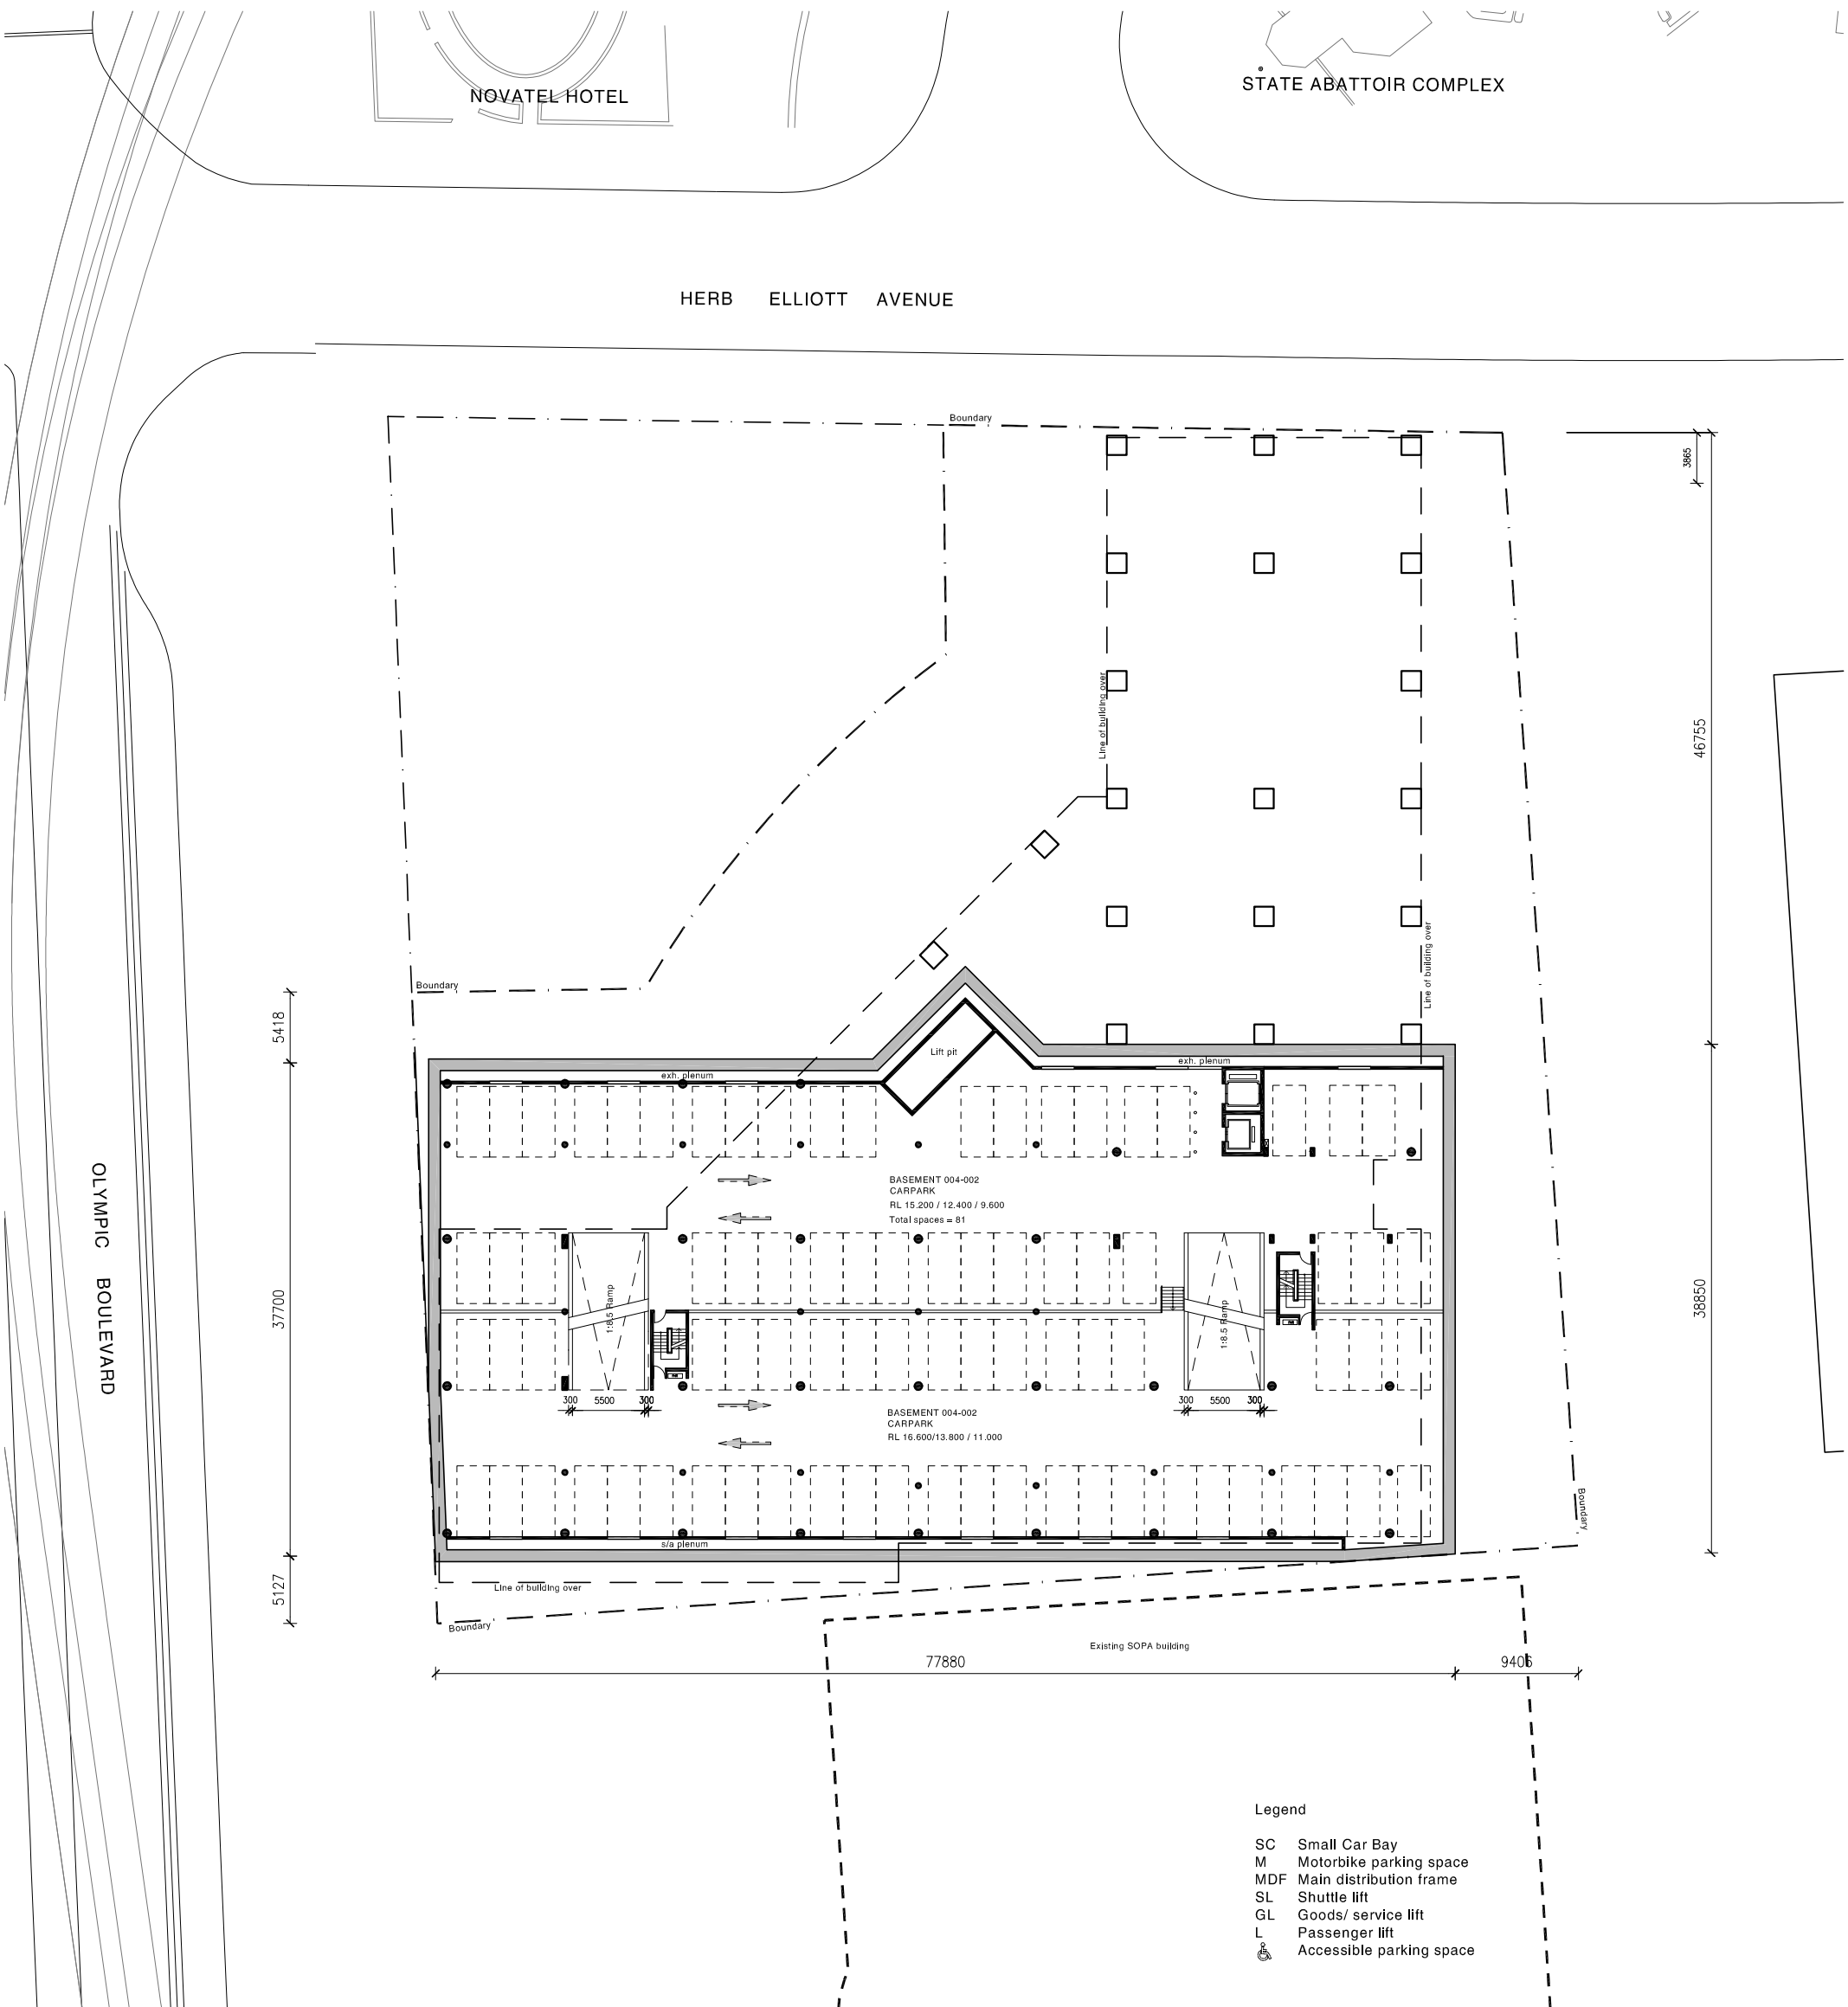

Scale 1:250 @ A1
1:500 @ A3



BS Project No. S10665/2
20 April 2007

