


THE BUCHANAN Architects, Planners & Interior Designers 133 Rosslyn Street West Melbourne 3003 GPO Box 4584 Melbourne 3001 Australia Telephone +61 3 9329 1077 Facsimile +61 3 9329 0481 ttg@melbourne.buchan.com.au www.buchan.com.au © The Buchanan Group Melbourne 2007	Project Chatswood Chase		Drawing Number ASK 408	
	Drawing Title Sketch Section H/Ask 400		Project Number 305059	
	Date 26 Sep 2007	Scale 1:100	Drawn By C Ball	

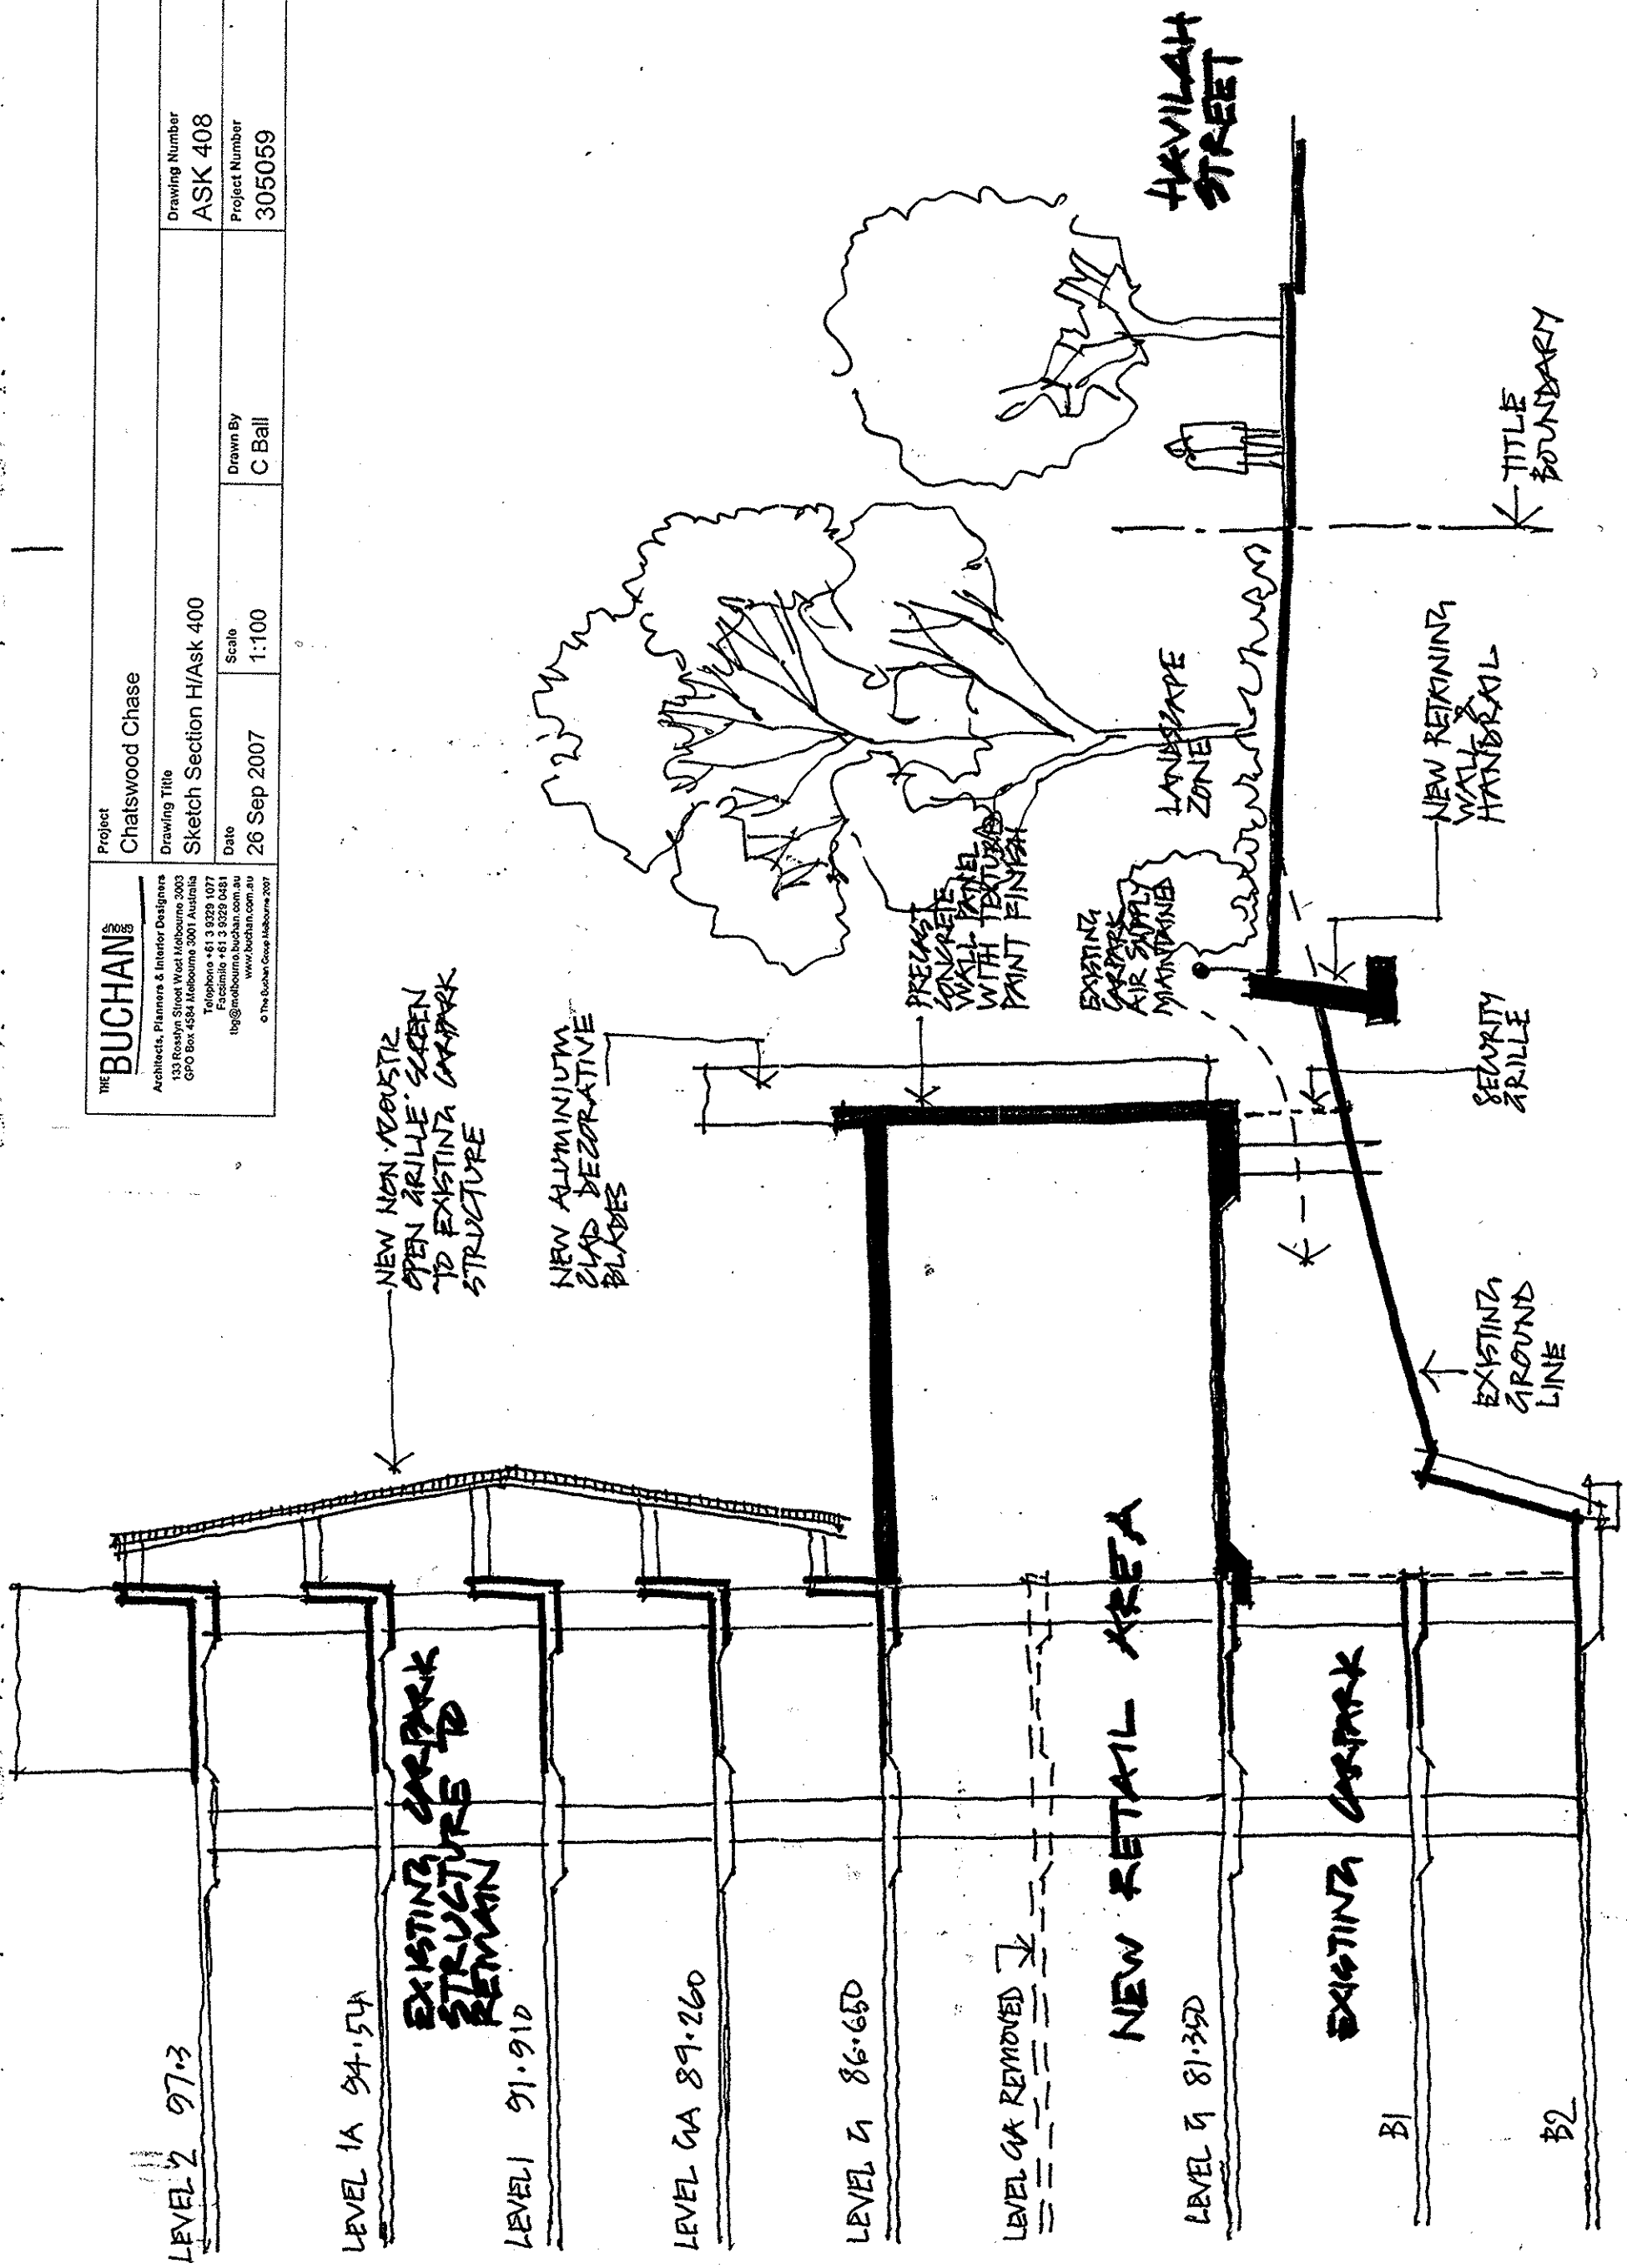

EXISTING CARPARK STRUCTURE

BUILDING EXTENSION