


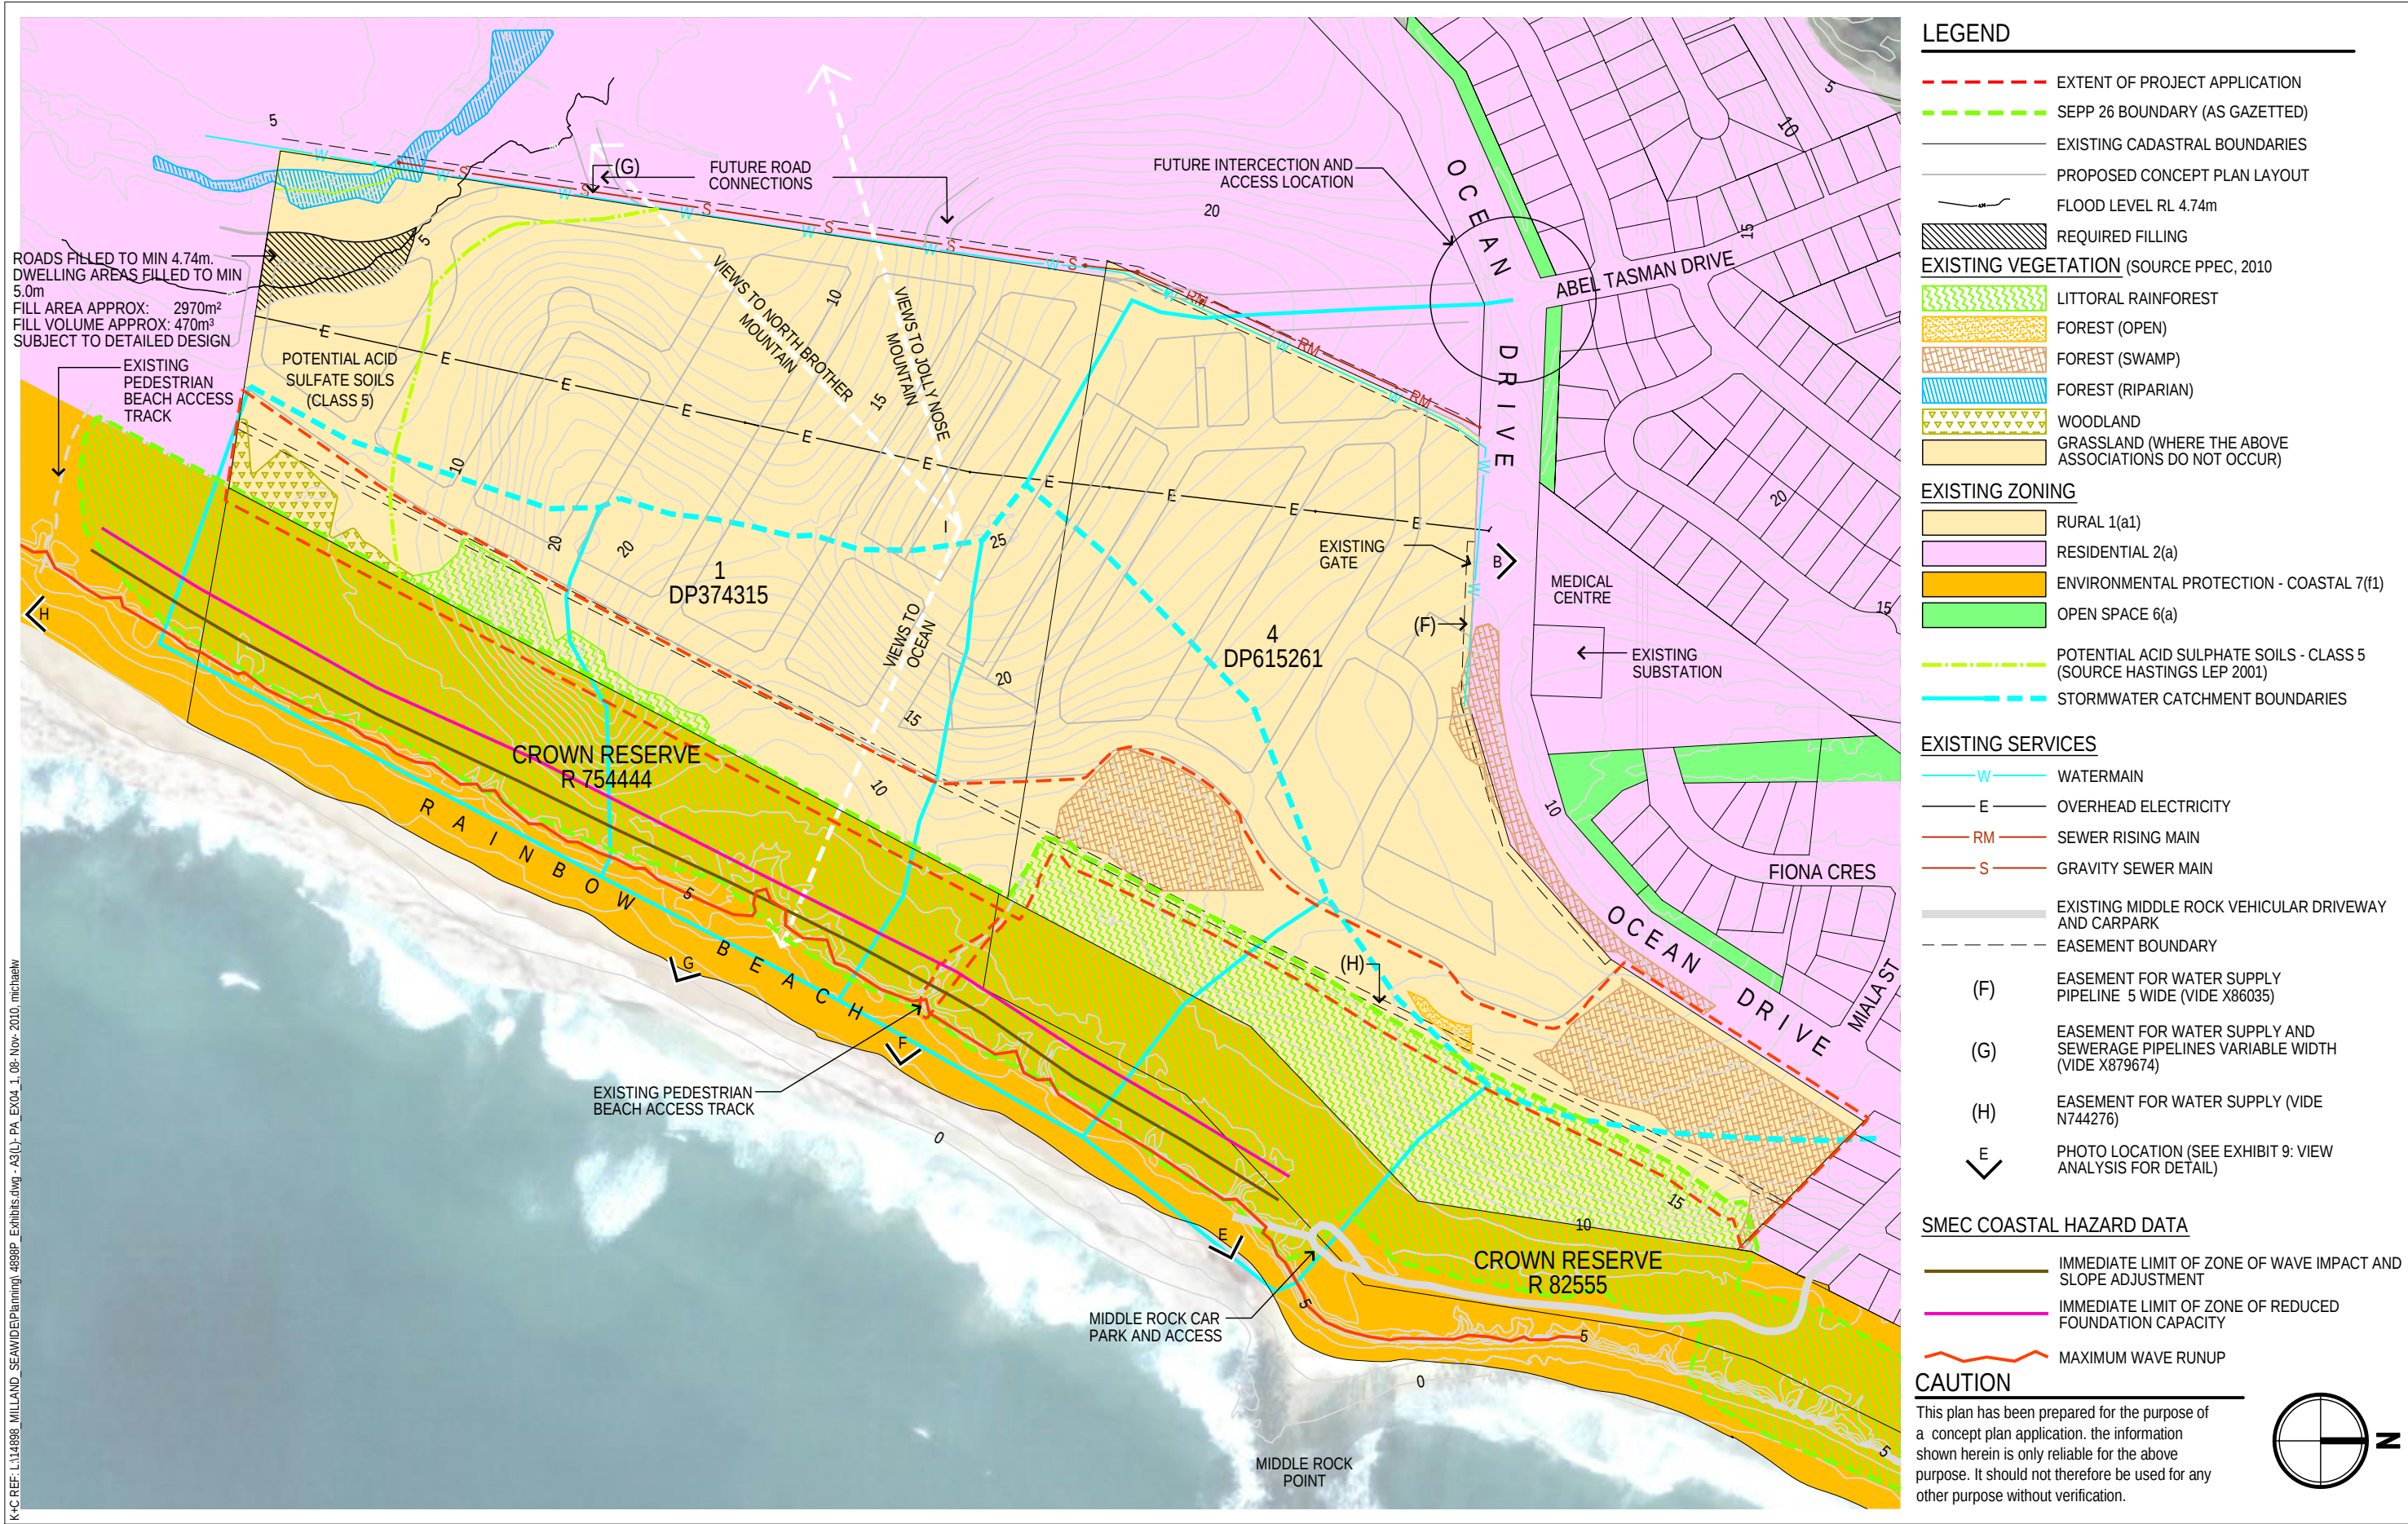

K:\C REF: L114898_MILLAND_SEAWIDE\Planning\4898P_Exhibits.dwg - A3(L)- PA_EX04_1_08-Nov-2010_michaew

KING + CAMPBELL

King & Campbell Pty Ltd
www.kingcampbell.com.au
A: PO Box 243 Port Macquarie NSW 2444
T: 02 6586 2555
F: 02 6583 4064
E: info@kingcampbell.com.au

REV.	DATE	DESCRIPTION
A	21.07.2010	ISSUED FOR EA - TONE CHANGES FOR VEG TYPES
B	08.10.2010	ISSUED FOR EA - TONE CHANGES FOR VEG TYPES
C	12.10.2010	ISSUED FOR EA - VEGETATION DESCRIPTIONS AMENDED

DATUM: AHD SCALE: 1:4000 @ A3

0 100

NOTE: DO NOT SCALE OFF DRAWINGS. USE FIGURED DIMENSIONS ONLY. REPORT ANY DISCREPANCIES TO THE AUTHOR. THIS DRAWING, BEING THE PROPERTY OF KING & CAMPBELL PTY LTD, IS PROTECTED BY COPYRIGHT AND MUST NOT BE USED, REPRODUCED OR COPIED WHOLLY OR IN PART WITHOUT THE WRITTEN PERMISSION OF KING & CAMPBELL PTY LTD.

© King & Campbell Pty Ltd

PROJECT NO:	4898	DRAWING TITLE:	EXHIBIT PA 04: SITE ANALYSIS (SHEET 01)		
DA NO:		PROJECT:	LOT 1 DP 374315 & LOT 4 DP615261 OCEAN DRIVE, PORT MACQUARIE		
DESIGNED BY:	DAT	CLIENT:	MILLAND PTY LTD & SEAWIDE PTY LTD		
DRAWN BY:	DV	DRAWING NO:	4898P_Exhibits.dwg	SHEET:	1
CHECKED BY:	KM	REVISION:			C
DATE CREATED:	FEB 2010				



BOTANICAL NAMES OF WEEDS

Lantana	=	<i>Lantana camara</i>
Bitou Bush	=	<i>Chrysanthemoides monilifera</i>
Tobacco bush	=	<i>Solanum mauritianum</i>
Winter Cassia	=	<i>Senna pendula</i>
Cotton Bush	=	<i>Gomphocarpus fruticosus</i>
Crofton Weed	=	<i>Ageratina adenophora</i>
Camphor Laurel	=	<i>Cinnamomum camphora</i>
Bush Lemon	=	<i>Citrus limon</i>

*NB: Also found on site are a few scattered individuals of;


White Passion Flower	=	<i>Passiflora subpeltata</i>
Climbing Nightshade	=	<i>Solanum seaforthianum</i>
Asparagus Fern	=	<i>Protasparagus aethiopicus</i>
Climbing Asparagus	=	<i>Protasparagus africanus</i>

LEGEND

	EXTENT OF PROJECT APPLICATION
	SEPP 26 BOUNDARY (AS GAZETTED)
	EXISTING CADASTRAL BOUNDARIES

CAUTION

This plan has been prepared for the purpose of a project application. The information shown herein is only reliable for the above purpose. It should not therefore be used for any other purpose without verification.

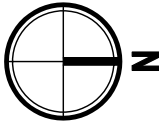

KING + CAMPBELL

King & Campbell Pty Ltd
www.kingcampbell.com.au
A: PO Box 243 Port Macquarie NSW 2444
T: 02 6586 2555
F: 02 6583 4064
E: info@kingcampbell.com.au

REV.	DATE	DESCRIPTION
A	06.07.2010	ISSUED FOR INFORMATION
B	07.07.2010	ISSUED FOR EA

DATUM: AHD SCALE: 1:4000 @ A3

0 100

NOTE: DO NOT SCALE OFF DRAWINGS. USE FIGURED DIMENSIONS ONLY. REPORT ANY DISCREPANCIES TO THE AUTHOR. THIS DRAWING, BEING THE PROPERTY OF KING & CAMPBELL PTY LTD, IS PROTECTED BY COPYRIGHT AND MUST NOT BE USED, REPRODUCED OR COPIED WHOLLY OR IN PART WITHOUT THE WRITTEN PERMISSION OF KING & CAMPBELL PTY LTD.

© King & Campbell Pty Ltd

PROJECT NO:	4898	DRAWING TITLE:	EXHIBIT PA 04: SITE ANALYSIS (SHEET 02) BASELINE WEED MAP			
DA NO:						
DESIGNED BY:	DAT	PROJECT:	LOT 1 DP 374315 & LOT 4 DP615261 OCEAN DRIVE, PORT MACQUARIE			
DRAWN BY:	DV					
CHECKED BY:	KM	CLIENT:	MILLAND PTY LTD & SEAWIDE PTY LTD	DRAWING NO:	SHEET:	REVISION:
DATE CREATED:	FEB 2010			4898P_Exhibits.dwg	2	B