


K:\C REF\14898_MILLAND_SEAWIDE_Planning\4898P_Exhibits.dwg - A3(L)-PA_EX05_1_26-Jul-2010_redmondw

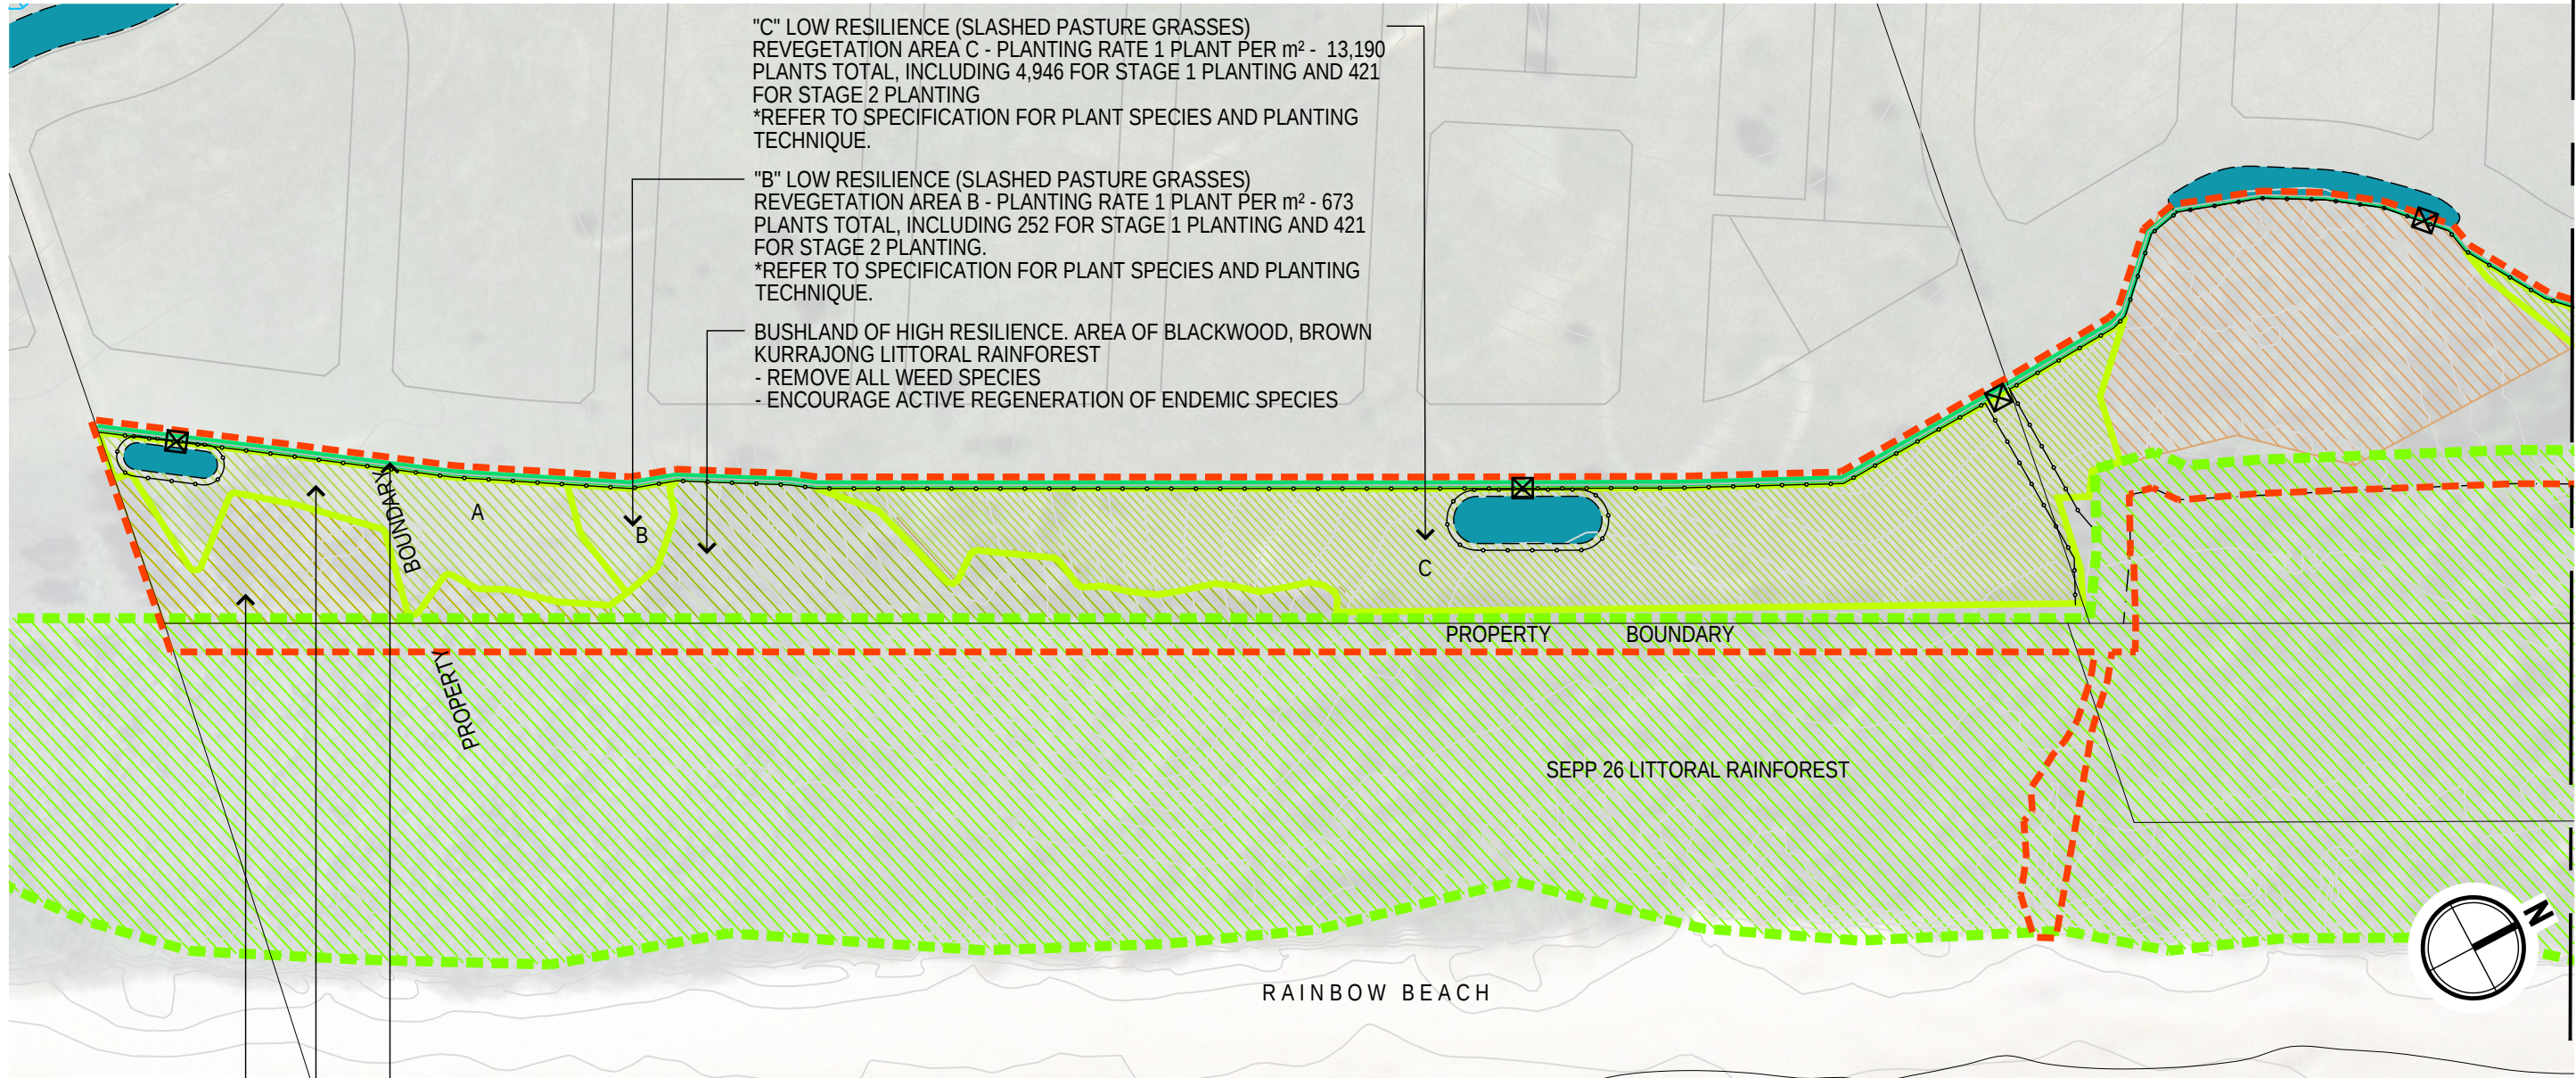

JOINS EXHIBIT 5 SHEET 2

LEGEND

- EXTENT OF PROJECT APPLICATION
- EXISTING CADASTRAL BOUNDARIES
- PROPOSED CONCEPT PLAN LAYOUT
- SEPP 26 BOUNDARY (AS GAZETTED)

EXISTING VEGETATION TYPES (PPEC)

- SWAMP FOREST
- WOODLAND
- OPEN FOREST
- LITTORAL RAINFOREST
- BLACKWOOD, BROWN AND KURRAJONG LITTORAL RAINFOREST

- CONTOURS - INTERVAL: 1m
SOURCE: ALS (PMHC)
- 2 METRE HIGH FENCE - REFER TO PLAN NOTES AND VMP SPECIFICATION
- LOCKABLE GATE - REFER TO PLAN NOTES AND VMP
- NEW VEGETATION - REFER TO PLAN NOTES AND VMP SPECIFICATION
- EXTENT OF WEED REMOVAL INSIDE SEPP 26 EDGE
- BIOFILTRATION UNITS - TO FUTURE PROJECT APPLICATION DETAIL
- ROW OF LOMANDRA LONGIFOLIA - REFER TO PLAN NOTES AND VMP SPECIFICATION

PLANTING OF LOMANDRA LONGIFOLIA IN FRONT OF FENCE - 760
PLANTS AT .8m CENTRES - REFER TO SPECIFICATION

"A" LOW RESILIENCE (SLASHED PASTURE GRASSES)
REVEGETATION AREA A - PLANTING RATE 1 PLANT PER m² - 3,610
PLANTS TOTAL, INCLUDING 1,354 FOR STAGE 1 PLANTING AND
2,256 FOR STAGE 2 PLANTING.
* INCLUDE PLANTING OF 100 BANKSIA INTEGRIFOLIA IN THIS AREA

BUSHLAND OF HIGH RESILIENCE. AREA OF EXISTING
WOODLAND (PPEC)
- REMOVE ALL WEED SPECIES
- ENCOURAGE ACTIVE REGENERATION OF ENDEMIC
SPECIES INCLUDING BANKSIA INTEGRIFOLIA AND
LOMANDRA LONGIFOLIA

KING + CAMPBELL

King & Campbell Pty Ltd
www.kingcampbell.com.au
A: PO Box 243 Port Macquarie NSW 2444
T: 02 6586 2555
F: 02 6583 4064
E: info@kingcampbell.com.au

REV.	DATE	DESCRIPTION
A	22.03.2010	ISSUED FOR INFORMATION
B	06.07.2010	ISSUED FOR INFORMATION
C	06.07.2010	ISSUED FOR EA
D	07.07.2010	ISSUED FOR EA

DATUM: AHD SCALE: 1:2000 @ A3

0


NOTE: DO NOT SCALE OFF DRAWINGS. USE FIGURED DIMENSIONS ONLY.
REPORT ANY DISCREPANCIES TO THE AUTHOR. THIS DRAWING, BEING THE
PROPERTY OF KING & CAMPBELL PTY LTD, IS PROTECTED BY COPYRIGHT
AND MUST NOT BE USED, REPRODUCED OR COPIED WHOLLY OR IN PART
WITHOUT THE WRITTEN PERMISSION OF KING & CAMPBELL PTY LTD.

© King & Campbell Pty Ltd

PROJECT NO:	4898	DRAWING TITLE:	EXHIBIT PA 05: VEGETATION MANAGEMENT PLAN (SHEET 1)		
DA NO:		PROJECT:	LOT 1 DP 374315 & LOT 4 DP615261 OCEAN DRIVE, PORT MACQUARIE		
DESIGNED BY:	DAT	CLIENT:	MILLAND PTY LTD & SEAWIDE PTY LTD		
DRAWN BY:	DV				
CHECKED BY:	KM				
DATE CREATED:	FEB 2010				
			DRAWING NO:	SHEET:	REVISION:
			4898P_Exhibits.dwg	1	D

K+C REF: L:\14898_MILLAND_SEAWIDE_Planning\4898P_Exhibits.dwg - A3(L)-PA_EX05_2_26-Jul-2010_redmondw

JOINS EXHIBIT 5 SHEET 1

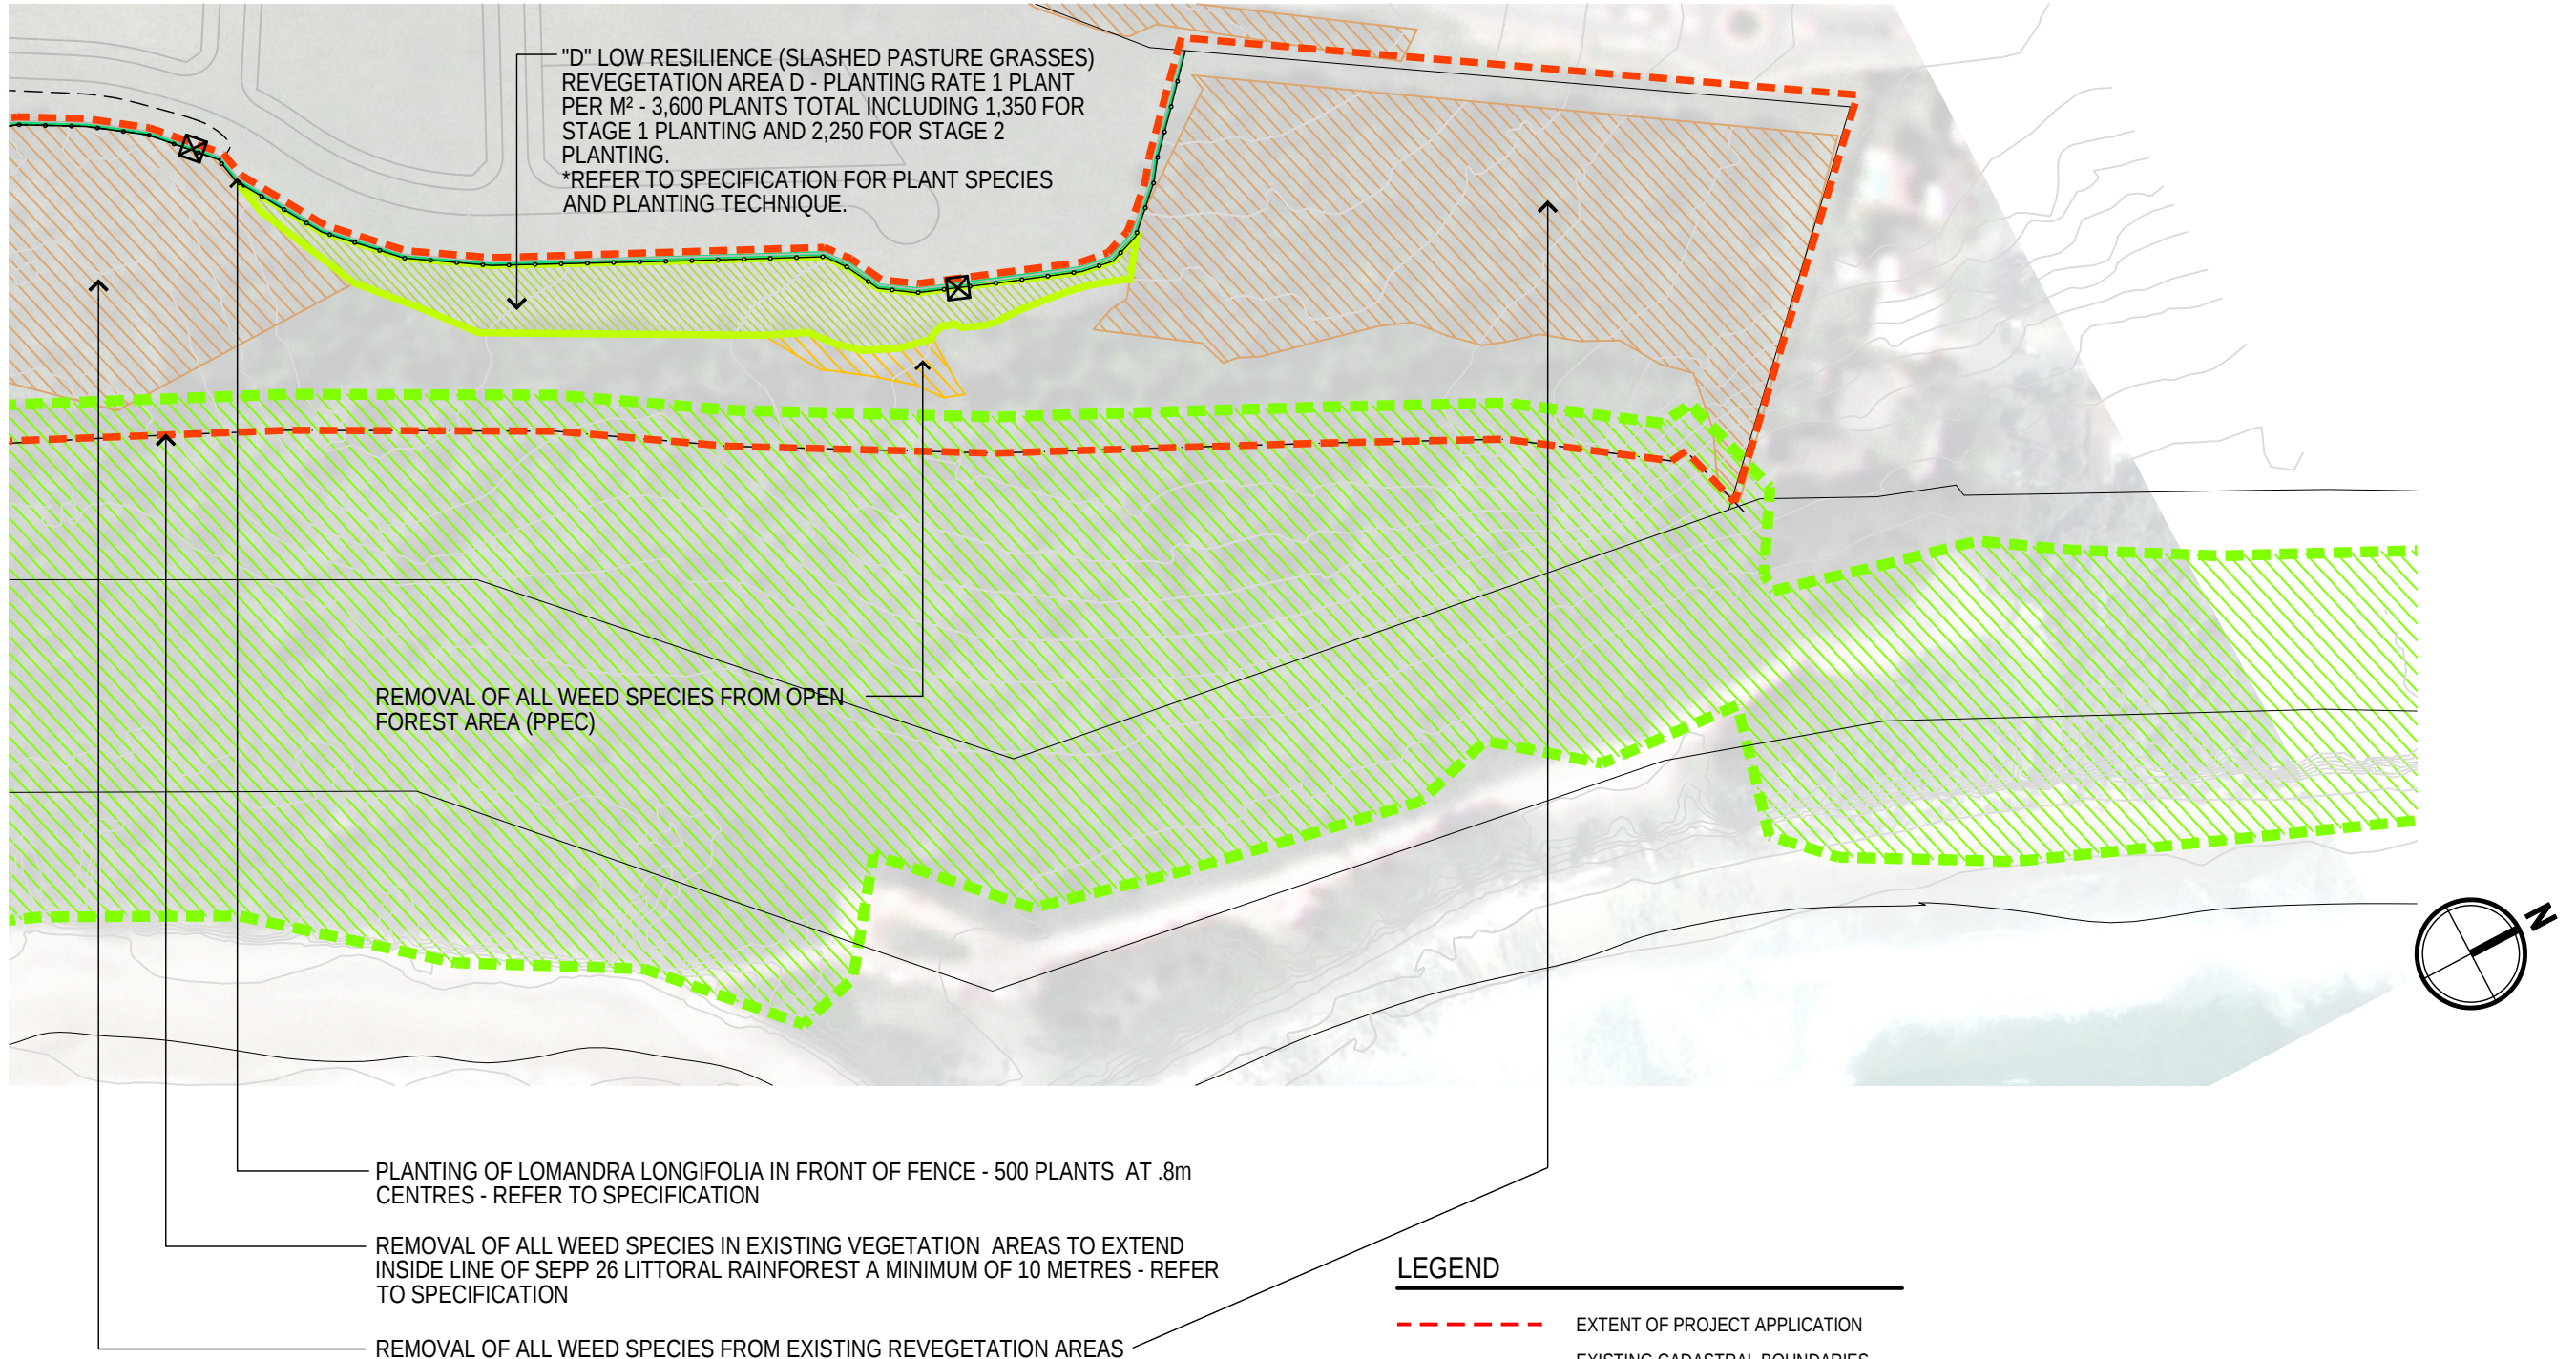

KING + CAMPBELL

King & Campbell Pty Ltd
www.kingcampbell.com.au
A: PO Box 243 Port Macquarie NSW 2444
T: 02 6586 2555
F: 02 6583 4064
E: info@kingcampbell.com.au

REV.	DATE	DESCRIPTION
A	22.03.2010	ISSUED FOR INFORMATION
B	06.07.2010	ISSUED FOR INFORMATION
C	06.07.2010	ISSUED FOR EA
D	07.07.2010	ISSUED FOR EA

DATUM: AHD SCALE: 1:2000 @ A3

0

NOTE: DO NOT SCALE OFF DRAWINGS. USE FIGURED DIMENSIONS ONLY. REPORT ANY DISCREPANCIES TO THE AUTHOR. THIS DRAWING, BEING THE PROPERTY OF KING & CAMPBELL PTY LTD, IS PROTECTED BY COPYRIGHT AND MUST NOT BE USED, REPRODUCED OR COPIED WHOLLY OR IN PART WITHOUT THE WRITTEN PERMISSION OF KING & CAMPBELL PTY LTD.

© King & Campbell Pty Ltd

PROJECT NO:	4898	DRAWING TITLE:	EXHIBIT PA 05: VEGETATION MANAGEMENT PLAN (SHEET 2)		
DA NO:		PROJECT:	LOT 1 DP 374315 & LOT 4 DP615261 OCEAN DRIVE, PORT MACQUARIE		
DESIGNED BY:	DAT	CLIENT:	MILLAND PTY LTD & SEAWIDE PTY LTD		
DRAWN BY:	DV	DRAWING NO:	4898P_Exhibits.dwg	SHEET:	2
CHECKED BY:	KM	REVISION:			D
DATE CREATED:	FEB 2010				