
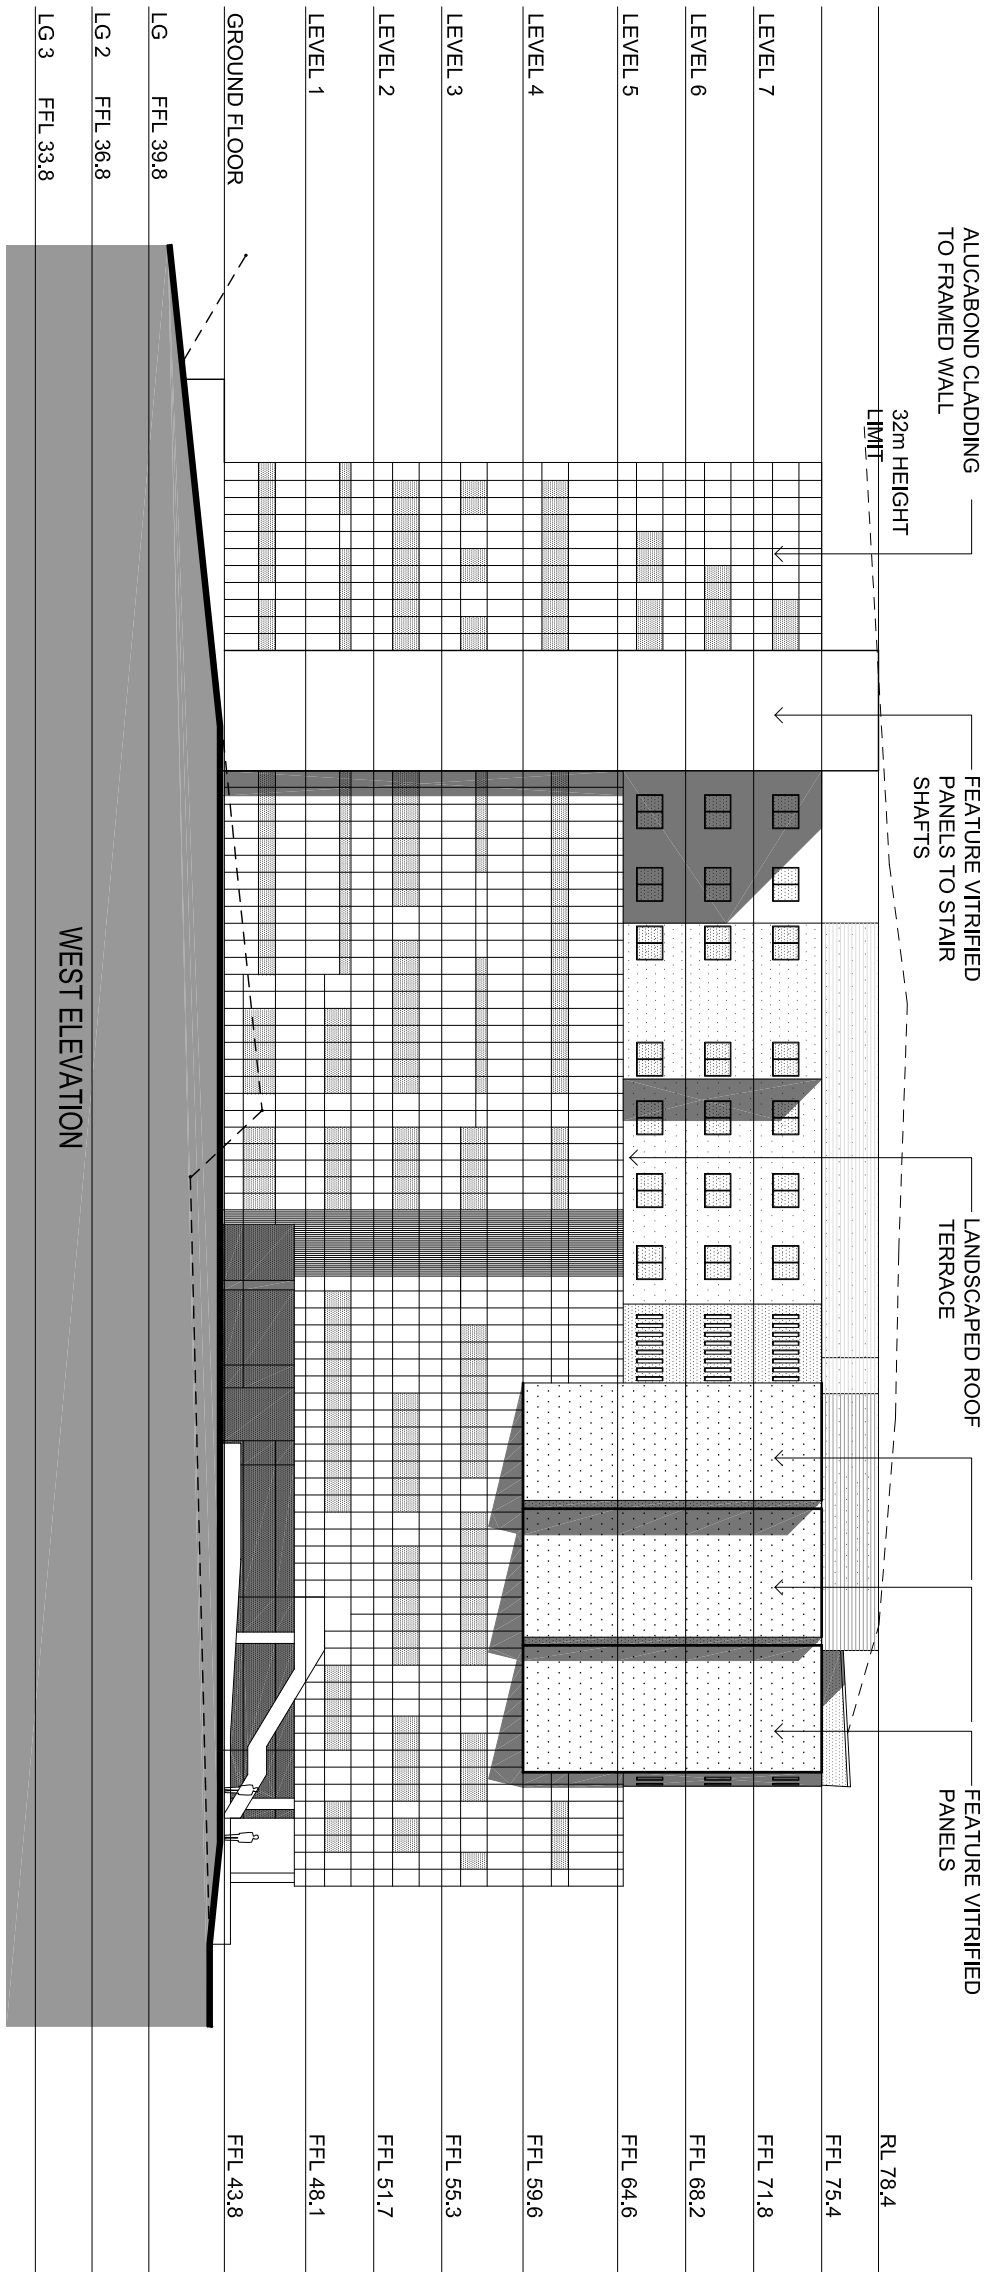


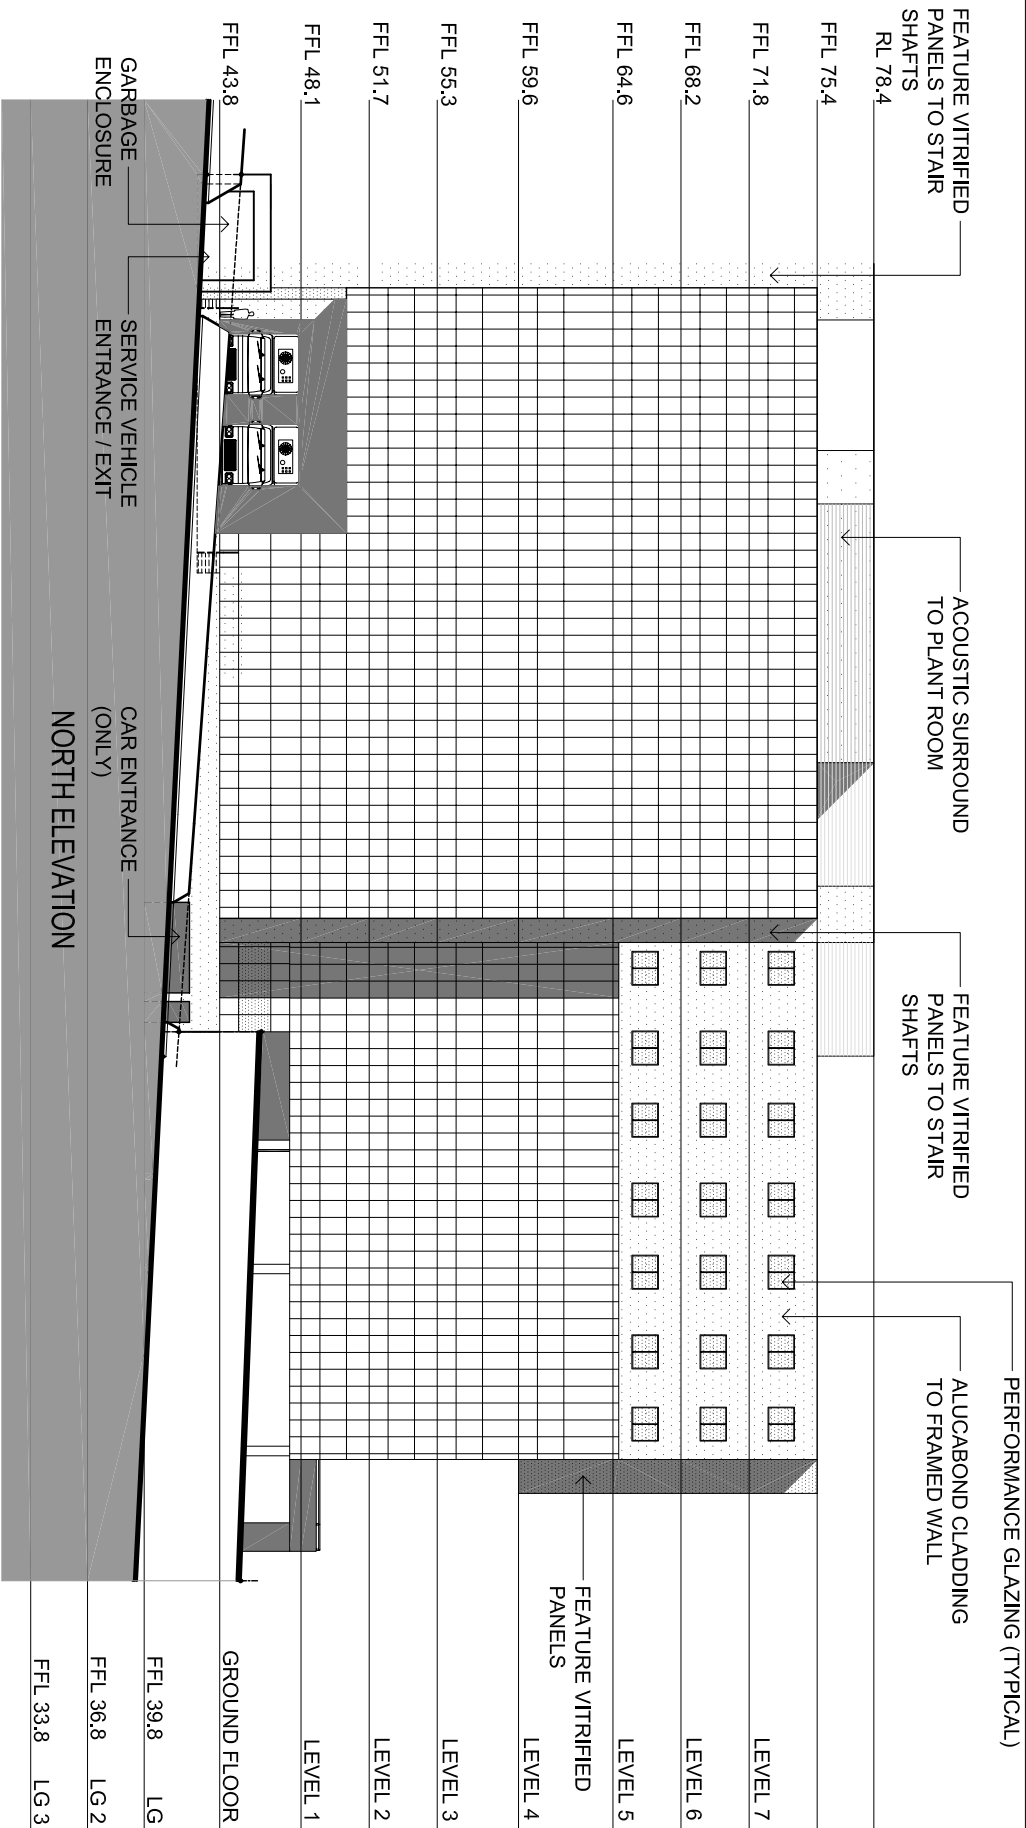


WOLLONGONG
PRIVATE HOSPITAL

360-364 CROWN STREET
(PRINCES HIGHWAY)
WOLLONGONG

Client
AA CROWN HOLDINGS
Pty Ltd

Architect +
Interior Design
MURPHYS
Architecture Pty Limited
ACN 090 729 276
PO Box 669
Lane Cove NSW 2066
Phone +61 411 188 403
Fax +61 2 9925 0055

ELEVATIONS

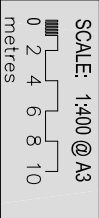

DA.17

REV. A

13 APRIL 2010