



URUNGA PARADE




6000 5500

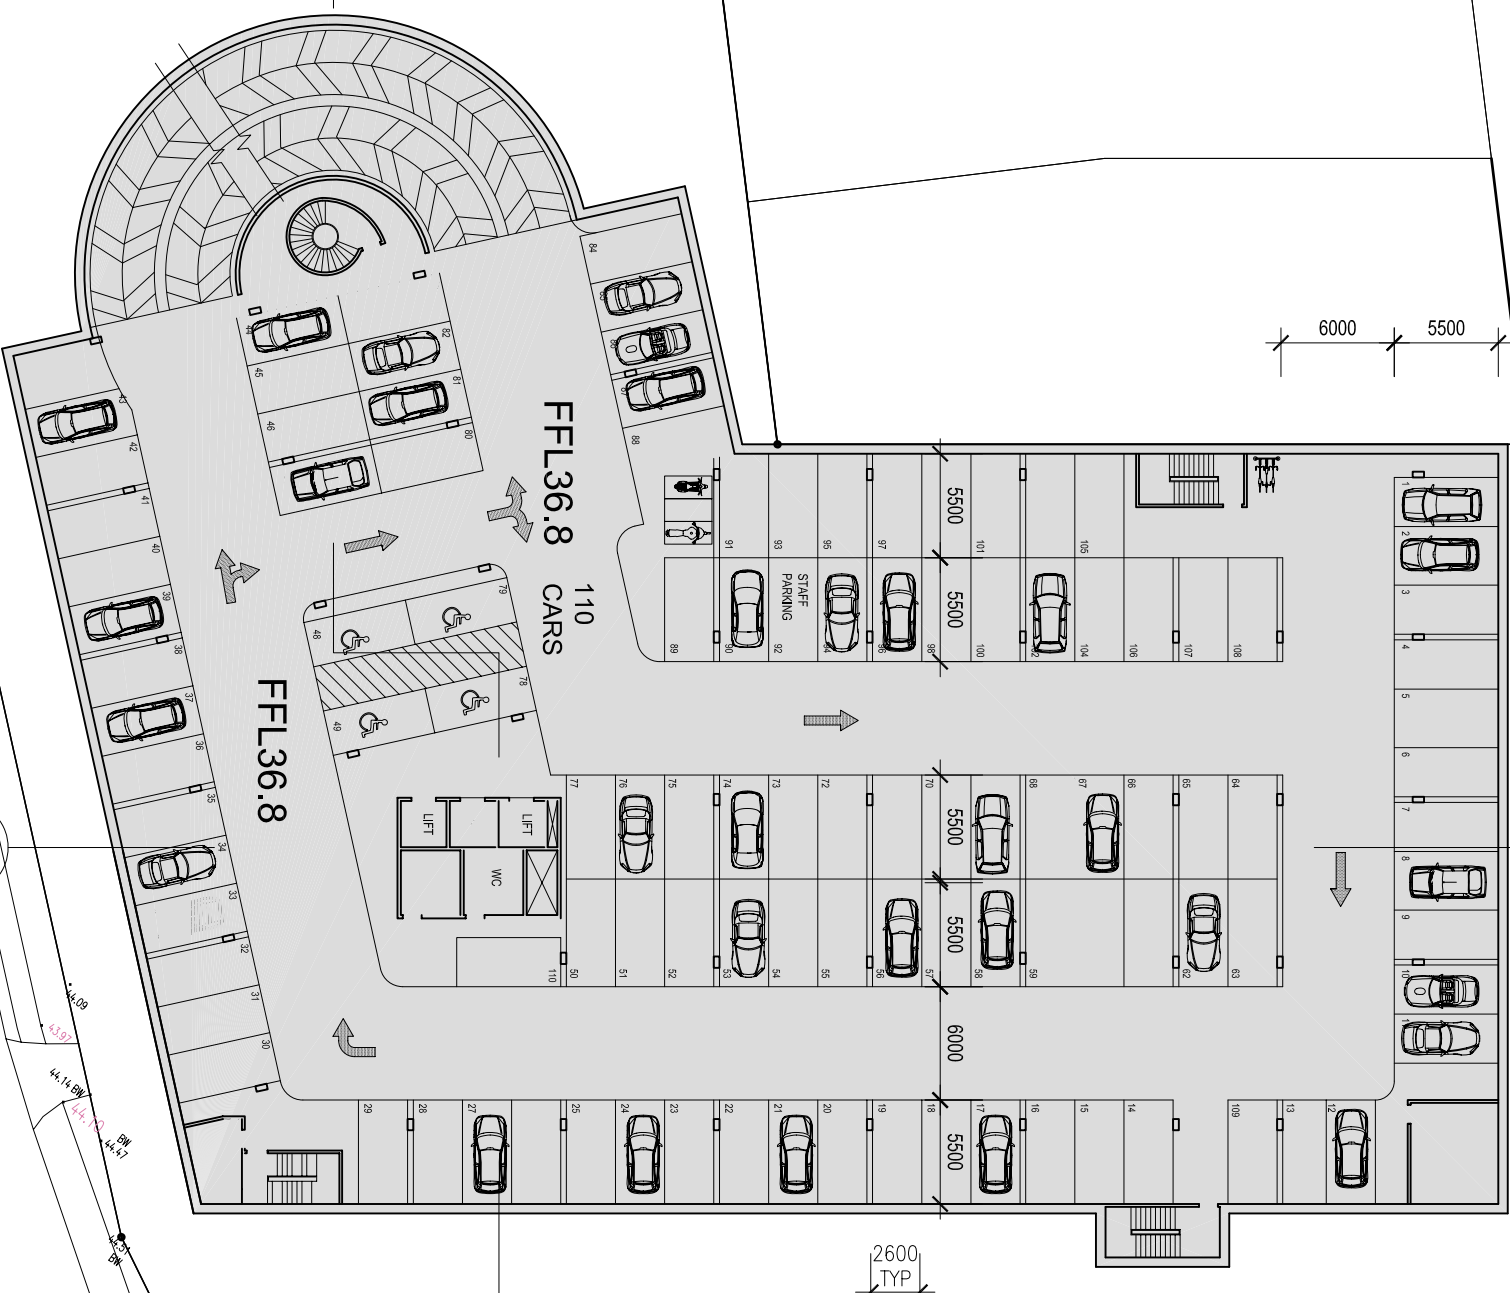

2600 TYP

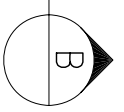

CROWN STREET

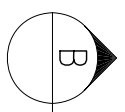

**WOLLONGONG PRIVATE HOSPITAL**  
360-364 CROWN STREET  
(PRINCES HIGHWAY)  
WOLLONGONG

Client  
**AA CROWN HOLDINGS**  
Pty Ltd

Architect +  
Interior Design  
**MURPHYS**  
Architecture Pty Limited  
ACN 090 729 276  
PO Box 669  
Lane Cove NSW 2066  
Phone +61 411 188 403  
Fax +61 2 9925 0055

**BASEMENT 2**



SCALE: 1:400 @ A3  
0 2 4 6 8 10  
metres

**DA.05**  
REVISION B  
20 OCTOBER 2010