

WOLLONGONG
PRIVATE HOSPITAL

360-364 CROWN STREET
(PRINCES HIGHWAY)
WOLLONGONG



Client

AA CROWN HOLDINGS
Pty Ltd

Architect +
Interior Design

MURPHYS
Architecture Pty Limited
ACN 090 729 276
PO Box 669
Lane Cove NSW 2066
Phone +61 411 188 403
Fax +61 2 9925 0055

SOUTH & EAST
ELEVATIONS

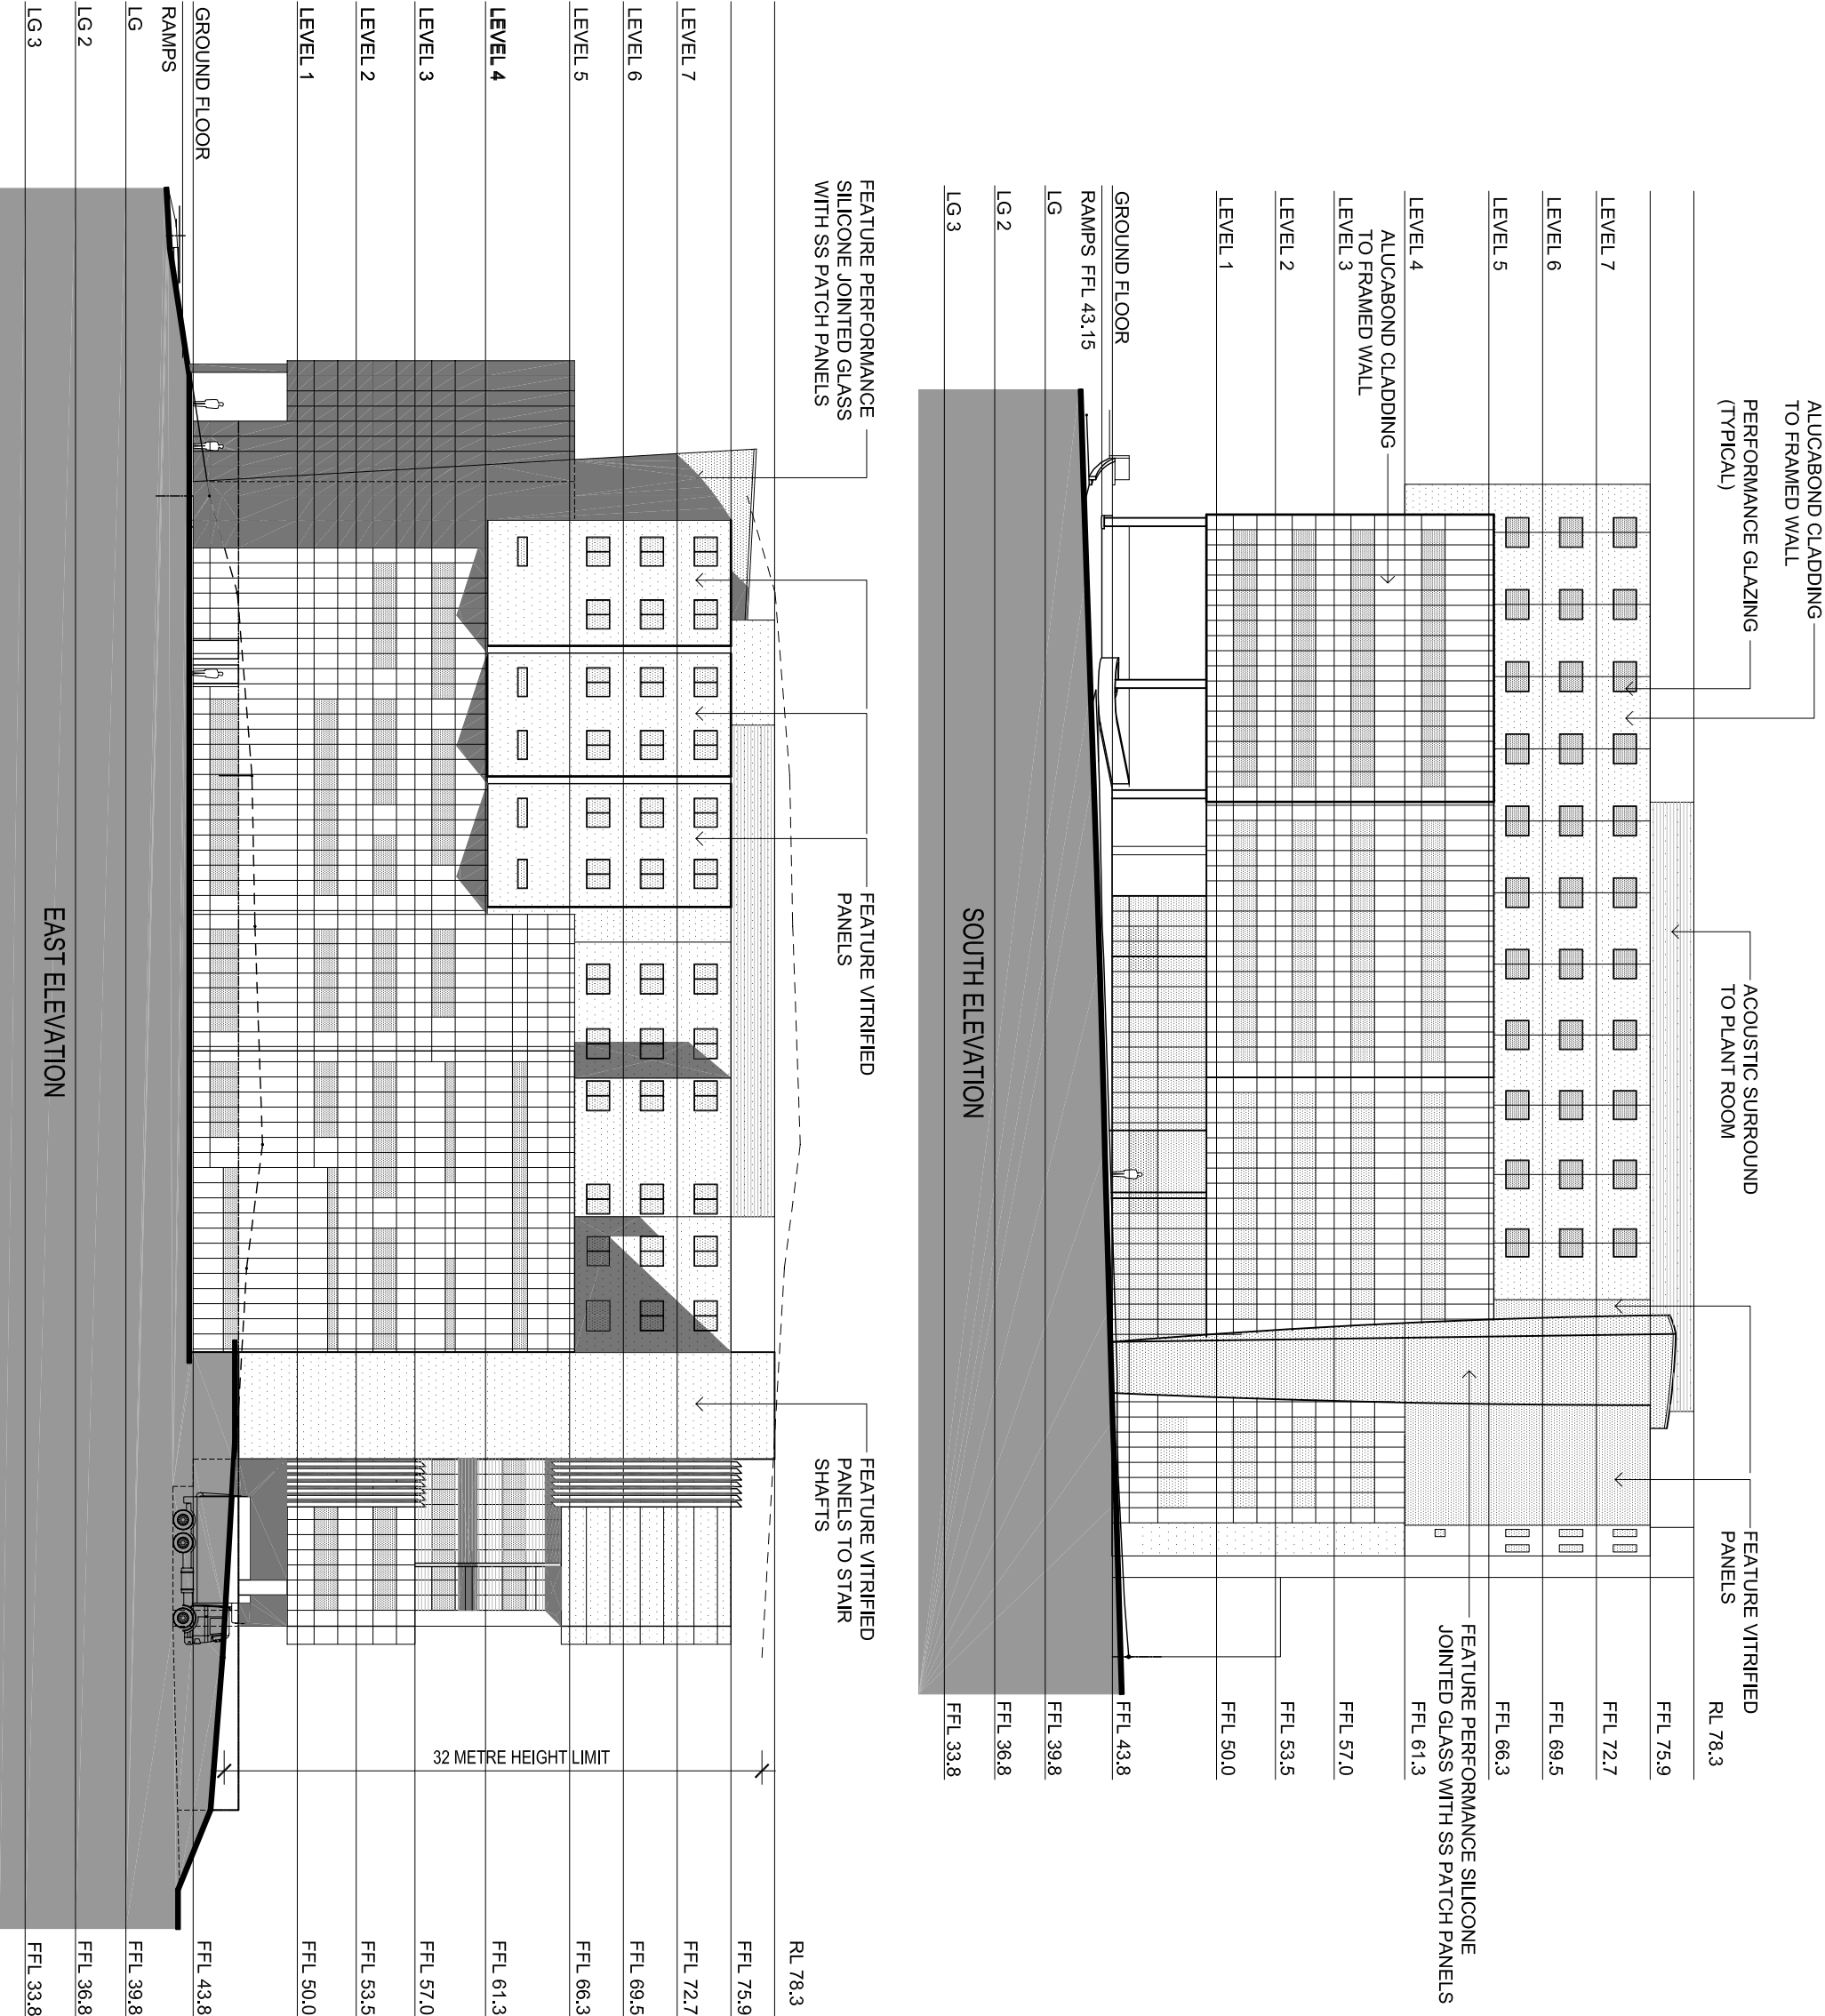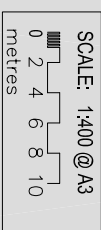

DA.16
REVISION B
20 OCTOBER 2010