

**WOLLONGONG
PRIVATE HOSPITAL**

360-364 CROWN STREET
(PRINCES HIGHWAY)
WOLLONGONG

Client
**AA CROWN HOLDINGS
Pty Ltd**

Architect +
Interior Design
MURPHYS
Architecture Pty Limited
ACN 090 729 276
PO Box 669
Lane Cove NSW 2066
Phone +61 411 188 403
Fax +61 2 9925 0055

**VISUAL IMPACT
STUDY IMAGES**

VIEW D


DA.25
REV. B
15 NOVEMBER 2010



**VIEW D.
EXISTING VIEW**



**VIEW D.
SHOWING PROPOSED HOSPITAL**

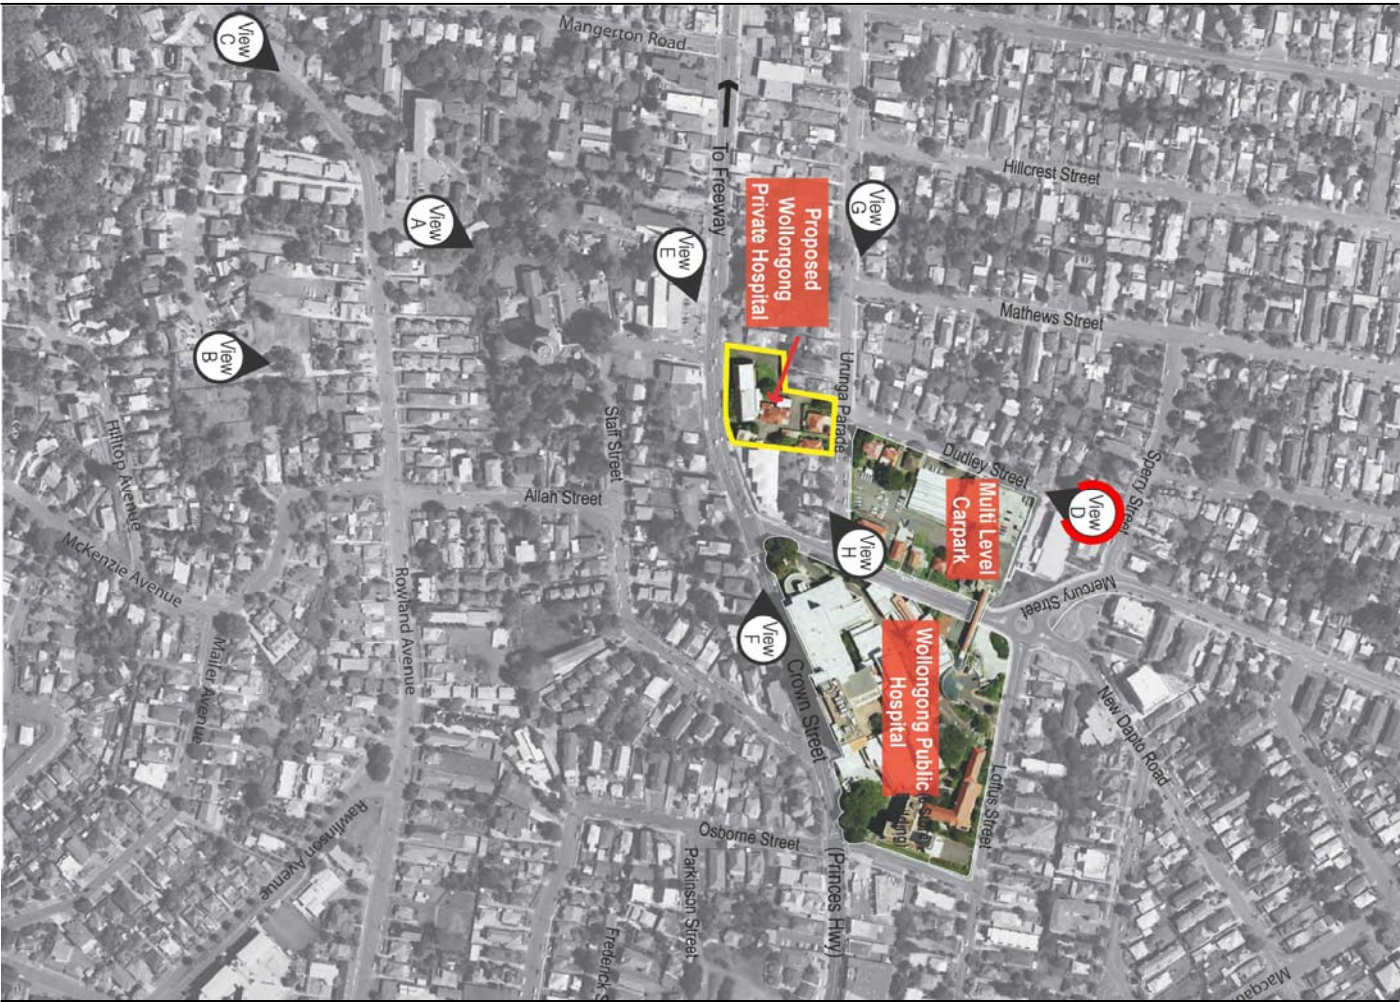

LOCATION MAP