



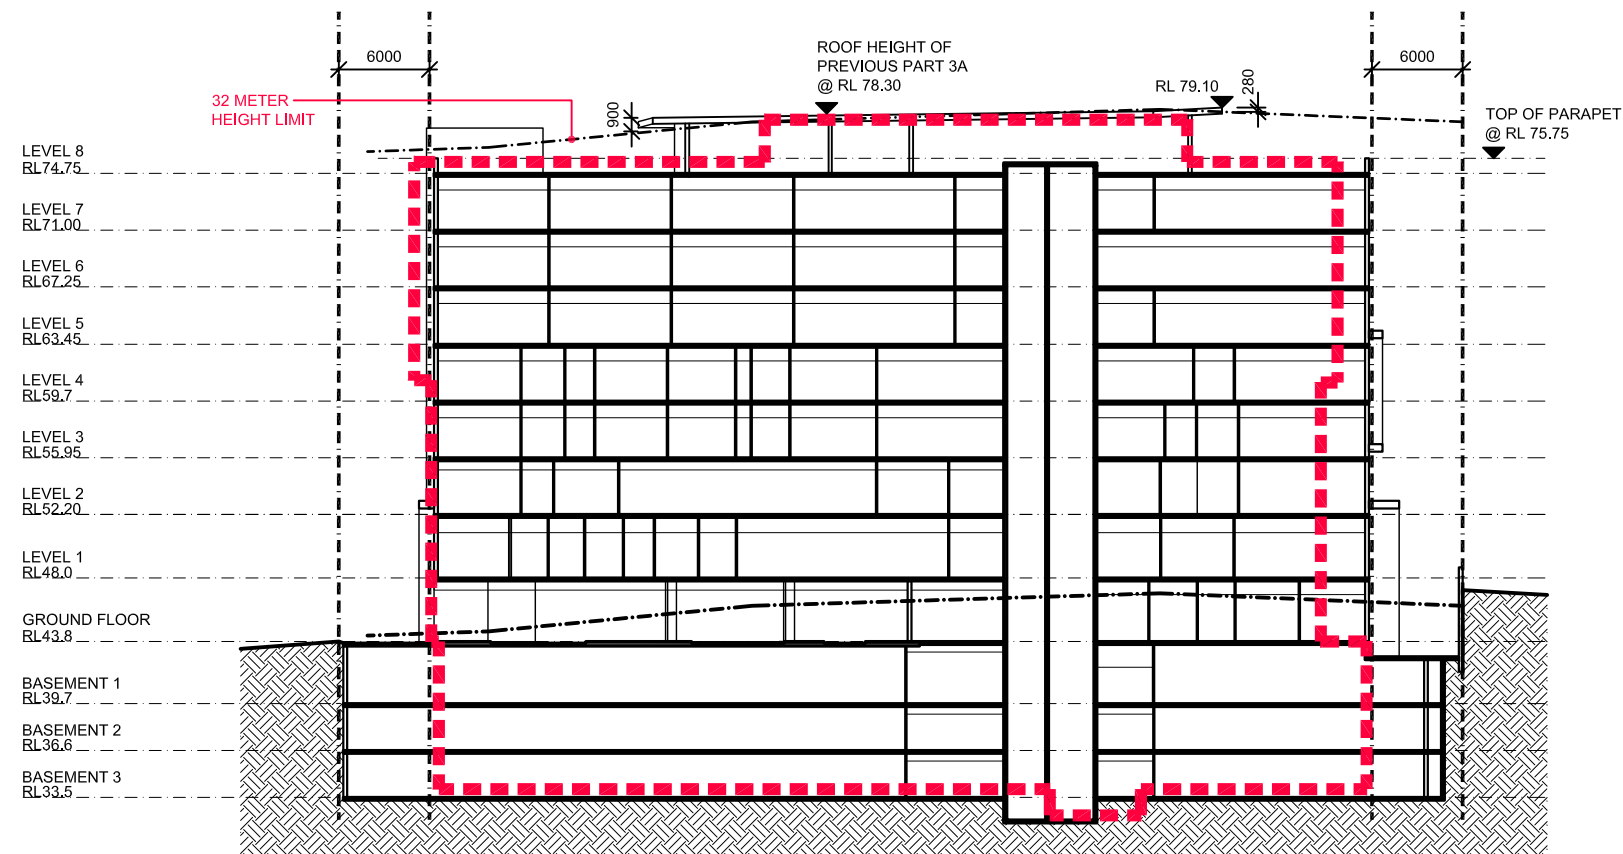

SECTION - EAST-WEST

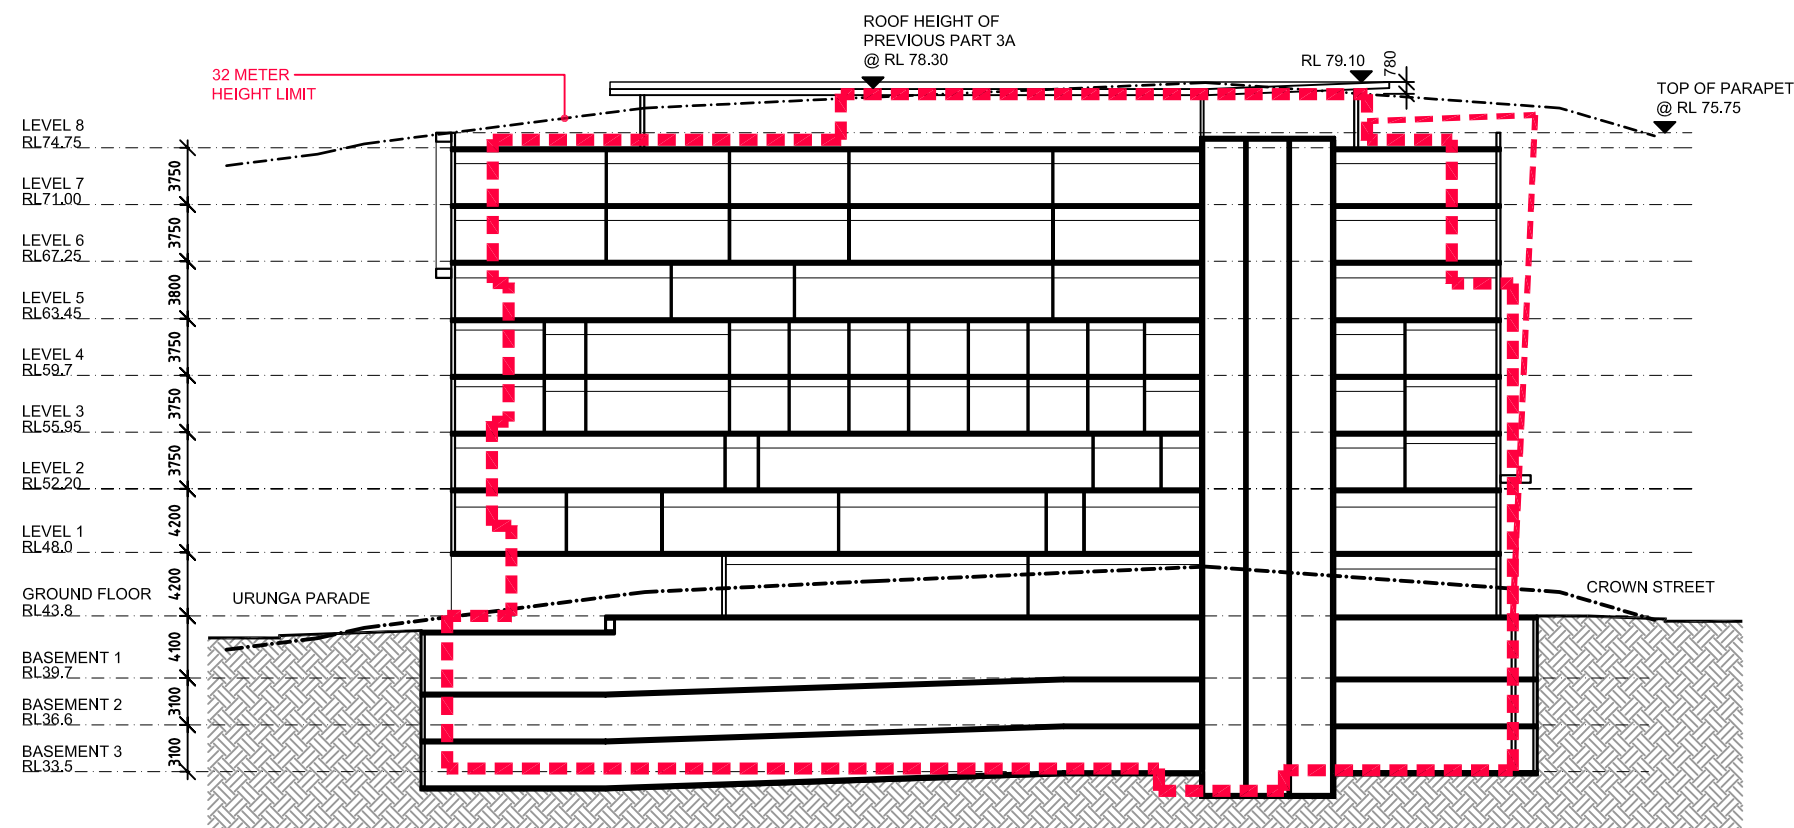

SECTION - NORTH-SOUTH

LEGEND

--- BUILDING OUTLINE OF PREVIOUS APPROVED DESIGN

2	RL REVISED	06.06.13	SYH
1	FIRST ISSUE	03.06.13	HMC
Rev	Revision description	Date	By

Project
WOLLONGONG PRIVATE HOSPITAL

Principal
AA CROWN HOLDINGS

USE FIGURED DIMENSIONS ONLY. DO NOT SCALE.
ALL DIMENSIONS SHALL BE VERIFIED ON SITE AND DISCREPANCIES IMMEDIATELY BROUGHT TO THE ATTENTION OF THE PROJECT MANAGER FOR RESOLUTION

"CLOUDS" & REVISIONS ARE INTENDED AS GUIDES AND DO NOT NECESSARILY DESCRIBE THE FULL EXTENT OF REVISIONS.
ASCERTAIN FULL EXTENT BY COMPARISON WITH PREVIOUS VERSION.

QA
CHECK

Subject	By	Date	Subject	By	Date	Subject	By	Date
RDS			STRUCT			PROJ. ARCH		
ARCH			SPEC. CONS					
AUT			SERV					

TRUE NORTH

PROJECT NORTH

Drawn CQ	Checked HMC	Date 03.06.13	Scale 1:500 @ A3
Drawing Title BUILDING EXTENT COMPARISON SECTIONS			

	HEALTH PROJECTS INTERNATIONAL Architects and Health Facility Planners ACH 066 856 595 Ground Floor, Suite 1, 68 Alfred Street Milsons Point, NSW 2061 Ph: (02) 9460 4199 Fax: (02) 9460 4299	
CAD File WGPH-EC-1	Dwg No. WGPH-EC-5-75W	Issue 2