


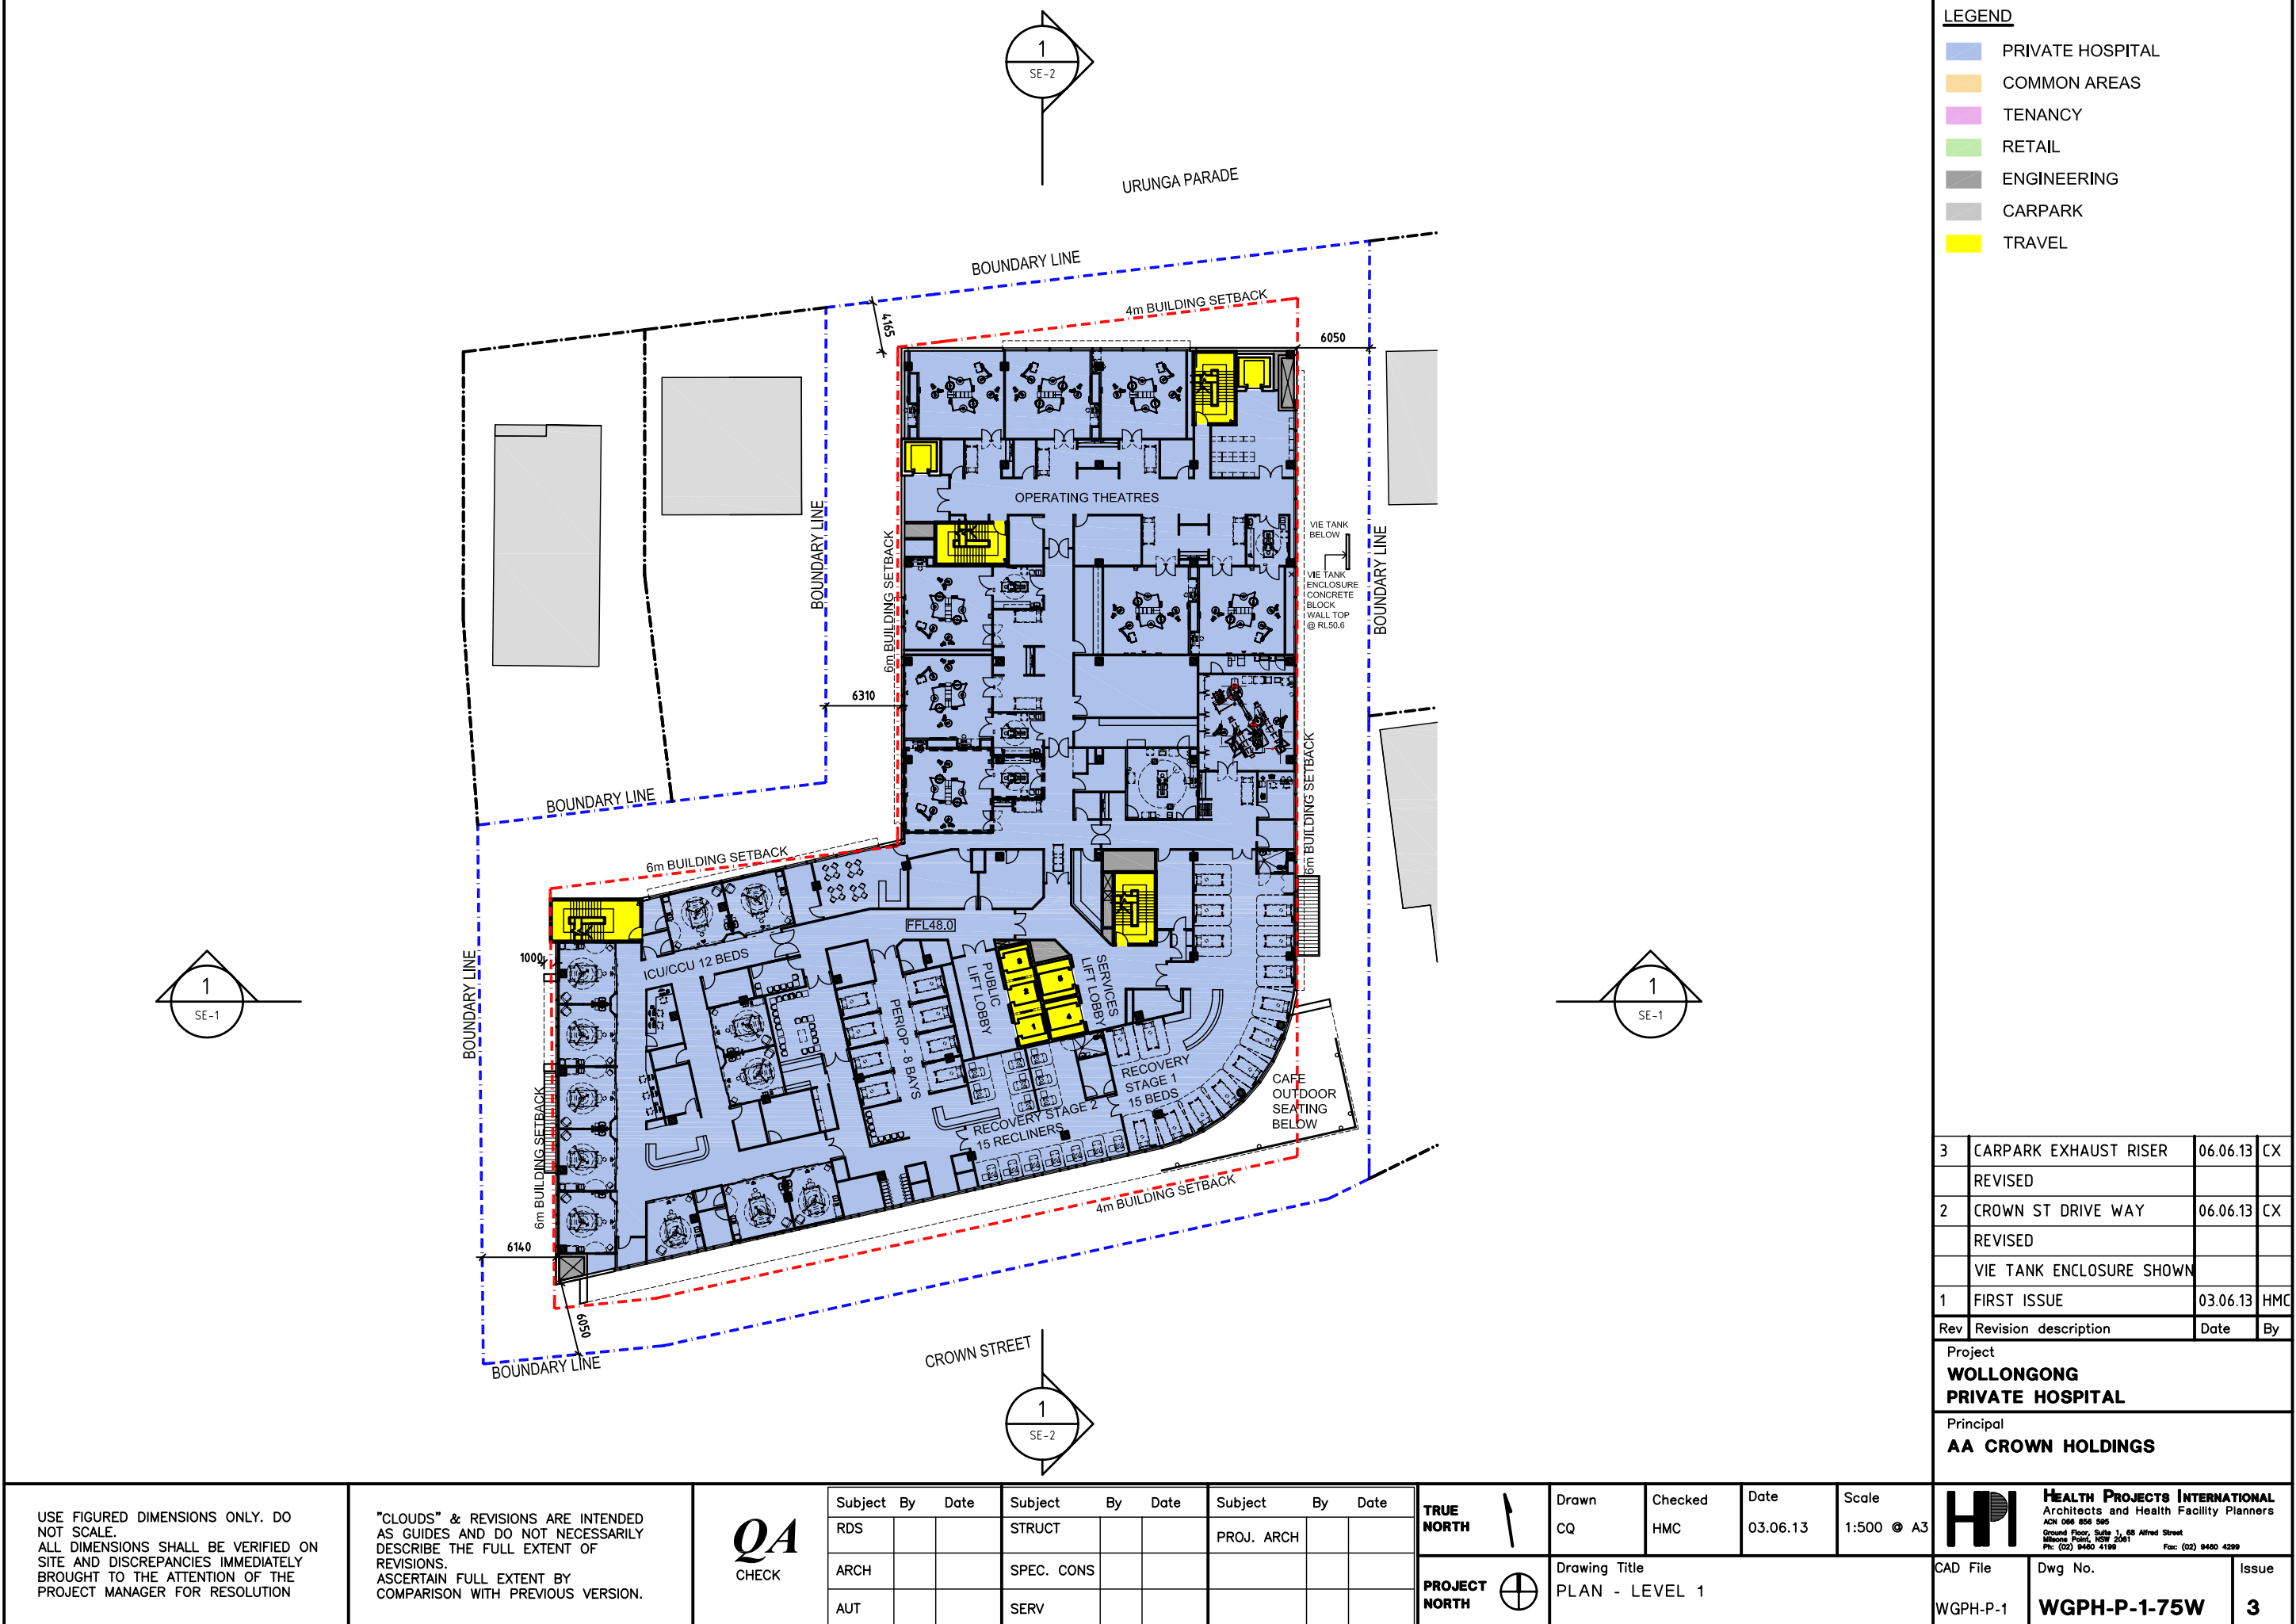

LEGEND			
	PRIVATE HOSPITAL		
	COMMON AREAS		
	TENANCY		
	RETAIL		
	ENGINEERING		
	CARPARK		
	TRAVEL		

3	CARPARK EXHAUST RISER	06.06.13	CX
	REVISED		
2	CROWN ST DRIVE WAY	06.06.13	CX
	REVISED		
	VIE TANK ENCLOSURE SHOWN		
1	FIRST ISSUE	03.06.13	HMC
Rev	Revision description	Date	By

Project	
WOLLONGONG PRIVATE HOSPITAL	
Principal	
AA CROWN HOLDINGS	

USE FIGURED DIMENSIONS ONLY. DO NOT SCALE.
ALL DIMENSIONS SHALL BE VERIFIED ON SITE AND DISCREPANCIES IMMEDIATELY BROUGHT TO THE ATTENTION OF THE PROJECT MANAGER FOR RESOLUTION

"CLOUDS" & REVISIONS ARE INTENDED AS GUIDES AND DO NOT NECESSARILY DESCRIBE THE FULL EXTENT OF REVISIONS.
ASCERTAIN FULL EXTENT BY COMPARISON WITH PREVIOUS VERSION.

QA
CHECK

Subject	By	Date	Subject	By	Date	Subject	By	Date
RDS			STRUCT			PROJ. ARCH		
ARCH			SPEC. CONS					
AUT			SERV					

TRUE NORTH	Drawn	Checked	Date	Scale
	CQ	HMC	03.06.13	1:500 @ A3
PROJECT NORTH	Drawing Title PLAN - LEVEL 1			

Health Projects International Architects and Health Facility Planners ACH 066 856 595 Ground Floor, Suite 1, 65 Alfred Street Marrickville, NSW 2201 Ph: (02) 9480 4199 Fax: (02) 9480 4299		CAD File	Dwg No.	Issue
WGPH-P-1			WGPH-P-1-75W	3