
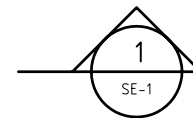


URUNGA PARADE

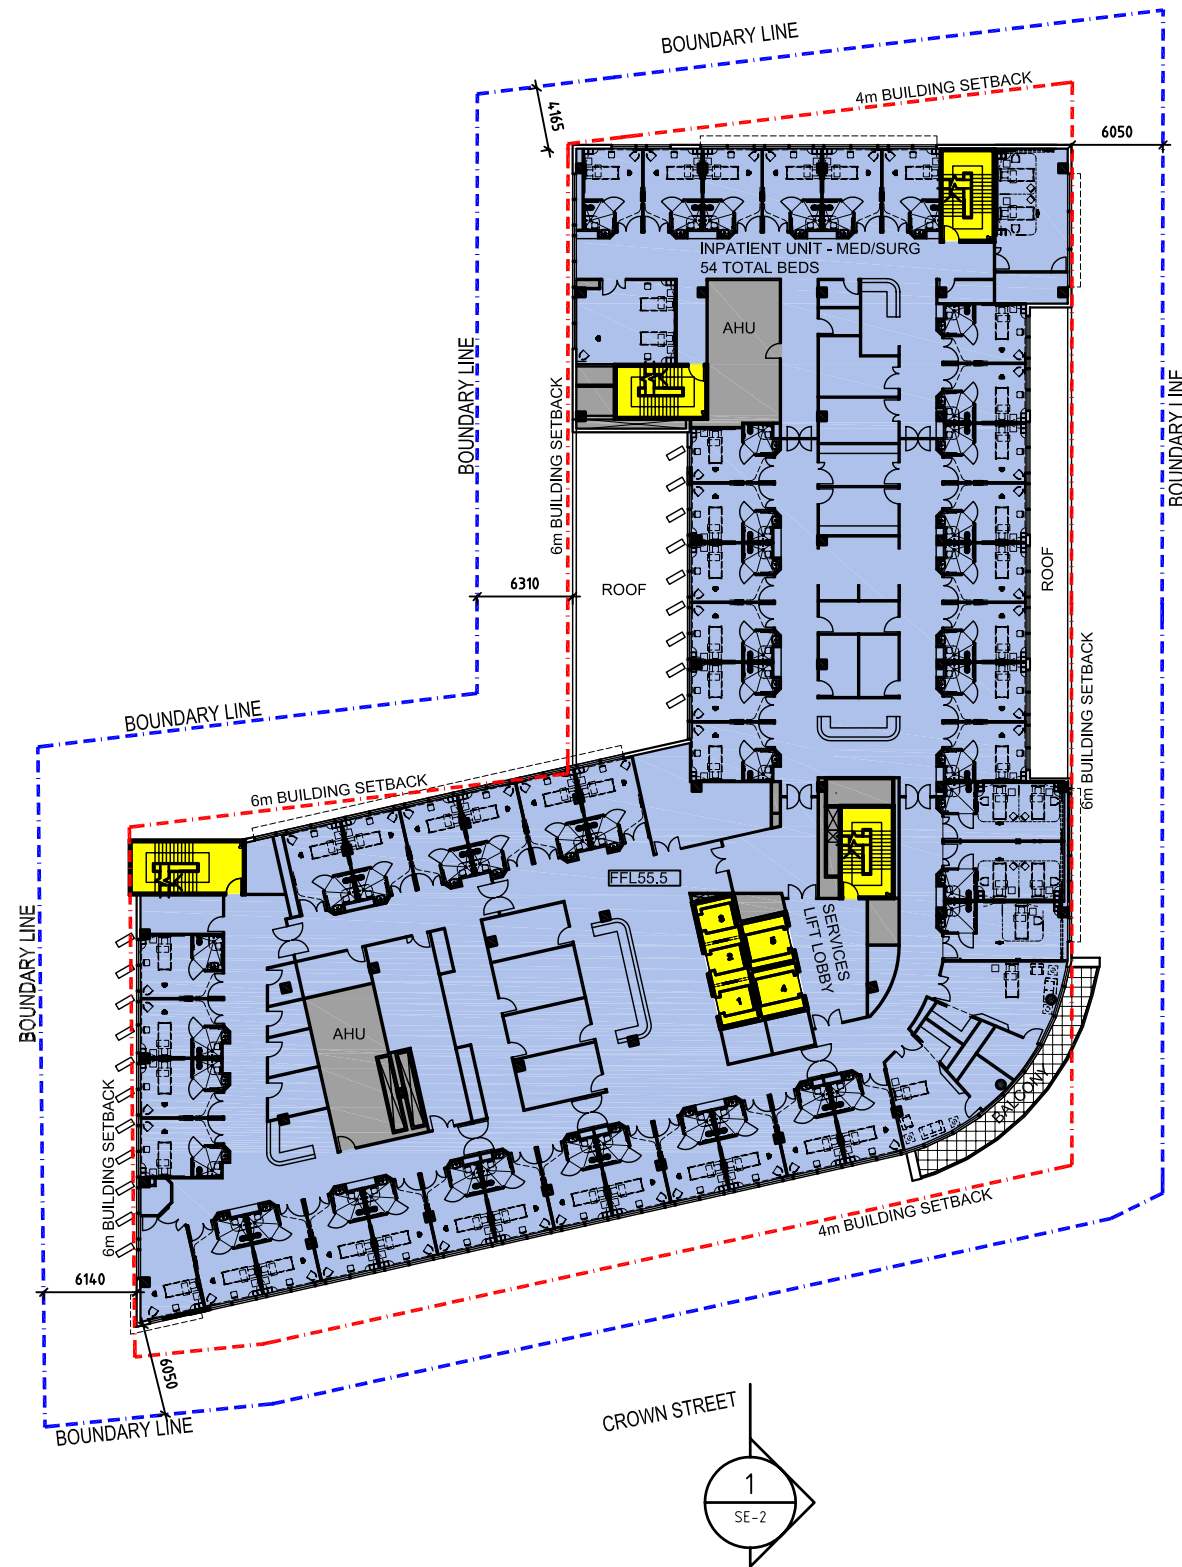

LEGEND

- PRIVATE HOSPITAL
- COMMON AREAS
- TENANCY
- RETAIL
- ENGINEERING
- CARPARK
- TRAVEL

1	FIRST ISSUE	03.06.13	HMC
Rev	Revision description	Date	By

Project
**WOLLONGONG
PRIVATE HOSPITAL**

Principal
AA CROWN HOLDINGS

USE FIGURED DIMENSIONS ONLY. DO NOT SCALE.
ALL DIMENSIONS SHALL BE VERIFIED ON SITE AND DISCREPANCIES IMMEDIATELY BROUGHT TO THE ATTENTION OF THE PROJECT MANAGER FOR RESOLUTION

"CLOUDS" & REVISIONS ARE INTENDED AS GUIDES AND DO NOT NECESSARILY DESCRIBE THE FULL EXTENT OF REVISIONS.
ASCERTAIN FULL EXTENT BY COMPARISON WITH PREVIOUS VERSION.

QA
CHECK

Subject	By	Date	Subject	By	Date	Subject	By	Date
RDS			STRUCT			PROJ. ARCH		
ARCH			SPEC. CONS					
AUT			SERV					

TRUE
NORTH



PROJECT
NORTH



Drawn	Checked	Date	Scale
CQ	HMC	03.06.13	1:500 @ A3
Drawing Title PLAN - LEVEL 3			

HEALTH PROJECTS INTERNATIONAL Architects and Health Facility Planners ACH 066 856 595 Ground Floor, Suite 1, 65 Alfred Street Miltons Point, NSW 2061 Ph: (02) 9460 4199 Fax: (02) 9460 4299			CAD File	Dwg No.	Issue
			WGPH-P-3	WGPH-P-3-75W	1