


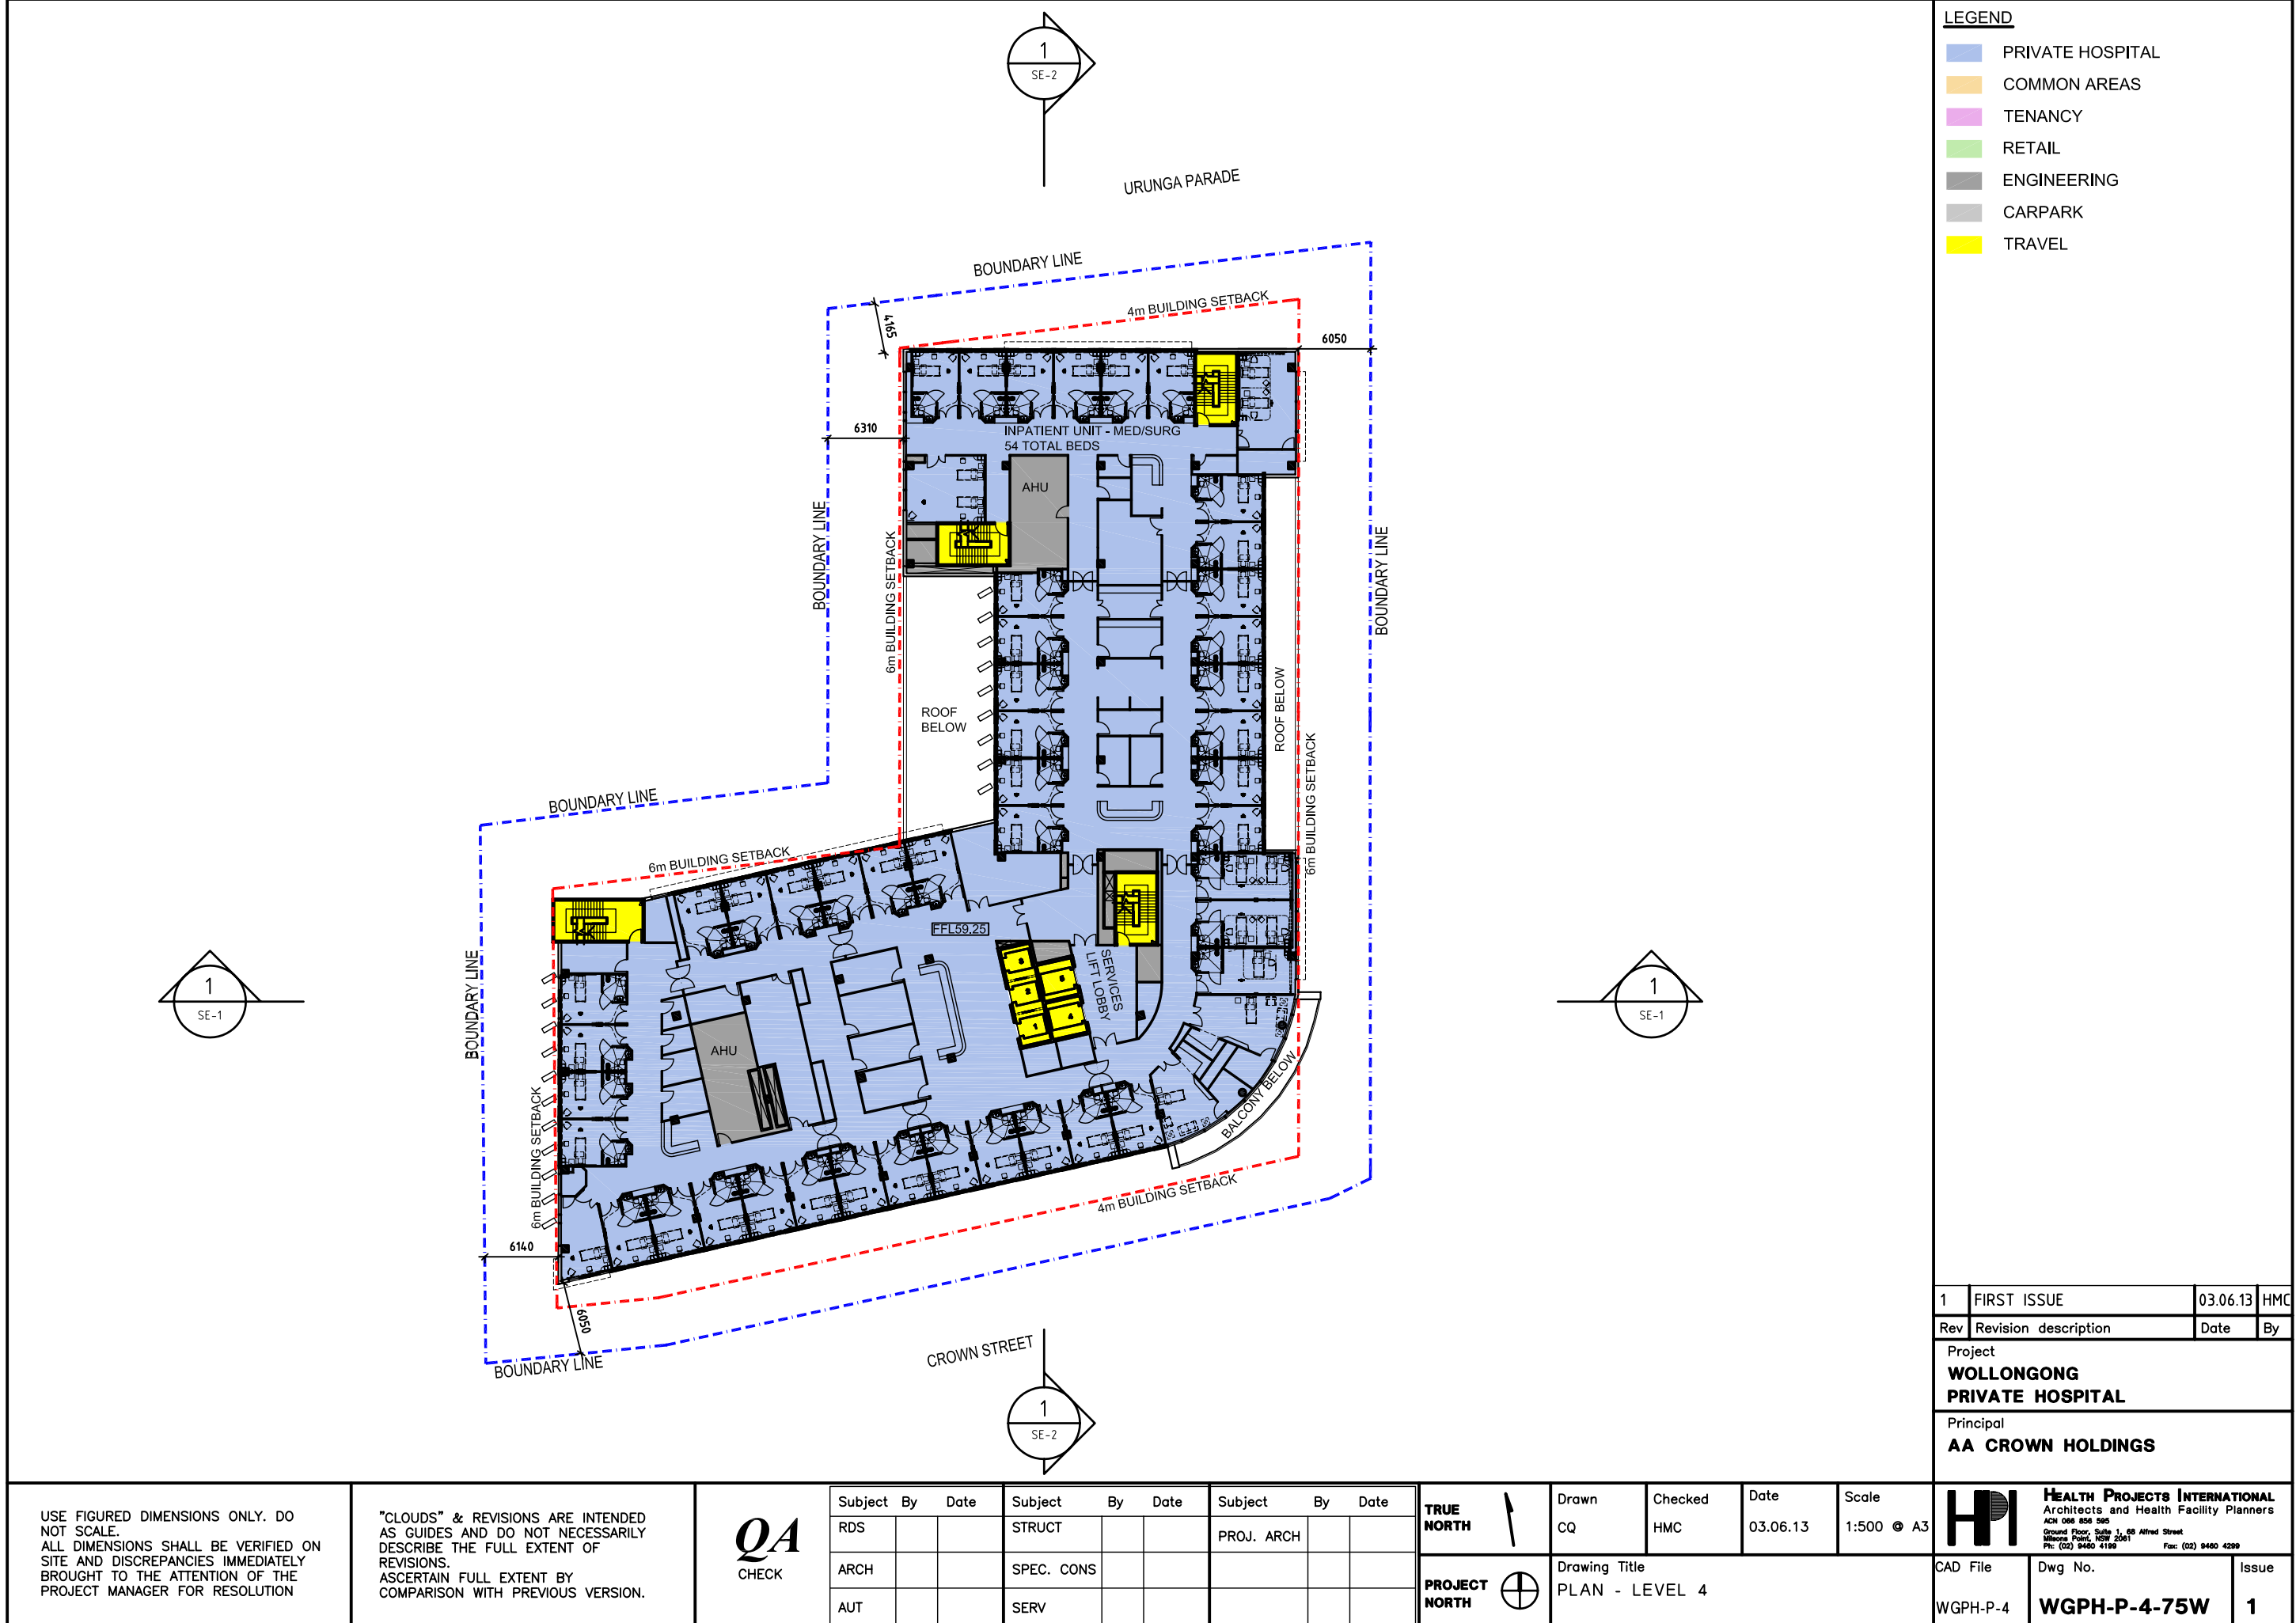

LEGEND			
	PRIVATE HOSPITAL		
	COMMON AREAS		
	TENANCY		
	RETAIL		
	ENGINEERING		
	CARPARK		
	TRAVEL		

1	FIRST ISSUE	03.06.13	HMC
Rev	Revision description	Date	By
Project			
WOLLONGONG PRIVATE HOSPITAL			
Principal			
AA CROWN HOLDINGS			

USE FIGURED DIMENSIONS ONLY. DO NOT SCALE. ALL DIMENSIONS SHALL BE VERIFIED ON SITE AND DISCREPANCIES IMMEDIATELY BROUGHT TO THE ATTENTION OF THE PROJECT MANAGER FOR RESOLUTION	"CLOUDS" & REVISIONS ARE INTENDED AS GUIDES AND DO NOT NECESSARILY DESCRIBE THE FULL EXTENT OF REVISIONS. ASCERTAIN FULL EXTENT BY COMPARISON WITH PREVIOUS VERSION.	QA CHECK	Subject By Date	Subject By Date	Subject By Date	TRUE NORTH 	Drawn CQ	Checked HMC	Date 03.06.13	Scale 1:500 @ A3	 HEALTH PROJECTS INTERNATIONAL Architects and Health Facility Planners ACH 066 856 595 Ground Floor, Suite 1, 68 Alfred Street Miltons Point, NSW 2061 Ph: (02) 9460 4199 Fax: (02) 9460 4299		
			RDS	STRUCT	PROJ. ARCH		Drawing Title PLAN - LEVEL 4			CAD File WGPH-P-4		Dwg No. WGPH-P-4-75W	Issue 1
			ARCH	SPEC. CONS									
			AUT	SERV									