


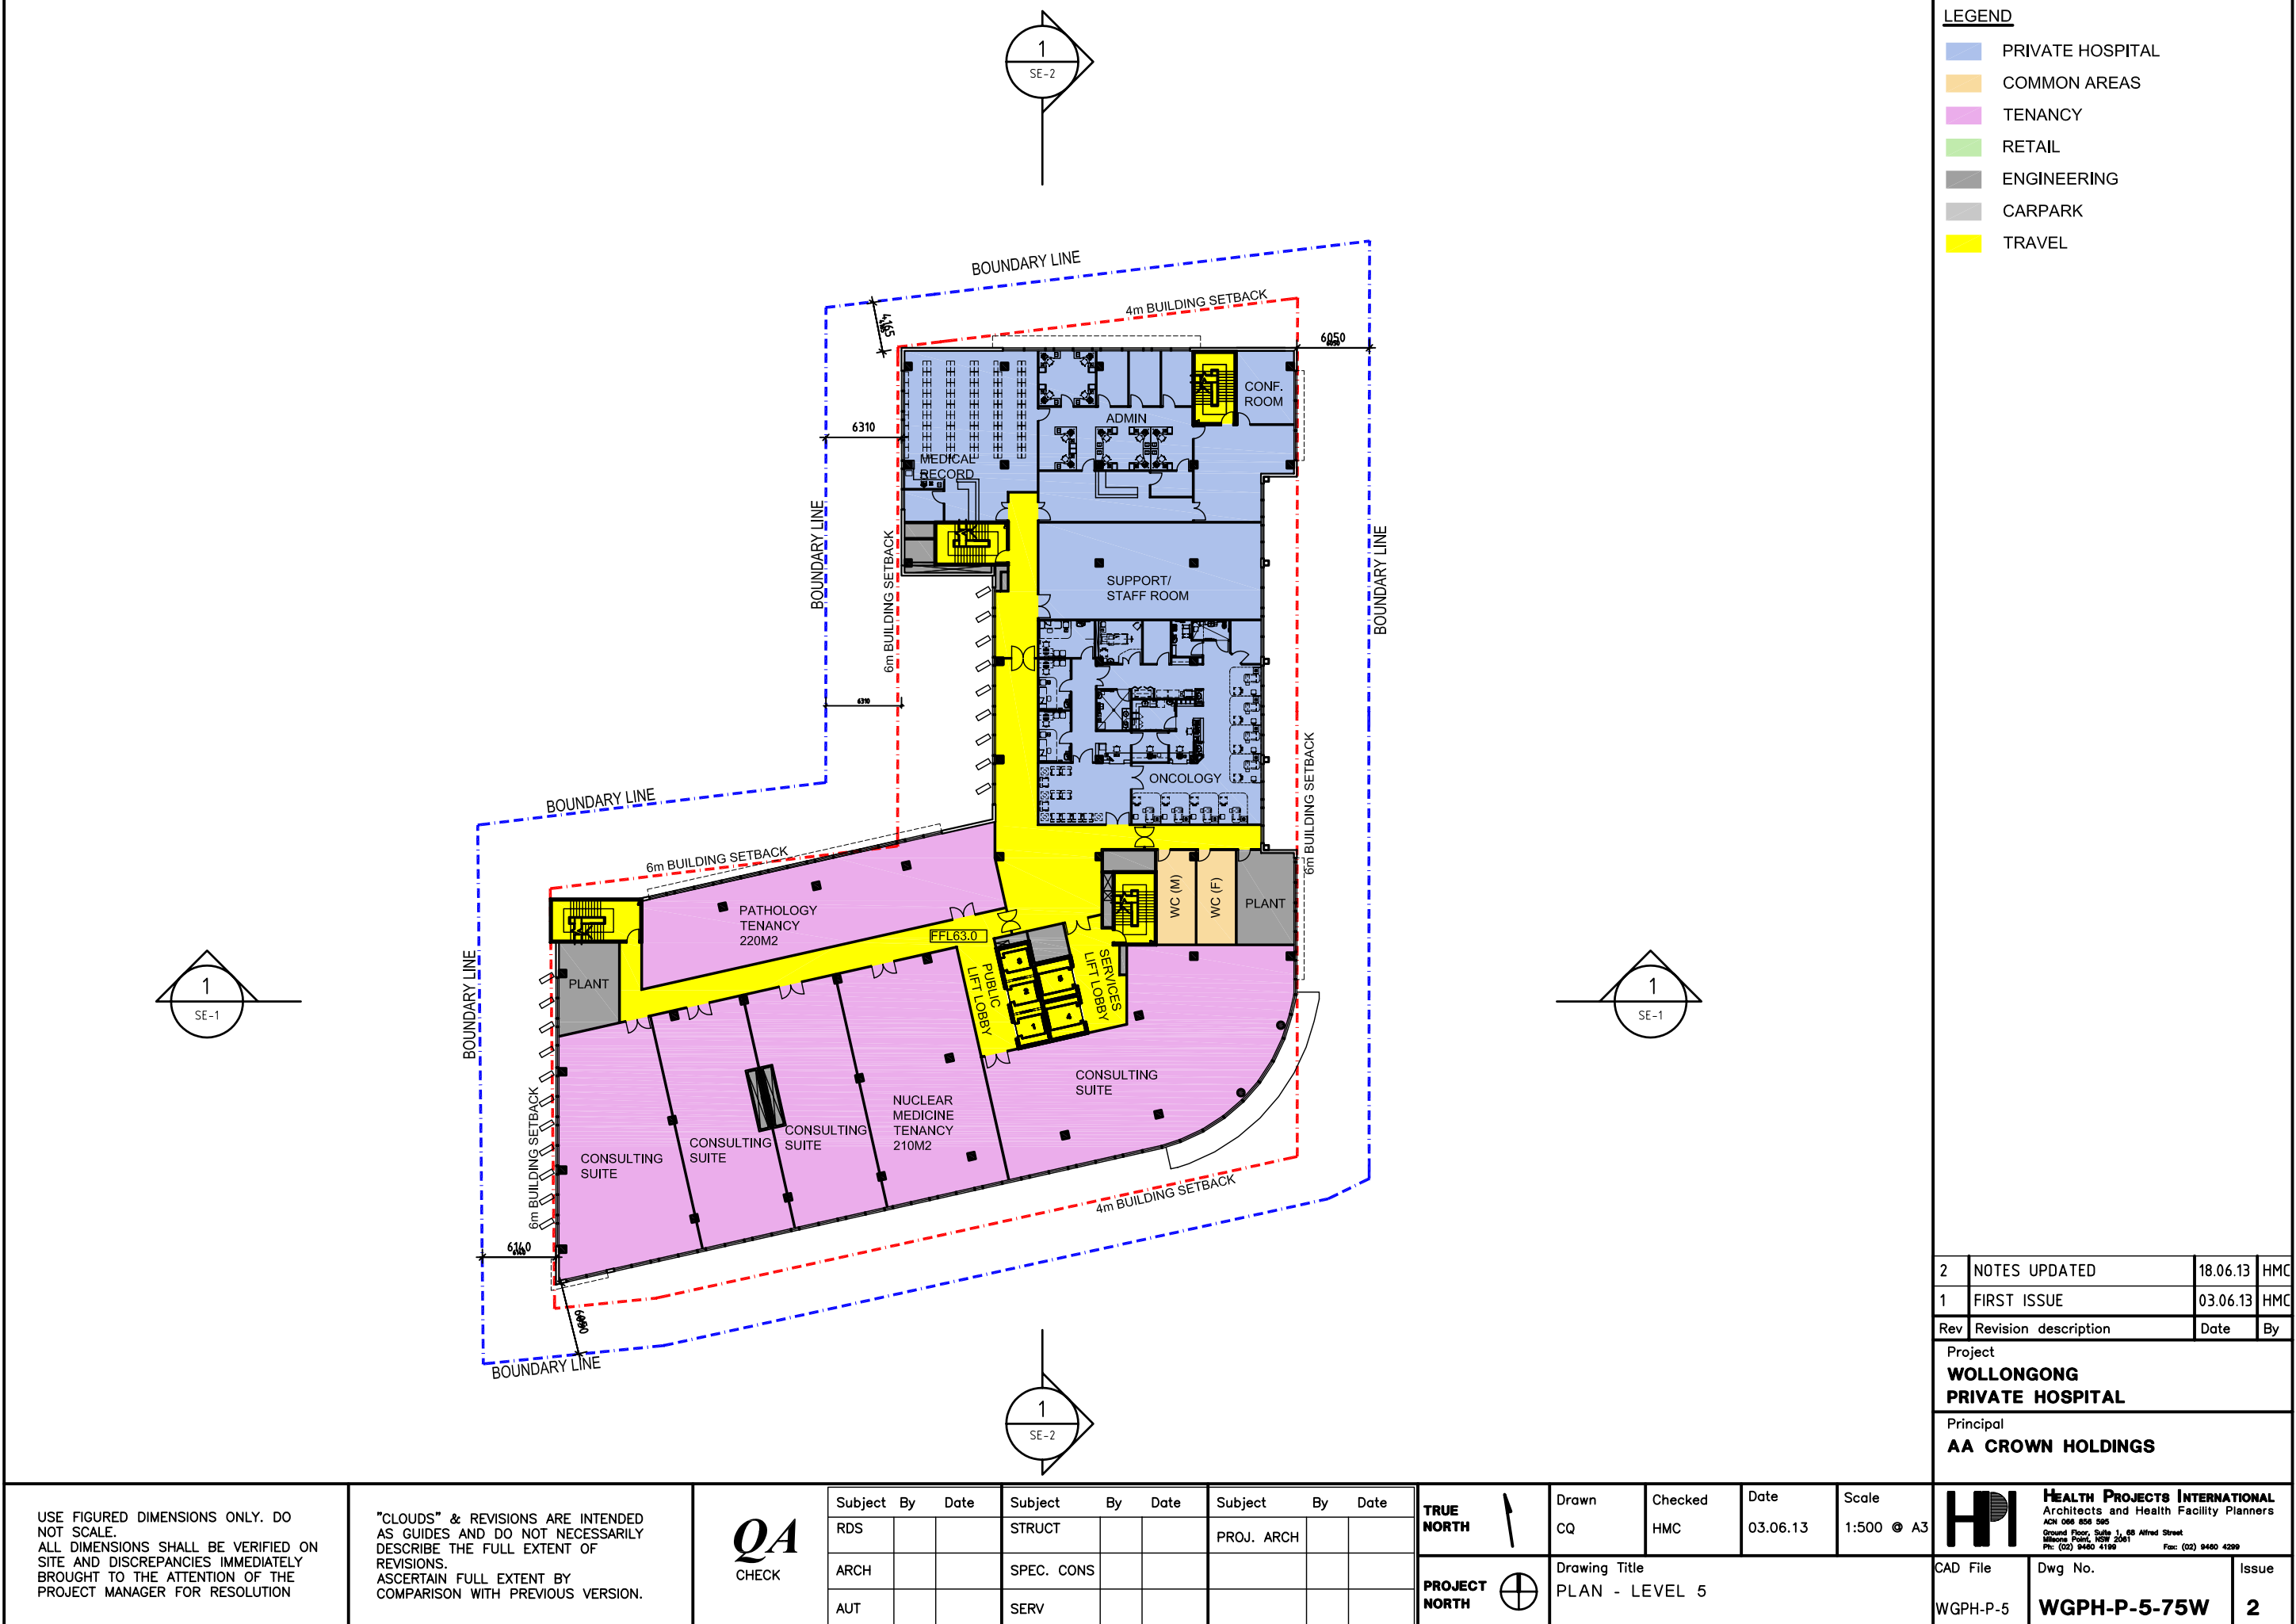

LEGEND			
	PRIVATE HOSPITAL		
	COMMON AREAS		
	TENANCY		
	RETAIL		
	ENGINEERING		
	CARPARK		
	TRAVEL		

2	NOTES UPDATED	18.06.13	HMC
1	FIRST ISSUE	03.06.13	HMC
Rev	Revision description	Date	By

Project			
WOLLONGONG PRIVATE HOSPITAL			
Principal			
AA CROWN HOLDINGS			

USE FIGURED DIMENSIONS ONLY. DO NOT SCALE. ALL DIMENSIONS SHALL BE VERIFIED ON SITE AND DISCREPANCIES IMMEDIATELY BROUGHT TO THE ATTENTION OF THE PROJECT MANAGER FOR RESOLUTION	"CLOUDS" & REVISIONS ARE INTENDED AS GUIDES AND DO NOT NECESSARILY DESCRIBE THE FULL EXTENT OF REVISIONS. ASCERTAIN FULL EXTENT BY COMPARISON WITH PREVIOUS VERSION.	QA CHECK	Subject By Date			Subject By Date			Subject By Date			TRUE NORTH 	Drawn	Checked	Date	Scale	 HEALTH PROJECTS INTERNATIONAL Architects and Health Facility Planners ACH 066 856 595 Ground Floor, Suite 1, 68 Alfred Street Milsons Point, NSW 2061 Ph: (02) 9460 4199 Fax: (02) 9460 4299		
			RDS			STRUCT			PROJ. ARCH				CQ	HMC	03.06.13	1:500 @ A3			
			ARCH			SPEC. CONS							Drawing Title			CAD File		Dwg No.	Issue
			AUT			SERV							PLAN - LEVEL 5			WGPH-P-5		WGPH-P-5-75W	2