
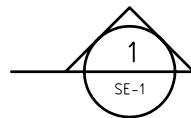


URUNGA PARADE

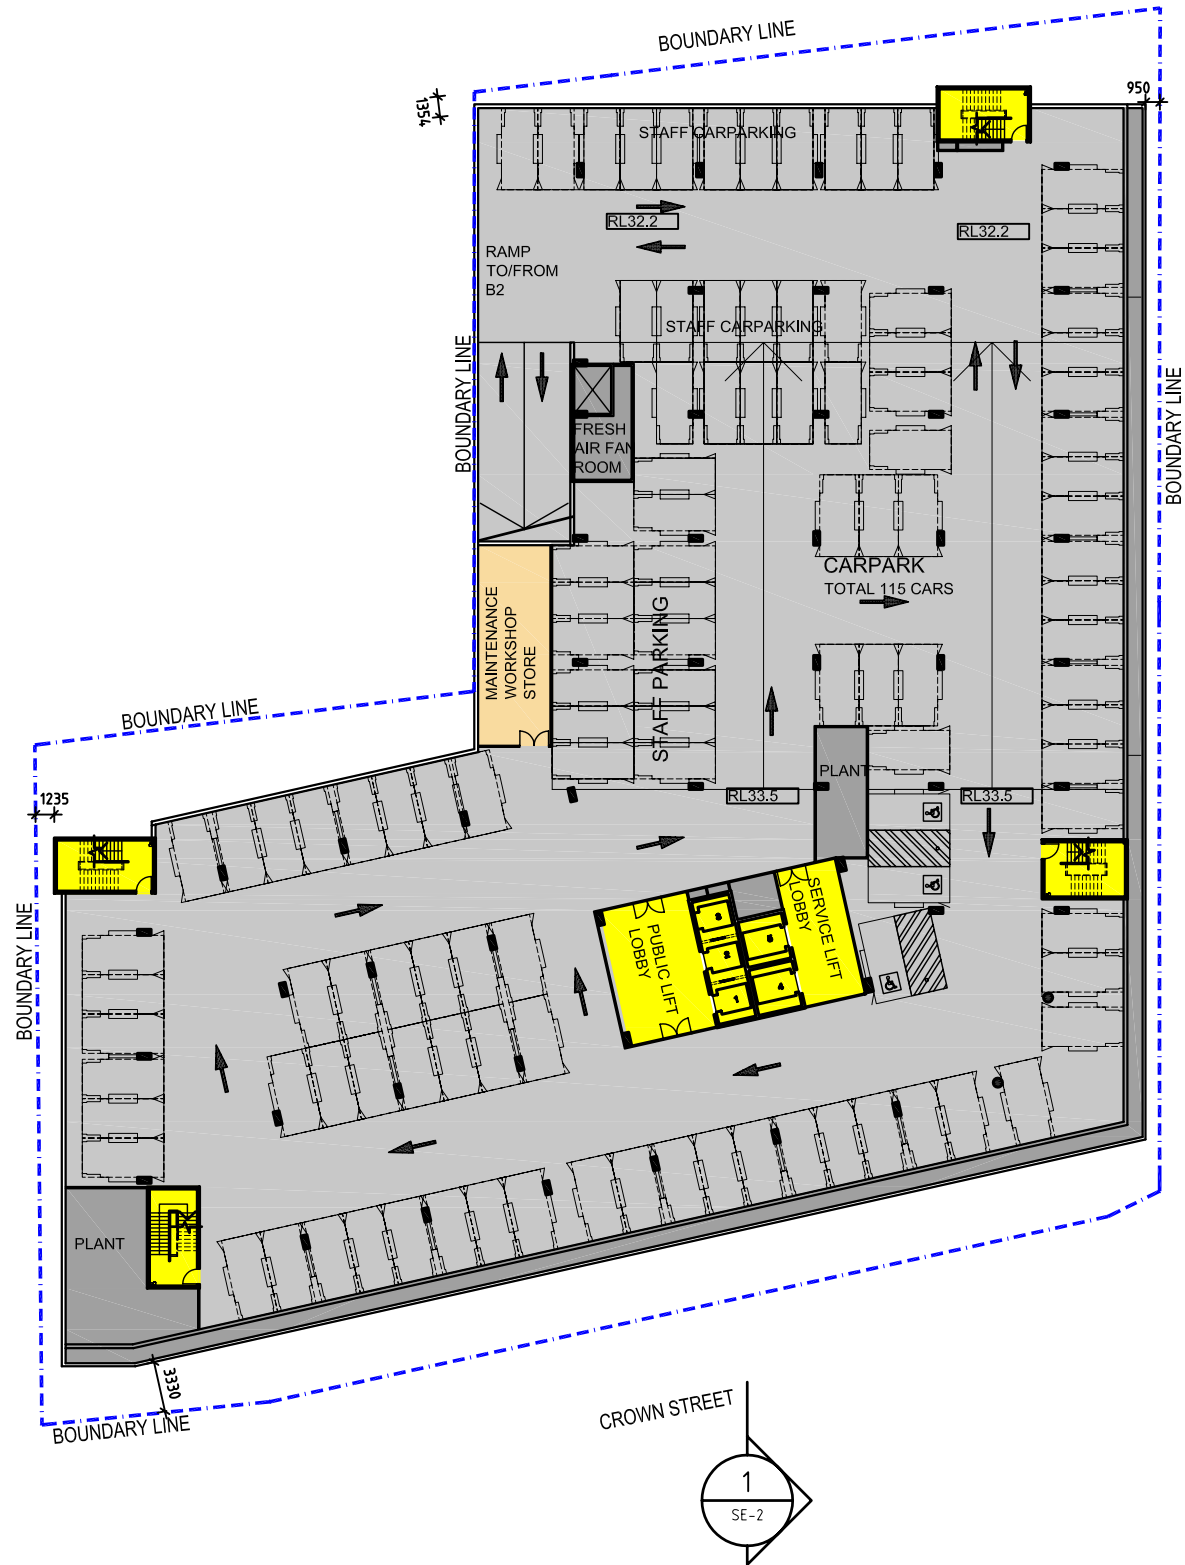

CROWN STREET

LEGEND

- PRIVATE HOSPITAL
- COMMON AREAS
- TENANCY
- RETAIL
- ENGINEERING
- CARPARK
- TRAVEL

4	CARPARK REVISED	18.06.13	HMC
3	CROWN ST DRIVE WAY	06.06.13	CX
	REVISED		
2	REVISED AS PER TRF CONS. ADVICE	04.06.13	SYH
1	FIRST ISSUE	03.06.13	HMC
Rev	Revision description	Date	By

Project
**WOLLONGONG
PRIVATE HOSPITAL**
Principal
AA CROWN HOLDINGS

USE FIGURED DIMENSIONS ONLY. DO NOT SCALE.
ALL DIMENSIONS SHALL BE VERIFIED ON SITE AND DISCREPANCIES IMMEDIATELY BROUGHT TO THE ATTENTION OF THE PROJECT MANAGER FOR RESOLUTION

"CLOUDS" & REVISIONS ARE INTENDED AS GUIDES AND DO NOT NECESSARILY DESCRIBE THE FULL EXTENT OF REVISIONS.
ASCERTAIN FULL EXTENT BY COMPARISON WITH PREVIOUS VERSION.

QA
CHECK

Subject	By	Date	Subject	By	Date	Subject	By	Date
RDS			STRUCT			PROJ. ARCH		
ARCH			SPEC. CONS					
AUT			SERV					

TRUE
NORTH



PROJECT
NORTH



Drawn	Checked	Date	Scale
CQ	HMC	03.06.13	1:500 @ A3

Drawing Title
PLAN - BASEMENT LEVEL 3

HP **HEALTH PROJECTS INTERNATIONAL**
Architects and Health Facility Planners
ACH 066 856 595
Ground Floor, Suite 1, 68 Alfred Street
Miltons Point, NSW 2061
Ph: (02) 9480 4199 Fax: (02) 9480 4299

CAD File	Dwg No.	Issue
WGPH-P-B3	WGPH-P-B3-75W	4