


- LEGEND
- PRIVATE HOSPITAL
 - COMMON AREAS
 - TENANCY
 - RETAIL
 - ENGINEERING
 - CARPARK
 - TRAVEL

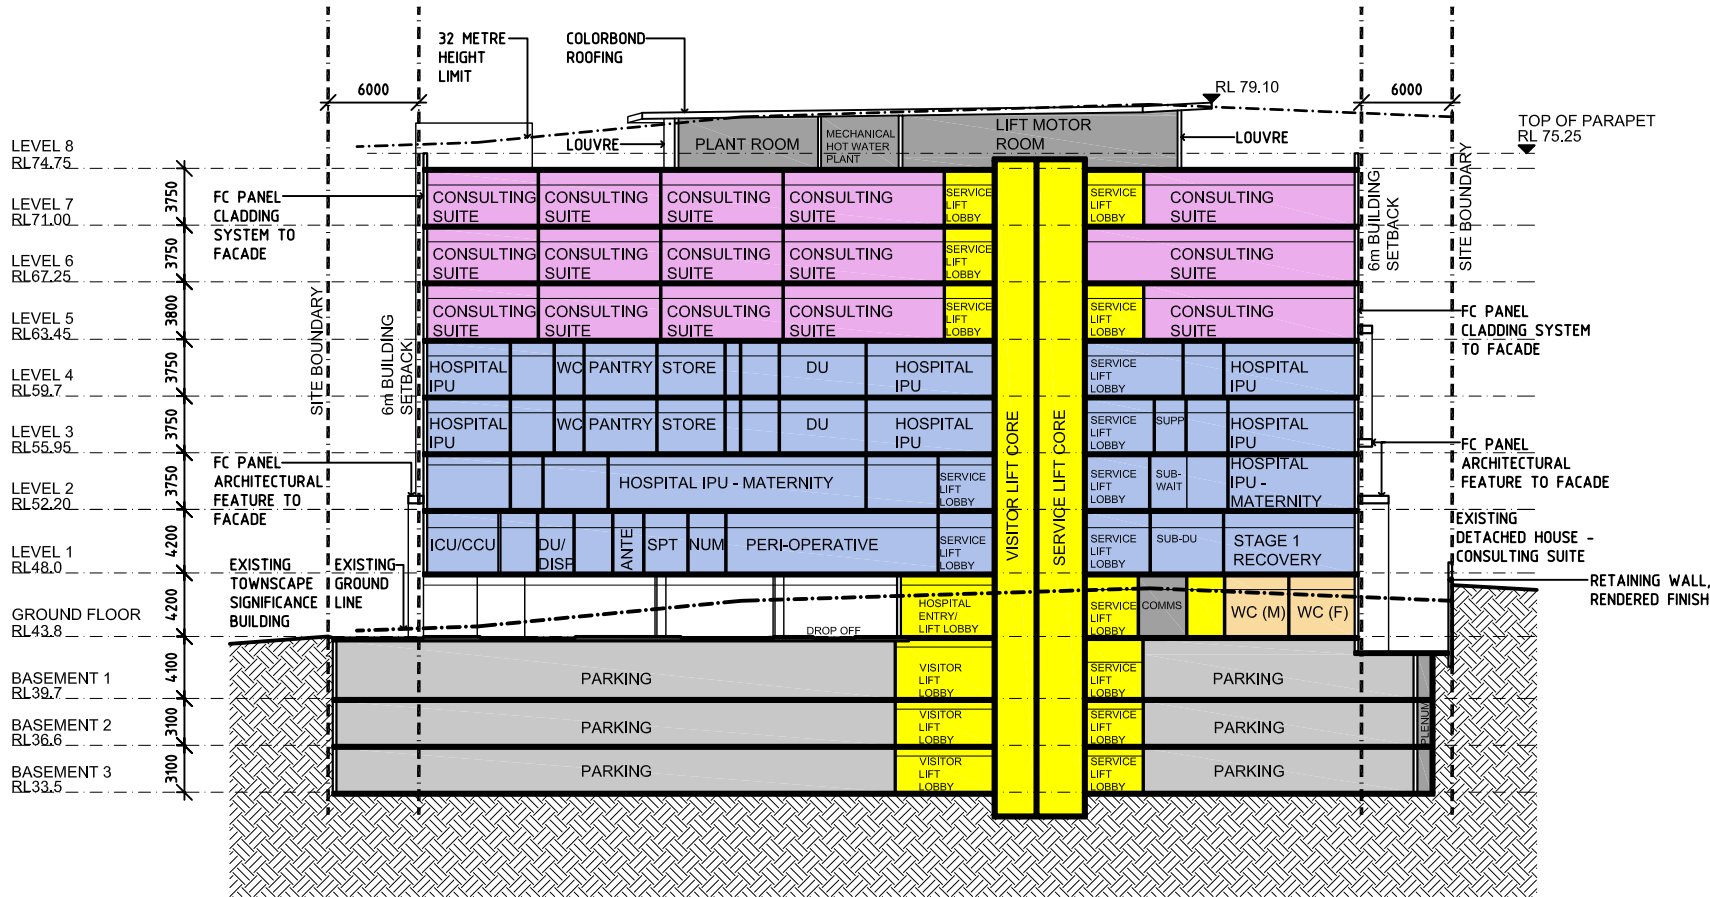

3	NOTES UPDATED	18.06.13	KC
2	RL REVISED	06.06.13	SYH
1	FIRST ISSUE	03.06.13	SYH
Rev	Revision description	Date	By

Project

**WOLLONGONG
PRIVATE HOSPITAL**

Principal

AA CROWN HOLDINGS

USE FIGURED DIMENSIONS ONLY. DO NOT SCALE.
ALL DIMENSIONS SHALL BE VERIFIED ON SITE AND DISCREPANCIES IMMEDIATELY BROUGHT TO THE ATTENTION OF THE PROJECT MANAGER FOR RESOLUTION

"CLOUDS" & REVISIONS ARE INTENDED AS GUIDES AND DO NOT NECESSARILY DESCRIBE THE FULL EXTENT OF REVISIONS.
ASCERTAIN FULL EXTENT BY COMPARISON WITH PREVIOUS VERSION.

QA
CHECK

Subject	By	Date	Subject	By	Date	Subject	By	Date
RDS			STRUCT			PROJ. ARCH		
ARCH			SPEC. CONS					
AUT			SERV					

Drawn	Checked	Date	Scale
KC	HS	17.05.13	1:500 @ A3

Drawing Title
SECTION - EAST-WEST

HP	HEALTH PROJECTS INTERNATIONAL Architects and Health Facility Planners ACH 066 856 595 Ground Floor, Suite 1, 68 Alfred Street Milsons Point, NSW 2061 Ph: (02) 9450 4199 Fax: (02) 9450 4299		
-----------	--	--	--

CAD File	Dwg No.	Issue
WGPH-SE-1	WGPH-SE-1-75W	3