




MAIN HOSPITAL LOGO SIGNAGE - CROWN STREET ELEVATION

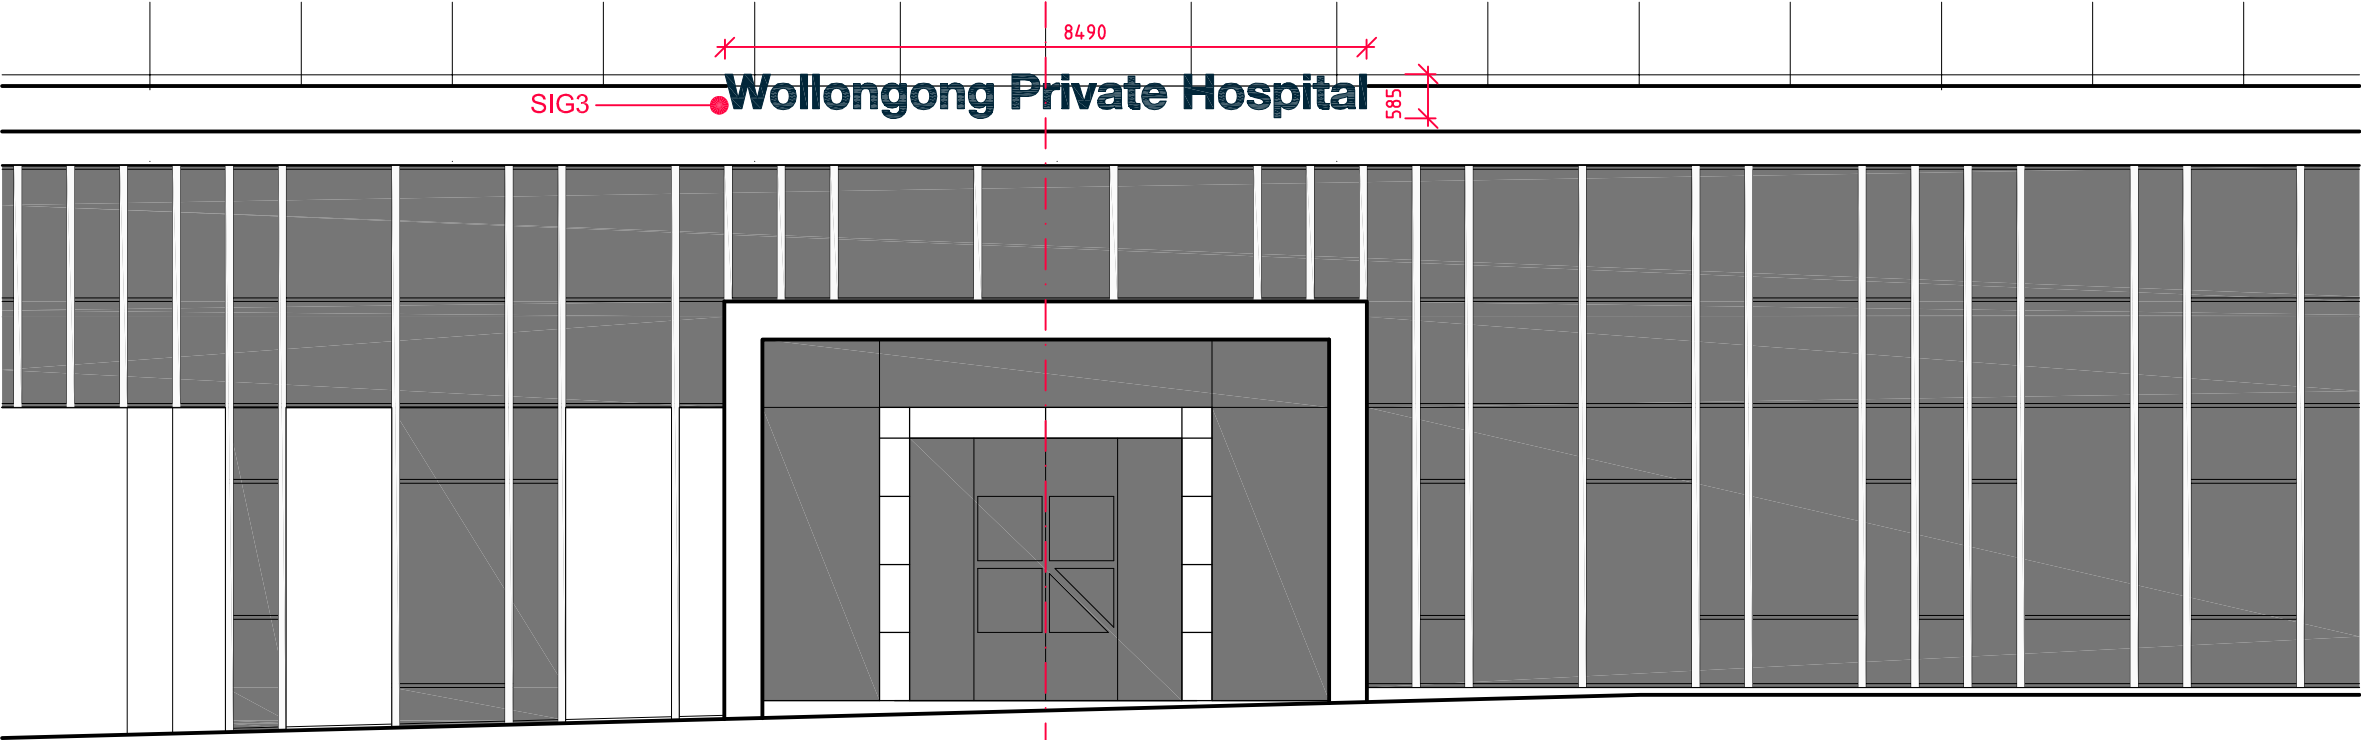

HOSPITAL SIGNAGE ABOVE MAIN ENTRY - CROWN STREET ELEVATION

LEGEND

- SIG1 ACRYLIC INTERNALLY LITE BUILDING SIGNAGE
FRONT -
BLUE TRANSLUCENT FRONT (CMYK 100,55,0,55)
WITH WHITE LOGO, LETTERS AND EDGE
SIDE -
WHITE TRANSLUCENT SIDES
SIGN TO BE 300mm DEEP AND MOUNTED ON
FACADE OF BUILDING
- SIG2 ACRYLIC INTERNALLY LITE BUILDING SIGNAGE
FRONT -
BLUE SOLID SURFACE
(CMYK 100,55,0,55) AND WHITE EDGE
SIDE -
WHITE TRANSLUCENT SIDES
SIGN TO BE 300mm DEEP AND MOUNTED ON
FACADE OF BUILDING
- SIG3 TRANSLUCENT ACRYLIC INTERNALLY LITE
BUILDING SIGNAGE
FRONT, SIDE AND BACK
(CMYK 100,55,0,55)
SIGN TO BE 300mm DEEP AND MOUNTED ON
CANOPY OF BUILDING

1	FIRST ISSUE	03.06.13	KC
Rev	Revision description	Date	By

Project
**WOLLONGONG
PRIVATE HOSPITAL**

Principal
AA CROWN HOLDINGS



HEALTH PROJECTS INTERNATIONAL
Architects and Health Facility Planners
ACN 066 856 595
Ground Floor, Suite 1, 65 Alfred Street
Milsons Point, NSW 2061
Ph: (02) 9460 4190 Fax: (02) 9460 4299

CAD File	Dwg No.	Issue
WGPH-SIG-1	WGPH-SIG-1-75W	1

USE FIGURED DIMENSIONS ONLY. DO NOT SCALE.
ALL DIMENSIONS SHALL BE VERIFIED ON SITE AND DISCREPANCIES IMMEDIATELY BROUGHT TO THE ATTENTION OF THE PROJECT MANAGER FOR RESOLUTION

"CLOUDS" & REVISIONS ARE INTENDED AS GUIDES AND DO NOT NECESSARILY DESCRIBE THE FULL EXTENT OF REVISIONS.
ASCERTAIN FULL EXTENT BY COMPARISON WITH PREVIOUS VERSION.

QA
CHECK

Subject	By	Date	Subject	By	Date	Subject	By	Date
RDS			STRUCT			PROJ. ARCH		
ARCH			SPEC. CONS					
AUT			SERV					

Drawn KC	Checked HMC	Date 03.06.13	Scale 1:100 @ A3
Drawing Title DETAIL - MAIN HOPITAL SIGNAGES FRONT FACADE			