



SCALE 1:50

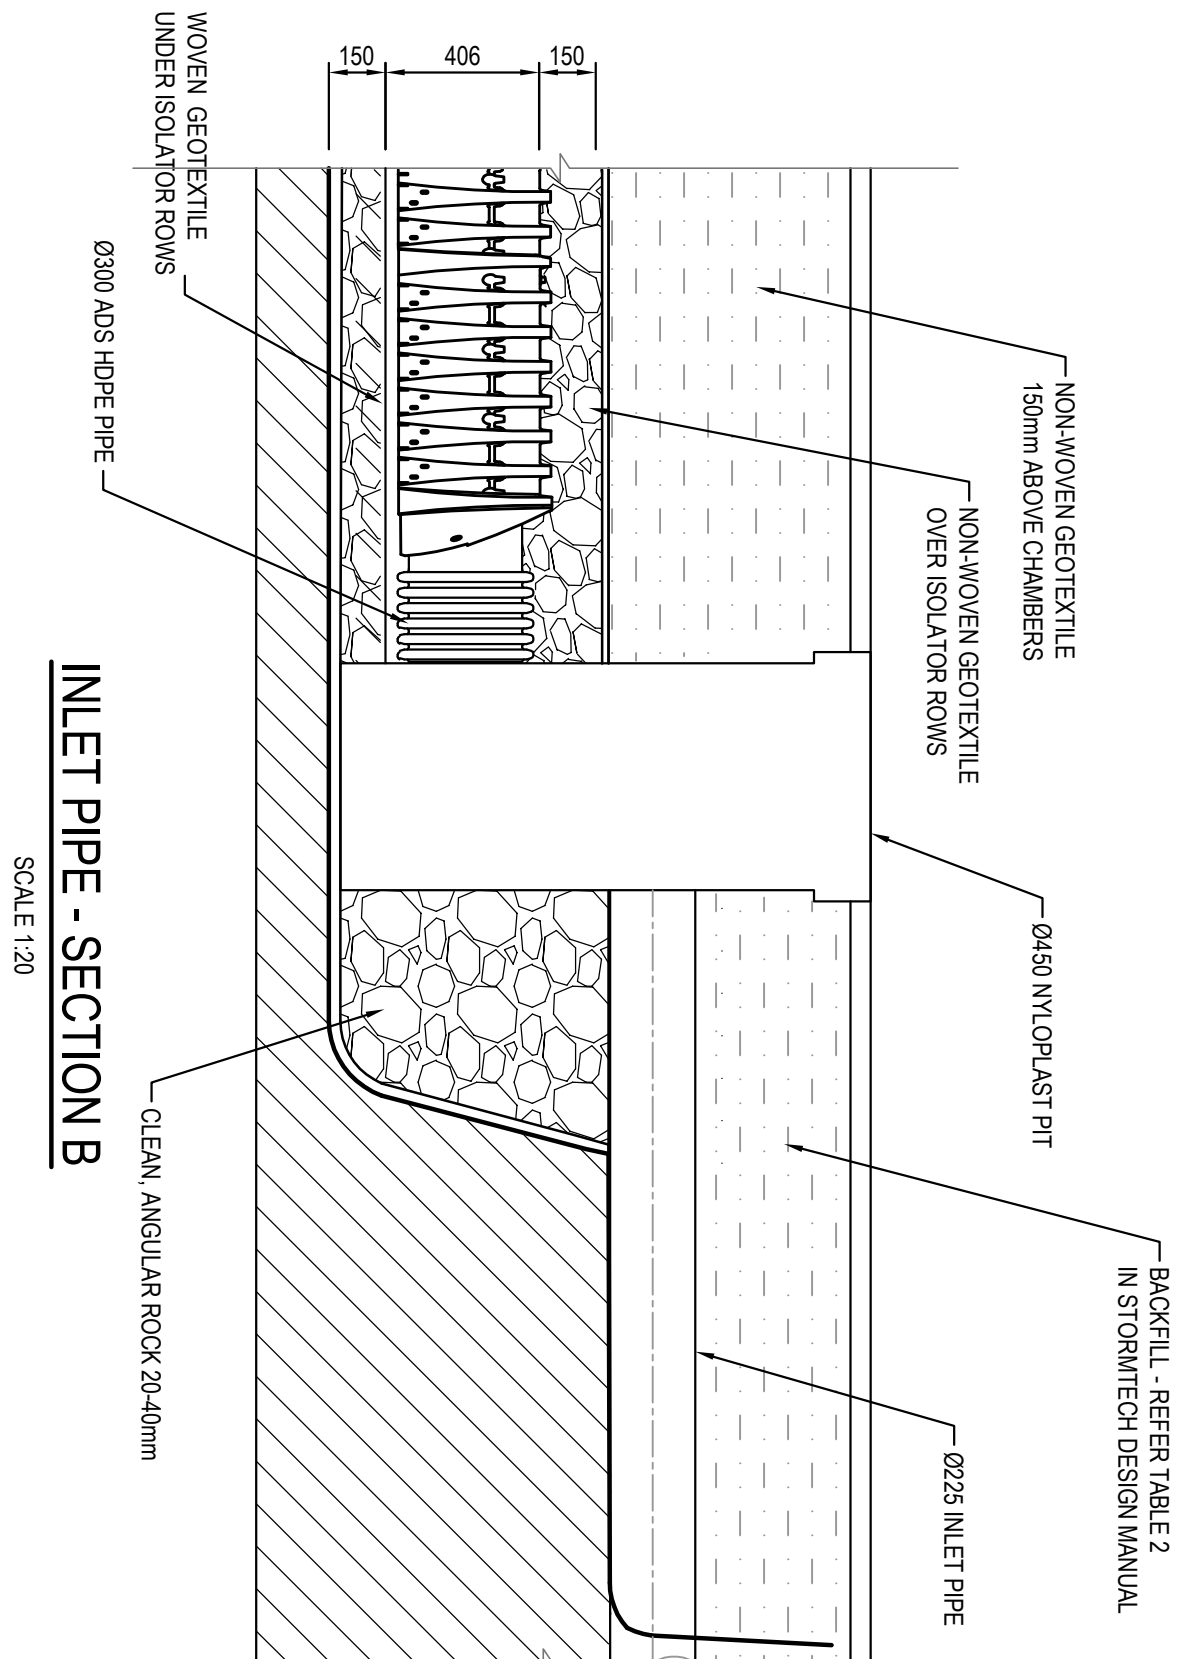


INLET PIPE - SECTION B

SCALE 1:20

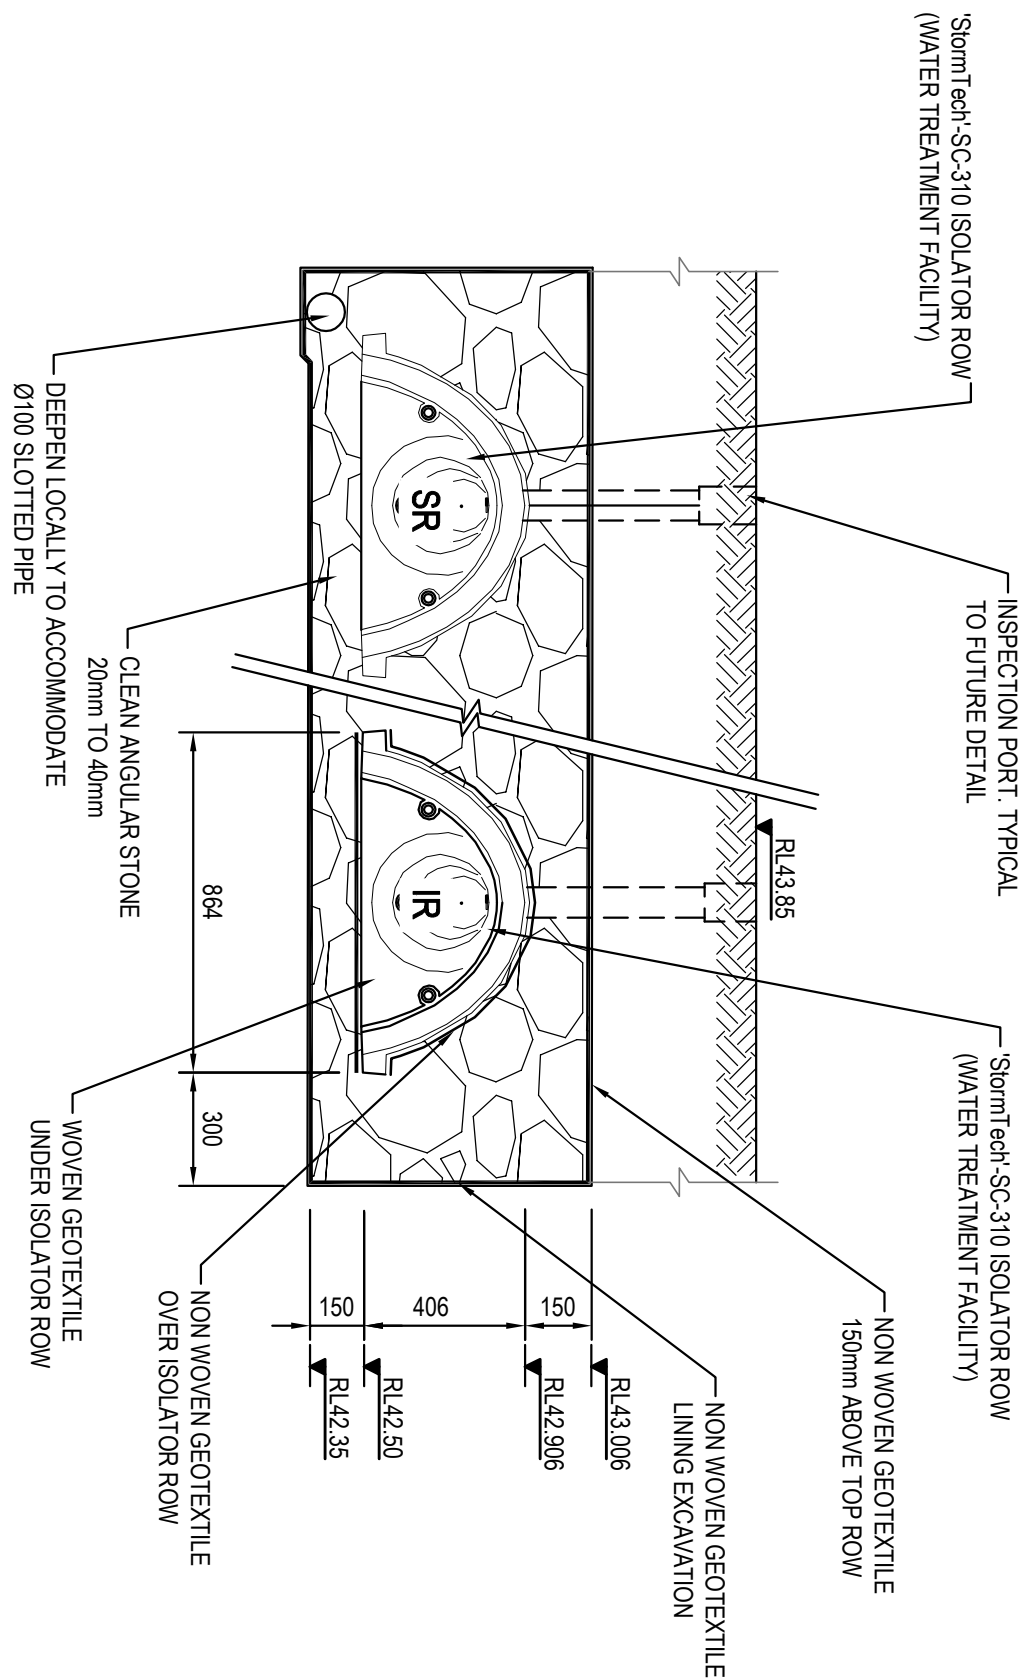

'StormTech CHAMBER OSD SYSTEM SC310 - SECTION A


SCALE 1:20

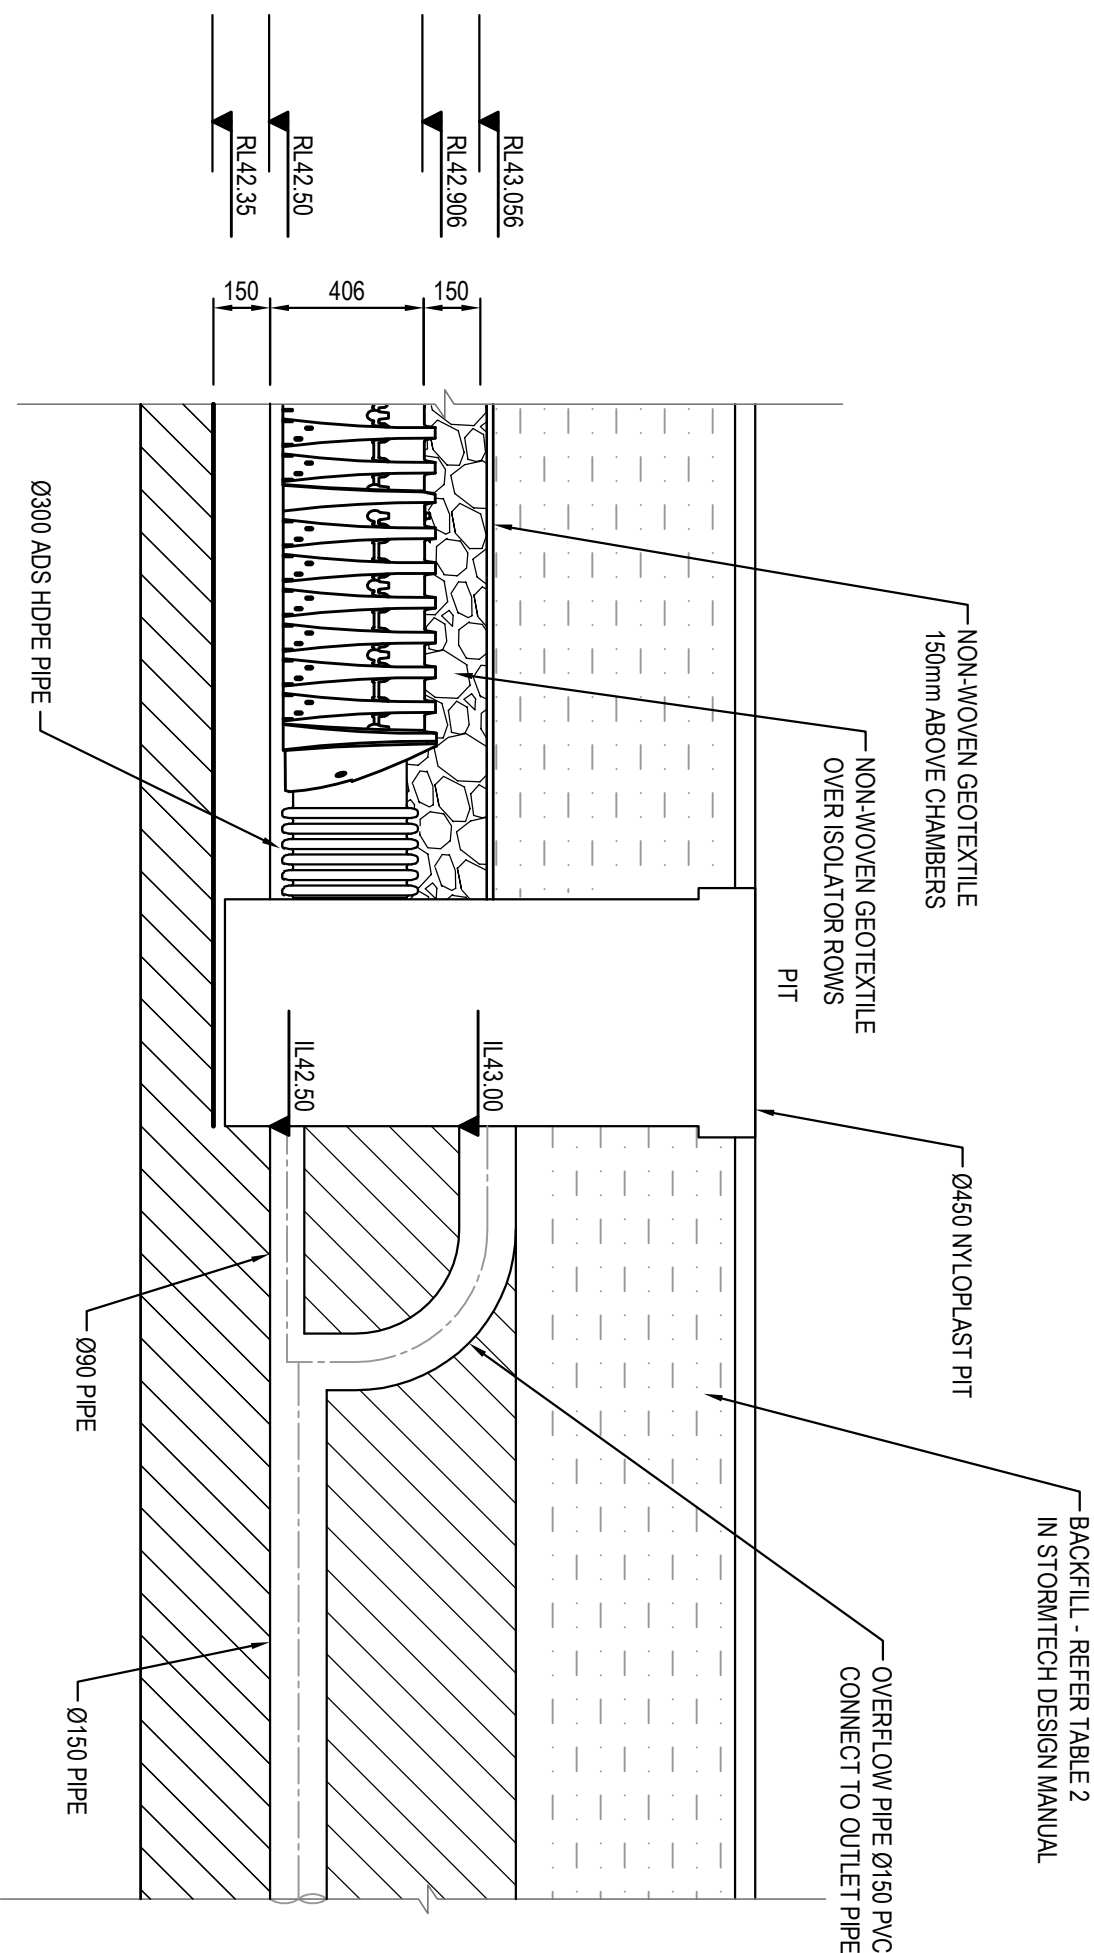

OUTLET PIPE - SECTION C

SCALE 1:20

1. REFER TO STORMTECH INSTALLATION GUIDELINES FOR ADDITIONAL DETAILS REGARDING INSTALLATION REQUIREMENTS.
2. DRAINAGE STONE SURROUNDING STORMTECH CHAMBERS MUST MEET THE REQUIREMENTS SPECIFIED IN THE INSTALLATION GUIDELINES.
3. GEOTEXTILES NOT SUPPLIED BY CURB SOLUTIONS MUST MEET THE STORMTECH SPECIFICATIONS.
4. IF YOU DO NOT HAVE A COPY OF THE STORMTECH INSTALLATION GUIDELINES, PLEASE CONTACT CURB SOLUTIONS AT 753-640-9896.
5. AN INSTALLATION BRIEFING PRIOR TO COMMENCEMENT OF CONSTRUCTION IS NOT RECOMMENDED. PLEASE CALL CURB SOLUTIONS TO ARRANGE A TIME.

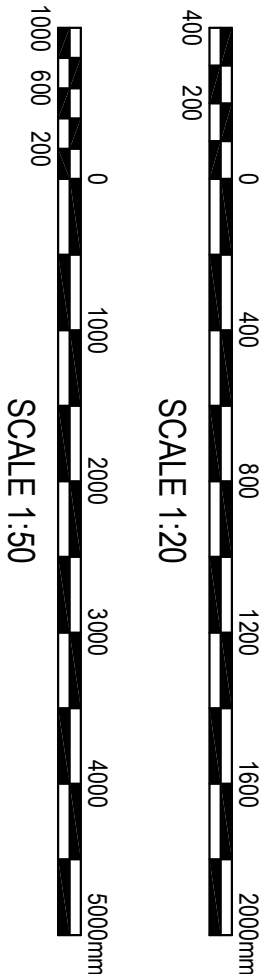

	Client	AA CROWN HOLDINGS PTY LTD	
	Architect	HEALTH PROJECTS INTERNATIONAL	
01	ISSUED FOR BIA APPROVAL	This drawing and design remains the property of Henry & Hyrnias and may not be copied in whole or in part without the prior written approval of Henry & Hyrnias.	
	AMENDMENT	DATE	REVISION
		30.09.2013	



HENRY & HYRNIAS

LVL 5, 79 VICTORIA AVENUE
CHATSWOOD NSW 2057

Phone: 02 9417 7440
Fax: 02 9417 8337
Email: sales@henryandhyrnias.com.au
Web: www.henryandhyrnias.com.au
Graphic Data Group Ltd

Project	Drawing	Date
PROPOSED PRIVATE HOSPITAL LEVEL 5, 79 VICTORIA AVENUE CHATSWOOD NSW 2057	J.LIU	MAY 2013

T/S	Checked	Scale	Revision
PROPOSED OSD 'B' DETAILS	B.SHROY	A.Francis	SHOW @ A1
'Storm'tech' CHAMBER OSD SYSTEM	B.SHROY	A.Francis	SHOW @ A1

Drawing number	Revision
13117_DA_C201	01