



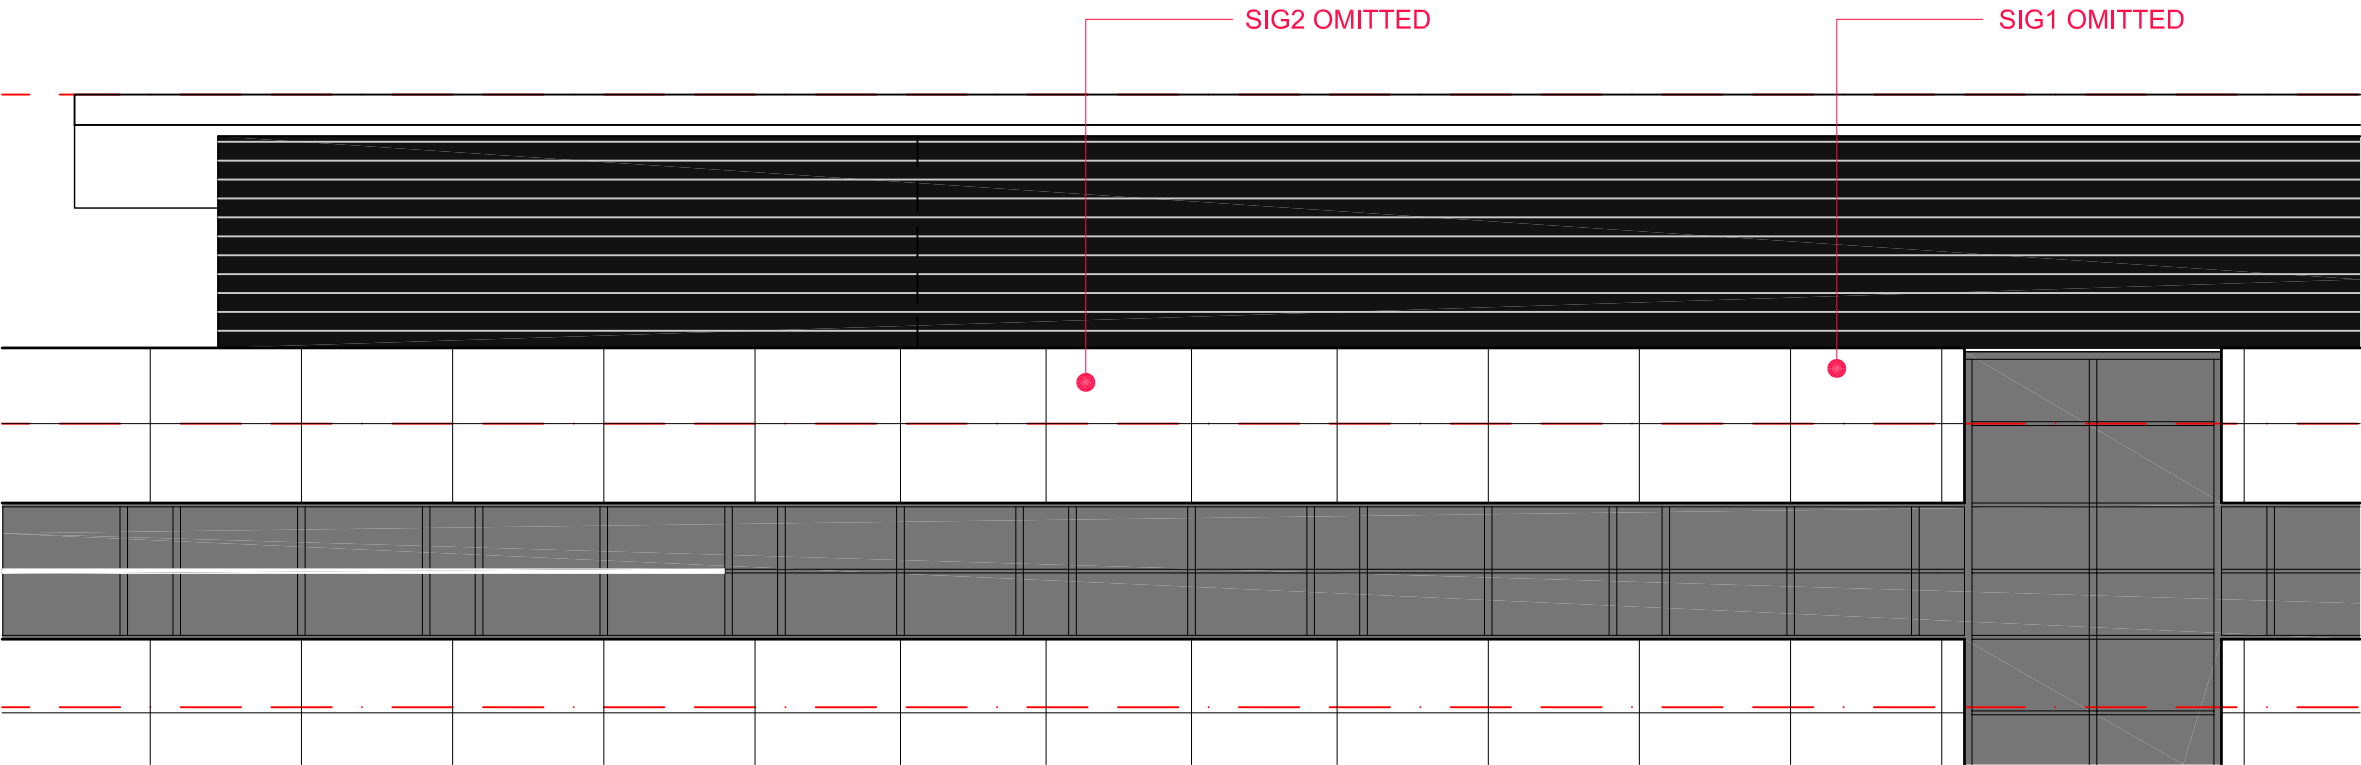

MAIN HOSPITAL LOGO SIGNAGE - CROWN STREET ELEVATION

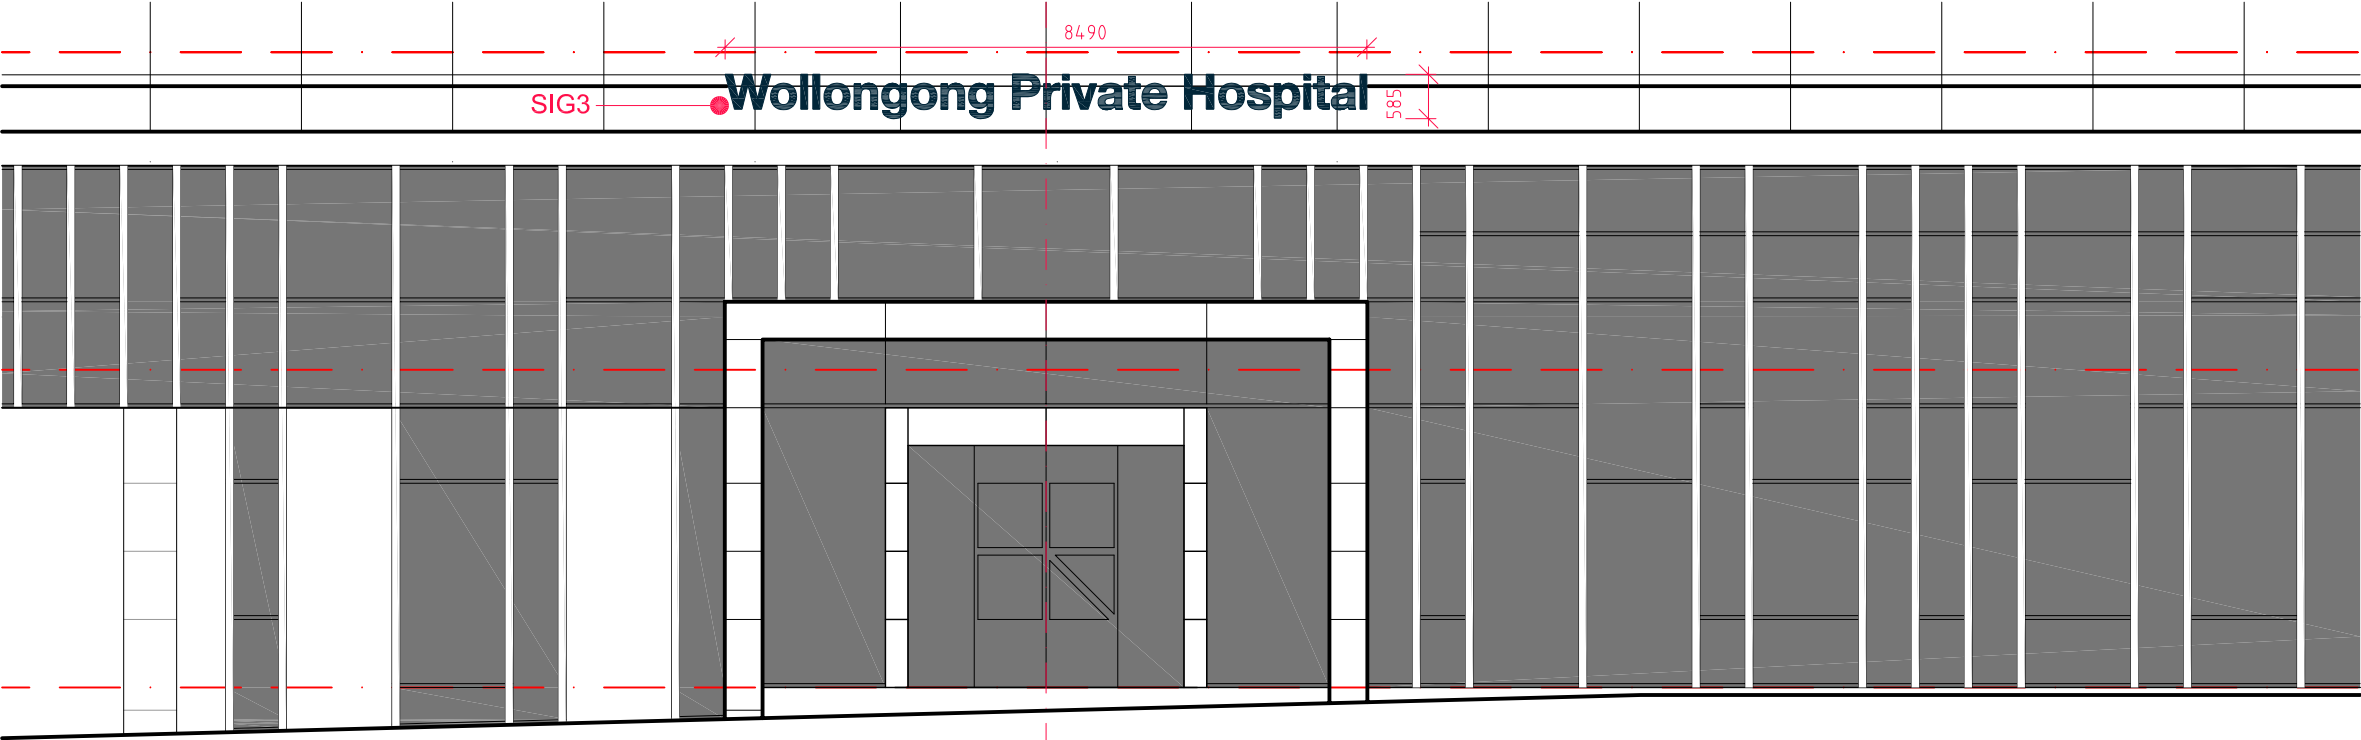

HOSPITAL SIGNAGE ABOVE MAIN ENTRY - CROWN STREET ELEVATION

- LEGEND**
- SIG1 OMITTED
 - SIG2 OMITTED
 - SIG3 TRANSLUCENT ACRYLIC INTERNALLY LITE BUILDING SIGNAGE FRONT, SIDE AND BACK (CMYK 100,55,0,55) SIGN TO BE 300mm DEEP AND MOUNTED ON CANOPY OF BUILDING

3	SIGNAGE REVISED	11.10.13	KC
2	SIGNAGE REVISED	10.10.13	KC
1	FIRST ISSUE	03.06.13	KC
Rev	Revision description	Date	By

Project	WOLLONGONG PRIVATE HOSPITAL		
Principal	AA CROWN HOLDINGS		

USE FIGURED DIMENSIONS ONLY. DO NOT SCALE.
ALL DIMENSIONS SHALL BE VERIFIED ON SITE AND DISCREPANCIES IMMEDIATELY BROUGHT TO THE ATTENTION OF THE PROJECT MANAGER FOR RESOLUTION

"CLOUDS" & REVISIONS ARE INTENDED AS GUIDES AND DO NOT NECESSARILY DESCRIBE THE FULL EXTENT OF REVISIONS.
ASCERTAIN FULL EXTENT BY COMPARISON WITH PREVIOUS VERSION.

QA
CHECK

Subject	By	Date	Subject	By	Date	Subject	By	Date
RDS			STRUCT			PROJ. ARCH		
ARCH			SPEC. CONS					
AUT			SERV					

Drawn	Checked	Date	Scale
KC	HMC	03.06.13	1:100 @ A3
Drawing Title			
DETAIL - MAIN HOPITAL SIGNAGE FRONT FACADE			

CAD File	Dwg No.	Issue
WGPH-SIG-1	WGPH-SIG-1-75W	3