




1 1 POOL SECTION  
1:200

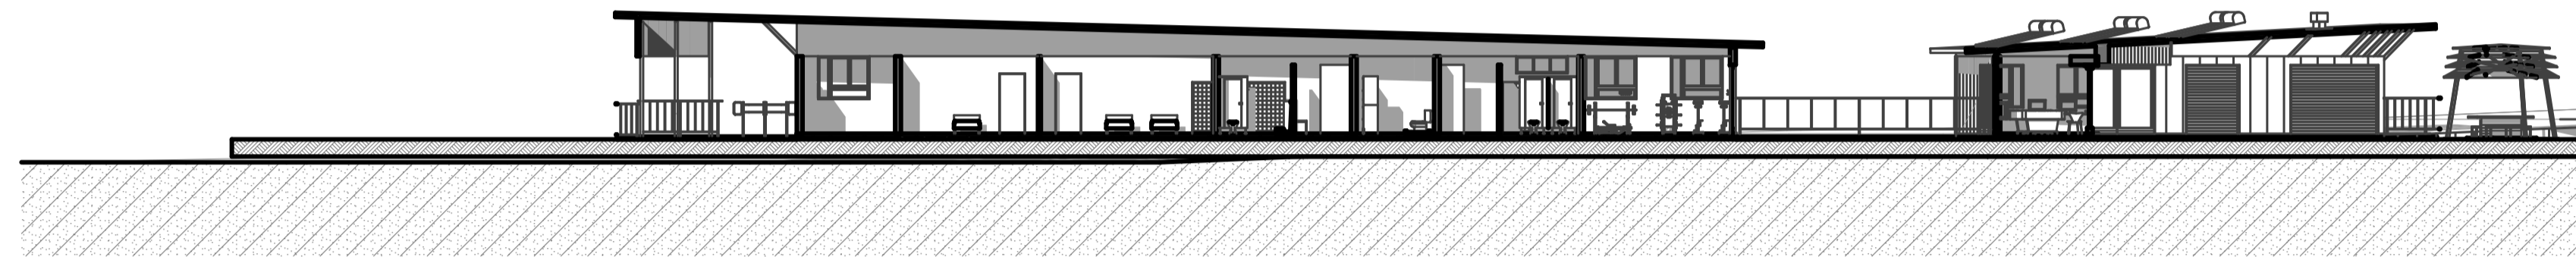


2 2 POOL SECTION  
1:200

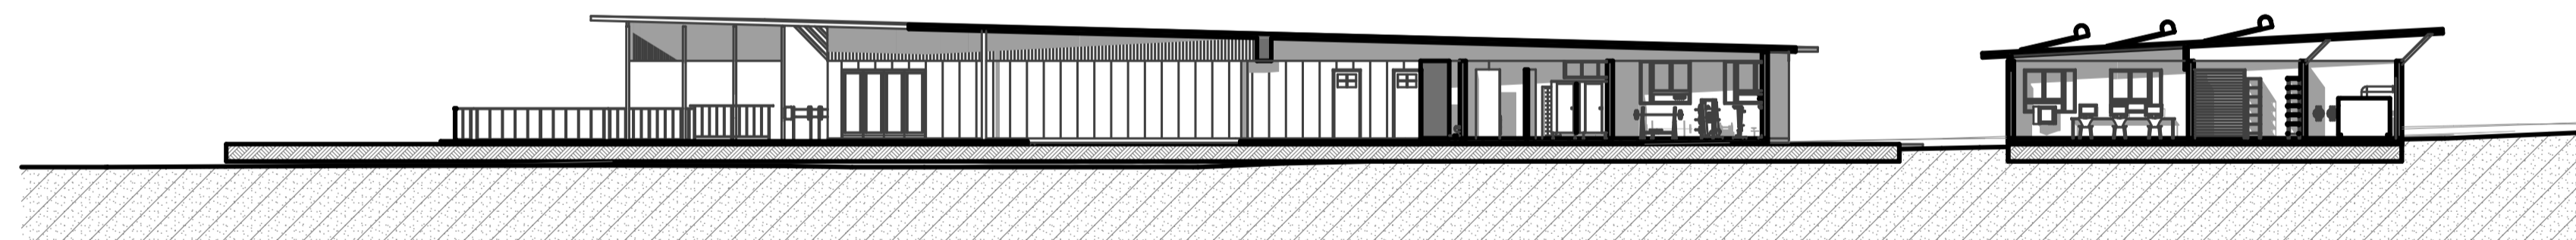

3 5 POOL SECTION  
1:200

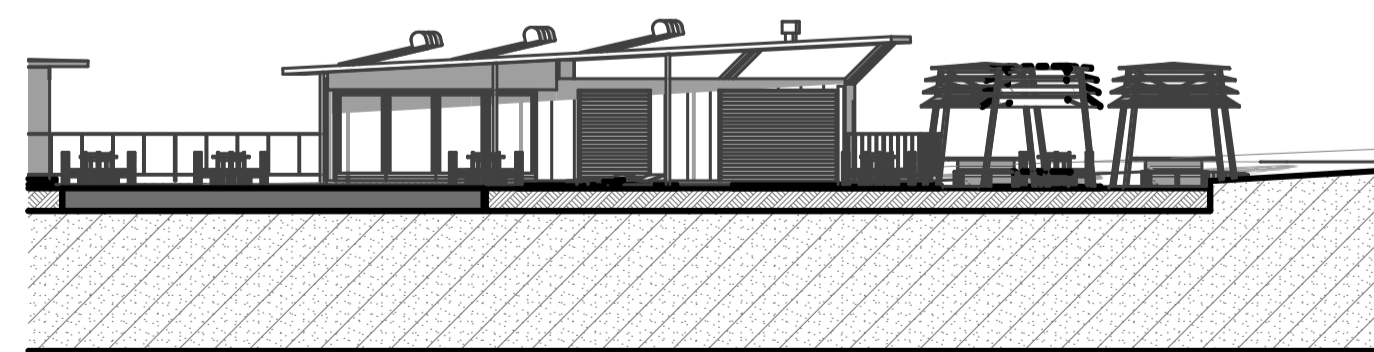

4 3 POOL SECTION  
1:200

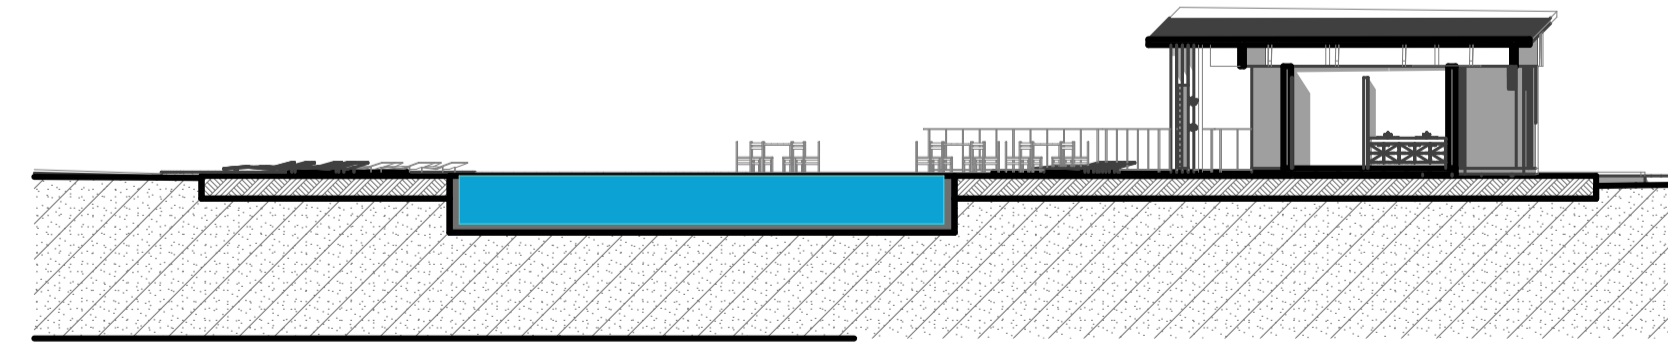

5 4 POOL SECTION  
1:200

REV:	DATE:	DESCRIPTION:	ISSUED BY:
A	02.04.09	NSW DEPT OF PLANNING - DA	NK

NOTES:  
Verify all dimensions on site before the commencement of any new construction work, alterations or shop drawings - take measured dimensions in preference to any scaled dimensions

Comply to the following or any other relevant codes:  
- Building Code of Australia  
- Local Authorities Rules and Guidelines  
- #Custom 2 covenants manual  
- Apply all applicable AUSTRALIAN STANDARDS where relevant, including:  
- Termite Barrier AS 3660.1  
- Access and Mobility Codes AS 1428.1 & 1428.2  
Larger Scale Drawings Take Precedence to smaller scale



**J M A**  
ARCHITECTS  
QUEENSLAND PTY LTD

Level 1 36 Wyandra St, Newstead, Qld 4006  
P.O.Box 2716 Fortitude Valley BC, 4006 QLD  
Email: jma@jma-arch.com  
ACN: 101 165 271 ABN: 48 101 165 271  
TEL: 07 3252 4400 FAX: 07 3252 2911

CLIENT: LEIGHTON PROPERTIES  
JOB: THE KINGSCLIFF RESORT  
LOCATION: CASUARINA WAY  
KINGSCLIFF 2487  
PROPERTY DESCRIPTION: LOT 490+500

JOB No. 1040  
DATE: APR 09  
SCALE: 1:200@A1  
DRAWN: NK  
CHECKED: JMA Architects

DRAWING SET DRAWING TITLE: PA POOL AREA SECTIONS  
DRAWING No: 1040 PA-03-5  
ISSUE: A  
PRINT DATE: 2/04/2009

FOR SUBMISSION