



SECTION ELEVATION AA
1:100

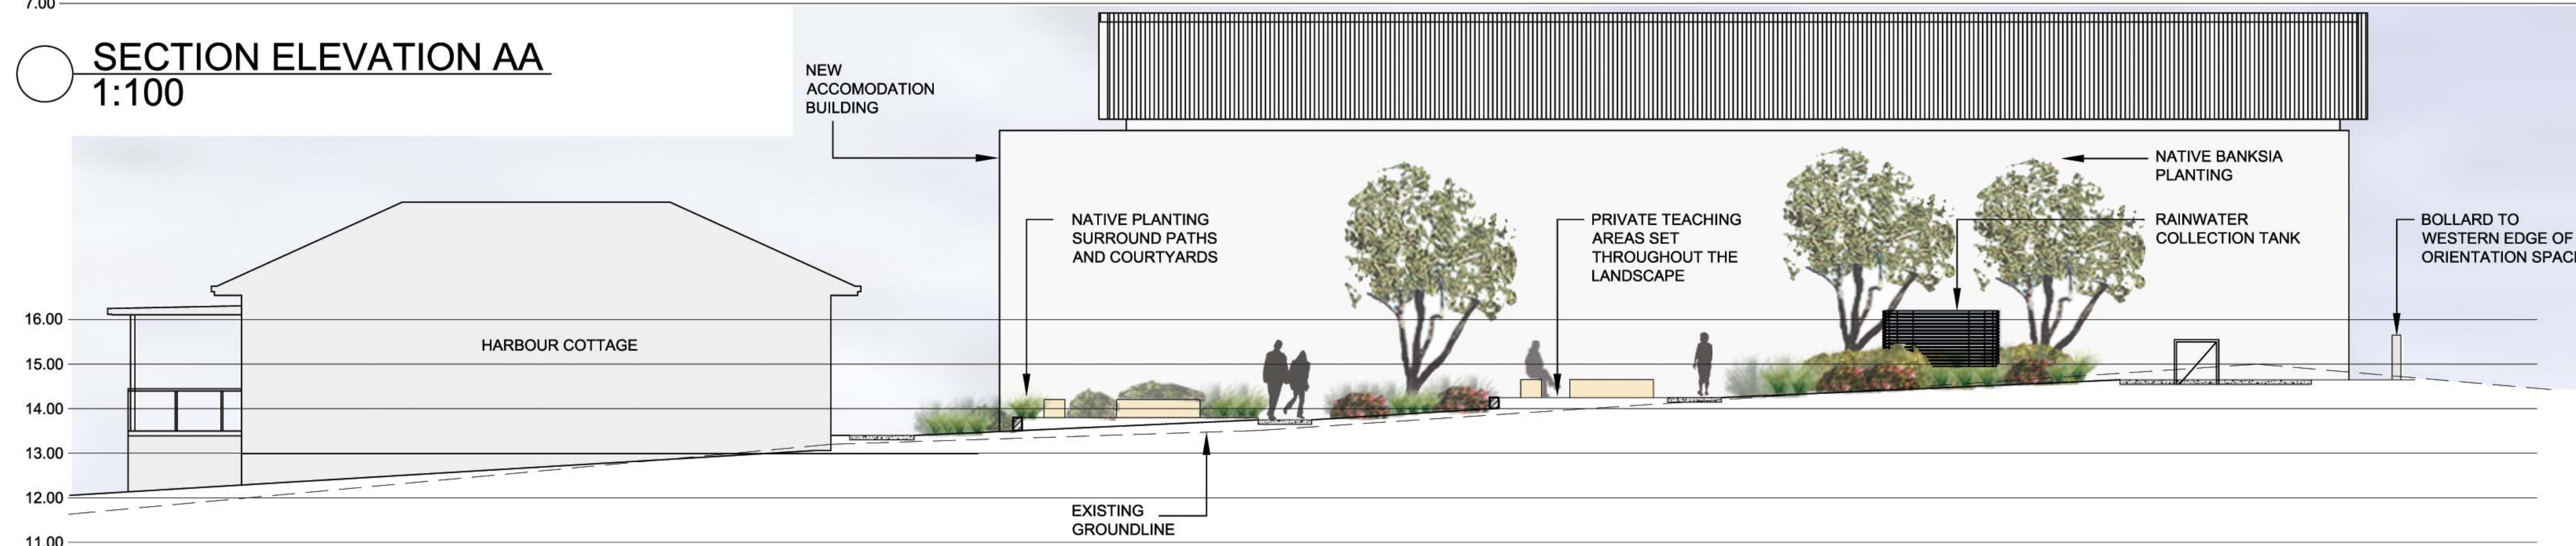


SECTION ELEVATION BB
1:100

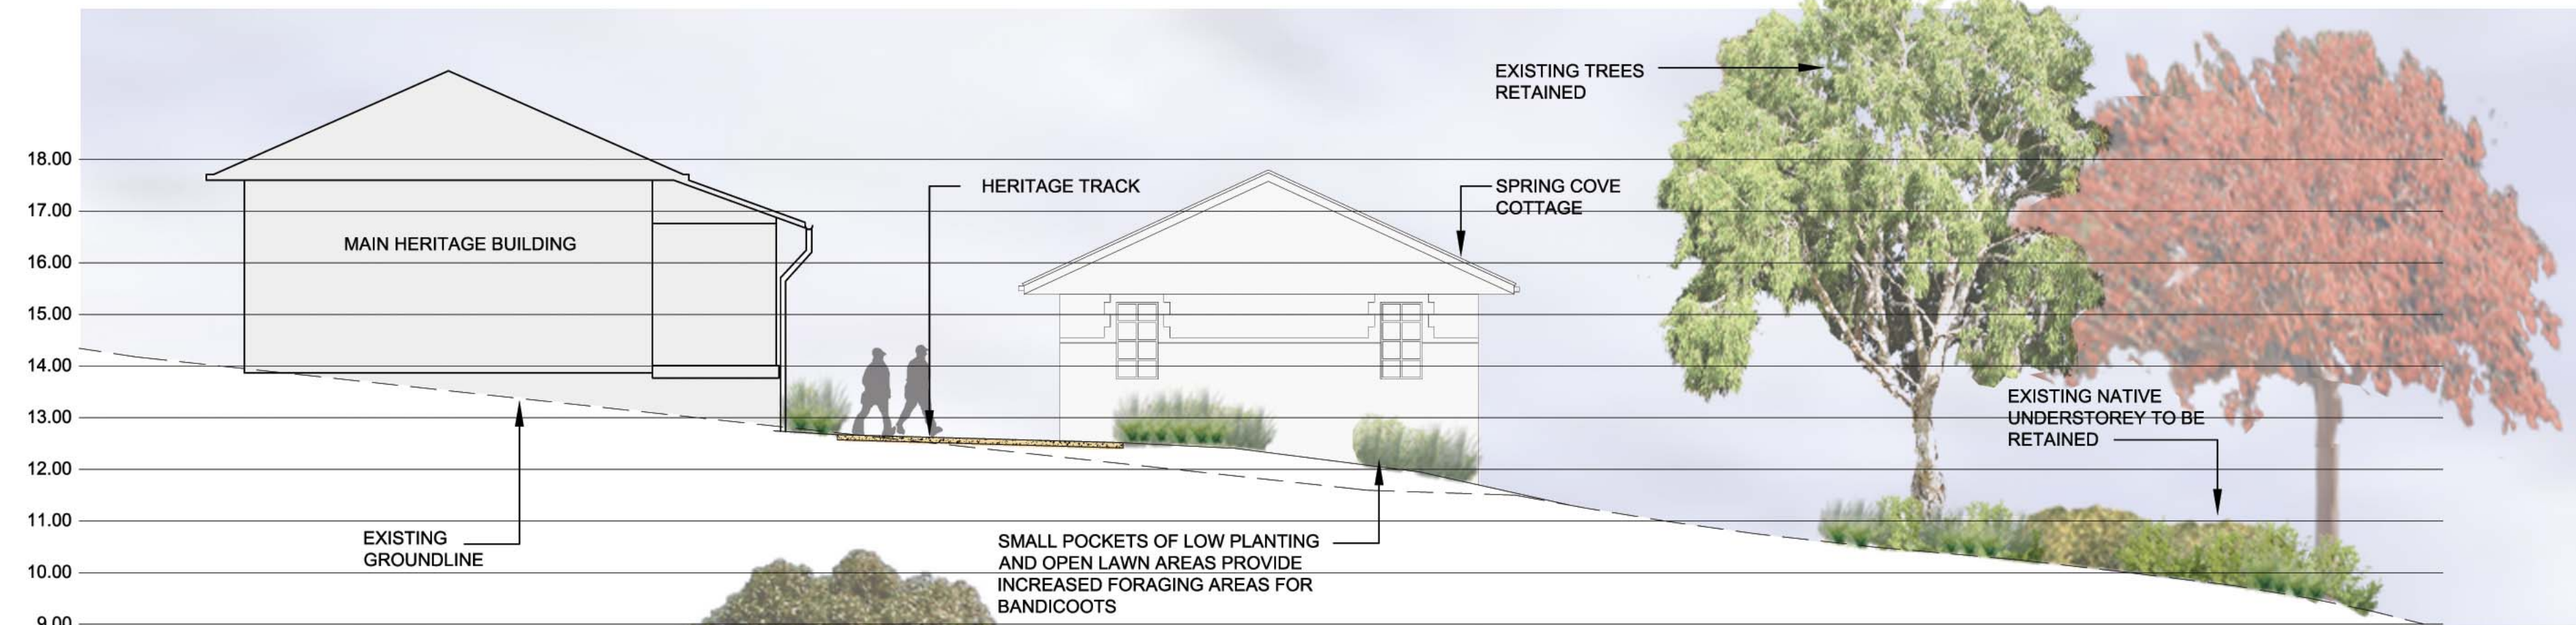

SECTION ELEVATION CC
1:100



SECTION ELEVATION DD
1:100

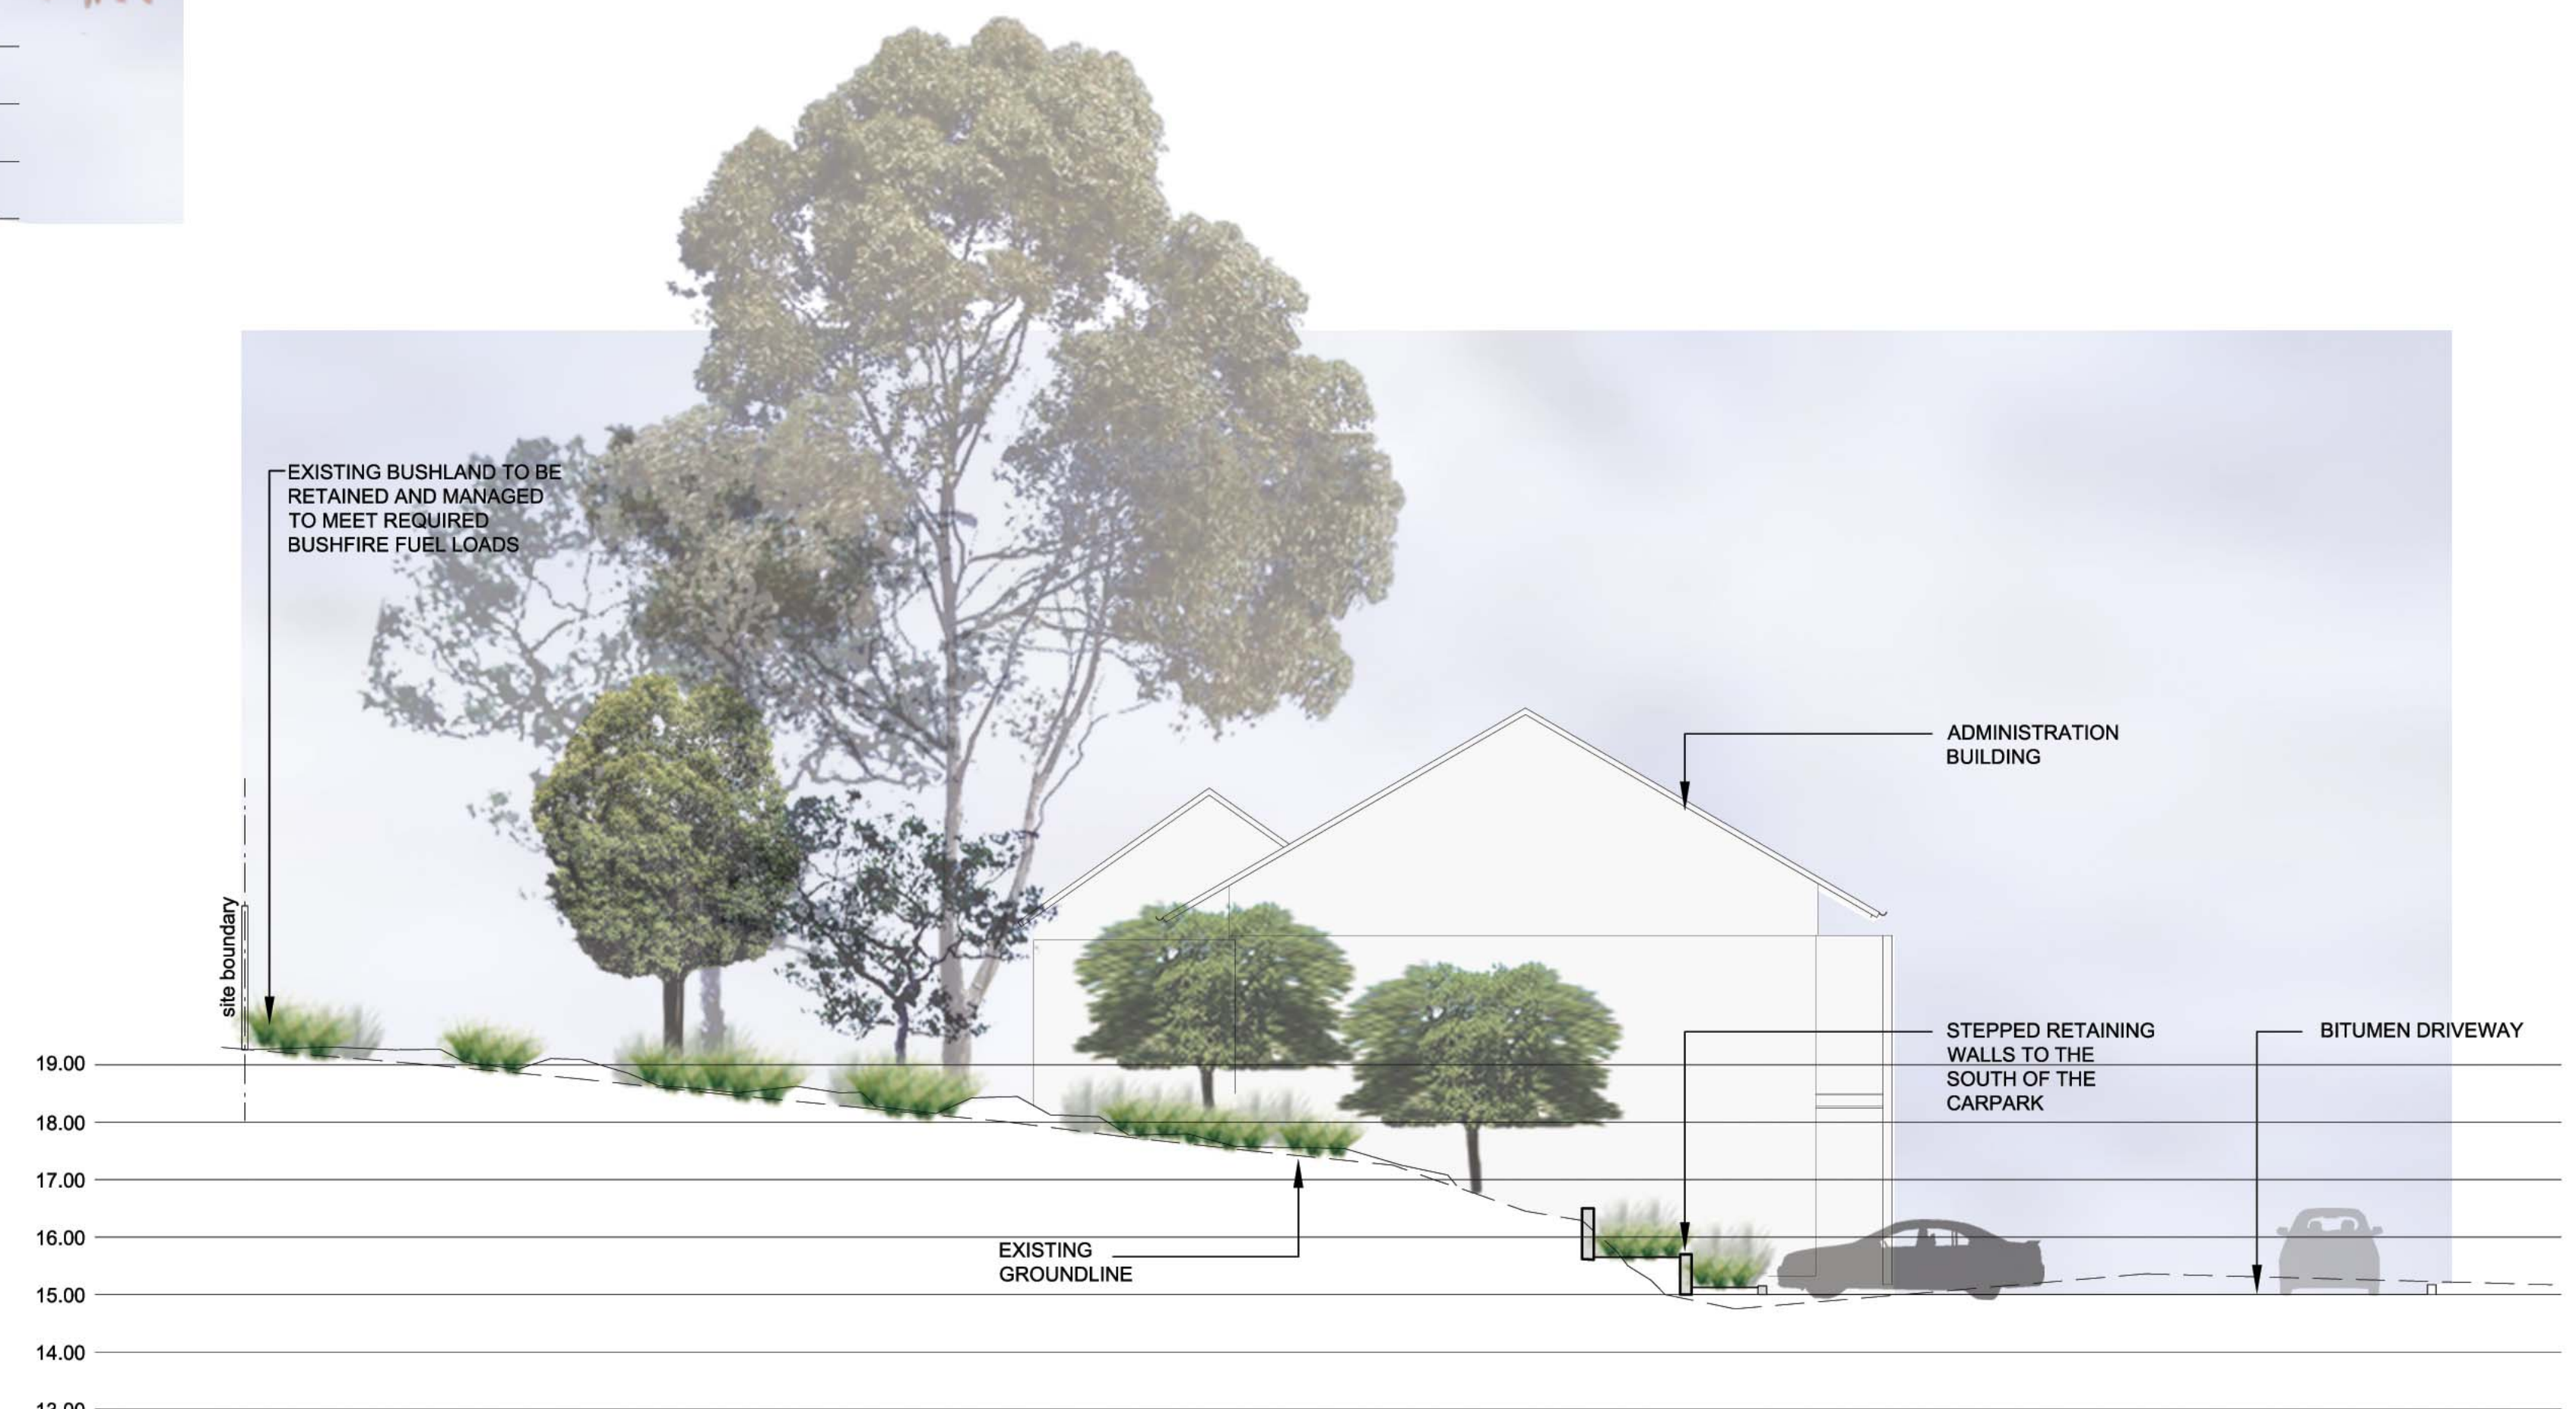

SECTION ELEVATION EE
1:100

LANDSCAPE IMAGES SOFT LANDSCAPE



HARD LANDSCAPE

