




LEGEND	
DP	Down Pipe
BG	Box Gutter
EG	Eaves Gutter
MR	Metal Roof Sheeting
RV	Roof Vent
TR	Translucent Sheeting

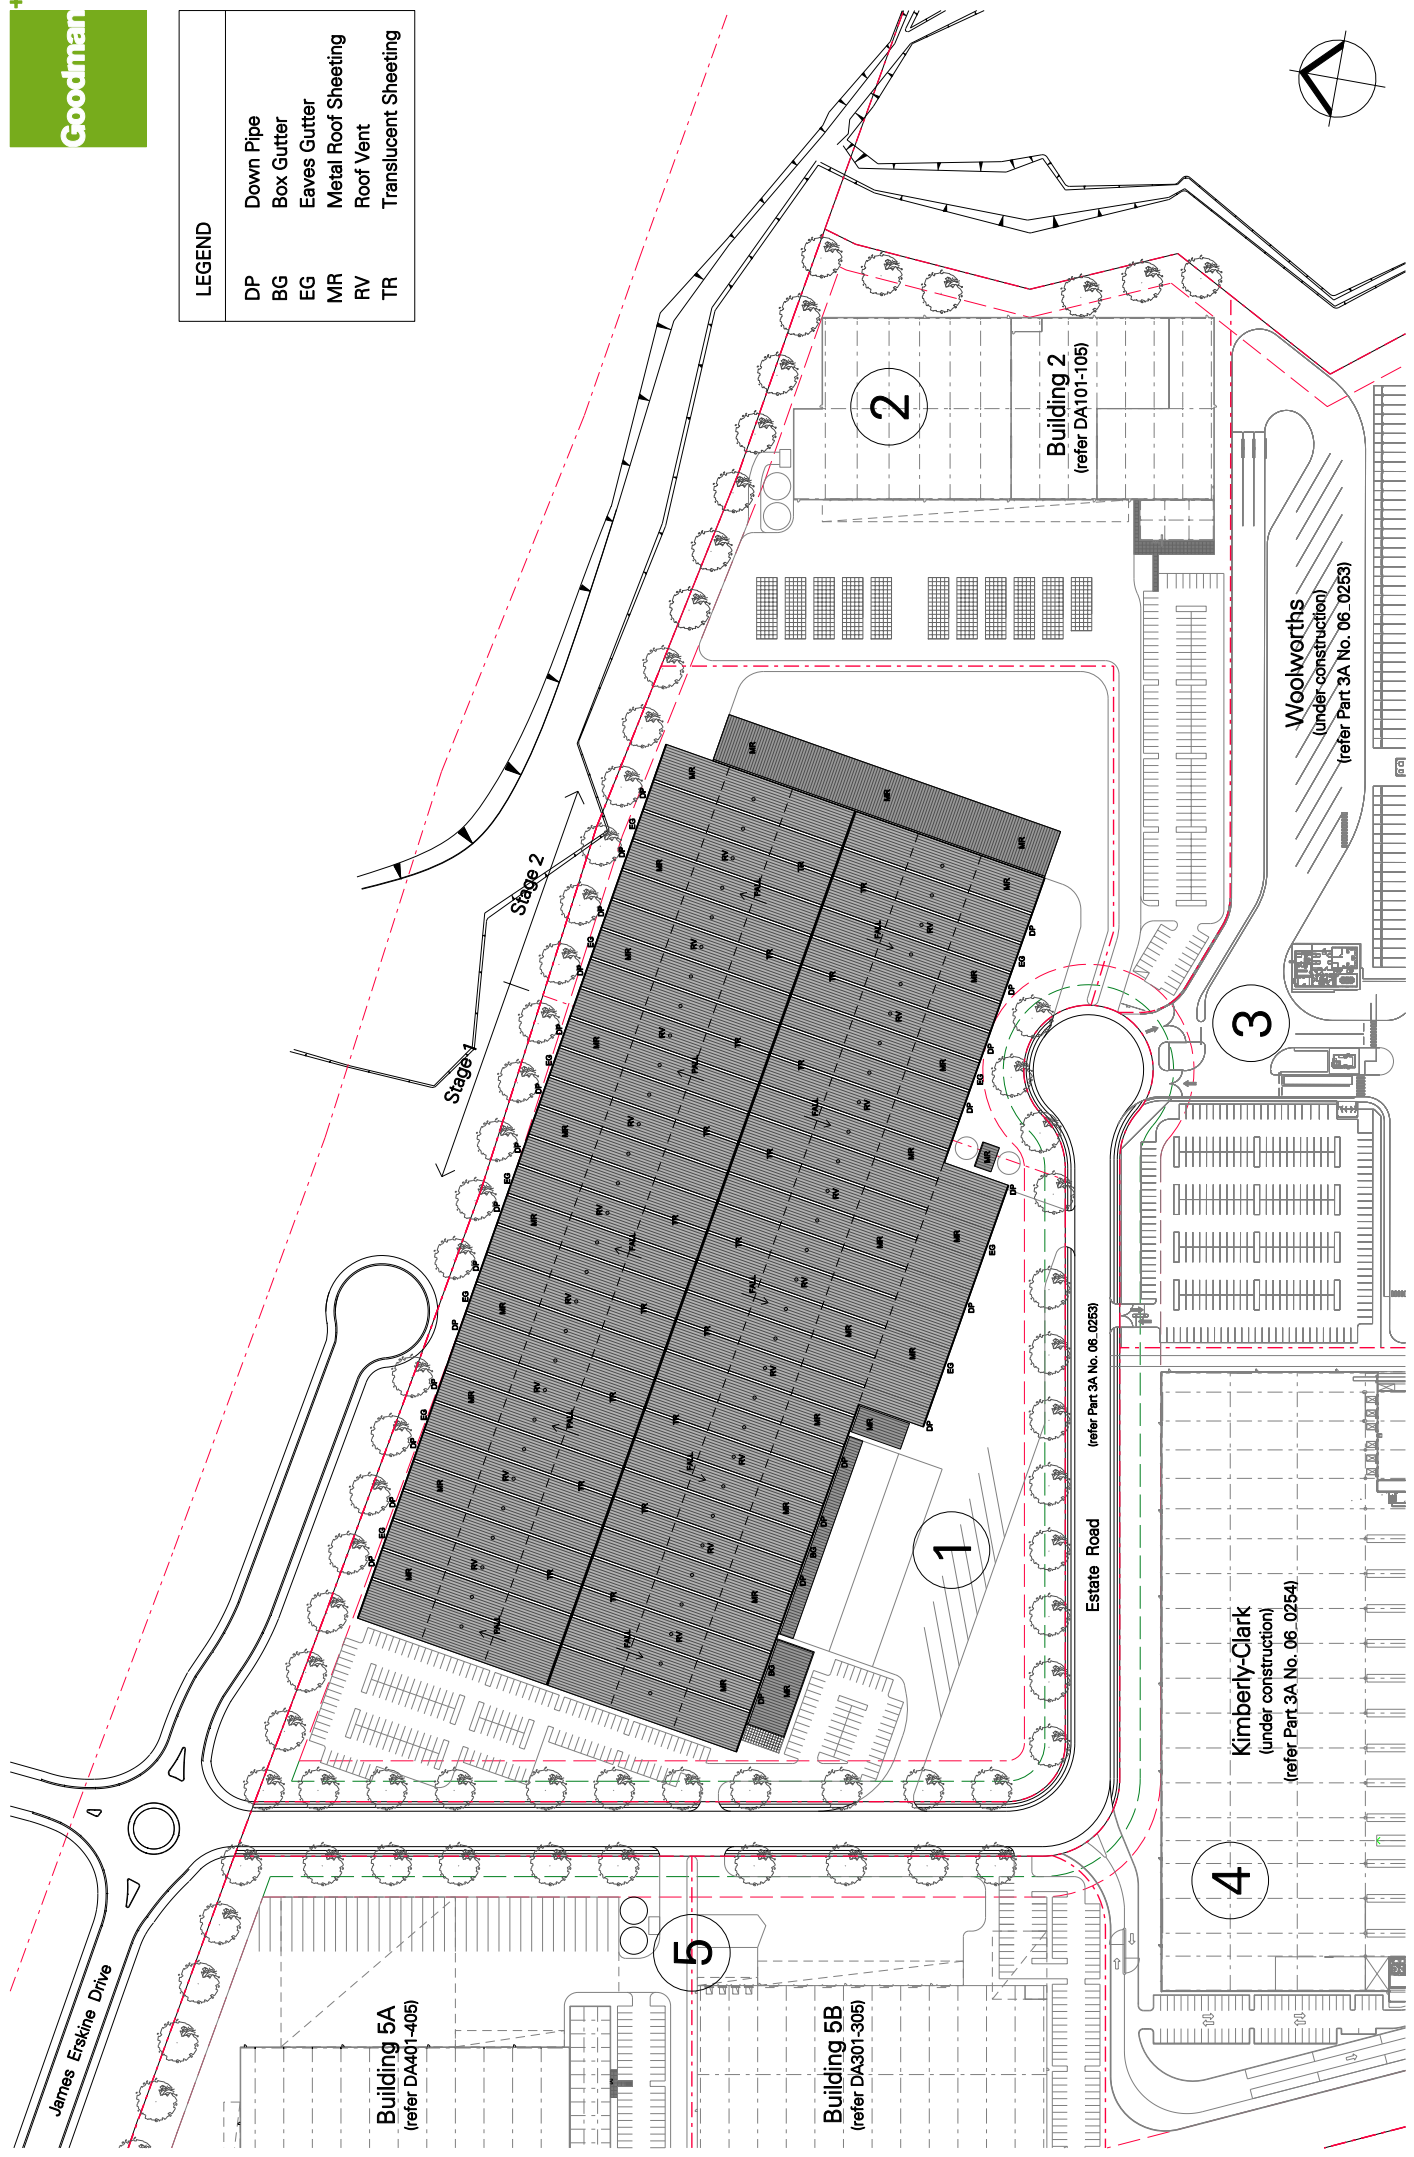

- | | | | |
|---|---|----|---|
| 1 | Colorbond cladding - 'Surfmist' | 8 | Metal roller shutter - 'Windspray' |
| 2 | Colorbond cladding - 'Windspray' | 9 | Paint finish to precast concrete - dark grey |
| 3 | Colorbond horizontal cladding - 'Ironstone' | 10 | Paint finish to precast concrete (to match colorbond 'Ironstone') |
| 4 | Colorbond fascia to canopy - 'Windspray' | 11 | Metallic cladding - white |
| 5 | Colorbond fascia to canopy - 'Manor Red' | 12 | Metallic cladding - dark metallic silver |
| 6 | Colorbond downpipes & gutter - 'Windspray' | 13 | Aluminium Framed Glazing |
| 7 | Zincalume roof sheeting | | |

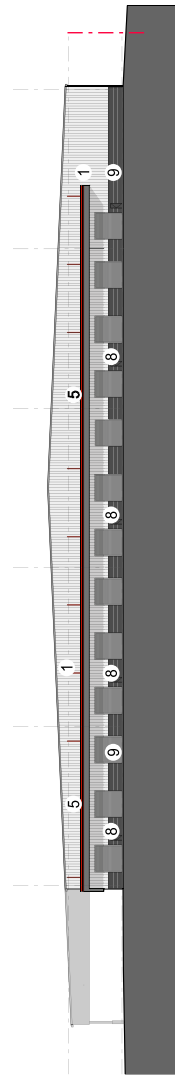


East Elevation (Stage 2)

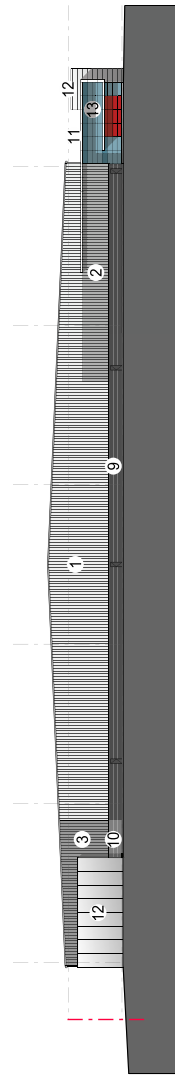


West Elevation

Stage 2 ← → Stage 1

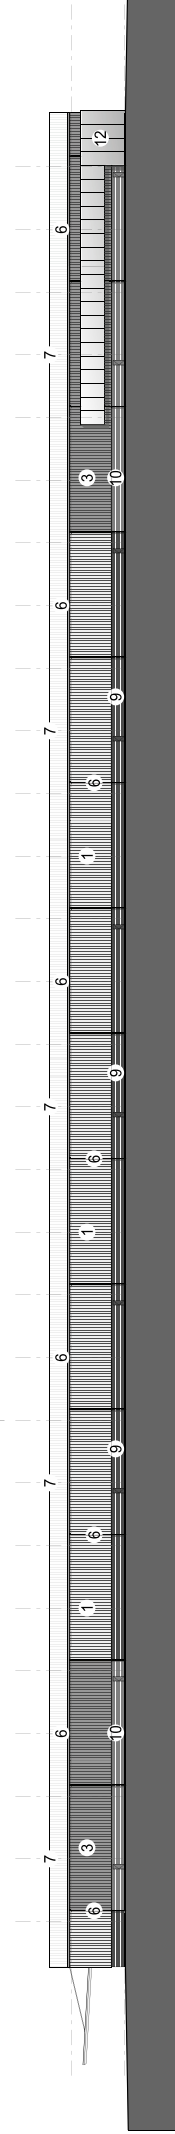


North Elevation

Stage 1 ← → Stage 2

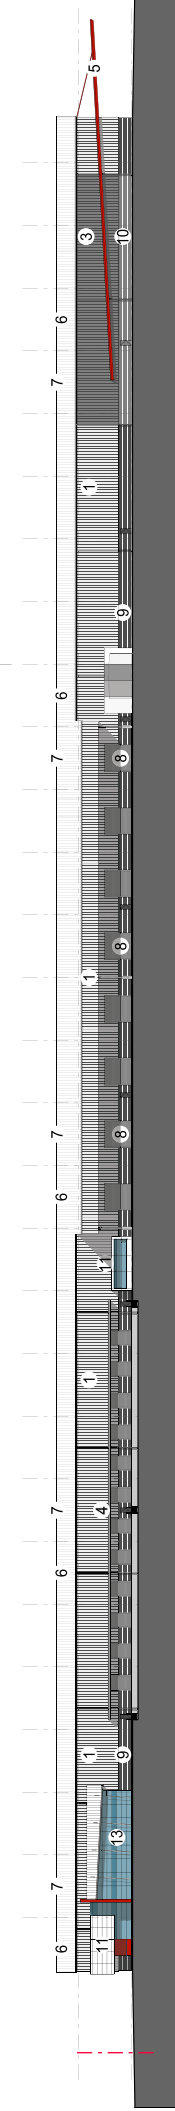

South Elevation

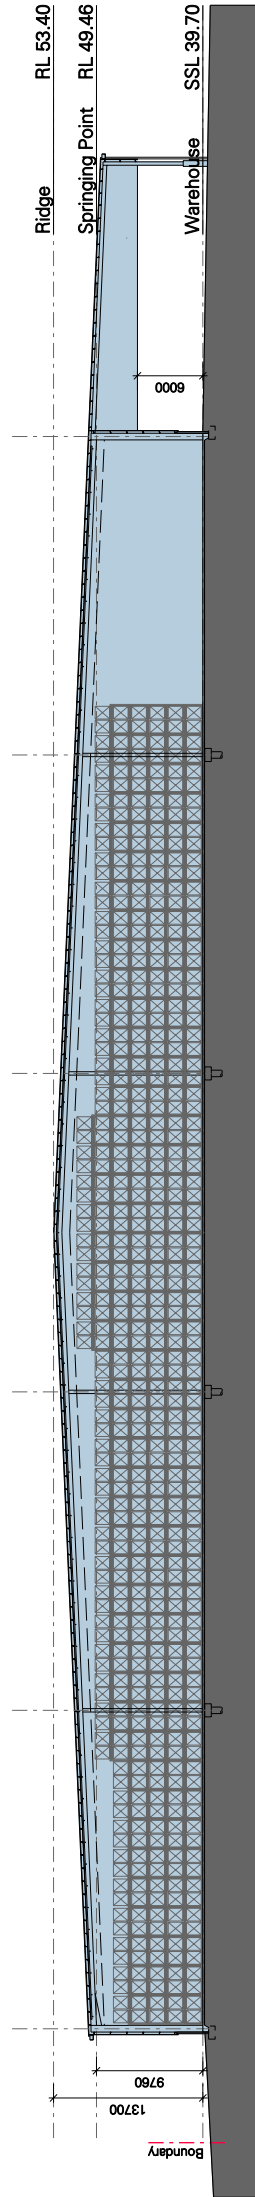

Typical Cross Section