


- LEGEND
- EXISTING CONTOUR
 - STORMWATER GULLY PIT & LINTEL
 - STORMWATER V. GRATED PIT
 - STORMWATER JUNCTION PIT
 - UNDER ROAD OSD
 - PROPOSED STORMWATER PIPE
 - EXISTING CULVERT TO BE REMOVED
 - SEDIMENT FENCE
 - STABILISED SITE ACCESS
 - SEMI-PERMANENT CHAIN WIRE
 - SITE FENCE
 - LOCKABLE GATE
 - CATCHDRAIN

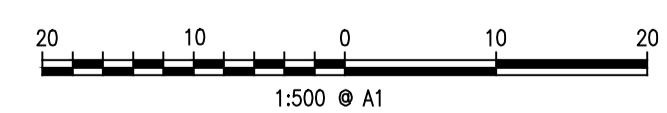

FOR INFORMATION ONLY

			Project: EROSION & SEDIMENT CONTROL PLAN CLEMTON PARK VILLAGE LOT 1 D.P.721721 & LOT A D.P.431356 60 CHARLOTTE STREET, CAMPSIE				Principal: AUSTRALAND & LASALLE			ABN 77 050 209 991 Level 4, Suite 400 16-18 Cambridge St EPPING NSW 2121 PO Box 233 EPPING NSW 1710 ACN 050 209 991 DX 4408 EPPING Tel. 9869-1855 Fax. 9869-2341 reception@craighorhodes.com.au www.craighorhodes.com.au © Craig & Rhodes	Our Ref. 048-11 Dwg File Ref. [Rev] - Sheet Ref. 048-11C_E100-108 [02] - 106
			Scale: 1:500 Date: 27.06.12 Council Ref. MP 08_00087, MP 07_0106 Datum: A.H.D. L.G.A. CANTERBURY				Calc's: M.V. Drawn: M.V. Proj.Man: A.C. Client Ref.				